

UNITED STATES  
DEPARTMENT OF THE INTERIOR  
BUREAU OF LAND MANAGEMENT

OCD Artesia

FORM APPROVED  
OMB NO. 1004-0137  
Expires March 31, 2007

## SUNDRY NOTICES AND REPORTS ON WELLS

**Do not use this form for proposals to drill or to re-enter an abandoned well. Use Form 3160-3 (APD) for such proposals.**

**SUBMIT IN TRIPLICATE - Other instructions on reverse side**

## 1. Type of Well

☐ Oil Well ☐ Gas Well ☒ Other

BATTERY

## 2. Name of Operator

XTO Energy Inc.

## 3a. Address

200 N. Loraine, Ste. 800 Midland, TX 79701

## 3b. Phone No. (include area code)

432-620-6714

## 4. Location of Well (Footage, Sec., T., R., M., or Survey Description)

1330 FSL &amp; 350 FEL, Sec 14, T23S, R29E

## 5. Lease Serial No.

## 6. If Indian, Allottee or Tribe Name

## 7. If Unit or CA/Agreement, Name and/or No.

## 8. Well Name and No.

NASH UNIT

56, 57, 58 Battery

## 9. API Well No.

30-015-38992/39303/39304

## 10. Field and Pool, or Exploratory Area

NASH DRAW; BRUSHY CANYON

## 11. County or Parish, State

EDDY

NM

## 12. CHECK APPROPRIATE BOX(ES) TO INDICATE NATURE OF NOTICE, REPORT, OR OTHER DATA

## TYPE OF SUBMISSION

- ☐ Notice of Intent
- ☒ Subsequent Report
- ☐ Final Abandonment Notice


## TYPE OF ACTION

- |   |   |  |  |
|---|---|--|--|
| <input type="checkbox"/> Acidize              | <input type="checkbox"/> Deepen           | <input type="checkbox"/> Production (Start/Resume) | <input type="checkbox"/> Water Shut-Off                    |
| <input type="checkbox"/> Alter Casing         | <input type="checkbox"/> Fracture Treat   | <input type="checkbox"/> Reclamation               | <input type="checkbox"/> Well Integrity                    |
| <input type="checkbox"/> Casing Repair        | <input type="checkbox"/> New Construction | <input type="checkbox"/> Recomplete                | <input checked="" type="checkbox"/> Other <u>Permanent</u> |
| <input type="checkbox"/> Change Plans         | <input type="checkbox"/> Plug and Abandon | <input type="checkbox"/> Temporarily Abandon       | <u>Emergency Flare</u>                                     |
| <input type="checkbox"/> Convert to Injection | <input type="checkbox"/> Plug Back        | <input type="checkbox"/> Water Disposal            |  |

13. Describe Proposed or Completed Operation (clearly state all pertinent details, including estimated starting date of any proposed work and approximate duration thereof. If the proposal is to deepen directionally or recompleat horizontally, give subsurface locations and measured and true vertical depths of all pertinent markers and zones. Attach the Bond under which the work will be performed or provide the Bond No. on file with BLM/BIA. Required subsequent reports shall be filed within 30 days following completion of the involved operations. If the operation results in a multiple completion or recompleat in a new interval, a Form 3160-4 shall be filed once testing has been completed. Final Abandonment Notices shall be filed only after all requirements, including reclamation, have been completed, and the operator has determined that the final site is ready for final inspection.)

XTO Energy, Incorporated built a 50' x 50' permanent emergency flare pad 125' South of the Nash Unit #56, 57 & 58 Battery to dispose of excess gas. Flare Specifics: Tornado Combustion Technologies, Inc., 6" Dia. x 45' Tall, Guy Supported Utility Flare Stack w/Automatic Ignition. Also installed was a 3" meter run per Conditions of Approval.

*S. Rabadue* 3/18/13  
Accepted for record  
NMOCD

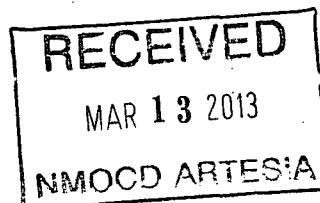14. I hereby certify that the foregoing is true and correct  
Name (Printed/Typed)

STEPHANIE RABADUE

## Title

REGULATORY ANALYST

Date 12/21/2012

## THIS SPACE FOR FEDERAL OR STATE OFFICE USE

Approved by /s/ Don Peterson


Title FIELD MANAGER

Date MAR 11 2013

Conditions of approval, if any, are attached. Approval of this notice does not warrant or certify that the applicant holds legal or equitable title to those rights in the subject lease which would entitle the applicant to conduct operations thereon.

Office  
CARLSBAD FIELD OFFICE

Title 18 U.S.C. Section 1001, and Title 43 U.S.C. Section 1212, makes it a crime for any person knowingly and willfully to make to any department or agency of the United States any false, fictitious or fraudulent statements or representations as to any matter within its jurisdiction.

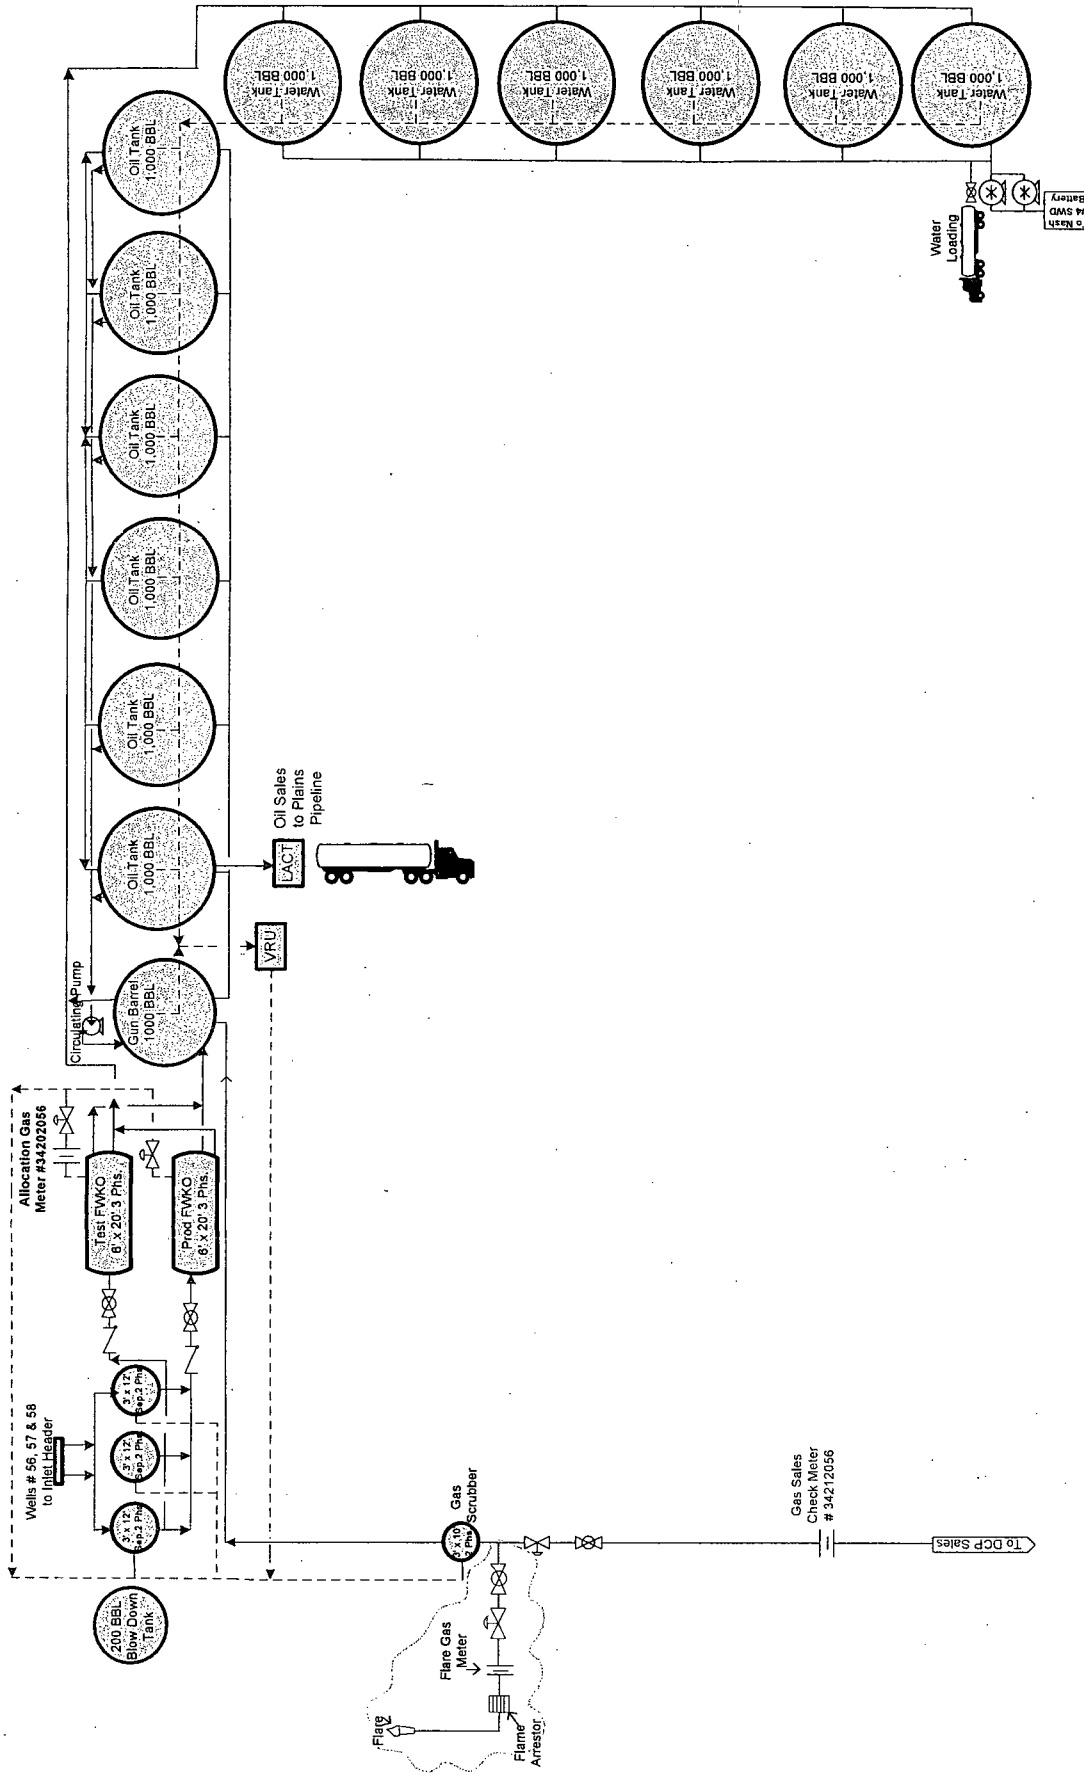

Nash 56, 57 & 58 BATTERY		XTO Energy Services		XTO-PB-NASH-00058-LP-000-381	
Rev	1	Rev	1	Rev	1
By		By		By	
Date		Date		Date	
Description of Change		Description of Change		Description of Change	
Drawn By		Drawn By		Drawn By	
Checked By		Checked By		Checked By	
Approved By		Approved By		Approved By	
Project Number		Project Number		Project Number	
Category Code		Category Code		Category Code	
Sheet Number		Sheet Number		Sheet Number	
Rev		Rev		Rev	