

UNITED STATES
DEPARTMENT OF THE INTERIOR
BUREAU OF LAND MANAGEMENT

RECEIVED

FORM APPROVED
OMB NO. 1004-0135
Expires: July 31, 2010

SUNDRY NOTICES AND REPORTS ON WELLS

Do not use this form for proposals to drill or to re-enter an abandoned well. Use form 3160-3 (APD) for such proposals.

SUG 14 2013
NMOC D ARTESIA

SUBMIT IN TRIPLICATE - Other instructions on reverse side.

1. Type of Well <input checked="" type="checkbox"/> Oil Well <input type="checkbox"/> Gas Well <input type="checkbox"/> Other		8. Well Name and No. GISSLER FEDERAL 48
2. Name of Operator COG OPERATING LLC		9. API Well No. 30-015-39682
3a. Address ONE CONCHO CENTER 600 W. ILLINOIS AVENUE MIDLAND, TX 79701		10. Field and Pool, or Exploratory LOCO HILLS; GLORIETA-YESO
3b. Phone No. (include area code) Ph: 432-685-4385		11. County or Parish, and State EDDY COUNTY, NM
4. Location of Well (Footage, Sec., T., R., M., or Survey Description) Sec 5 T17S R30E 330FNL 330FWL		

12. CHECK APPROPRIATE BOX(ES) TO INDICATE NATURE OF NOTICE, REPORT, OR OTHER DATA

TYPE OF SUBMISSION	TYPE OF ACTION			
<input checked="" type="checkbox"/> Notice of Intent	<input type="checkbox"/> Acidize	<input type="checkbox"/> Deepen	<input type="checkbox"/> Production (Start/Resume)	<input type="checkbox"/> Water Shut-Off
<input type="checkbox"/> Subsequent Report	<input type="checkbox"/> Alter Casing	<input type="checkbox"/> Fracture Treat	<input type="checkbox"/> Reclamation	<input type="checkbox"/> Well Integrity
<input type="checkbox"/> Final Abandonment Notice	<input type="checkbox"/> Casing Repair	<input type="checkbox"/> New Construction	<input type="checkbox"/> Recomplete	<input checked="" type="checkbox"/> Other
	<input type="checkbox"/> Change Plans	<input type="checkbox"/> Plug and Abandon	<input type="checkbox"/> Temporarily Abandon	Change to Original A
	<input type="checkbox"/> Convert to Injection	<input type="checkbox"/> Plug Back	<input type="checkbox"/> Water Disposal	PD

13. Describe Proposed or Completed Operation (clearly state all pertinent details, including estimated starting date of any proposed work and approximate duration thereof. If the proposal is to deepen directionally or recompleat horizontally, give subsurface locations and measured and true vertical depths of all pertinent markers and zones. Attach the Bond under which the work will be performed or provide the Bond No. on file with BLM/BIA. Required subsequent reports shall be filed within 30 days following completion of the involved operations. If the operation results in a multiple completion or recompleat in a new interval, a Form 3160-4 shall be filed once testing has been completed. Final Abandonment Notices shall be filed only after all requirements, including reclamation, have been completed, and the operator has determined that the site is ready for final inspection.)

COG Operating LLC respectfully requests permission to change the name of this well to: Red Stripe 5 Federal Com #1H.

COG Operating LLC respectfully requests permission to move the surface location and change this well to a horizontal.

SHL: 330 FNL & 205 FWL, Sec 5, T17S, R30E, Lot 4
BHL: 330 FNL & 330 FEL, Sec 5, T17S, R30E, Lot 1

UNORTHODOX
LOCATIONSEE ATTACHED FOR
CONDITIONS OF APPROVAL

Please see attached Plat, Drilling & Directional plans & SUPO.

JPD Date 8/19/13
Accepted for record
NMOC D

Eng. Review JAM 7/22/13 NR Amended 7/22/13 EA 13-1788

14. I hereby certify that the foregoing is true and correct.	
Electronic Submission #211562 verified by the BLM Well Information System For COG OPERATING LLC, sent to the Carlsbad Committed to AFMSS for processing by KURT SIMMONS on 07/02/2013 ()	
Name (Printed/Typed) ROBYN ODOM	Title REGULATORY ANALYST
Signature (Electronic Submission)	Date 06/24/2013

THIS SPACE FOR FEDERAL OR STATE OFFICE USE

Approved By <u>/s/George MacDonell</u>	Title _____	Date <u>AUG 12 2013</u>
Conditions of approval, if any, are attached. Approval of this notice does not warrant or certify that the applicant holds legal or equitable title to those rights in the subject lease which would entitle the applicant to conduct operations thereon.	CARLSBAD FIELD OFFICE	

Title 18 U.S.C. Section 1001 and Title 43 U.S.C. Section 1212, make it a crime for any person knowingly and willfully to make to any department or agency of the United States any false, fictitious or fraudulent statements or representations as to any matter within its jurisdiction.

** OPERATOR-SUBMITTED ** OPERATOR-SUBMITTED ** OPERATOR-SUBMITTED **

RECEIVED

State of New Mexico
Energy, Minerals & Natural Resources Department
OIL CONSERVATION DIVISION
1220 South St. Francis Dr.
Santa Fe, NM 87505

Form C-102
Revised August 1, 2011
Submit one copy to appropriate
District Office

☐ AMENDED REPORT

District I
1625 N. French Dr., Hobbs, NM 88240
Phone: (575) 393-6161 Fax: (575) 393-0720
District II
811 S. First St., Artesia, NM 88210
Phone: (575) 749-1283 Fax: (575) 749-9720
District III
1009 Rio Brazos Road, Aztec, NM 87410
Phone: (505) 334-6178 Fax: (505) 334-6170
District IV
1220 S. St. Francis Dr., Santa Fe, NM 87505
Phone: (505) 476-3460 Fax: (505) 476-3462

WELL LOCATION AND ACREAGE DEDICATION PLAT

¹ API Number 30-015-39682	² Pool Code 96718	³ Pool Name LOCO HILLS; GLORIETA-YESO
⁴ Property Code	⁵ Property Name RED STRIPE 5 FED. COM.	⁶ Well Number 1H
⁷ OGRID No. 229137	⁸ Operator Name COG OPERATING, LLC	⁹ Elevation 3702'

¹⁰ Surface Location

UL or lot no.	Section	Township	Range	Lot Idn	Feet from the	North/South line	Feet from the	East/West line	County
4	5	17-S	30-E		330	NORTH	205	WEST	EDDY

¹¹ Bottom Hole Location If Different From Surface

UL or lot no.	Section	Township	Range	Lot Idn	Feet from the	North/South line	Feet from the	East/West line	County
1	5	17-S	30-E		330	NORTH	330	EAST	EDDY

¹² Dedicated Acres 157.64	¹³ Joint or Infill	¹⁴ Consolidation Code	¹⁵ Order No.
---	-------------------------------	----------------------------------	-------------------------

No allowable will be assigned to this completion until all interests have been consolidated or a non-standard unit has been approved by the division.

<p>Project Area</p> <p>N 89°49'44" E (GRID) 4,746.35' (HORIZ.)</p> <p>Producing Area</p> <p>LOT 4 39.41 AC. LOT 3 39.41 AC. LOT 2 39.41 AC. LOT 1 39.41 AC.</p> <p>Estimated Completed Interval: 335' FNL & 330' FWL</p> <p>DETAIL "A"</p> <p>3699.2' 600' 3697.5' 3701.0' 600' 3696.4'</p> <p>CORNER DATA NAD 27 GRID - NM EAST</p> <p>A: BRASS CAP N 675356.3 - E 601669.2</p> <p>B: BRASS CAP "1916" N 680616.9 - E 601650.7</p> <p>C: BRASS CAP "1916" N 680624.6 - E 604291.0</p> <p>D: BRASS CAP "1916" N 680632.8 - E 606932.0</p> <p>E: BRASS CAP "1916" N 678012.8 - E 606942.3</p> <p>F: BRASS CAP "1916" N 675372.7 - E 606950.0</p> <p>G: BRASS CAP "1916" N 675364.5 - E 604309.8</p>		<p>"OPERATOR CERTIFICATION"</p> <p>I hereby certify that the information contained herein is true and complete to the best of my knowledge and belief, and that this organization either owns a working interest or undivided mineral interest in the land including the proposed bottom hole location or has a right to drill this well at this location pursuant to a contract with an owner of such a mineral or working interest, or to a voluntary pooling agreement or a compulsory pooling order heretofore entered by the division.</p> <p>Signature: <i>Robyn M. Odom</i> Date: 5/20/2013</p> <p>Printed Name: Robyn M. Odom</p> <p>E-mail Address: Rodom@concho.com</p>
<p>GEODETIC DATA NAD 27 GRID - NM EAST</p> <p>SURFACE LOCATION N 680287.6 - E 601856.9</p> <p>LAT: 32.86975° N LONG: 104.00159° W</p> <p>BOTTOM LOCATION N 680301.7 - E 606603.3</p>		<p>"SURVEYOR CERTIFICATION"</p> <p>I hereby certify that the well location shown on this plat was plotted from field notes of actual surveys made by me or under my supervision, and that the same is true and correct to the best of my belief.</p> <p>Date of Survey: 2/20/13</p> <p>Signature and Seal of Professional Surveyor:</p> <p>19680</p> <p>Certificate Number:</p>

Surface Use Plan
COG Operating, LLC
Red Stripe 5 Fed Com 1H
SL: 330' FNL & 205' FWL UN 4
BHL: 330' FNL & 330' FEL UN 1
Section 5, T-17-S, R-30-E
Eddy County, New Mexico

I hereby certify that I, or persons under my direct supervision, have inspected the drill site and access road proposed herein; that I am familiar with the conditions that presently exist; that I have full knowledge of State and Federal laws applicable to this operation; that the statements made in this APD package are, to the best of my knowledge, true and correct; and that the work associated with the operations proposed herein will be performed in conformity with this APD package and the terms and conditions under which it is approved. I also certify that I, or COG Operating, LLC, am responsible for the operations conducted under this application. These statements are subject to the provisions of 18 U.S.C. 1001 for the filing of false statements. Executed this 13th day of May, 2013.

Signed: Carl Bird

Printed Name: Carl Bird

Position: Drilling Engineer

Address: One Concho Center, 600 W. Illinois, Midland, Texas 79701


Telephone: (432) 683-7443

Field Representative (if not above signatory): Same

E-mail: cbird@concho.com

COG OPERATING, LLC

Red Stripe 5 Fed. Com. 1H
(330' FNL & 205' FWL)
Section 5, T-17-S; R-30-E,
N. M. P. M., Eddy Co., New Mexico

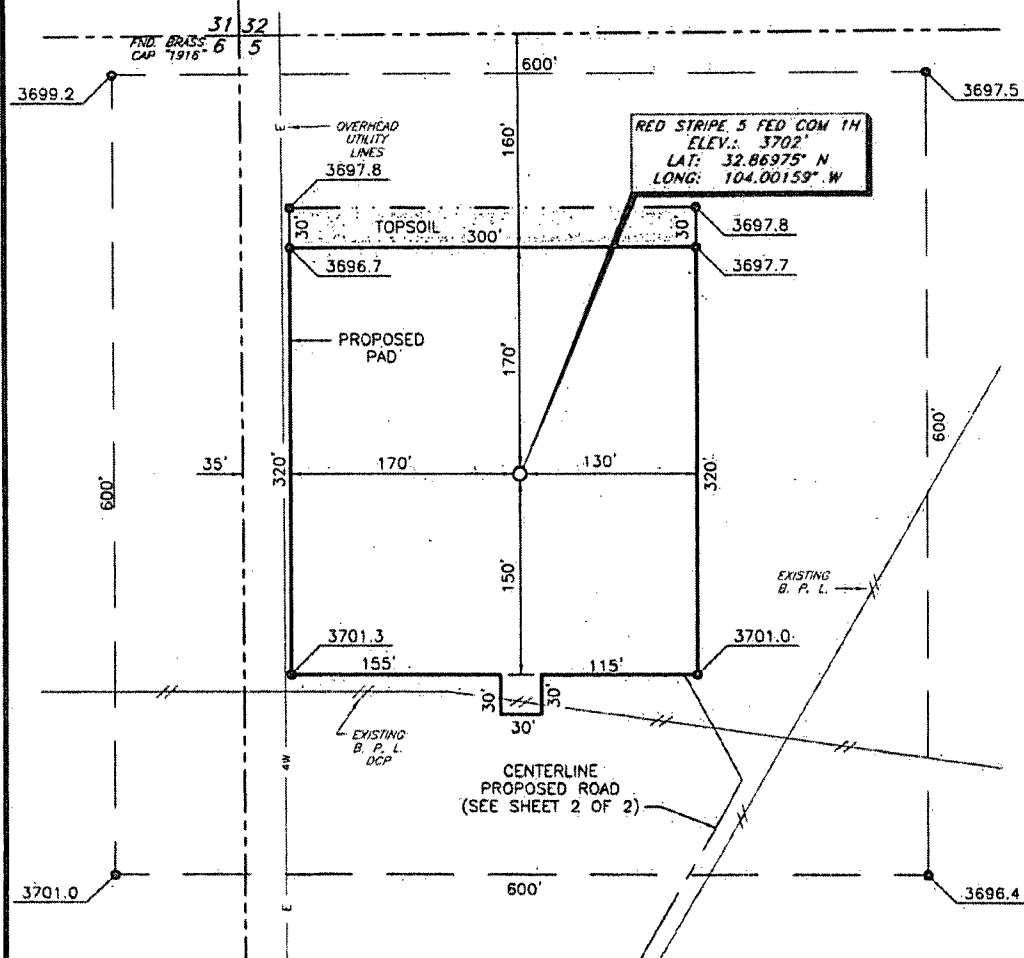

DIRECTIONS TO LOCATION

From the intersection of U. S. Hwy. No. 82 and County Road No. 217 (Hagerman Cut-off);

Go North on Co. Rd. 217 approx. 3.1 miles;

Turn Left onto a lease road;

Follow lease road West approx. 0.9 mile to the proposed road survey;

Follow the proposed road survey 0.4 mile to the location.


SCALE: 1" = 100'
0 50 100

BEARINGS ARE
NAD 27 - NM EAST
DISTANCES ARE
GROUND

Copyright 2012 - All Rights Reserved

NO.	REVISION	DATE
JOB NO.: LS130044		
DWG. NO.: 130044PAD		


PROSPERITY CONSULTANTS, LLC

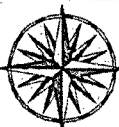

SCALE: 1" = 100'
DATE: 2/20/13
SURVEYED BY: GB/SM
DRAWN BY: LWB
APPROVED BY: LWB
SHEET : 1 OF 2

2251 Double Creek Drive, Suite 602, Round Rock, Texas 78664

o (512) 992-2087 f (512) 251-2518

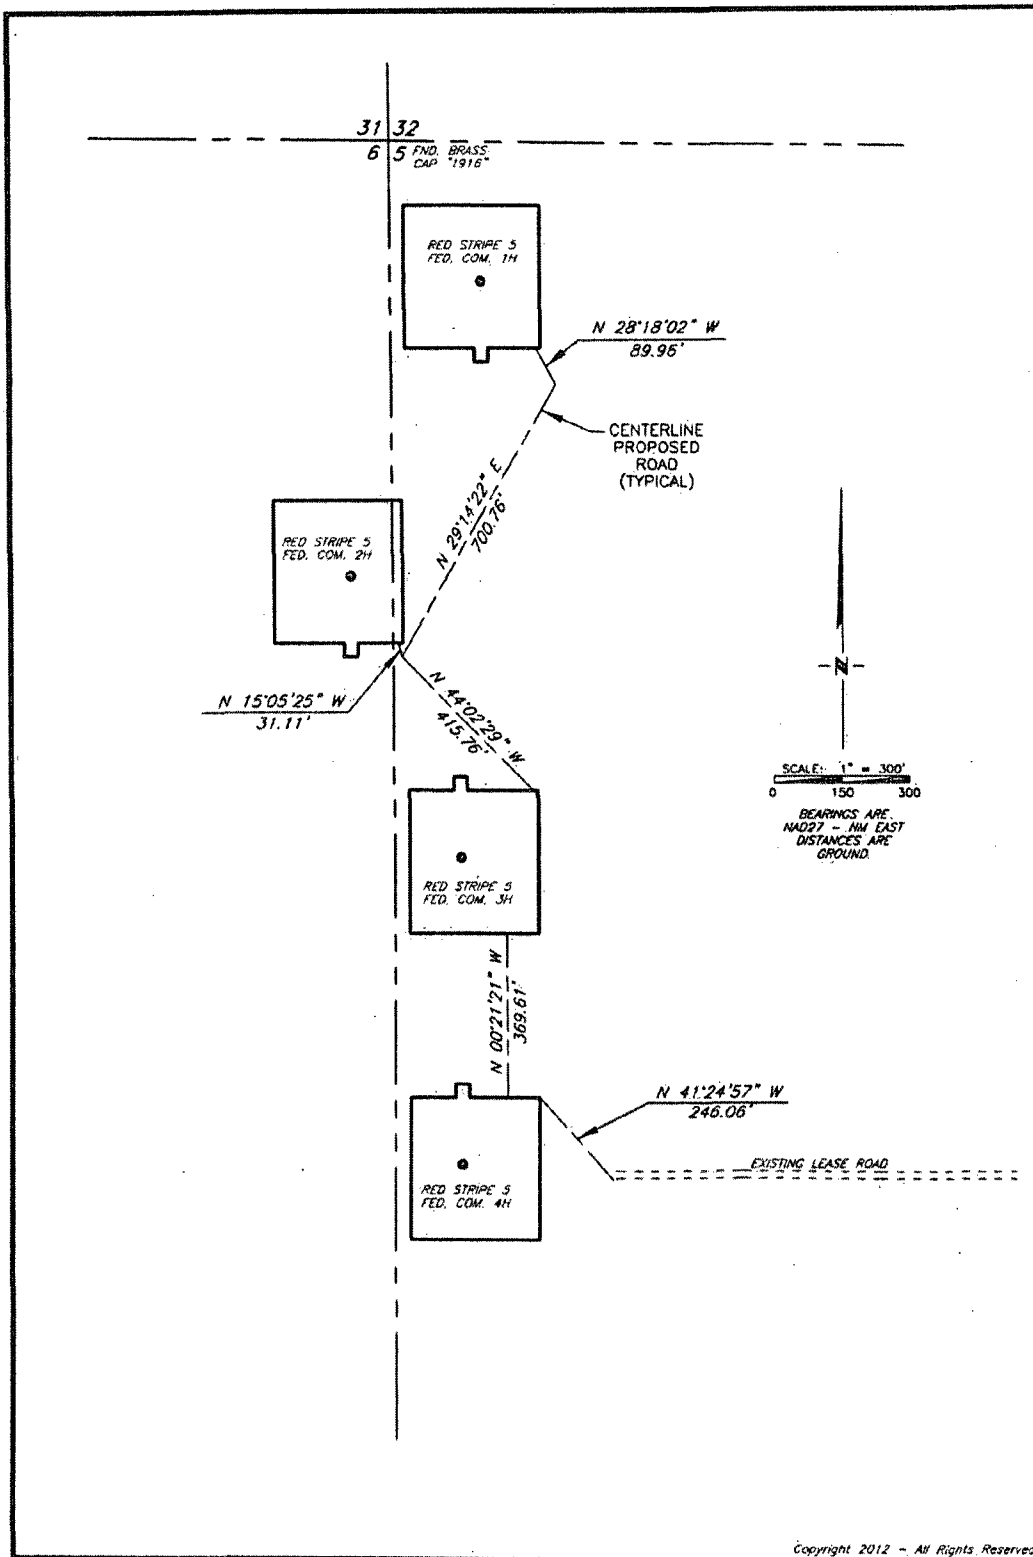

Copyright 2012 - All Rights Reserved

NO.	REVISION	DATE
JOB NO.: LS130044		
DWG. NO.: 130044RD		

PROSPERITY CONSULTANTS, LLC




2251 Double Creek Drive, Suite 602, Round Rock, Texas 78654

o (512) 992-2087 / (512) 251-2518

SCALE: 1" = 300'
DATE: 2/20/13
SURVEYED BY: CB/SM
DRAWN BY: LWB
APPROVED BY: LWB
SHEET : 2 OF 2

VICINITY MAP

NOT TO SCALE

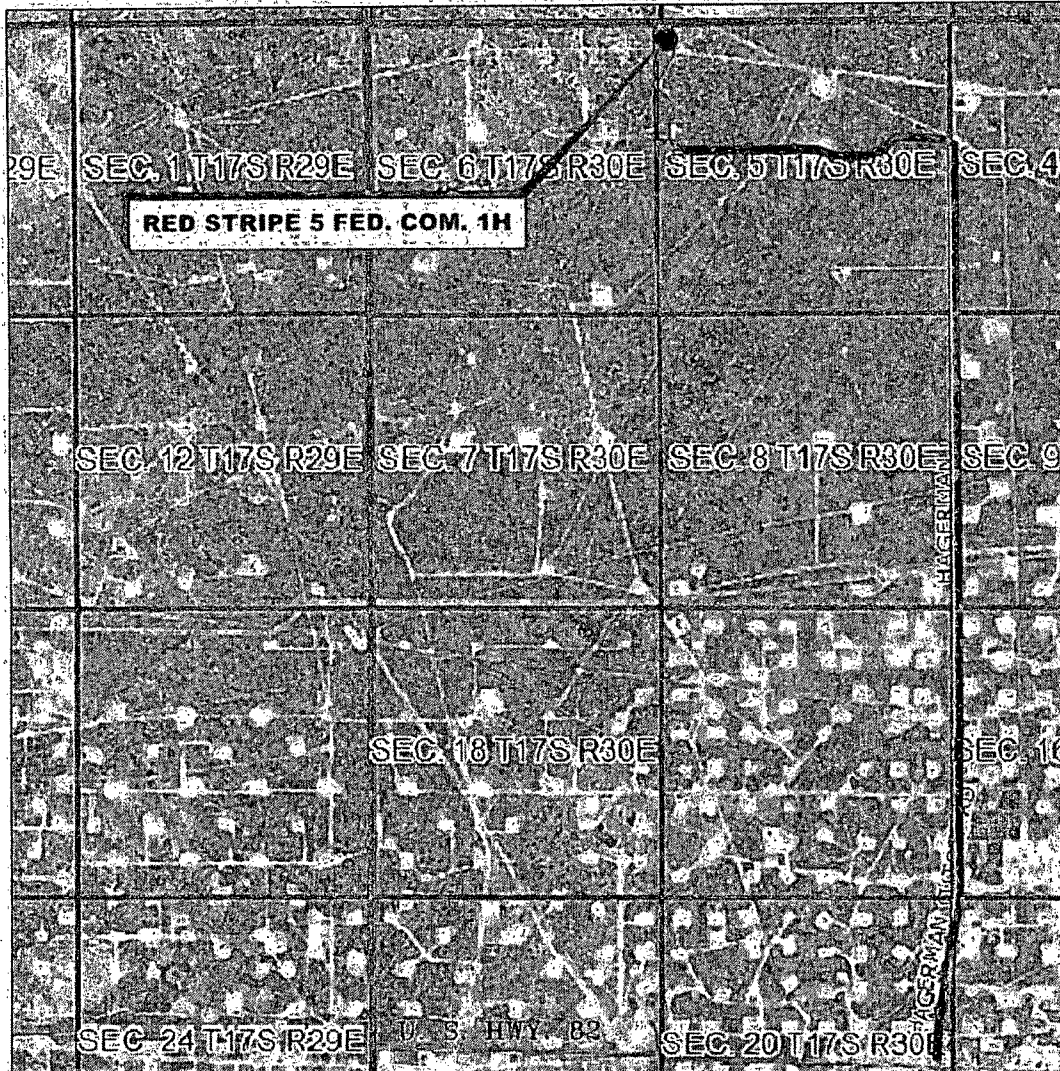

SECTION 5, TWP. 17 SOUTH, RGE. 30 EAST,
N. M. P. M., EDDY COUNTY, NEW MEXICO


OPERATOR: COG Operating, LLC
LEASE: Red Stripe 5 Fed. Com.
WELL NO.: 1H

LOCATION: 330' ENL & 205' FWL
ELEVATION: 3702'

Copyright 2012 - All Rights Reserved

NO.	REVISION	DATE
JOB NO.:	LS130044	
DWG. NO.:	130044VM	

PROSPERITY CONSULTANTS, LLC

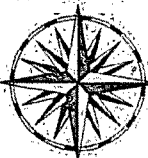


2251 Double Creek Drive, Suite 602, Round Rock, Texas 78664

(512) 992-2087 / (512) 251-2518

SCALE: 1" = 1000'
DATE: 2/20/13
SURVEYED BY: GB/SM
DRAWN BY: LWB
APPROVED BY: LWB
SHEET: 1 OF 1

LOCATION VERIFICATION MAP

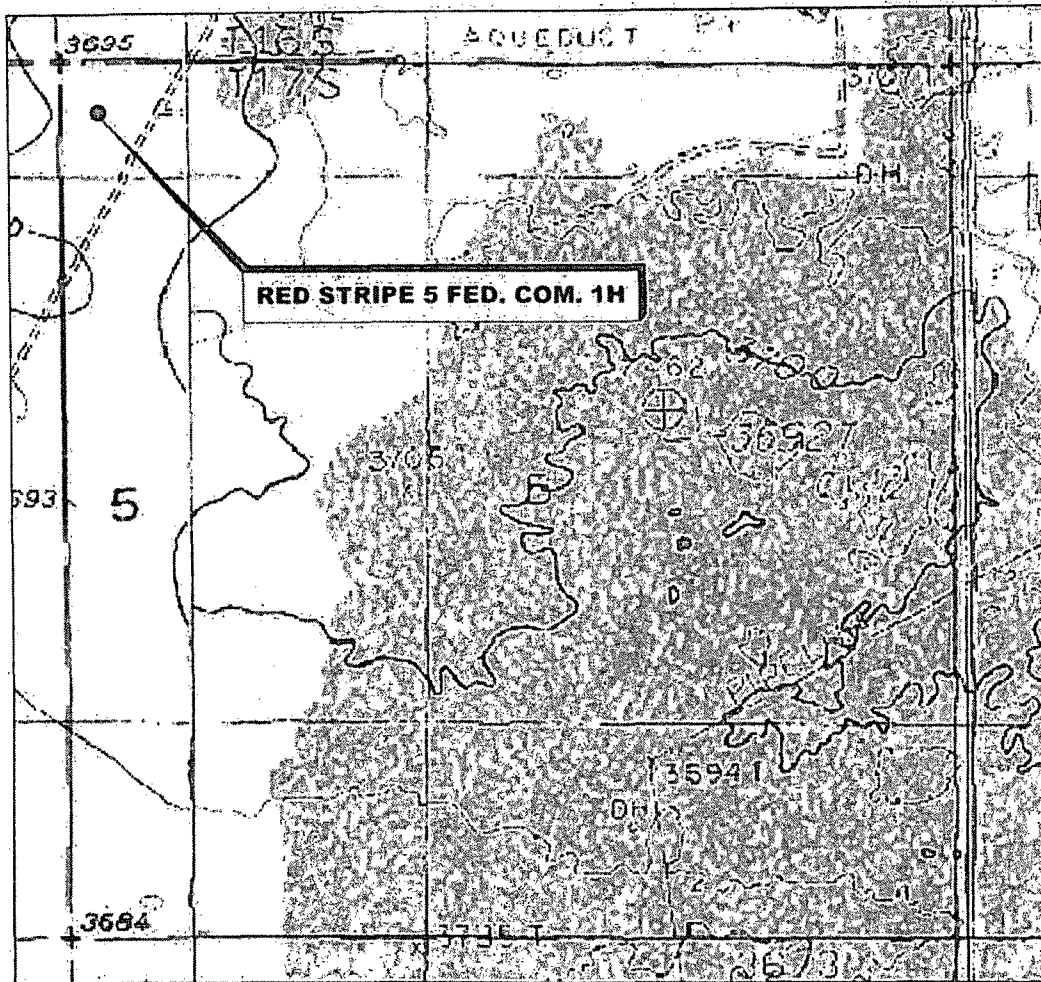

SECTION 5, TWP. 17 SOUTH, RGE. 30 EAST,
N. M. P. M., EDDY COUNTY, NEW MEXICO

OPERATOR: COG Operating, LLC
LEASE: Red Stripe 5 Fed. Com.
WELL NO.: 1H
ELEVATION: 3702'

LOCATION: 330' FNL & 205' FWL
CONTOUR INTERVAL: 10'
USGS TOPO: SOURCE MAP:
Loco Hills, NM (P. E. 1985)

Copyright 2012 - All Rights Reserved

NO.	REVISION	DATE
JOB NO.:	LS130044	
DWG. NO.:	130044LVM	


PROSPERITY CONSULTANTS, LLC



SCALE: 1" = 1000'
DATE: 2/20/13
SURVEYED BY: GB/SM
DRAWN BY: LWB
APPROVED BY: LWB
SHEET : 1 OF 1

2251 Double Creek Drive, Suite 602, Round Rock, Texas 78664

o (512) 992-2087 f (512) 251-2518

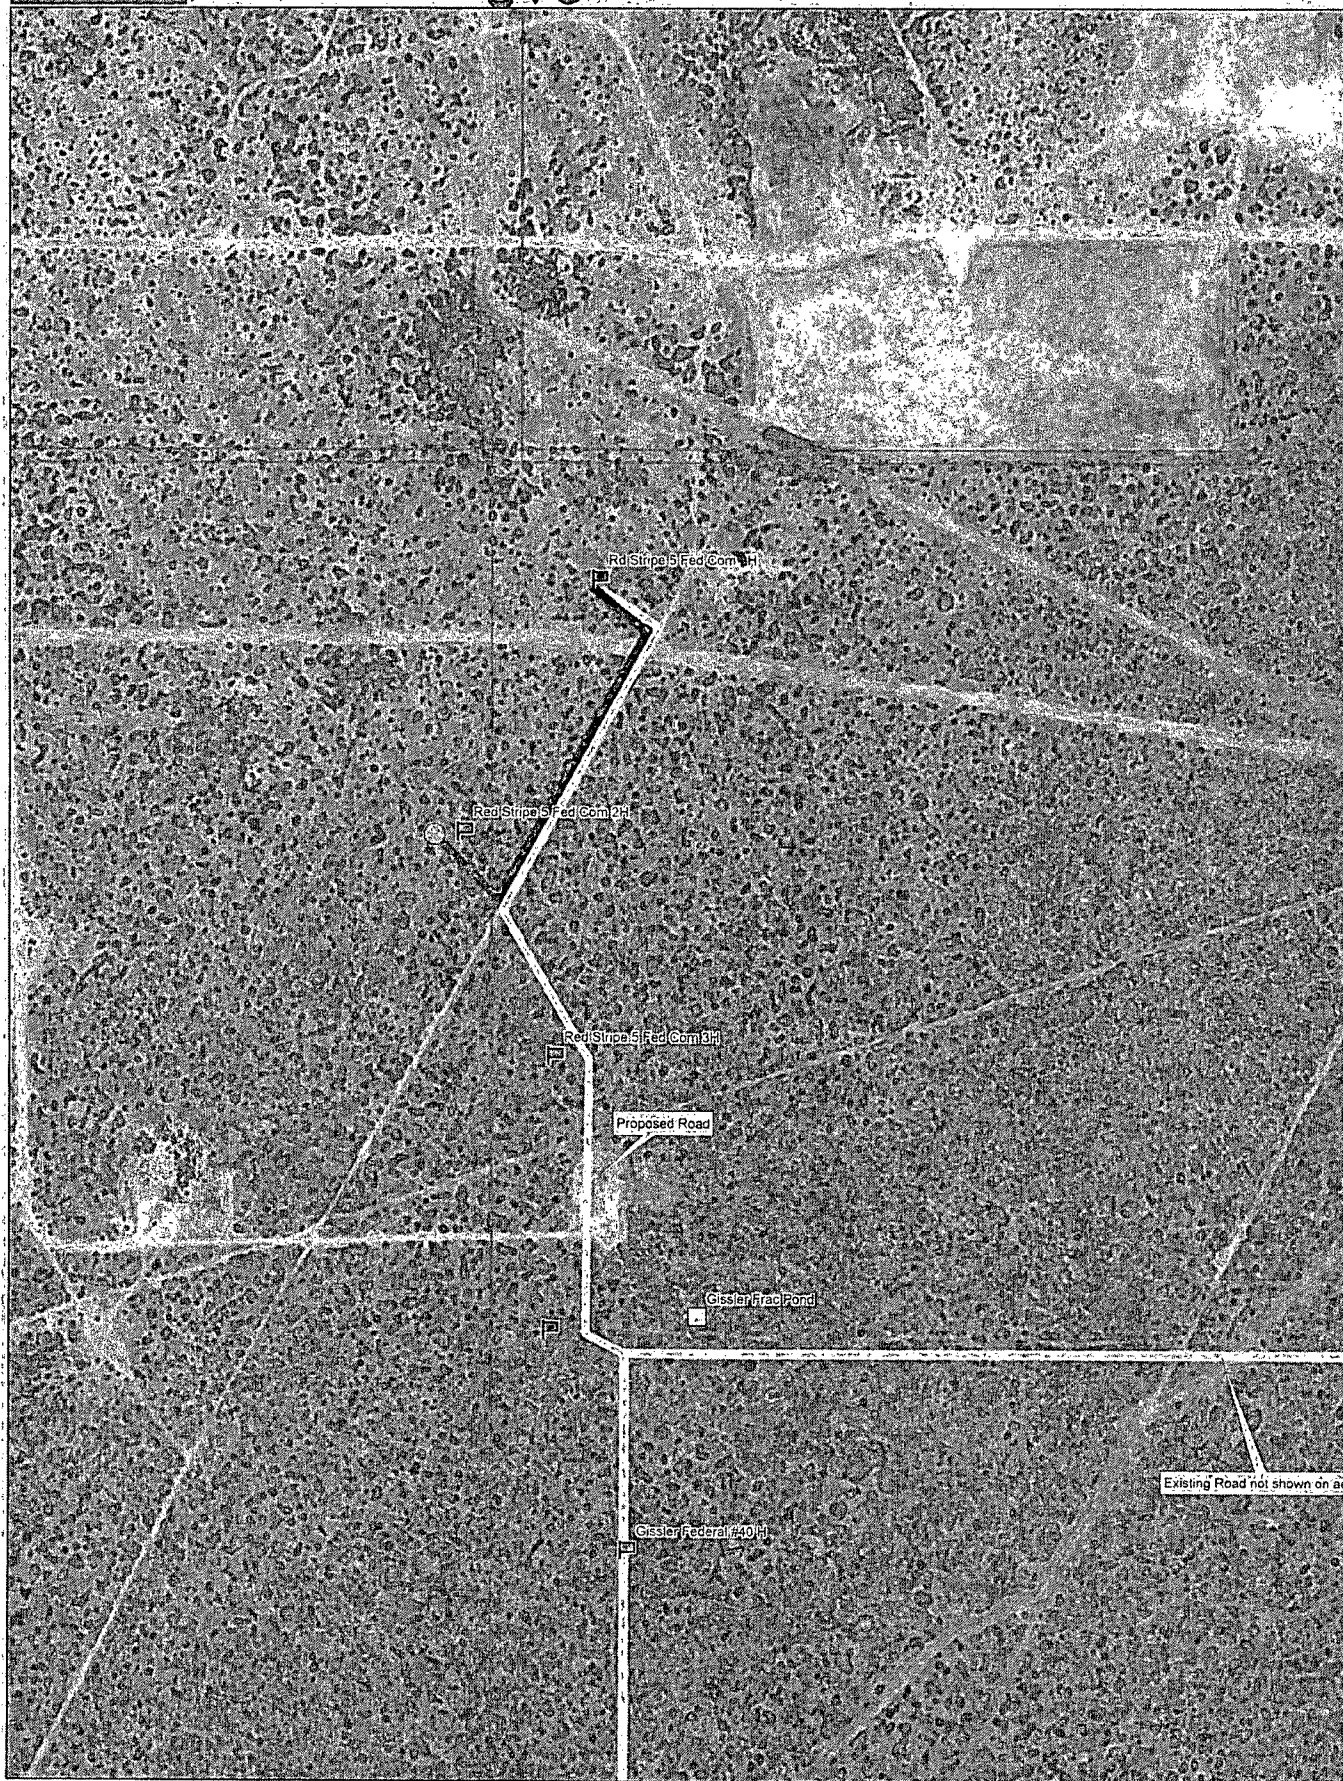

Existing Road not shown on ge

Data use subject to license:

© DeLorme, XMap® 7.

www.delorme.com

TN
MN (7.6"E)

Scale: 1" = 6,000
0 180 360 540 720 900 ft
0 40 80 120 160 200 m
1" = 500.0 ft Data Zoom 15-1

ATTACHMENT TO FORM 3160-3
COG Operating, LLC
RED STRIPE 5 FEDERAL COM #1H
SHL: 330' FNL & 205' FWL, Lot #4
BHL: 330' FNL & 330' FEL, Lot #1
Sec 5, T17S, R30E
Eddy County, NM

1. Proration Unit Spacing: 160 Acres
2. Ground Elevation: 3702'
3. Proposed Depths: Horizontal: EOC (end of curve) TVD=5600' MD=5906'
Toe (end of lateral) TVD=5526' MD=10124'
4. Estimated tops of geological markers:

Fresh Water	no fresh water
Rustler	368'
Top of Salt	618'
Base of Salt	1077'
Yates	1239'
Seven Rivers	1525'
Queen	2125'
Grayburg	2547'
San Andres	2866'
Glorieta	4291'
Paddock	4358'
Blaine	4786'
Tubb	5736'

5. Possible mineral bearing formations:

Grayburg	2547'	Oil/Gas
San Andres	2866'	Oil/Gas
Glorieta	4291'	Oil/Gas
Paddock	4358'	Oil/Gas
Blaine	4786'	Oil/Gas
Tubb	5736'	Oil/Gas

1180' No other formations are expected to give up oil, gas or fresh water in measurable quantities. Setting 13 3/8" casing to 393' (25' into Rustler) and circulating cement back to the surface will protect the surface fresh water sand. The Salt Section will be protected by setting 9 5/8" casing to 1250' and circulating cement back to surface in a single or multi-stage job and/or with an ECP. Any shallower zones between the 9 5/8" casing shoe and TD, which contain commercial quantities of oil and/or gas, will have cement circulated across them in either a single or multi-stage cement jobs. The production casing will be a tapered string 7" X 5 1/2". The 5 1/2" will be cemented from TD back to KOP and the 7" will be cemented from KOP back to a minimum of 200' into the intermediate casing; although, cement volume is actually calculated to surface. If wellbore conditions arise that require immediate action and/or a change to this program, COG Operating LLC personnel will always react to protect the wellbore and/or environment.

ATTACHMENT TO FORM 3160-3
COG Operating, LLC
RED STRIPE 5 FEDERAL COM #1H
Page 2 of 7

6. Proposed Mud System

The well will be drilled to TD with a combination of fresh water, brine, cut brine and polymer mud systems. The applicable depths and properties of these systems are as follows:

See CDA

DEPTH (MD)	TYPE	WEIGHT	VISCOSITY	WATERLOSS
0-393'	Fresh Water	8.5	28	N.C.
393'-1250'	Brine	10	30	N.C.
1250'-5079'	Cut Brine	8.7-9.2	30	N.C.
5079'-5906'	Cut Brine/polymer mud	8.7-9.2	30	N.C.
5906'-10124'	Cut Brine/polymer mud	8.7-9.2	30	N.C.

Sufficient mud materials will be kept at the well site to maintain mud properties and meet minimum lost circulation and weight increase requirements at all times.

Visual or electronic mud monitoring equipment shall be in place to detect volume changes indicating loss or gain of circulating fluid volume.

The mud program has been designed to minimize the volume of H₂S circulated to surface. Proper mud weights, safe drilling practices and the use of H₂S scavengers will minimize hazards when penetrating H₂S bearing zones.

See CDA

6. Proposed Casing Program

Hole Size	Interval MD	OD Casing	Weight	Grade	Condition	Jt.	brst/clps/ten
17 1/2"	0-393'	13 3/8" 0-393'	48#	H-40/J-55 Hybrid	New	ST&C	4.40/4.42/19.62
12 1/4"	393'- 1250'	9 5/8" 0-1250'	40#	J/K-55	New	LT&C	3.95/3.16/12.24
8 3/4"	1250'- 5079'	7" 0-5079'	26#	L-80	New	LT&C	1.45/2.74/5.54
8 3/4"	5079'- 5906'	5 1/2" 5079'-5906'	17#	L-80	New	LT&C	1.55/2.86/5.03
7 7/8"	5906'- 10124'	5 1/2" 5906'-10124'	17#	L-80	New	LT&C	1.55/2.86/5.03

Production string will be a tapered string with 7" 26# L-80 LTC run from surface to kick off point (5079') and then crossed over to 5 1/2" 17# L-80 LTC.

ATTACHMENT TO FORM 3160-3
COG Operating, LLC
RED STRIPE 5 FEDERAL COM #1H
Page 3 of 7

7. Proposed Cement Program

13 3/8" SURFACE: (Circulate to Surface)

Lead: 0'-393'	450 sks	Class "C" w/2% CaCl ₂	1.32 cf/sk	14.8 ppg
Excess 93%		+ 0.25 pps CF		

9 5/8" INTERMEDIATE:

Option #1: Single Stage (Circulate to Surface)

Lead: 0'-800'	300 sks	50:50:10 C:Poz:Gel w/ 5% Salt+ 0.25% CF+ 5 pps LCM	2.45 cf/sk	11.8 ppg
Excess 167%				

Tail: 800'-1250'	200 sks	Class C w/2% CaCl ₂	1.32 cf/sk	14.8 ppg
Excess 67%				

**Option #2: Multi-stage w/ DV Tool @ +/-443' (DV Tool 50' below 13 3/8" csg. Shoe)
(Circulate to Surface)**

Stage #1:

Lead: 443'-800'	100 sks	50:50:10 C:Poz:Gel w/5% Salt+0.25% CF+5 pps LCM	2.45 cf/sk	11.8 ppg
Excess 119%				

Tail: 800'-1250'	200 sks	Class "C" w/2% CaCl ₂	1.32 cf/sk	14.8 ppg
Excess 67%				

Stage #2

0'-443'	200 sks	50:50:10 C:Poz:Gel w/5% salt+ 0.25% CF + 5 pps LCM	2.45 cf/sk	11.8 ppg
Excess 199%				

Note: Multi-stage tool to be set depending on hole conditions at approximately 443' (50' below the surface casing shoe). Cement volumes will be adjusted proportionately for depth changes of multi-stage tool.

ATTACHMENT TO FORM 3160-3
COG Operating, LLC
RED STRIPE 5 FEDERAL COM #1H
Page 4 of 7

7" X 5 1/2" TAPERED PRODUCTION CASING:

Option #1: Single Stage (Cement cal to Surface)

1st Lead:
(7" csg x 8 3/4" OH) 500 sks 35:65:6 C:Poz Gel w/5% 2.01 cf/sk 12.5 ppg
0'-3400' salt+ 5 pps LCM+ 0.2 %
(min. tie back 200' SMS+ 0.3% FL-52A+
above 9 5/8" shoe) 0.125 pps CF+1 % BA-58+
Excess 93% 1% FL-25

2nd Lead:
(7" csg x 8 3/4" OH) 400 sks 50:50:2 C:Poz Gel w/5% 1.37 cf/sk 14.0 ppg
3400'-5079' salt+ 3 pps LCM+ 0.6 %
Excess 117% SMS+ 0.3% FL-52A+
0.125 pps CF+1% FL-25+
1% BA-58

Tail:
Curve *
(5 1/2" csg x 8 3/4" OH) 75 sks Class "H" SOLUCEM-H 2.62 cf/sk 15.0 ppg
5079'-5906' W/0.7% HR-601

Lateral *
(5 1/2" csg x 7 7/8" OH) 275 sks Class "H" SOLUCEM-H 2.62 cf/sk 15.0 ppg
5906'-10124' W/0.7% HR-601
* Combined Excess -2%

Option #2: Multi-stage (3 Stages)

Stage #1: TD to KOP w/DV Tool & ECP @ +/-5079'

Tail:
Curve *
(5 1/2" x 8 3/4" OH) 125 sks Class "H" SOLUCEM-H 2.62 cf/sk 15.0 ppg
5079'-5906' W/0.7% HR-601

Lateral *
(5 1/2" x 7 7/8" OH) 275 sks Class "H" SOLUCEM-H 2.62 cf/sk 15.0 ppg
5906'-10124' W/0.7% HR-601
* Combined Excess 12%

ATTACHMENT TO FORM 3160-3
COG Operating, LLC
RED STRIPE 5 FEDERAL COM #1H
Page 5 of 7

Stage #2:

DV Tool & ECP @ +/- 5079' to 2nd DV Tool @ 1300' (50' below 9 5/8" csg shoe)

Lead:				
(7" x 8 3/4" OH)	250 sks	35:65:2 C:Poz Gel w/5%	2.01 cf/sk	12.5 ppg
1300'-3400'		salt+ 5 pps LCM+ 0.2 %		
Excess 59%		SMS+ 0.3% FL-52A+		
		0.125 pps CF+1% BA-58+		
		1% FL-25		

Tail:				
(7" x 8 3/4" OH)	400 sks	50:50:2 C:Poz Gel w/5%	1.37 cf/sk	14.0 ppg
3400'-5079'		salt+ 3 pps LCM+ 0.6 %		
Excess 117%		SMS+ 0.3% FL-52A+		
		0.125 pps CF+1% FL-25+		
		1% BA-58		

Stage #3:

2nd DV Tool @ 1300' (50' below 9 5/8" csg shoe) to surface (Cement cal to surface)

Lead:				
(7" x 8 3/4" OH)	250 sks	35:65:2 C:Poz Gel w/5%	2.01 cf/sk	12.5 ppg
0'-1300'		salt+ 5 pps LCM+ 0.2 %		
(min. tie back 200'		SMS+ 0.3% FL-52A+		
above 9 5/8" shoe)		0.125 pps CF+1% FL-25+		
Excess 144%		1% BA-58		

Note: 7 " casing will be run from surface to KOP and crossed over to 5 1/2". 5 1/2" casing will be run from KOP at 5079' thru curve and lateral to TD of 10124' MD. Productive intervals will be isolated by cement as described above.

Note: Assumption for 2nd DV tool is water flow. Multi-stage tool to be set depending on hole conditions at approximately 1300'. Cement volumes will be adjusted proportionately for depth changes of multi-stage tool.

ATTACHMENT TO FORM 3160-3
COG Operating, LLC
RED STRIPE 5 FEDERAL COM #1H
Page 6 of 7

8. Pressure Control Equipment:

322
JA

The blowout preventer equipment (BOP) shown in Exhibit #9 will consist of a 13 5/8" double ram-type (2000 psi WP) preventer, and in some cases possibly a 13 5/8" 2000 psi Hydril type annular preventer as provided for in Onshore Order #2. These units will be hydraulically operated and the ram type preventer will be equipped with blind rams on top and 4 1/2" drill pipe rams on the bottom. A 13 5/8" 3M x 13 3/8" 3M SOW permanent casing head will be installed on the 13 3/8" casing. The BOP will be nipped up on the 13 5/8" permanent casing head and tested by independent tester. Test plug will be used and BOP tested to 250-300 psig low pressure and 2000 psig high pressure for 10 minutes. After setting 9-5/8", permanent "B section" well head will be installed and the BOP will then be nipped up on the permanent B section. BOP and well head will be tested by again by a third party. Test plug will be used and BOP tested to 250-300 psig low pressure and 2000 psig high pressure for 10 minutes. BOP stack will be used continuously until total depth is reached. Pipe rams will be operationally checked each 24-hour period. Blind rams will be operationally checked on each trip out of the hole. These checks will be noted on the daily tour sheets. Other accessories to the BOP equipment will include a Kelly cock and floor safety valve, choke lines and a choke manifold with a 2000 psi WP rating all of which will also be tested to working pressure by independent tester also. Any time a component of the BOP stack or choke manifold is changed or installed BOPE will be partially re-tested as required.

All casing strings below the conductor shall be pressure tested to 0.22 psi per foot of casing string depth or 1500 psig, whichever is greater, but not to exceed 70 percent of casing's minimum internal yield. If pressure declines more than 10 percent in 30 minutes, corrective action will be taken.

9. Production Hole Drilling Summary:

Drill 8 3/4" hole and kick off at +/- 5079', building curve at 11°/100' over +/- 827' to horizontal at 5906' MD/ 5600' TVD Az 92.00°. AT 5906' reduce hole to 7 7/8". Drill 7 7/8" lateral section turning at 3°/100' to azi 89.53°. Continue this azimuth and inclination in a easterly direction for +/-4135' lateral to TD at +/-10124' MD, 5326' TVD. Run 7" x 5-1/2" production casing. 7" to be run from surface to kickoff point and then changed over to 5 1/2". 5 1/2" casing will be run from kickoff point thru curve and lateral to TD. Both strings will be cemented in single stage. Cement volumes will be calculated to surface.

10. Auxiliary Well Control and Monitoring Equipment

- A. Kelly cock will be kept in the drill string at all times.
- B. A full opening drill pipe-stabbing valve with proper drill pipe connections will be on the rig floor at all times.

11. Logging, Testing and Coring Program:

- A. The following logs will be run in the vertical portion of the hole to KOP: SLB-PEX/HRLA, HNGS.
- B. The mud logging program will consist of lagged 10' samples from KOP to TD in Horizontal hole.
- C. Drill Stem test is not anticipated.
- D. No conventional coring is anticipated.
- E. Further testing procedures will be determined after the 7" x 5 1/2" production casing has been cemented at TD based on drill shows and log evaluation.

ATTACHMENT TO FORM 3160-3
COG Operating, LLC
RED STRIPE 5 FEDERAL COM #1H
Page 7 of 7

12. Abnormal Conditions, Pressures, Temperatures and Potential Hazards:

922
COG

No abnormal pressures or temperatures are anticipated. The estimated bottom hole temperature at TD is 92° Fahrenheit and estimated maximum bottom hole pressure is 2464 psi. Wells in the Loco Hills area will penetrate formations that are known or could reasonably be expected to contain hydrogen sulfide. Measurable gas volumes or hydrogen sulfide levels have not been encountered during drilling operations in this area; however, a H2S drilling operations plan is included with this APD. If H2S concentrations exceed 100 ppm a remote operated choke will be installed (see diagram #8 & #9) and COG will comply with the specifics of Onshore Order #6. All BOPE testing companies used by COG have H2S certified employees and will work on H2S locations. No major loss circulation zones have been reported in offsetting wells.

13. Anticipated Starting Date

Drilling operations will commence approximately on July 30, 2013 with drilling and completion operations lasting approximately 90 days.

GEG/5.21.13

Plan Proposal

FOR

COG Operating, LLC
Red Stripe 5 Federal Com #1H
Eddy Co., NM

Design #2

Presented By

Aaron Boger
Account Manager

Bret Wolford
Well Planner

SHL

330' FNL & 205' FWL

Penetration Point

335' FNL & 330' FWL

PBHL

330' FNL & 330' FEL

Sec 5-T17S-R30E

Attacher



Site: Sec. 5-11/5-R-30E
Well: Red Stripe 5 Federal Com #1H
Wellbore: Wellbore #1
Design: Design #2
Lat: 32° 52' 11.11" N
Long: 104° 0' 5.718" W
KB: WELL @ 3716.00usft



SECTION DETAILS

MD	Incl	Azi	TVD	+N/S	+E/W	Dleg	TFace	VSect	Annotation
0.00	0.00	0.00	0.00	0.00	0.00	0.00	0.00	0.00	KOP / Start Build 11.00'
5079.21	0.00	0.00	5079.21	0.00	0.00	0.00	0.00	0.00	EOT / Start DLS 3.00' TFO 489.96
5966.48	91.00	92.00	5600.00	-18.50	529.64	11.00	92.00	529.58	EOT / Start DLS 3.00' TFO 489.96
5988.70	91.00	89.53	5598.56	-19.60	611.83	3.00	-99.98	611.77	EOT / Start 4135.34' hold at 5988.70 MD.
10124.04	91.00	89.53	5526.39	14.10	4746.40	3.00	0.00	4746.42	TD at 10124.04

WELL DETAILS: Red Stripe 5 Federal Com #1H

Ground Level	3702.00	Latitude	32° 52' 11.11" N	Longitude	104° 0' 5.718" W	Slot
+N/S	680287.600	601856.900	32° 52' 11.11" N	104° 0' 5.718" W		
+E/W						

WELLBORE TARGET DETAILS (LAT/LONG)

Name	TVD	+N/S	+E/W	Latitude	Longitude	Shape
ed Stripe 5 Fed Com #1H PBL	5526.39	14.10	4746.40	32° 52' 11.100" N	103° 59' 10.066" W	Point


PROJECT DETAILS: Eddy County (NM27E)

Geodetic System: US State Plane 1927 (Exact solution)
Datum: NAD 1927 (NADCON CONUS)
Ellipsoid: Clarke 1866
Zone: New Mexico East 3001.
System Datum: Mean Sea Level


SITE DETAILS: Sec. 5-11/5-R-30E

Site Centre Latitude: 32° 52' 11.109" N
Longitude: 104° 0' 4.253" W


Positional Uncertainty: 0.00
Convergence: 0.18
Local North: Grid

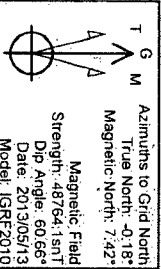

South(-)/North(+) (50 usft/in)

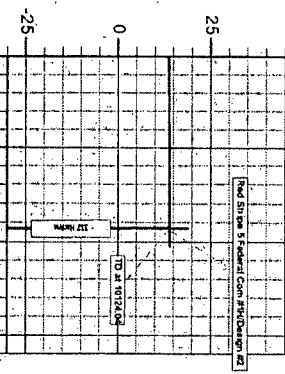


South(-)/North(+) (700 usft/in)

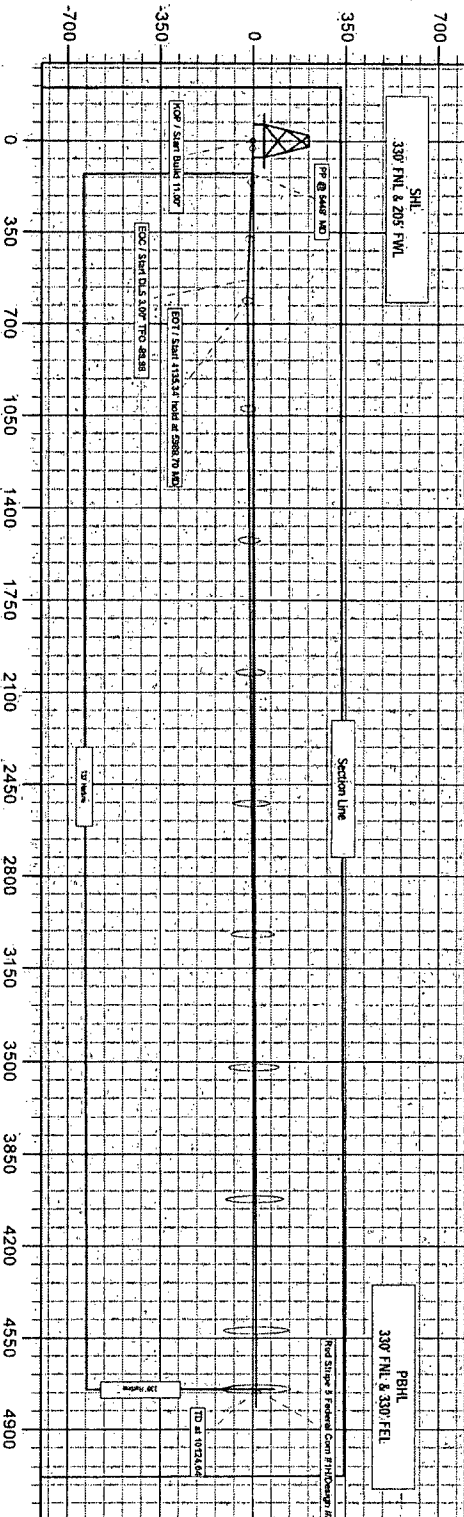


West(-)/East(+) (50 usft/in)

True Vertical Depth (600 usft/i)

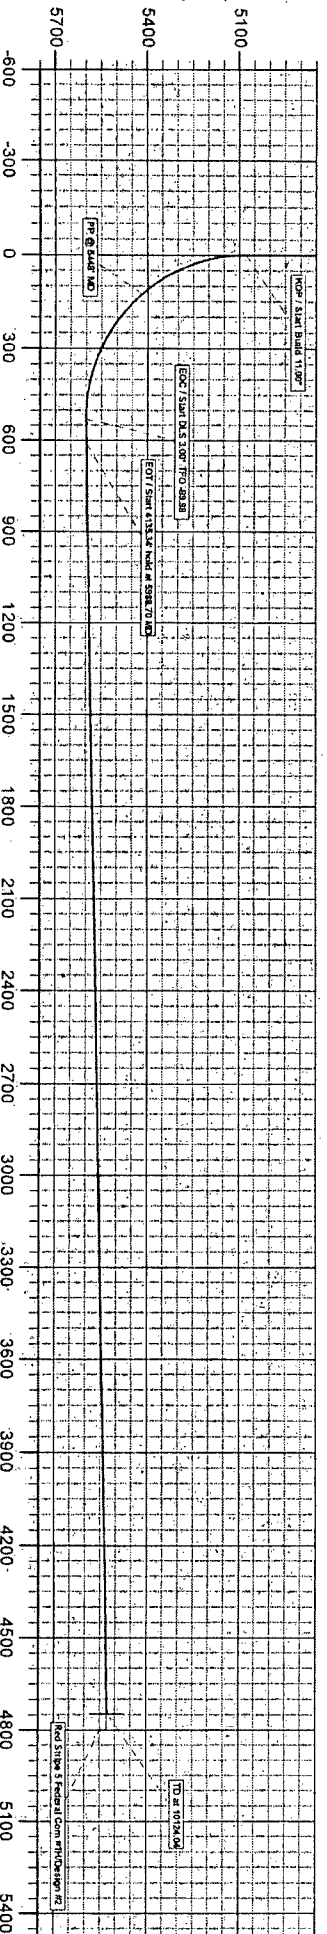

True Vertical Depth (250 usft/in)

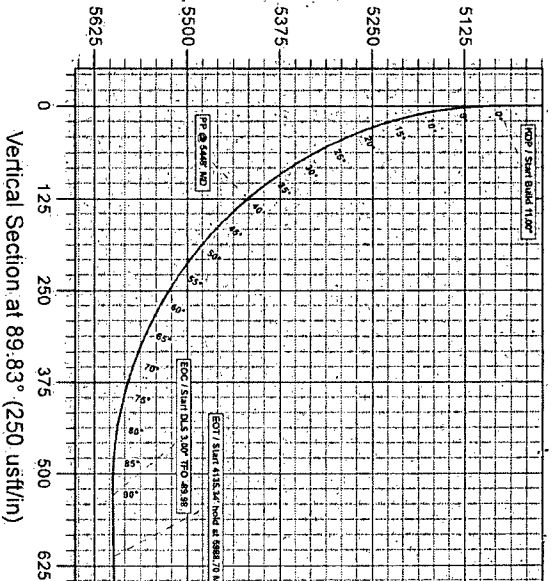

Vertical Section at 89.83° (250 usft/in)

Vertical Section at 89.83° (600 usft/in)

Plan: Design #2 (Red Stripe 5 Federal Com #1H/Wellbore #1)

Created By: Red Stripe 5 Federal Com #1H/Wellbore #1



COG Operating, LLC

Eddy County(NM27E)

Sec.5-T17S-R30E

Red Stripe 5 Federal Com #1H

Wellbore #1

Plan: Design #2

Standard Planning Report

14 May, 2013

Archer

Database: EDM 5000.1 Single User Db
 Company: COG Operating, LLC
 Project: Eddy County(NM27E)
 Site: Sec 5-T17S-R30E
 Well: Red Stripe 5 Federal Com #1H
 Wellbore: Wellbore #1
 Design: Design #2

Local Co-ordinate Reference:
 TVD Reference:
 MD Reference:
 North Reference:
 Survey Calculation Method:

Well Red Stripe 5 Federal Com #1H
 WELL @ 3716.00usft
 WELL @ 3716.00usft
 Grid:
 Minimum Curvature

Project: Eddy County(NM27E)

Map System: US State Plane 1927 (Exact solution)
 Geo Datum: NAD 1927 (NADCON CONUS)
 Map Zone: New Mexico East 3001

System Datum: Mean Sea Level

Site: Sec 5-T17S-R30E

Site Position: Northing: 680,287.800 usft Latitude: 32° 52' 11.109 N
 From: Map Easting: 601,981.800 usft Longitude: 104° 0' 4.253 W
 Position Uncertainty: 0.00 usft Slot Radius: 13-3/16" Grid Convergence: 0.18°

Well: Red Stripe 5 Federal Com #1H

Well Position: +N-S: -0.20 usft Northing: 680,287.600 usft Latitude: 32° 52' 11.111 N
 +E-W: -124.90 usft Easting: 601,856.900 usft Longitude: 104° 0' 5.718 W
 Position Uncertainty: 0.00 usft Wellhead Elevation: usft Ground Level: 3,702.00 usft

Wellbore: Wellbore #1

Magnetics	Model Name	Sample Date	Declination (°)	Dip Angle (°)	Field Strength (nT)
	IGRF2010	05/13/13	7.60	60.66	48,764

Design: Design #2

Audit Notes:

Version: Phase: PLAN Tie On Depth: 0.00

Vertical Section:	Depth From (TVD) (usft)	+N-S (usft)	+E-W (usft)	Direction (°)
	0.00	0.00	0.00	89.83

Plan Sections

Measured Depth (usft)	Inclination (°)	Azimuth (°)	Vertical Depth (usft)	+N-S (usft)	+E-W (usft)	Dogleg Rate (°/100usft)	Build Rate (°/100usft)	Turn Rate (°/100usft)	TFO (°)	Target
0.00	0.00	0.00	0.00	0.00	0.00	0.00	0.00	0.00	0.00	
5,079.21	0.00	0.00	5,079.21	0.00	0.00	0.00	0.00	0.00	0.00	
5,906.48	91.00	92.00	5,600.00	-18.50	529.64	11.00	11.00	0.00	92.00	
5,988.70	91.00	89.53	5,598.56	-19.60	611.83	3.00	0.00	-3.00	-89.98	Red Stripe 5 Fed/Con
10,124.04	91.00	89.53	5,526.39	14.10	4,746.40	0.00	0.00	0.00	0.00	Red Stripe 5 Fed/Con

Database: EDM 5000.1 Single User Db.
 Company: COG Operating, LLC
 Project: Eddy County(NM27E)
 Site: Sec.5-T17S-R30E
 Well: Red Stripe 5 Federal Com #1H
 Wellbore: Wellbore #1
 Design: Design #2

Local Co-ordinate Reference:
 TVD Reference:
 MD Reference:
 North Reference:
 Survey Calculation Method:

Well Red Stripe 5 Federal Com #1H
 WELL @ 3716.00usft
 WELL @ 3716.00usft
 Grid
 Minimum Curvature

Planned Survey

Measured Depth (usft)	Inclination (°)	Azimuth (°)	Vertical Depth (usft)	+N/-S (usft)	+E/-W (usft)	Vertical Section (usft)	Dogleg Rate (°/100usft)	Build Rate (°/100usft)	Turn Rate (°/100usft)
0.00	0.00	0.00	0.00	0.00	0.00	0.00	0.00	0.00	0.00
100.00	0.00	0.00	100.00	0.00	0.00	0.00	0.00	0.00	0.00
200.00	0.00	0.00	200.00	0.00	0.00	0.00	0.00	0.00	0.00
300.00	0.00	0.00	300.00	0.00	0.00	0.00	0.00	0.00	0.00
400.00	0.00	0.00	400.00	0.00	0.00	0.00	0.00	0.00	0.00
500.00	0.00	0.00	500.00	0.00	0.00	0.00	0.00	0.00	0.00
600.00	0.00	0.00	600.00	0.00	0.00	0.00	0.00	0.00	0.00
700.00	0.00	0.00	700.00	0.00	0.00	0.00	0.00	0.00	0.00
800.00	0.00	0.00	800.00	0.00	0.00	0.00	0.00	0.00	0.00
900.00	0.00	0.00	900.00	0.00	0.00	0.00	0.00	0.00	0.00
1,000.00	0.00	0.00	1,000.00	0.00	0.00	0.00	0.00	0.00	0.00
1,100.00	0.00	0.00	1,100.00	0.00	0.00	0.00	0.00	0.00	0.00
1,200.00	0.00	0.00	1,200.00	0.00	0.00	0.00	0.00	0.00	0.00
1,300.00	0.00	0.00	1,300.00	0.00	0.00	0.00	0.00	0.00	0.00
1,400.00	0.00	0.00	1,400.00	0.00	0.00	0.00	0.00	0.00	0.00
1,500.00	0.00	0.00	1,500.00	0.00	0.00	0.00	0.00	0.00	0.00
1,600.00	0.00	0.00	1,600.00	0.00	0.00	0.00	0.00	0.00	0.00
1,700.00	0.00	0.00	1,700.00	0.00	0.00	0.00	0.00	0.00	0.00
1,800.00	0.00	0.00	1,800.00	0.00	0.00	0.00	0.00	0.00	0.00
1,900.00	0.00	0.00	1,900.00	0.00	0.00	0.00	0.00	0.00	0.00
2,000.00	0.00	0.00	2,000.00	0.00	0.00	0.00	0.00	0.00	0.00
2,100.00	0.00	0.00	2,100.00	0.00	0.00	0.00	0.00	0.00	0.00
2,200.00	0.00	0.00	2,200.00	0.00	0.00	0.00	0.00	0.00	0.00
2,300.00	0.00	0.00	2,300.00	0.00	0.00	0.00	0.00	0.00	0.00
2,400.00	0.00	0.00	2,400.00	0.00	0.00	0.00	0.00	0.00	0.00
2,500.00	0.00	0.00	2,500.00	0.00	0.00	0.00	0.00	0.00	0.00
2,600.00	0.00	0.00	2,600.00	0.00	0.00	0.00	0.00	0.00	0.00
2,700.00	0.00	0.00	2,700.00	0.00	0.00	0.00	0.00	0.00	0.00
2,800.00	0.00	0.00	2,800.00	0.00	0.00	0.00	0.00	0.00	0.00
2,900.00	0.00	0.00	2,900.00	0.00	0.00	0.00	0.00	0.00	0.00
3,000.00	0.00	0.00	3,000.00	0.00	0.00	0.00	0.00	0.00	0.00
3,100.00	0.00	0.00	3,100.00	0.00	0.00	0.00	0.00	0.00	0.00
3,200.00	0.00	0.00	3,200.00	0.00	0.00	0.00	0.00	0.00	0.00
3,300.00	0.00	0.00	3,300.00	0.00	0.00	0.00	0.00	0.00	0.00
3,400.00	0.00	0.00	3,400.00	0.00	0.00	0.00	0.00	0.00	0.00
3,500.00	0.00	0.00	3,500.00	0.00	0.00	0.00	0.00	0.00	0.00
3,600.00	0.00	0.00	3,600.00	0.00	0.00	0.00	0.00	0.00	0.00
3,700.00	0.00	0.00	3,700.00	0.00	0.00	0.00	0.00	0.00	0.00
3,800.00	0.00	0.00	3,800.00	0.00	0.00	0.00	0.00	0.00	0.00
3,900.00	0.00	0.00	3,900.00	0.00	0.00	0.00	0.00	0.00	0.00
4,000.00	0.00	0.00	4,000.00	0.00	0.00	0.00	0.00	0.00	0.00
4,100.00	0.00	0.00	4,100.00	0.00	0.00	0.00	0.00	0.00	0.00
4,200.00	0.00	0.00	4,200.00	0.00	0.00	0.00	0.00	0.00	0.00
4,300.00	0.00	0.00	4,300.00	0.00	0.00	0.00	0.00	0.00	0.00
4,400.00	0.00	0.00	4,400.00	0.00	0.00	0.00	0.00	0.00	0.00
4,500.00	0.00	0.00	4,500.00	0.00	0.00	0.00	0.00	0.00	0.00
4,600.00	0.00	0.00	4,600.00	0.00	0.00	0.00	0.00	0.00	0.00
4,700.00	0.00	0.00	4,700.00	0.00	0.00	0.00	0.00	0.00	0.00
4,800.00	0.00	0.00	4,800.00	0.00	0.00	0.00	0.00	0.00	0.00
4,900.00	0.00	0.00	4,900.00	0.00	0.00	0.00	0.00	0.00	0.00
5,000.00	0.00	0.00	5,000.00	0.00	0.00	0.00	0.00	0.00	0.00
KOP / Start Build 11:00:									
5,079.21	0.00	0.00	5,079.21	0.00	0.00	0.00	0.00	0.00	0.00
5,100.00	2.29	92.00	5,099.99	-0.01	0.41	0.41	11.00	11.00	0.00

Database: EDM 5000.1 Single User Db
 Company: COG Operating, LLC
 Project: Eddy County (NM27E)
 Site: Sec 5 T17S R30E
 Well: Red Stripe 5 Federal Com #1H
 Wellbore: Wellbore #1
 Design: Design #2

Local Co-ordinate Reference
 TVD Reference:
 MD Reference:
 North Reference:
 Survey Calculation Method:

Well Red Stripe 5 Federal Com #1H
 WELL @ 3716.00usft
 WELL @ 3716.00usft
 Gnd
 Minimum Curvature

Planned Survey

Measured Depth (usft)	Inclination (°)	Azimuth (°)	Vertical Depth (usft)	+N/-S (usft)	+E/-W (usft)	Vertical Section (usft)	Dogleg Rate (°/100usft)	Build Rate (°/100usft)	Turn Rate (°/100usft)
5,150.00	7.79	92.00	5,149.78	-0.17	4.80	4.80	11.00	11.00	0.00
5,200.00	13.29	92.00	5,198.92	-0.49	13.93	13.93	11.00	11.00	0.00
5,250.00	18.79	92.00	5,246.96	-0.97	27.73	27.73	11.00	11.00	0.00
5,300.00	24.29	92.00	5,293.45	-1.61	46.07	46.07	11.00	11.00	0.00
5,350.00	29.79	92.00	5,337.97	-2.40	68.78	68.77	11.00	11.00	0.00
5,400.00	35.29	92.00	5,380.10	-3.34	95.64	95.63	11.00	11.00	0.00
PP @ 5448 MD									
5,448.00	40.57	92.00	5,417.95	-4.37	125.12	125.10	11.00	11.00	0.00
5,450.00	40.79	92.00	5,419.47	-4.41	126.42	126.41	11.00	11.00	0.00
5,500.00	46.29	92.00	5,455.70	-5.62	160.83	160.81	11.00	11.00	0.00
5,550.00	51.79	92.00	5,488.47	-6.93	198.55	198.52	11.00	11.00	0.00
5,600.00	57.29	92.00	5,517.46	-8.35	239.23	239.20	11.00	11.00	0.00
5,650.00	62.79	92.00	5,542.43	-9.87	282.50	282.47	11.00	11.00	0.00
5,700.00	68.29	92.00	5,563.12	-11.45	327.97	327.94	11.00	11.00	0.00
5,750.00	73.79	92.00	5,579.36	-13.10	375.21	375.17	11.00	11.00	0.00
5,800.00	79.29	92.00	5,591.00	-14.80	423.79	423.74	11.00	11.00	0.00
5,850.00	84.79	92.00	5,597.92	-16.53	473.26	473.21	11.00	11.00	0.00
5,900.00	90.29	92.00	5,600.07	-18.27	523.16	523.10	11.00	11.00	0.00
EOC / Start DLS 3.00 TFO -89.98									
5,906.48	91.00	92.00	5,600.00	-18.50	529.64	529.58	11.00	11.00	0.00
EOT / Start 4135.34 hold at 5988.70 MD									
5,988.70	91.00	89.53	5,598.56	-19.60	611.83	611.77	3.00	0.00	-3.00
6,000.00	91.00	89.53	5,598.37	-19.50	623.13	623.07	0.00	0.00	0.00
6,100.00	91.00	89.53	5,596.62	-18.69	723.11	723.05	0.00	0.00	0.00
6,200.00	91.00	89.53	5,594.88	-17.87	823.09	823.03	0.00	0.00	0.00
6,300.00	91.00	89.53	5,593.13	-17.06	923.07	923.02	0.00	0.00	0.00
6,400.00	91.00	89.53	5,591.39	-16.24	1,023.05	1,023.00	0.00	0.00	0.00
6,500.00	91.00	89.53	5,589.64	-15.43	1,123.04	1,122.99	0.00	0.00	0.00
6,600.00	91.00	89.53	5,587.90	-14.61	1,223.02	1,222.97	0.00	0.00	0.00
6,700.00	91.00	89.53	5,586.15	-13.80	1,323.00	1,322.95	0.00	0.00	0.00
6,800.00	91.00	89.53	5,584.41	-12.98	1,422.98	1,422.94	0.00	0.00	0.00
6,900.00	91.00	89.53	5,582.66	-12.17	1,522.96	1,522.92	0.00	0.00	0.00
7,000.00	91.00	89.53	5,580.92	-11.35	1,622.94	1,622.90	0.00	0.00	0.00
7,100.00	91.00	89.53	5,579.17	-10.54	1,722.92	1,722.89	0.00	0.00	0.00
7,200.00	91.00	89.53	5,577.42	-9.73	1,822.91	1,822.87	0.00	0.00	0.00
7,300.00	91.00	89.53	5,575.68	-8.91	1,922.89	1,922.85	0.00	0.00	0.00
7,400.00	91.00	89.53	5,573.93	-8.10	2,022.87	2,022.84	0.00	0.00	0.00
7,500.00	91.00	89.53	5,572.19	-7.28	2,122.85	2,122.82	0.00	0.00	0.00
7,600.00	91.00	89.53	5,570.44	-6.47	2,222.83	2,222.80	0.00	0.00	0.00
7,700.00	91.00	89.53	5,568.70	-5.65	2,322.81	2,322.79	0.00	0.00	0.00
7,800.00	91.00	89.53	5,566.95	-4.84	2,422.79	2,422.77	0.00	0.00	0.00
7,900.00	91.00	89.53	5,565.21	-4.02	2,522.78	2,522.75	0.00	0.00	0.00
8,000.00	91.00	89.53	5,563.46	-3.21	2,622.76	2,622.74	0.00	0.00	0.00
8,100.00	91.00	89.53	5,561.72	-2.39	2,722.74	2,722.72	0.00	0.00	0.00
8,200.00	91.00	89.53	5,559.97	-1.58	2,822.72	2,822.70	0.00	0.00	0.00
8,300.00	91.00	89.53	5,558.23	-0.76	2,922.70	2,922.69	0.00	0.00	0.00
8,400.00	91.00	89.53	5,556.48	0.05	3,022.68	3,022.67	0.00	0.00	0.00
8,500.00	91.00	89.53	5,554.74	0.87	3,122.66	3,122.65	0.00	0.00	0.00
8,600.00	91.00	89.53	5,552.99	1.68	3,222.65	3,222.64	0.00	0.00	0.00
8,700.00	91.00	89.53	5,551.25	2.50	3,322.63	3,322.62	0.00	0.00	0.00
8,800.00	91.00	89.53	5,549.50	3.31	3,422.61	3,422.60	0.00	0.00	0.00
8,900.00	91.00	89.53	5,547.76	4.13	3,522.59	3,522.59	0.00	0.00	0.00
9,000.00	91.00	89.53	5,546.01	4.94	3,622.57	3,622.57	0.00	0.00	0.00

Database: EDM 5000.1 Single-User Db
 Company: COG Operating, LLC
 Project: Eddy County(NM27E)
 Site: Sec.5-T17S-R30E
 Well: Red Stripe 5 Federal Com #1H
 Wellbore: Wellbore #1
 Design: Design #2

Local Co-ordinate Reference:
 TVD Reference:
 MD Reference:
 North Reference:
 Survey Calculation Method:

Well Red Stripe 5 Federal Com #1H
 WELL @ 3716.00usft
 WELL @ 3716.00usft
 Grid:
 Minimum Curvature

Planned Survey

Measured Depth (usft)	Inclination (°)	Azimuth (°)	Vertical Depth (usft)	+N-S (usft)	+E-W (usft)	Vertical Section (usft)	Dogleg Rate (°/100usft)	Build Rate (°/100usft)	Turn Rate (°/100usft)
9,100.00	91.00	89.53	5,544.27	5.76	3,722.55	3,722.55	0.00	0.00	0.00
9,200.00	91.00	89.53	5,542.52	6.57	3,822.54	3,822.54	0.00	0.00	0.00
9,300.00	91.00	89.53	5,540.77	7.39	3,922.52	3,922.52	0.00	0.00	0.00
9,400.00	91.00	89.53	5,539.03	8.20	4,022.50	4,022.50	0.00	0.00	0.00
9,500.00	91.00	89.53	5,537.28	9.02	4,122.48	4,122.49	0.00	0.00	0.00
9,600.00	91.00	89.53	5,535.54	9.83	4,222.46	4,222.47	0.00	0.00	0.00
9,700.00	91.00	89.53	5,533.79	10.64	4,322.44	4,322.45	0.00	0.00	0.00
9,800.00	91.00	89.53	5,532.05	11.46	4,422.42	4,422.44	0.00	0.00	0.00
9,900.00	91.00	89.53	5,530.30	12.27	4,522.41	4,522.42	0.00	0.00	0.00
10,000.00	91.00	89.53	5,528.56	13.09	4,622.39	4,622.41	0.00	0.00	0.00
10,100.00	91.00	89.53	5,526.81	13.90	4,722.37	4,722.39	0.00	0.00	0.00
TD at 10124.04 - Red Stripe 5 Fed Com #1H.PBHL									
10,124.04	91.00	89.53	5,526.39	14.10	4,746.40	4,746.42	0.00	0.00	0.00

Design Targets

Target Name	Dip Angle (°)	Dip Dir. (°)	TVD (usft)	+N-S (usft)	+E-W (usft)	Northing (usft)	Easting (usft)	Latitude	Longitude
Red Stripe 5 Fed Com #	0.00	0.00	5,526.39	14.10	4,746.40	680,301.700	606,603.300	32° 52' 11.100 N	103° 59' 10.066 W
- hit/miss target									
- Shape									
- plan hits target center									
- Point									

Plan Annotations


Measured Depth (usft)	Vertical Depth (usft)	+N-S (usft)	+E-W (usft)	Comment
5,079.21	5,079.21	0.00	0.00	KOP / Start Build 11.00°
5,448.00	5,417.95	-4.37	125.12	PP @ 5448' MD
5,906.48	5,600.00	-18.50	529.64	EOC / Start DLS 3.00° TFO -89.98
5,988.70	5,598.56	-19.60	611.83	EOT / Start 4135.34' hold at 5988.70 MD
10,124.04	5,526.39	14.10	4,746.40	TD at 10124.04


COG Operating LLC

Drilling Location - H2S Safety Equipment Diagram

**EXHIBIT 8-
Red Stripe 5
Fed Com 1H**

Road Access
with H2S
sign

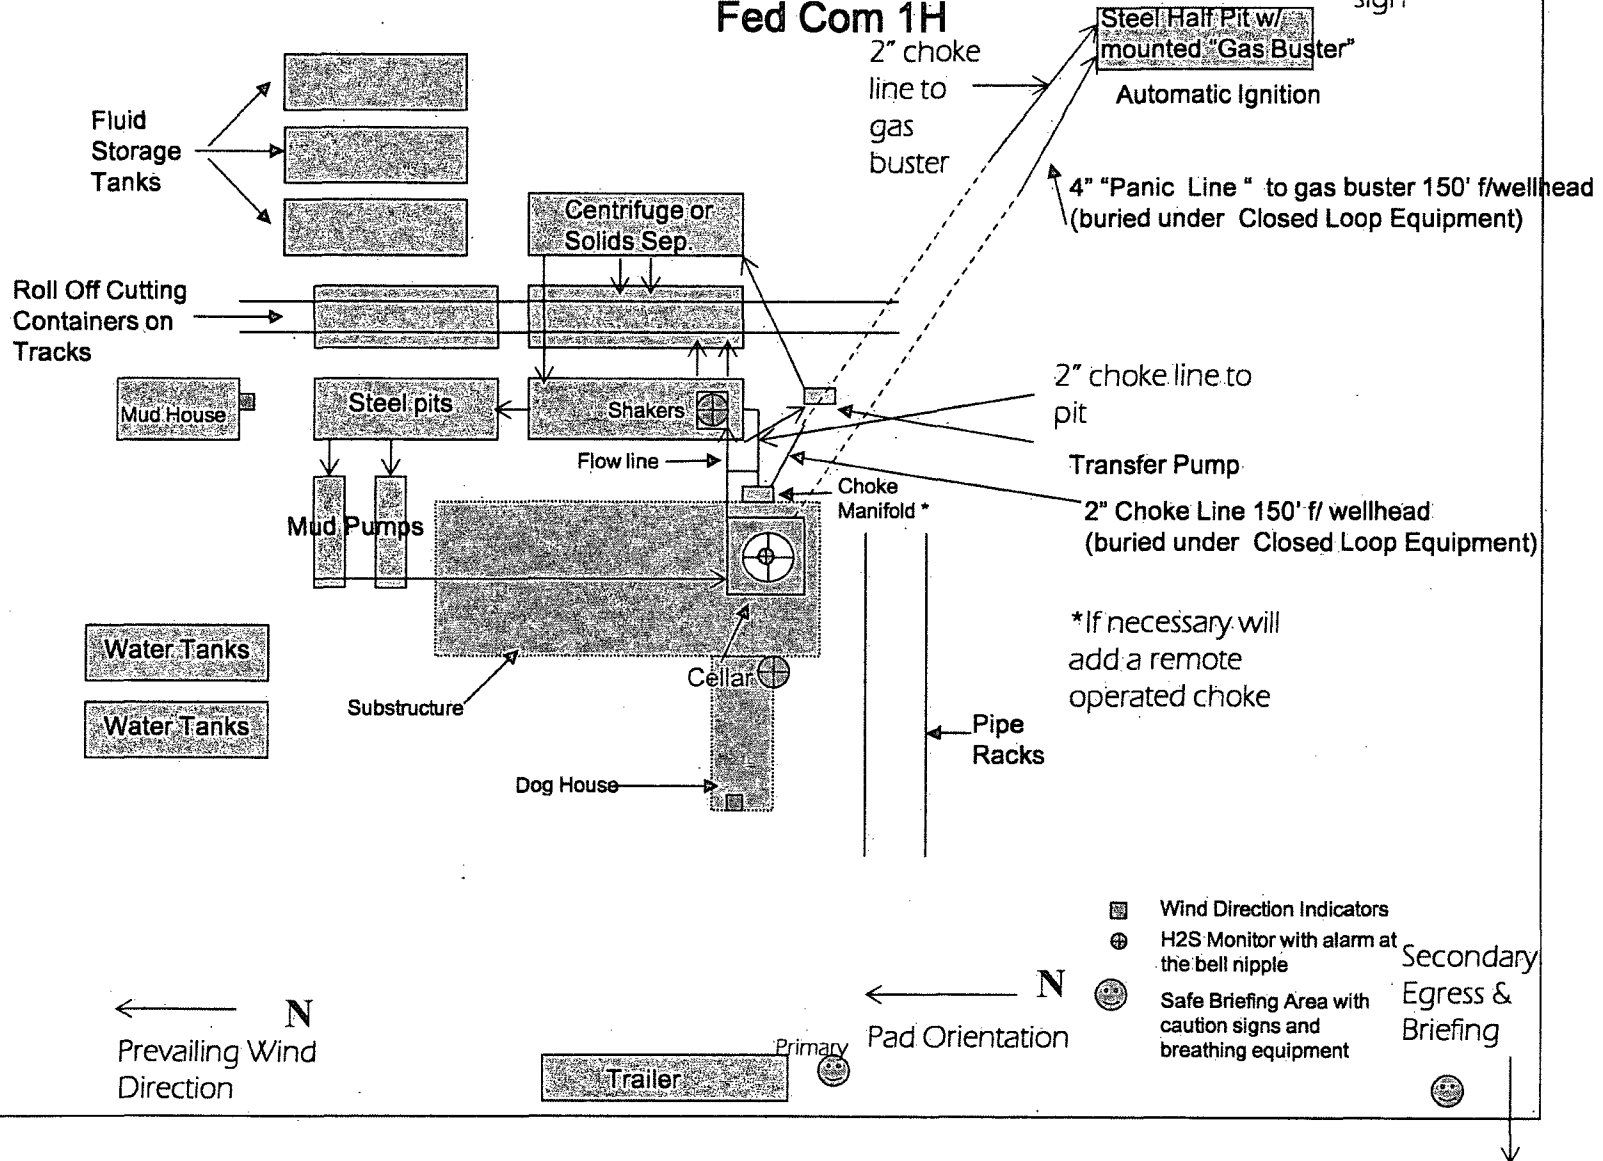

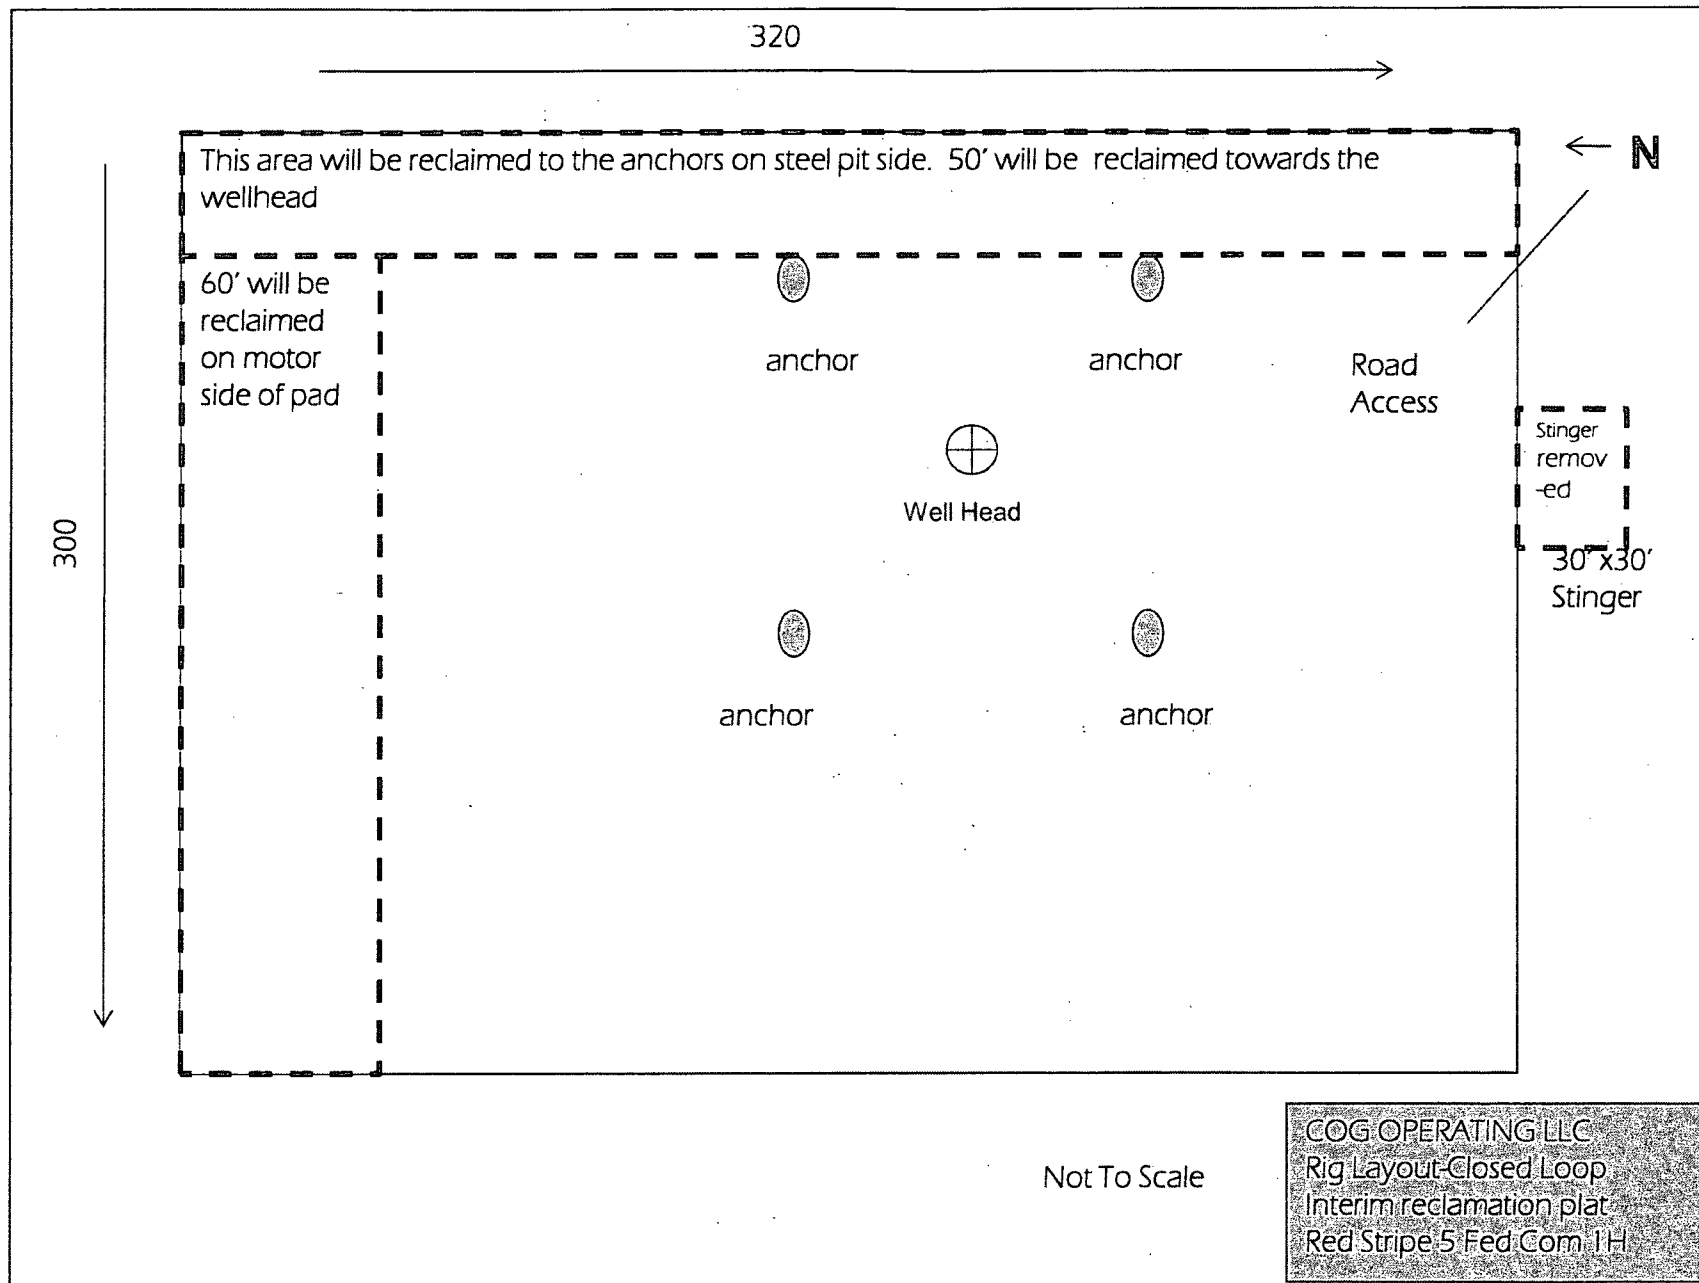

Surface Use & Operating Plan

Red Stripe 5 Fed Com 1H

- Surface Tenant: Bogle Farms, Lewis Derrick, P O Box 441, Artesia, NM 88211.
- New Road: approx. 90'
- Flow Line: approx. 0.25 mi
- Facilities: Red Stripe 5 Fed Com 2H Federal Tank Battery

Well Site Information

V Door: South

Topsoil: North

Interim Reclamation: East/North

Notes

-moved to parallel pipeline

Onsite: 2/14/2013

Tanner (BLM), Caden Jameson (COG), Gary Box (P.C.)

SURFACE USE AND OPERATING PLAN

1. Existing & Proposed Access Roads

- A. The well site survey and elevation plat for the proposed well is attached with this application. It was staked by Prosperity Consultants, LLC, Midland, TX.
- B. All roads to the location are shown in the Vicinity Map. The existing lease roads are illustrated and are adequate for travel during drilling and production operations. Upgrading existing roads prior to drilling the well will be done where necessary. The road route to the well site is depicted in Vicinity Map. The road highlighted in the Vicinity Map will be used to access the well.
- C. Directions to location: See Vicinity Map.
- D. Routine grading and maintenance of existing roads will be conducted as necessary to maintain their condition as long as any operations continue on this lease. Roads will be maintained according to specifications in section 2A of this Surface Use and Operating Plan.

2. Proposed Access Road:

The Elevation Plat shows that 90' of new access road will be required for this location. If any road is required it will be constructed as follows:

- A. The maximum width of the running surface will be 14'. The road will be crowned, ditched and constructed of 6" rolled and compacted caliche. Ditches will be at 3:1 slope and 4 feet wide. Water will be diverted where necessary to avoid ponding, prevent erosion, maintain good drainage, and to be consistent with local drainage patterns.
- B. The average grade will be less than 1%.
- C. No turnouts are planned.
- D. No culverts, cattleguard, gates, low water crossings or fence cuts are necessary.
- E. Surfacing material will consist of native caliche. Caliche will be obtained from the actual well site if available. If not available onsite, caliche will be hauled from the nearest BLM approved caliche pit.

3. Location of Existing Well:

The 1-mile Map shows all existing wells within a one-mile radius of this well.

As shown on this plat there are numerous wells producing from the San Andres and Yeso formations.

4. Location of Existing and/or Proposed Facilities:

- A. COG Operating LLC does operate a production facility on this lease.
- B. If the well is productive, contemplated facilities will be as follows:
 - 1) Production will be sent to Red Stripe 5 Fed Com #2H tank battery located Section 6, T17S, R30E, UN 1. The facility location is shown in Exhibit #1.
 - 2) The tank battery and facilities including all flow lines and piping will be installed according to API specifications.
 - 3) Any additional caliche will be obtained from the actual well site. If caliche does not exist or is not plentiful from the well site, the caliche will be hauled from a BLM approved caliche pit. Any additional construction materials will be purchased from contractors.
 - 4) Proposed flow lines, will follow an archaeologically approved route to the Red Stripe 5 Fed Com #2H tank battery located Section 6, T17S, R30E, UN 1. The flowline will be SDR 7 3" poly line laid on the surface and will be approximately 0.25 mi in length. See EXBT 1.
 - 5) It will be necessary to run electric power if this well is productive. Power will be provided by CVE and they will submit a separate plan and ROW for service to the well location.
 - 6) If the well is productive, rehabilitation plans will include the following:
 - The original topsoil from the well site will be returned to the location, and the site will be re-contoured as close as possible to the original site.

5. Location and Type of Water Supply:

The well will be drilled with combination brine and fresh water mud system as outlined in the drilling program. The water will be obtained from commercial water stations in the area and hauled to location by transport truck over the existing and proposed access roads shown in Vicinity Map. If a commercial fresh water source is nearby, fast line may be laid along existing road ROW's and fresh water pumped to the well. No water well will be drilled on the location.

6. Source of Construction Materials and Location "Turn-Over" Procedure:

Obtaining caliche: The primary way of obtaining caliche to build locations and roads will be by "turning over" the location. This means, caliche will be obtained from the actual well sight. A caliche permit will be obtained from BLM prior to pushing up any caliche. 2400 cu. Yards is max amount of caliche needed for pad and roads. Amount will vary for each pad. The procedure below has been approved by BLM personnel:

- A. The top 6 inches of topsoil is pushed off and stockpiled along the side of the location.**
- B. An approximate 120' X 120' area is used within the proposed well site to remove caliche.**
- C. Subsoil is removed and piled alongside the 120' by 120' area within the pad site.**
- D. When caliche is found, material will be stock piled within the pad site to build the location and road.**
- E. Then subsoil is pushed back in the hole and caliche is spread accordingly across entire location and road.**
- F. Once well is drilled, the stock piled top soil will be used for interim reclamation and spread along areas where caliche is picked up and the location size is reduced. Neither caliche nor subsoil will be stock piled outside of the well pad. Topsoil will be stockpiled along the edge of the pad as depicted in attached plat.**
 - In the event that no caliche is found onsite, caliche will be hauled in from a BLM approved caliche pit.

7. Methods of Handling Water Disposal:

- A. The well will be drilled utilizing a closed loop mud system. Drill cuttings will be held in roll-off style mud boxes and taken to an NMOCD approved disposal site.
- B. Drilling fluids will be contained in steel mud pits.
- C. Water produced from the well during completion will be held temporarily in steel tanks and then taken to an NMOCD approved commercial disposal facility.
- D. Garbage and trash produced during drilling or completion operations will be collected in a trash bin and hauled to an approved landfill. No toxic waste or hazardous chemicals will be produced by this operation.
- E. Human waste and grey water will need to be properly contained and disposed of. Proper disposal and elimination of waste and grey water may include but are not limited to portable septic systems and/or portable waste gathering systems (i.e. portable toilets).
- F. After the rig is moved out and the well is either completed or abandoned, all waste materials will be cleaned up within 30 days. In the event of a dry hole only a dry hole marker will remain.

8. Ancillary Facilities:

No airstrip, campsite or other facilities will be built as a result of the operation on this well.

9. Well Site Layout:

- A. The drill pad layout, with elevations staked by Prosperity Consultants, LLC, is shown in the Elevation Plat. Dimensions of the pad and pits are shown on the Rig Layout. V door direction is South. Topsoil, if available, will be stockpiled per BLM specifications. Because the pad is almost level no major cuts will be required.
- B. The Rig Layout Closed-Loop exhibit shows the proposed orientation of closed loop system and access road. No permanent living facilities are planned, but a temporary foreman/toolpusher's trailer will be on location during the drilling operations.

10. Plans for Restoration of the Surface:

- A. Interim Reclamation will take place after the well has been completed. The pad will be downsized by reclaiming the areas not needed for production operations. The portions of the pad that are not needed for production operations will be re-contoured to its original state as much as possible. The caliche that is removed will be reused to either build another pad site or for road repairs within the lease. The stockpiled topsoil will then be spread out reclaimed area and reseeded with a BLM approved seed mixture. In the event that the well must be worked over or maintained, it may be necessary to drive, park, and/or operate machinery on reclaimed land. This area will be repaired or reclaimed after work is complete.
- B. Final Reclamation: Upon plugging and abandoning the well all caliche for well pad and lease road will be removed and surface will be recountoured to reflect its surroundings as much as possible. Caliche will be recycled for road repair or reused for another well pad within the lease. If any topsoil remains, it will be spread out and the area will be reseeded with a BLM approved mixture and re-vegetated as per BLM orders.

11. Surface Ownership:

- A. The surface is owned by the U.S. Government and is administered by the Bureau of Land Management. The surface is multiple uses with the primary uses of the region for grazing of livestock and the production of oil and gas.
- B. The surface tenant is Bogle Farms, Lewis Derrick, P.O. Box 441, Artesia, NM 88211.
- C. The proposed road routes and surface location will be restored as directed by the BLM

Surface Use Plan
COG Operating, LLC
Red Stripe 5 Fed Com 1H
SL: 330' FNL & 205' FWL UN 4
BHL: 330' FNL & 330' FEL UN 1
Section 5, T-17-S, R-30-E
Eddy County, New Mexico

12. Other Information:

- A. The area around the well site is grassland and the topsoil is sandy. The vegetation is moderately sparse with native prairie grasses, some mesquite and shinnery oak. No wildlife was observed but it is likely that mule deer, rabbits, coyotes and rodents traverse the area.
- B. There is no permanent or live water in the immediate area.
- C. There are no dwellings within 2 miles of this location.
- D. If needed, a Cultural Resources Examination is being prepared by Boone Arch Services of New Mexico, LLC. Carlsbad, NM, 88220. 506 E Chapman Rd. , phone # 575.887.7667 and the results will be forwarded to your office in the near future. Otherwise, COG will be participating in the Permian Basin MOA Program.

13. Bond Coverage:

Bond Coverage is Nationwide Bond # 000215

14. Lessee's and Operator's Representative:

The COG Operating LLC representative responsible for assuring compliance with the surface use plan is as follows:

Jim Evans	Ray Peterson
Drilling Superintendent	Drilling Manager
COG Operating LLC	COG Operating LLC
One Concho Center	One Concho Center
600 W. Illinois	600 W. Illinois
Midland, TX 79701	Midland, TX 79701
Phone (432) 685-4304 (office)	Phone (432) 685-4304 (office)
(432) 221-0346 (business)	(432) 818-2254 (business)

PECOS DISTRICT CONDITIONS OF APPROVAL

OPERATOR'S NAME:	COG Operating, LLC
LEASE NO.:	NMNM-83591
WELL NAME & NO.:	Red Stripe 5 Federal Com 1H
SURFACE HOLE FOOTAGE:	0330' FNL & 0205' FWL
BOTTOM HOLE FOOTAGE	0330' FNL & 0330' FEL
LOCATION:	Section 05, T. 17 S., R 30 E., NMPM
COUNTY:	Eddy County, New Mexico

TABLE OF CONTENTS

Standard Conditions of Approval (COA) apply to this APD. If any deviations to these standards exist or special COAs are required, the section with the deviation or requirement will be checked below.

- ☐ **General Provisions**
- ☐ **Permit Expiration**
- ☐ **Archaeology, Paleontology, and Historical Sites**
- ☐ **Noxious Weeds**
- ☒ **Special Requirements**
 - Lesser Prairie-Chicken Timing Stipulations
 - Ground-level Abandoned Well Marker
 - Communitization Agreement
- ☒ **Construction**
 - Notification
 - Topsoil
 - Closed Loop System
 - Federal Mineral Material Pits
 - Well Pads
 - Roads
- ☐ **Road Section Diagram**
- ☒ **Drilling**
 - Cement Requirements**
 - H2S Requirement
 - Logging requirement
 - Waste Material and Fluids
- ☒ **Production (Post Drilling)**
 - Well Structures & Facilities
 - Pipelines
- ☐ **Interim Reclamation**
- ☒ **Final Abandonment & Reclamation**

I. GENERAL PROVISIONS

The approval of the Application For Permit To Drill (APD) is in compliance with all applicable laws and regulations: 43 Code of Federal Regulations 3160, the lease terms, Onshore Oil and Gas Orders, Notices To Lessees, New Mexico Oil Conservation Division (NMOCD) Rules, National Historical Preservation Act As Amended, and instructions and orders of the Authorized Officer. Any request for a variance shall be submitted to the Authorized Officer on Form 3160-5, Sundry Notices and Report on Wells.

II. PERMIT EXPIRATION

If the permit terminates prior to drilling and drilling cannot be commenced within 60 days after expiration, an operator is required to submit Form 3160-5, Sundry Notices and Reports on Wells, requesting surface reclamation requirements for any surface disturbance. However, if the operator will be able to initiate drilling within 60 days after the expiration of the permit, the operator must have set the conductor pipe in order to allow for an extension of 60 days beyond the expiration date of the APD. (Filing of a Sundry Notice is required for this 60 day extension.)

III. ARCHAEOLOGICAL, PALEONTOLOGY & HISTORICAL SITES

Any cultural and/or paleontological resource discovered by the operator or by any person working on the operator's behalf shall immediately report such findings to the Authorized Officer. The operator is fully accountable for the actions of their contractors and subcontractors. The operator shall suspend all operations in the immediate area of such discovery until written authorization to proceed is issued by the Authorized Officer. An evaluation of the discovery shall be made by the Authorized Officer to determine the appropriate actions that shall be required to prevent the loss of significant cultural or scientific values of the discovery. The operator shall be held responsible for the cost of the proper mitigation measures that the Authorized Officer assesses after consultation with the operator on the evaluation and decisions of the discovery. Any unauthorized collection or disturbance of cultural or paleontological resources may result in a shutdown order by the Authorized Officer.

IV. NOXIOUS WEEDS

The operator shall be held responsible if noxious weeds become established within the areas of operations. Weed control shall be required on the disturbed land where noxious weeds exist, which includes the roads, pads, associated pipeline corridor, and adjacent land affected by the establishment of weeds due to this action. The operator shall consult with the Authorized Officer for acceptable weed control methods, which include following EPA and BLM requirements and policies.

V. SPECIAL REQUIREMENT(S)

Timing Limitation Stipulation / Condition of Approval for lesser prairie-chicken:

Oil and gas activities including 3-D geophysical exploration, and drilling will not be allowed in lesser prairie-chicken habitat during the period from March 1st through June 15th annually. During that period, other activities that produce noise or involve human activity, such as the maintenance of oil and gas facilities, pipeline, road, and well pad construction, will be allowed except between 3:00 am and 9:00 am. The 3:00 am to 9:00 am restriction will not apply to normal, around-the-clock operations, such as venting, flaring, or pumping, which do not require a human presence during this period.

Additionally, no new drilling will be allowed within up to 200 meters of leks known at the time of permitting. Normal vehicle use on existing roads will not be restricted.

Exhaust noise from pump jack engines must be muffled or otherwise controlled so as not to exceed 75 db measured at 30 feet from the source of the noise.

Ground-level Abandoned Well Marker to avoid raptor perching: Upon the plugging and subsequent abandonment of the well, the well marker will be installed at ground level on a plate containing the pertinent information for the plugged well. For more installation details, contact the Carlsbad Field Office at 575-234-5972.

Communitization Agreement

A Communitization Agreement covering the acreage dedicated to this well must be filed for approval with the BLM. The effective date of the agreement shall be prior to any sales. In addition, the well sign shall include the surface and bottom hole lease numbers. If the Communitization Agreement number is known, it shall also be on the sign. If not, it shall be placed on the sign when the sign is replaced.

Wait on cement (WOC) time prior to drilling out for a primary cement job will be a minimum 18 hours for a water basin, 24 hours in the potash area, or 500 pounds compressive strength, whichever is greater for all casing strings. **DURING THIS WOC TIME, NO DRILL PIPE, ETC. SHALL BE RUN IN THE HOLE.** Provide compressive strengths including hours to reach required 500 pounds compressive strength prior to cementing each casing string. **IF OPERATOR DOES NOT HAVE THE WELL SPECIFIC CEMENT DETAILS ONSITE PRIOR TO PUMPING THE CEMENT FOR EACH CASING STRING, THE WOC WILL BE 30 HOURS.** See individual casing strings for details regarding lead cement slurry requirements.

No pea gravel permitted for remedial or fall back remedial without prior authorization from the BLM engineer.

Possible water and brine flows in the Salado and Artesia Group.

Possible lost circulation in the Grayburg and San Andres formations.

1. The 13-3/8 inch surface casing shall be set at **approximately 393 feet (a minimum of 25 feet into the Rustler Anhydrite and above the salt)** and cemented to the surface. **If salt is encountered, set casing at least 25 feet above the salt.**
 - a. If cement does not circulate to the surface, the appropriate BLM office shall be notified and a temperature survey utilizing an electronic type temperature survey with surface log readout will be used or a cement bond log shall be run to verify the top of the cement. Temperature survey will be run a minimum of six hours after pumping cement and ideally between 8-10 hours after completing the cement job.
 - b. **Wait on cement (WOC) time for a primary cement job is to include the lead cement slurry.**
 - c. Wait on cement (WOC) time for a remedial job will be a minimum of 4 hours after bringing cement to surface or 500 pounds compressive strength, whichever is greater.
 - d. If cement falls back, remedial cementing will be done prior to drilling out that string.
2. The minimum required fill of cement behind the **9-5/8** inch intermediate casing, which shall be set at approximately **1180** feet, is:

Option #1:

- ☒ Cement to surface. If cement does not circulate see B.1.a, c-d above.

VI. CONSTRUCTION

A. NOTIFICATION

The BLM shall administer compliance and monitor construction of the access road and well pad. Notify the Carlsbad Field Office at (575) 234-6235 at least 3 working days prior to commencing construction of the access road and/or well pad.

When construction operations are being conducted on this well, the operator shall have the approved APD and Conditions of Approval (COA) on the well site and they shall be made available upon request by the Authorized Officer.

B. TOPSOIL

The operator shall stockpile the topsoil in a low profile manner in order to prevent wind/water erosion of the topsoil. The topsoil to be stripped is approximately 6 inches in depth. The topsoil will be used for interim and final reclamation.

C. CLOSED LOOP SYSTEM

Tanks are required for drilling operations: No Pits.

The operator shall properly dispose of drilling contents at an authorized disposal site.

D. FEDERAL MINERAL MATERIALS PIT

Payment shall be made to the BLM prior to removal of any federal mineral materials. Call the Carlsbad Field Office at (575) 234-5972.

E. WELL PAD SURFACING

Surfacing of the well pad is not required.

If the operator elects to surface the well pad, the surfacing material may be required to be removed at the time of reclamation.

The well pad shall be constructed in a manner which creates the smallest possible surface disturbance, consistent with safety and operational needs.

F. ON LEASE ACCESS ROADS

Road Width

The access road shall have a driving surface that creates the smallest possible surface disturbance and does not exceed fourteen (14) feet in width. The maximum width of surface disturbance, when constructing the access road, shall not exceed twenty (20) feet.

Surfacing

Surfacing material is not required on the new access road driving surface. If the operator elects to surface the new access road or pad, the surfacing material may be required to be removed at the time of reclamation.

Where possible, no improvements should be made on the unsurfaced access road other than to remove vegetation as necessary, road irregularities, safety issues, or to fill low areas that may sustain standing water.

The Authorized Officer reserves the right to require surfacing of any portion of the access road at any time deemed necessary. Surfacing may be required in the event the road deteriorates, erodes, road traffic increases, or it is determined to be beneficial for future field development. The surfacing depth and type of material will be determined at the time of notification.

Crowning


Crowning shall be done on the access road driving surface. The road crown shall have a grade of approximately 2% (i.e., a 1" crown on a 14' wide road). The road shall conform to Figure 1; cross section and plans for typical road construction.

Ditching

Ditching shall be required on both sides of the road.

Turnouts

Vehicle turnouts shall be constructed on the road. Turnouts shall be intervisible with interval spacing distance less than 1000 feet. Turnouts shall be constructed on all blind curves. Turnouts shall conform to the following diagram:

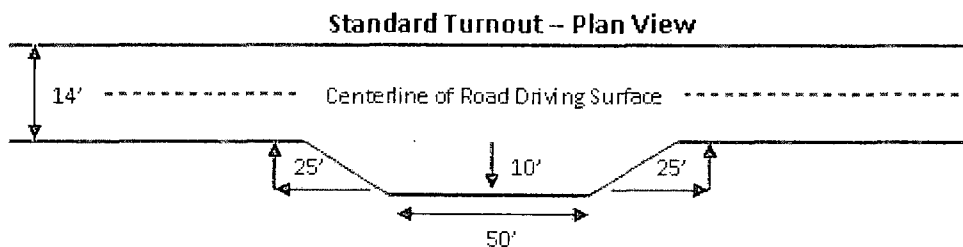


Drainage

Drainage control systems shall be constructed on the entire length of road (e.g. ditches, sidehill outslowing and insloping, lead-off ditches, culvert installation, and low water crossings).

A typical lead-off ditch has a minimum depth of 1 foot below and a berm of 6 inches above natural ground level. The berm shall be on the down-slope side of the lead-off ditch.

Cross Section of a Typical Lead-off Ditch

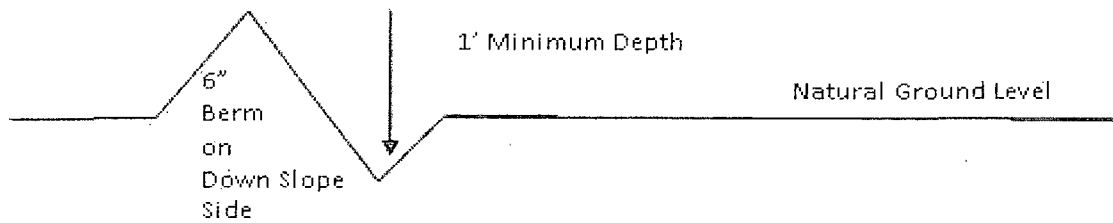

All lead-off ditches shall be graded to drain water with a 1 percent minimum to 3 percent maximum ditch slope. The spacing interval are variable for lead-off ditches and shall be determined according to the formula for spacing intervals of lead-off ditches, but may be amended depending upon existing soil types and centerline road slope (in %);

Formula for Spacing Interval of Lead-off Ditches

Example - On a 4% road slope that is 400 feet long, the water flow shall drain water into a lead-off ditch. Spacing interval shall be determined by the following formula:

$$400 \text{ foot road with } 4\% \text{ road slope: } \frac{400'}{4\%} + 100' = 200' \text{ lead-off ditch interval}$$

Culvert Installations

Appropriately sized culvert(s) shall be installed at the deep waterway channel flow crossing.

Cattleguards

An appropriately sized cattleguard(s) sufficient to carry out the project shall be installed and maintained at fence crossing(s).

Any existing cattleguard(s) on the access road shall be repaired or replaced if they are damaged or have deteriorated beyond practical use. The operator shall be responsible for the condition of the existing cattleguard(s) that are in place and are utilized during lease operations.

A gate shall be constructed and fastened securely to H-braces.

Fence Requirement


Where entry is required across a fence line, the fence shall be braced and tied off on both sides of the passageway prior to cutting.

The operator shall notify the private surface landowner or the grazing allotment holder prior to crossing any fence(s).

Public Access

Public access on this road shall not be restricted by the operator without specific written approval granted by the Authorized Officer.

Figure 1 – Cross Sections and Plans For Typical Road Sections

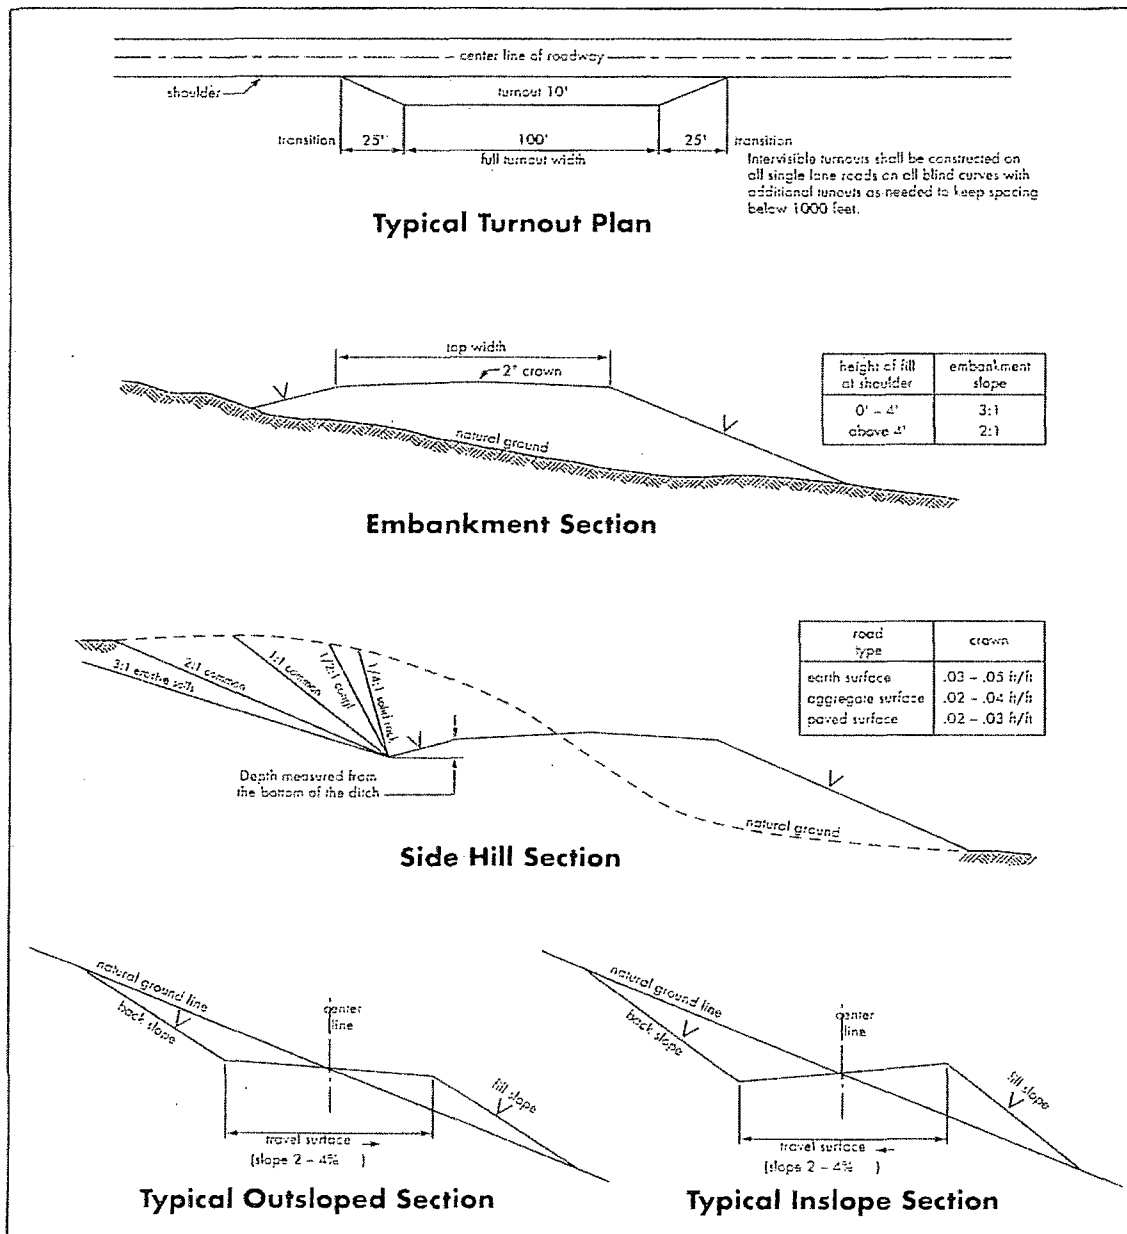

VII. DRILLING

A. DRILLING OPERATIONS REQUIREMENTS

The BLM is to be notified a minimum of 4 hours in advance for a representative to witness:

- a. Spudding well (minimum of 24 hours)
- b. Setting and/or Cementing of all casing strings (minimum of 4 hours)
- c. BOPE tests (minimum of 4 hours)

☒ **Eddy County**

Call the Carlsbad Field Office, 620 East Greene St., Carlsbad, NM 88220,
(575) 361-2822

1. A Hydrogen Sulfide (H₂S) Drilling Plan should be activated 500 feet prior to drilling into the **Grayburg** formation. **As a result, the Hydrogen Sulfide area must meet Onshore Order 6 requirements, which includes equipment and personnel/public protection items. If Hydrogen Sulfide is encountered, please provide measured values and formations to the BLM.**
2. Unless the production casing has been run and cemented or the well has been properly plugged, the drilling rig shall not be removed from over the hole without prior approval. **If the drilling rig is removed without approval – an Incident of Non-Compliance will be written and will be a “Major” violation.**
3. **The record of the drilling rate along with the GR/N well log run from TD to surface (horizontal well – vertical portion of hole) shall be submitted to the BLM office as well as all other logs run on the borehole 30 days from completion. If available, a digital copy of the logs is to be submitted in addition to the paper copies. The Rustler top and top and bottom of Salt are to be recorded on the Completion Report.**

B. CASING

Changes to the approved APD casing program need prior approval if the items substituted are of lesser grade or different casing size. The Operator can exchange the components of the proposal with that of superior strength (i.e. changing from J-55 to N-80, or from 36# to 40#). Changes to the approved cement program need prior approval if the altered cement plan has less volume or strength or if the changes are substantial (i.e. Multistage tool, ECP, etc.).

Centralizers required on surface casing per Onshore Order 2.III.B.1.f.

Wait on cement (WOC) time prior to drilling out for a primary cement job will be a minimum 18 hours for a water basin, 24 hours in the potash area, or 500 pounds compressive strength, whichever is greater for all casing strings. DURING THIS WOC TIME, NO DRILL PIPE, ETC. SHALL BE RUN IN THE HOLE. Provide compressive strengths including hours to reach required 500 pounds compressive strength prior to cementing each casing string. IF OPERATOR DOES NOT HAVE THE WELL SPECIFIC CEMENT DETAILS ONSITE PRIOR TO PUMPING THE CEMENT FOR EACH CASING STRING, THE WOC WILL BE 30 HOURS. See individual casing strings for details regarding lead cement slurry requirements.

No pea gravel permitted for remedial or fall back remedial without prior authorization from the BLM engineer.

Possible water and brine flows in the Salado and Artesia Group.

Possible lost circulation in the Grayburg and San Andres formations.

1. The **13-3/8** inch surface casing shall be set at **approximately 393 feet (a minimum of 25 feet into the Rustler Anhydrite and above the salt)** and cemented to the surface. **If salt is encountered, set casing at least 25 feet above the salt.**
 - a. If cement does not circulate to the surface, the appropriate BLM office shall be notified and a temperature survey utilizing an electronic type temperature survey with surface log readout will be used or a cement bond log shall be run to verify the top of the cement. Temperature survey will be run a minimum of six hours after pumping cement and ideally between 8-10 hours after completing the cement job.
 - b. Wait on cement (WOC) time for a primary cement job is to include the lead cement slurry.**
 - c. Wait on cement (WOC) time for a remedial job will be a minimum of 4 hours after bringing cement to surface or 500 pounds compressive strength, whichever is greater.
 - d. If cement falls back, remedial cementing will be done prior to drilling out that string.
2. The minimum required fill of cement behind the **9-5/8** inch intermediate casing, which shall be set at approximately **1180** feet, is:

Option #1:

☒ Cement to surface. If cement does not circulate see B.1.a, c-d above.

Option #2:

Operator has proposed DV tool at depth of 443', but will adjust cement proportionately if moved. DV tool shall be set a minimum of 50' below previous shoe and a minimum of 200' above current shoe. Operator shall submit sundry if DV tool depth cannot be set in this range. If an ECP is used, it is to be set a minimum of 50' below the shoe to provide cement across the shoe. If it cannot be set below the shoe, a CBL shall be run to verify cement coverage.

a. First stage to DV tool:

- ☒ Cement to circulate. If cement does not circulate, contact the appropriate BLM office before proceeding with second stage cement job. Operator should have plans as to how they will achieve circulation on the next stage.

b. Second stage above DV tool:

- ☒ Cement to surface. If cement does not circulate, contact the appropriate BLM office.

Centralizers required on horizontal leg, must be type for horizontal service and a minimum of one every other joint.

3. The minimum required fill of cement behind the **7 X 5-1/2** inch production casing is:

- ☒ As proposed. Operator shall provide method of verification.

Operator has proposed DV tools at depths of 5079' and 1300', but will adjust cement proportionately if moved. DV tool at 1300' shall be set a minimum of 50' below previous shoe and DV tool at 5079' a minimum of 200' above current shoe. Operator shall submit sundry if DV tool depth cannot be set in this range.

a. First stage to DV tool:

- ☒ Cement to circulate. If cement does not circulate, contact the appropriate BLM office before proceeding with second stage cement job. Operator should have plans as to how they will achieve circulation on the next stage.

b. Second stage above DV tool:

- ☒ Cement to circulate. If cement does not circulate, contact the appropriate BLM office before proceeding with third stage cement job. Operator should have plans as to how they will achieve circulation on the next stage.

c. Third stage above DV tool:

☒ Cement should tie-back at least 200 feet into previous casing string. Operator shall provide method of verification.

4. If hardband drill pipe is rotated inside casing, returns will be monitored for metal. If metal is found in samples, drill pipe will be pulled and rubber protectors which have a larger diameter than the tool joints of the drill pipe will be installed prior to continuing drilling operations.

C. PRESSURE CONTROL

1. All blowout preventer (BOP) and related equipment (BOPE) shall comply with well control requirements as described in Onshore Oil and Gas Order No. 2 and API RP 53 Sec. 17.
2. **In the case where the only BOP installed is an annular preventer, it shall be tested to a minimum of 2000 psi (which may require upgrading to 3M or 5M annular).**
3. Minimum working pressure of the blowout preventer (BOP) and related equipment (BOPE) required for drilling below the surface casing shoe shall be **2000 (2M)** psi.
4. The appropriate BLM office shall be notified a minimum of 4 hours in advance for a representative to witness the tests.
 - a. In a water basin, for all casing strings utilizing slips, these are to be set as soon as the crew and rig are ready and any fallback cement remediation has been done. The casing cut-off and BOP installation can be initiated four hours after installing the slips, which will be approximately six hours after bumping the plug. For those casing strings not using slips, the minimum wait time before cut-off is eight hours after bumping the plug. BOP/BOPE testing can begin after cut-off or once cement reaches 500 psi compressive strength (including lead when specified), whichever is greater. However, if the float does not hold, cut-off cannot be initiated until cement reaches 500 psi compressive strength (including lead when specified).
 - b. The tests shall be done by an independent service company utilizing a test plug **not a cup or J-packer**.
 - c. The results of the test shall be reported to the appropriate BLM office.
 - d. All tests are required to be recorded on a calibrated test chart. **A copy of the BOP/BOPE test chart and a copy of independent service company test will be submitted to the appropriate BLM office.**

- e. The BOP/BOPE test shall include a low pressure test from 250 to 300 psi. The test will be held for a minimum of 10 minutes if test is done with a test plug and 30 minutes without a test plug.

D. DRILL STEM TEST

If drill stem tests are performed, Onshore Order 2.III.D shall be followed.

E. WASTE MATERIAL AND FLUIDS

All waste (i.e. drilling fluids, trash, salts, chemicals, sewage, gray water, etc.) created as a result of drilling operations and completion operations shall be safely contained and disposed of properly at a waste disposal facility. No waste material or fluid shall be disposed of on the well location or surrounding area.

Porto-johns and trash containers will be on-location during fracturing operations or any other crew-intensive operations.

JAM 071813

VIII. PRODUCTION (POST DRILLING)

A. WELL STRUCTURES & FACILITIES

Placement of Production Facilities

Production facilities should be placed on the well pad to allow for maximum interim recontouring and revegetation of the well location.

Containment Structures

The containment structure shall be constructed to hold the capacity of the entire contents of the largest tank, plus 24 hour production, unless more stringent protective requirements are deemed necessary by the Authorized Officer.

Painting Requirement

All above-ground structures including meter housing that are not subject to safety requirements shall be painted a flat non-reflective paint color
Shale Green, Munsell Soil Color Chart # 5Y 4/2

B. PIPELINES

STANDARD STIPULATIONS FOR SURFACE INSTALLED PIPELINES

A copy of the APD and attachments, including stipulations, survey plat and/or map, will be on location during construction. BLM personnel may request to you a copy of your permit during construction to ensure compliance with all stipulations.

Holder agrees to comply with the following stipulations to the satisfaction of the Authorized Officer:

1. The holder shall indemnify the United States against any liability for damage to life or property arising from the occupancy or use of public lands under this grant.
2. The holder shall comply with all applicable Federal laws and regulations existing or hereafter enacted or promulgated. In any event, the holder shall comply with the Toxic Substances Control Act of 1976 as amended, 15 USC 2601 et seq. (1982) with regards to any toxic substances that are used, generated by or stored on the right-of-way or on facilities authorized under this right-of-way grant. (See 40 CFR, Part 702-799 and especially, provisions on polychlorinated biphenyls, 40 CFR 761.1-761.193.) Additionally, any release of toxic substances (leaks, spills, etc.) in excess of the reportable quantity established by 40 CFR, Part 117 shall be reported as required by the Comprehensive Environmental Response, Compensation, and Liability Act, section 102b. A copy of any report required or requested by any Federal agency or State government as a result of a reportable release or spill of any toxic substances shall be furnished to the authorized officer concurrent with the filing of the reports to the involved Federal agency or State government.
3. The holder agrees to indemnify the United States against any liability arising from the

release of any hazardous substance or hazardous waste (as these terms are defined in the Comprehensive Environmental Response, Compensation and Liability Act of 1980, 42 U.S.C. 9601, et seq. or the Resource Conservation and Recovery Act, 42 U.S.C. 6901, et seq.) on the Right-of-Way (unless the release or threatened release is wholly unrelated to activity of the Right-of-Way holder's activity on the Right-of-Way), or resulting from the activity of the Right-of-Way holder on the Right-of-Way. This agreement applies without regard to whether a release is caused by the holder, its agent, or unrelated third parties.

4. The holder shall be liable for damage or injury to the United States to the extent provided by 43 CFR Sec. 2883.1-4. The holder shall be held to a standard of strict liability for damage or injury to the United States resulting from pipe rupture, fire, or spills caused or substantially aggravated by any of the following within the right-of-way or permit area:

- a. Activities of the holder including, but not limited to construction, operation, maintenance, and termination of the facility.
- b. Activities of other parties including, but not limited to:
 - (1) Land clearing.
 - (2) Earth-disturbing and earth-moving work.
 - (3) Blasting.
 - (4) Vandalism and sabotage.
- c. Acts of God.

The maximum limitation for such strict liability damages shall not exceed one million dollars (\$1,000,000) for any one event, and any liability in excess of such amount shall be determined by the ordinary rules of negligence of the jurisdiction in which the damage or injury occurred.

This section shall not impose strict liability for damage or injury resulting primarily from an act of war or from the negligent acts or omissions of the United States.

5. If, during any phase of the construction, operation, maintenance, or termination of the pipeline, any oil, salt water, or other pollutant should be discharged from the pipeline system, impacting Federal lands, the control and total removal, disposal, and cleaning up of such oil, salt water, or other pollutant, wherever found, shall be the responsibility of the holder, regardless of fault. Upon failure of the holder to control, dispose of, or clean up such discharge on or affecting Federal lands, or to repair all damages resulting therefrom, on the Federal lands, the Authorized Officer may take such measures as he deems necessary to control and clean up the discharge and restore the area, including, where appropriate, the aquatic environment and fish and wildlife habitats, at the full expense of the holder. Such action by the Authorized Officer shall not relieve the holder of any responsibility as provided herein.

6. The authorized right-of-way width will be 20 feet. 14 feet of the right-of-way width will consist of existing disturbance (existing lease roads) and the remaining 6 feet will consist of area adjacent to the disturbance. All construction and maintenance activity will be confined to existing roads.

7. No blading or clearing of any vegetation will be allowed unless approved in writing by the Authorized Officer.

8. The holder shall install the pipeline on the surface in such a manner that will minimize suspension of the pipeline across low areas in the terrain. In hummocky or dune areas, the pipeline will be "snaked" around hummocks and dunes rather than suspended across these features.

9. The pipeline shall be buried with a minimum of 24 inches under all roads, "two-tracks," and trails. Burial of the pipe will continue for 20 feet on each side of each crossing. The condition of the road, upon completion of construction, shall be returned to at least its former state with no bumps or dips remaining in the road surface.

10. The holder shall minimize disturbance to existing fences and other improvements on public lands. The holder is required to promptly repair improvements to at least their former state. Functional use of these improvements will be maintained at all times. The holder will contact the owner of any improvements prior to disturbing them. When necessary to pass through a fence line, the fence shall be braced on both sides of the passageway prior to cutting of the fence. No permanent gates will be allowed unless approved by the Authorized Officer.

11. In those areas where erosion control structures are required to stabilize soil conditions, the holder will install such structures as are suitable for the specific soil conditions being encountered and which are in accordance with sound resource management practices.

12. Excluding the pipe, all above-ground structures not subject to safety requirement shall be painted by the holder to blend with the natural color of the landscape. The paint used shall be a color which simulates "Standard Environmental Colors" – **Shale Green**, Munsell Soil Color No. 5Y 4/2; designated by the Rocky Mountain Five State Interagency Committee.

13. The pipeline will be identified by signs at the point of origin and completion of the right-of-way and at all road crossings. At a minimum, signs will state the holder's name, BLM serial number, and the product being transported. Signs will be maintained in a legible condition for the life of the pipeline.

14. The holder shall not use the pipeline route as a road for purposes other than routine maintenance as determined necessary by the Authorized Officer in consultation with the holder. The holder will take whatever steps are necessary to ensure that the pipeline

route is not used as a roadway.

15. Any cultural and/or paleontological resource (historic or prehistoric site or object) discovered by the holder, or any person working on his behalf, on public or Federal land shall be immediately reported to the authorized officer. Holder shall suspend all operations in the immediate area of such discovery until written authorization to proceed is issued by the authorized officer. An evaluation of the discovery will be made by the authorized officer to determine appropriate cultural or scientific values. The holder will be responsible for the cost of evaluation and any decision as to proper mitigation measures will be made by the authorized officer after consulting with the holder.

16. The operator shall be held responsible if noxious weeds become established within the areas of operations. Weed control shall be required on the disturbed land where noxious weeds exist, which includes the roads, powerline corridor, and adjacent land affected by the establishment of weeds due to this action. The operator shall consult with the Authorized Officer for acceptable weed control methods, which include following EPA and BLM requirements and policies.

IX. INTERIM RECLAMATION

During the life of the development, all disturbed areas not needed for active support of production operations should undergo interim reclamation in order to minimize the environmental impacts of development on other resources and uses.

Within six (6) months of well completion, operators should work with BLM surface management specialists (Jim Amos: 575-234-5909) to devise the best strategies to reduce the size of the location. Interim reclamation should allow for remedial well operations, as well as safe and efficient removal of oil and gas.

During reclamation, the removal of caliche is important to increasing the success of revegetating the site. Removed caliche that is free of contaminants may be used for road repairs, fire walls or for building other roads and locations. In order to operate the well or complete workover operations, it may be necessary to drive, park and operate on restored interim vegetation within the previously disturbed area. Disturbing revegetated areas for production or workover operations will be allowed. If there is significant disturbance and loss of vegetation, the area will need to be revegetated. Communicate with the appropriate BLM office for any exceptions/exemptions if needed.

All disturbed areas after they have been satisfactorily prepared need to be reseeded with the seed mixture provided below.

Upon completion of interim reclamation, the operator shall submit a Sundry Notices and Reports on Wells, Subsequent Report of Reclamation (Form 3160-5).

X. FINAL ABANDONMENT & RECLAMATION

At final abandonment, well locations, production facilities, and access roads must undergo "final" reclamation so that the character and productivity of the land are restored.

Earthwork for final reclamation must be completed within six (6) months of well plugging. All pads, pits, facility locations and roads must be reclaimed to a satisfactory revegetated, safe, and stable condition, unless an agreement is made with the landowner or BLM to keep the road and/or pad intact.

After all disturbed areas have been satisfactorily prepared, these areas need to be revegetated with the seed mixture provided below. Seeding should be accomplished by drilling on the contour whenever practical or by other approved methods. Seeding may need to be repeated until revegetation is successful, as determined by the BLM.

Operators shall contact a BLM surface protection specialist prior to surface abandonment operations for site specific objectives (Jim Amos: 575-234-5909).

Ground-level Abandoned Well Marker to avoid raptor perching: Upon the plugging and subsequent abandonment of the well, the well marker will be installed at ground level on a plate containing the pertinent information for the plugged well.

Seed Mixture 2, for Sandy Sites

The holder shall seed all disturbed areas with the seed mixture listed below. The seed mixture shall be planted in the amounts specified in pounds of pure live seed (PLS)* per acre. There shall be no primary or secondary noxious weeds in the seed mixture. Seed will be tested and the viability testing of seed will be done in accordance with State law (s) and within nine (9) months prior to purchase. Commercial seed will be either certified or registered seed. The seed container will be tagged in accordance with State law(s) and available for inspection by the authorized officer.

Seed will be planted using a drill equipped with a depth regulator to ensure proper depth of planting where drilling is possible. The seed mixture will be evenly and uniformly planted over the disturbed area (smaller/heavier seeds have a tendency to drop the bottom of the drill and are planted first). The holder shall take appropriate measures to ensure this does not occur. Where drilling is not possible, seed will be broadcast and the area shall be raked or chained to cover the seed. When broadcasting the seed, the pounds per acre are to be doubled. The seeding will be repeated until a satisfactory stand is established as determined by the authorized officer. Evaluation of growth will not be made before completion of at least one full growing season after seeding.

Species to be planted in pounds of pure live seed* per acre:

<u>Species</u>	<u>lb/acre</u>
Sand dropseed (<i>Sporobolus cryptandrus</i>)	1.0
Sand love grass (<i>Eragrostis trichodes</i>)	1.0
Plains bristlegrass (<i>Setaria macrostachya</i>)	2.0

*Pounds of pure live seed:

Pounds of seed x percent purity x percent germination = pounds pure live seed