

Submit 3 Copies To Appropriate District Office
District I
1625 N. French Dr., Hobbs, NM 88240
District II
1301 W. Grand Ave., Artesia, NM 88210
District III
1000 Rio Brazos Rd., Aztec, NM 87410
District IV
1220 S. St. Francis Dr., Santa Fe, NM 87505

State of New Mexico
Energy, Minerals and Natural Resources

Form C-103
May 27, 2004

OIL CONSERVATION DIVISION
1220 South St. Francis Dr.
Santa Fe, NM 87505

SUNDRY NOTICES AND REPORTS ON WELLS (DO NOT USE THIS FORM FOR PROPOSALS TO DRILL OR TO DEEPEN OR PLUG BACK TO A DIFFERENT RESERVOIR. USE "APPLICATION FOR PERMIT" (FORM C-101) FOR SUCH PROPOSALS.)		WELL API NO. 30-015-04427
1. Type of Well: Oil Well <input checked="" type="checkbox"/> Gas Well <input type="checkbox"/> Other <input type="checkbox"/>		5. Indicate Type of Lease STATE <input checked="" type="checkbox"/> FEE <input type="checkbox"/>
2. Name of Operator Yates Petroleum Corporation		6. State Oil & Gas Lease No. B-4108
3. Address of Operator 105 S. 4 th Street, Artesia, NM 88210		7. Lease Name or Unit Agreement Name Tallmadge
4. Well Location Unit Letter <u>A</u> : <u>330</u> feet from the <u>North</u> line and <u>330</u> feet from the <u>East</u> line Section <u>32</u> Township <u>17S</u> Range <u>30E</u> NMPM <u>Eddy</u> County		8. Well Number 3
11. Elevation (Show whether DR, RKB, RT, GR, etc.)		9. OGRID Number 025575
Pit or Below-grade Tank Application <input type="checkbox"/> or Closure <input type="checkbox"/>		10. Pool name or Wildcat Loco Hills-Q-G-SA
Pit type <u>Steel</u> Depth to Groundwater _____ Distance from nearest fresh water well _____ Distance from nearest surface water _____		
Pit Liner Thickness: _____ mil Below-Grade Tank: Volume _____ bbls; Construction Material _____		

12. Check Appropriate Box to Indicate Nature of Notice, Report or Other Data

NOTICE OF INTENTION TO:		SUBSEQUENT REPORT OF:	
PERFORM REMEDIAL WORK <input type="checkbox"/>	PLUG AND ABANDON <input checked="" type="checkbox"/>	REMEDIAL WORK <input type="checkbox"/>	ALTERING CASING <input type="checkbox"/>
TEMPORARILY ABANDON <input type="checkbox"/>	CHANGE PLANS <input type="checkbox"/>	COMMENCE DRILLING OPNS. <input type="checkbox"/>	PLUG AND ABANDON <input type="checkbox"/>
PULL OR ALTER CASING <input type="checkbox"/>	MULTIPLE COMPL <input type="checkbox"/>	CASING/CEMENT JOB <input type="checkbox"/>	
OTHER: <input type="checkbox"/>		OTHER: <input type="checkbox"/>	

13. Describe proposed or completed operations. (Clearly state all pertinent details, and give pertinent dates, including estimated date of starting any proposed work). SEE RULE 1103. For Multiple Completions: Attach wellbore diagram of proposed completion or recompletion.

Yates Petroleum Corporation plans to plug and abandon this well as follows:

1. RU safety equipment as needed.
2. Set 7" CIBP at 2638' with 35' cement on top.
3. Load hole with plugging mud.
4. Perforate casing at 1208'. Spot 100' cement plug (60 sx) from 1208'-1108'. Tag Plug.
5. Perforate casing at 510'. Spot 100' cement plug (60 sx) from 510'-410'. Tag Plug.
6. Spot 15 sx cement from 150' to surface.
7. Install dry hole marker and clean location and reclaim as per regulated.

NOTE: Yates Petroleum Corporation will use steel pits and no earth pits

Notify OCD 24 hrs . prior to
any work done.

I hereby certify that the information above is true and complete to the best of my knowledge and belief. I further certify that any pit or below-grade tank has been/will be constructed or closed according to NMOCD guidelines ☐, a general permit ☐ or an (attached) alternative OCD-approved plan ☐.

SIGNATURE Tina Huerta TITLE Regulatory Compliance Supervisor DATE November 10, 2005

Type or print name Tina Huerta E-mail address: tinah@ypcnm.com Telephone No. 505-748-1471

For State Use Only
APPROVED BY: Phil Hankin TITLE Field Supervisor DATE 11/14/05
Conditions of Approval (if any):

WELL NAME: Tallmadge State No. 3 FIELD: Loco Hills
LOCATION: 990"FSL & 2310'FEL Sec 32-17S-30E Eddy County


GL: 3581' ZERO: KB: 3581'
SPUD DATE: 8/63 COMPLETION DATE: 8/63

COMMENTS: 30-015-04427

CASING PROGRAM

8 1/4" J-55	460'
7"	2688
5 1/2" open hole	2688'-3135'

10 1/2" Hole

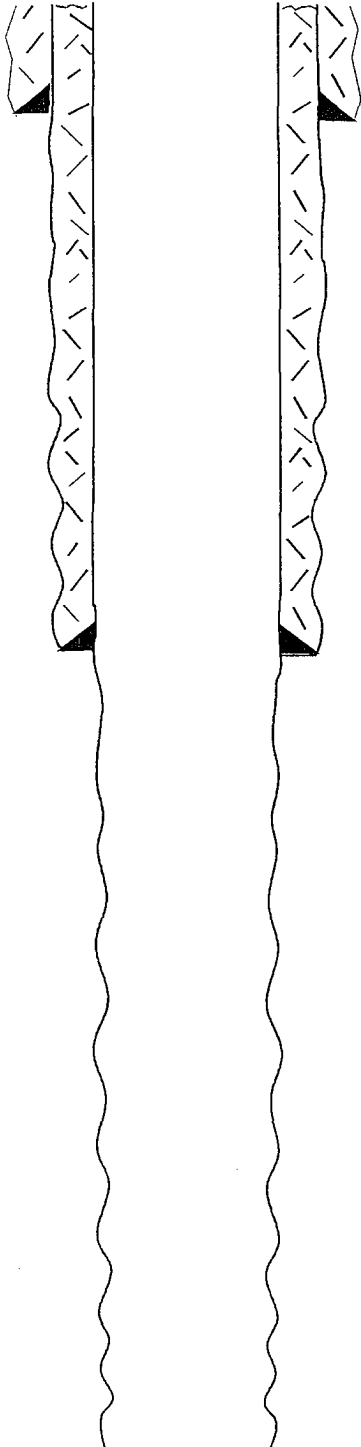

8 1/4" casing @ 460' cmtd
w/ 50 sx

7" casing @ 2,688' cmtd w/
100sx

5 1/2" Hole

TOPS

San Andres 1158'

TD 3135'

Not to Scale
7/21/05

WELL NAME: Tallmadge State No. 3 FIELD: Loco Hills
 LOCATION: 990"FSL & 2310"FEL Sec 32-17S-30E Eddy County


GL: 3581' ZERO: KB: 3581'
 SPUD DATE: 8/63 COMPLETION DATE: 8/63

COMMENTS: 30-015-04427

CASING PROGRAM

8 1/4" J-55	460'
7"	2688
5 1/2" open hole	2688'-3135'

10 1/2" Hole

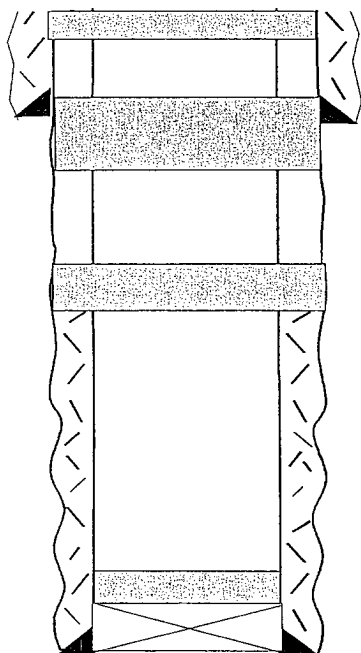

60' plug in and out of casing

100' plug in and out of casing 510' - 410' (TAG PLUG)

8 1/4" casing @ 460' cmtd w/ 50 sx

100' plug in and out of casing 1208' - 1108' (TAG PLUG)

TOPS

San Andres 1158'

7" CIBP at 2,638' with 35' cement on top

7" casing @ 2,688' cmtd w/ 100sx

5 1/2" Hole

TD 3135'

Not to Scale
7/21/05