

Submit 3 Copies To Appropriate District
Office
District I
1625 N. French Dr., Hobbs, NM 88240
District II
811 South First, Artesia, NM 88210
District III
1000 Rio Brazos Rd., Aztec, NM 87410
District IV
1220 S. St. Francis Dr., Santa Fe, NM
87505

State of New Mexico
Energy, Minerals and Natural Resources

OIL CONSERVATION DIVISION
1220 South St. Francis Dr.
Santa Fe, NM 87505

Form C-103 Revised March 25, 1999	
WELL API NO. 30-005-62779	
5. Indicate Type of Lease STATE <input checked="" type="checkbox"/> FEE <input type="checkbox"/>	
6. State Oil & Gas Lease No. LG-5246	
7. Lease Name or Unit Agreement Name: Pathfinder AFT State	
8. Well No. 8	
Pool name or Wildcat Diablo San Andres	

SUNDRY NOTICES AND REPORTS ON WELLS
(DO NOT USE THIS FORM FOR PROPOSALS TO DRILL OR TO DEEPEN OR PLUG BACK TO A
DIFFERENT RESERVOIR. USE "APPLICATION FOR PERMIT" (FORM C-101) FOR SUCH
PROPOSALS.)

1. Type of Well:
Oil Well ☒ Gas Well ☐ Other ☐

2. Name of Operator
Yates Petroleum Corporation

3. Address of Operator
105 S. 4th Street Artesia, NM 88210

4. Well Location

Unit Letter G : 2310 feet from the North line and 2239 feet from the East line

Section 21 Township 10S Range 27E NMPM Chaves County

10. Elevation (Show whether DR, RKB, RT, GR, etc.)
3833' GR

11. Check Appropriate Box to Indicate Nature of Notice, Report or Other Data

NOTICE OF INTENTION TO:		SUBSEQUENT REPORT OF:	
PERFORM REMEDIAL WORK <input type="checkbox"/>	PLUG AND ABANDON <input checked="" type="checkbox"/>	REMEDIAL WORK <input type="checkbox"/>	ALTERING CASING <input type="checkbox"/>
TEMPORARILY ABANDON <input type="checkbox"/>	CHANGE PLANS <input type="checkbox"/>	COMMENCE DRILLING OPNS. <input type="checkbox"/>	PLUG AND ABANDONMENT <input type="checkbox"/>
PULL OR ALTER CASING <input type="checkbox"/>	MULTIPLE COMPLETION <input type="checkbox"/>	CASING TEST AND CEMENT JOB <input type="checkbox"/>	
OTHER: <input type="checkbox"/>		OTHER: <input type="checkbox"/>	

Describe proposed or completed operations. (Clearly state all pertinent details, and give pertinent dates, including estimated date of starting any proposed work). SEE RULE 1103. For Multiple Completions: Attach wellbore diagram of proposed completion or recompilation.

Propose to plug and abandon well as follows:

1. Notify the NMOCD at least 24 hrs. before starting the plugging work. MIRU a WSU and any safety equipment. Load the tubing and the casing with 2% KCL water then ND the wellhead and NU the BOP then POOH with the rods, pump and tubing.
2. Circulate hole with 10.0 ppg mud with 25#/bbl gel in the mud, spot 25 sx cement plug from 2065' to 1900'+/- . Wait three hrs and tag this plug.
3. Shoot 4 holes at 585' then RIH with a packer on the tubing at 585'. Squeeze 50 sx cement behind the casing Leave 100' of cmt in 542' - 435' - 535' - TAS to cover the base of the 8-5/8" casing. Shoot 4 holes at 100' then RIH with a packer on the tubing to 50'. WOC 7125-7
4. Remove the wellhead and install a dry-hole marker and clean up the location.

Perf CSS @ 272' Place 100' of cmt inside & outside of CSS. 172-272

I hereby certify that the information above is true and complete to the best of my knowledge and belief.

SIGNATURE Tina Huerta TITLE Regulatory Compliance Supervisor DATE May 27, 2003

Type or print name Tina Huerta
(This space for State use)

Telephone No. 505-748-1471

APPROVED BY [Signature] TITLE Wild Sep ID JUN 4 2003
Conditions of approval, if any:

WELL NAME: Pathfinder "AFT" #8

Field: Diablo San Andres

LOCATION: Unit G, sec 21, 10S-27E 2310 FNL & 2339 FEL Chaves County


GL: 3833 GR ZERO: KB:

SPUD DATE: 5/23/90 COMPLETION DATE: 8/12/90

COMMENTS: 30-005-62779

CASING PROGRAM

8 5/8" 24# 8R J-55 ST&C	535'
5 1/2" 15.5# 8R J-55 LT&C	2080'

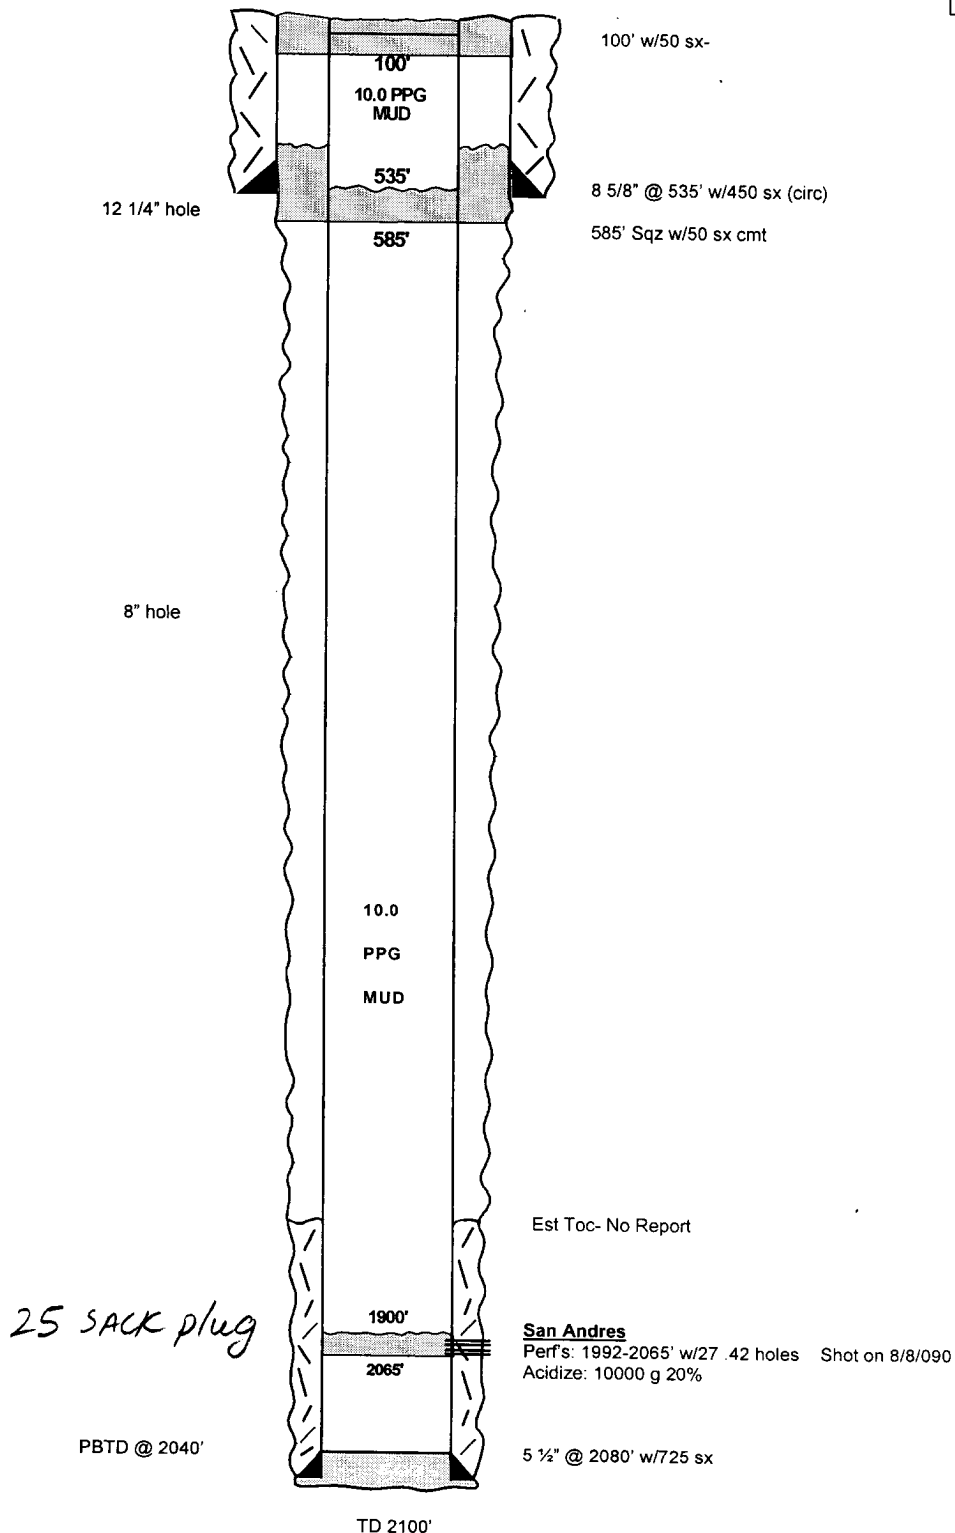

TOPS

Yates 272'
7 Rivers 355'
Queen 865'
San Andres 1395'

AFTER

Not to Scale
Cam
5/9/03

OPERATOR: Yates Petroleum Corp.Inc.		API# 30-005-62779
WELL: Pathfinder AFT State # 8		LOCATION: G-21-10-27
SURFACE CSG-HOLE SIZE "	CSG. SIZE 8 5/8"	SET @ 585' SX. CMT. TOC. Circ
LONG STRING- HOLE SIZE 8"	CSG. SIZE 5 1/2"	SET @ 2080' SX. CMT. 725TOC.
OTHER-		

