

Submit 3 Copies To Appropriate District
Office
District I
1625 N. French Dr., Hobbs, NM 88240
District II
1301 W. Grand Ave., Artesia, NM 88210
District III
1000 Rio Brazos Rd., Aztec, NM 87410
District IV
1220 S. St. Francis Dr., Santa Fe, NM
87505

State of New Mexico
Energy, Minerals and Natural Resources

Form C-103
May 27, 2004

OIL CONSERVATION DIVISION
1220 South St. Francis Dr.
Santa Fe, NM 87505

WELL API NO. 30-015-20016
5. Indicate Type of Lease STATE <input type="checkbox"/> FEE <input checked="" type="checkbox"/>
6. State Oil & Gas Lease No.
7. Lease Name or Unit Agreement Name Yates AS Fee
8. Well Number 2
9. OGRID Number 025575
10. Pool name or Wildcat Penasco Draw San Andres Yeso

SUNDRY NOTICES AND REPORTS ON WELLS
(DO NOT USE THIS FORM FOR PROPOSALS TO DRILL OR TO DEEPEN OR PLUG BACK TO A
DIFFERENT RESERVOIR. USE "APPLICATION FOR PERMIT" (FORM C-101) FOR SUCH
PROPOSALS.)

1. Type of Well: Oil Well ☒ Gas Well ☐ Other

2. Name of Operator
Yates Petroleum Corporation

3. Address of Operator
105 S. 4th Street, Artesia, NM 88210

4. Well Location
Unit Letter L : 2310 feet from the South line and 990 feet from the West line
Section 25 Township 18S Range 25E NMPM Eddy County

11. Elevation (Show whether DR, RKB, RT, GR, etc.)
3465'GR

Pit or Below-grade Tank Application ☐ or Closure ☐

Pit type _____ Depth to Groundwater _____ Distance from nearest fresh water well _____ Distance from nearest surface water _____

Pit Liner Thickness: _____ mil Below-Grade Tank: Volume _____ bbls; Construction Material _____

12. Check Appropriate Box to Indicate Nature of Notice, Report or Other Data

NOTICE OF INTENTION TO:

PERFORM REMEDIAL WORK ☐ PLUG AND ABANDON ☒
TEMPORARILY ABANDON ☐ CHANGE PLANS ☐
PULL OR ALTER CASING ☐ MULTIPLE COMPL ☐

OTHER: ☐

SUBSEQUENT REPORT OF:

REMEDIAL WORK ☐ ALTERING CASING ☐
COMMENCE DRILLING OPNS. ☐ PLUG AND ABANDON ☐
CASING/CEMENT JOB ☐

OTHER: ☐

13. Describe proposed or completed operations. (Clearly state all pertinent details, and give pertinent dates, including estimated date of starting any proposed work). SEE RULE 1103. For Multiple Completions: Attach wellbore diagram of proposed completion or recompletion.

Yates Petroleum Corporation plans to plug and abandon this well as follows:

1. RU safety equipment as needed.
2. Set a 7" CIBP at 1310' with 35' cement on top.
3. Circulate plugging mud and spot a 100' plug (25 sx) inside casing from 1094'-994'. Tag plug.
4. Spot 60' plug (15 sx) inside casing from 400' to surface.
5. Cut off wellhead and install dry hole marker, clean location and reclaim as per regulated.

NOTE: Yates Petroleum Corporation will use steel pits and no earth pits

**Notify OCD 24 hrs. prior
To any work done.**

I hereby certify that the information above is true and complete to the best of my knowledge and belief. I further certify that any pit or below-grade tank has been/will be constructed or closed according to NMOCD guidelines ☐, a general permit ☐ or an (attached) alternative OCD-approved plan ☐.

SIGNATURE Tina Huerta TITLE Regulatory Compliance Supervisor DATE February 22, 2006

Type or print name Tina Huerta E-mail address: tinah@ypcnm.com Telephone No. 505-748-1471

For State Use Only

APPROVED BY: Phil Hawkins TITLE Field Sup DATE 2/28/06

Conditions of Approval (if any):

WELL NAME: Yates AS Fee #2 **FIELD:** Penasco Draw San Andres Yeso
LOCATION: 2,310' FSL & 990' FEL of Section 25-16S-25E Eddy Co., NM
GL: 3,465' **ZERO:** **KB:**
SPUD DATE: 3/3/67 **COMPLETION DATE:** 6/12/67
COMMENTS: API No.: 30-015-20016


CASING PROGRAM

9-5/8" 36.3# H-40	1,044'
7" 26# 8R thd 517'	
7" 23# 8R thd 4,873'	5,389'

Before

TOPS

San Andres D	708'
Glorieta	2,078'
Yeso	2,145'
Abo SH	4,212'
Wolfcamp	5,590'

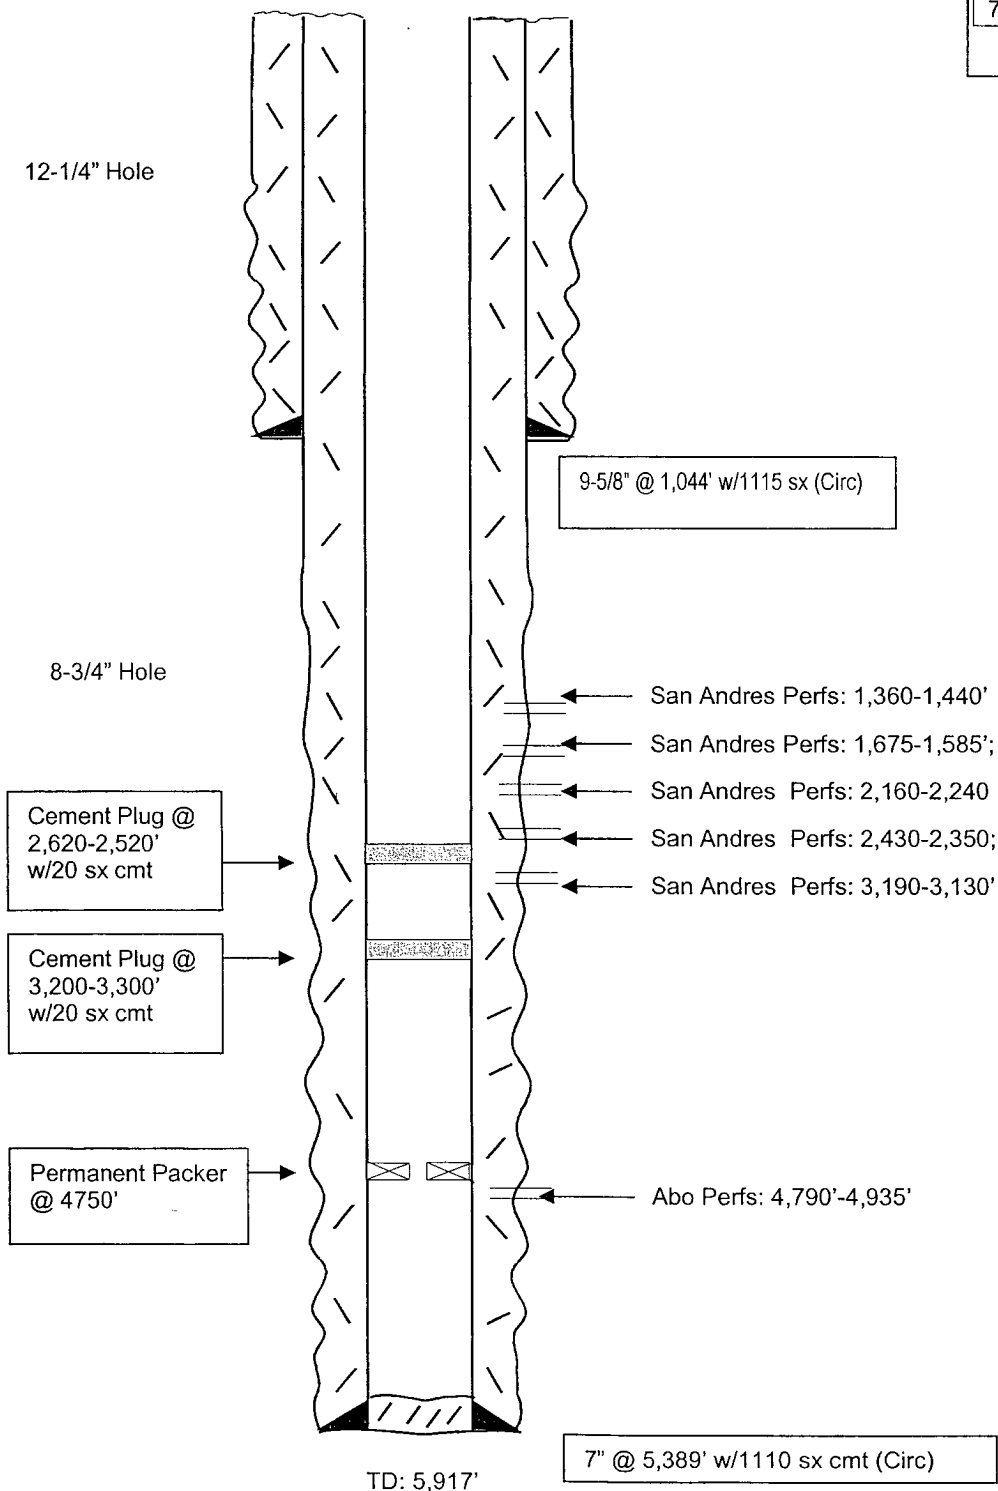

Not to Scale
 2/15/06
 DC/Hioskins

WELL NAME: Yates AS Fee #2 **FIELD:** Penasco Draw San Andres Yeso
LOCATION: 2,310' FSL & 990' FEL of Section 25-16S-25E Eddy Co., NM
GL: 3,465' **ZERO:** **KB:**
SPUD DATE: 3/3/67 **COMPLETION DATE:** 6/12/67
COMMENTS: API No.: 30-015-20016


CASING PROGRAM

9-5/8" 36.3# H-40	1,044'
7" 26# 8R thd 517'	
7" 23# 8R thd 4,873'	5,389'

12-1/4" Hole

After

8-3/4" Hole

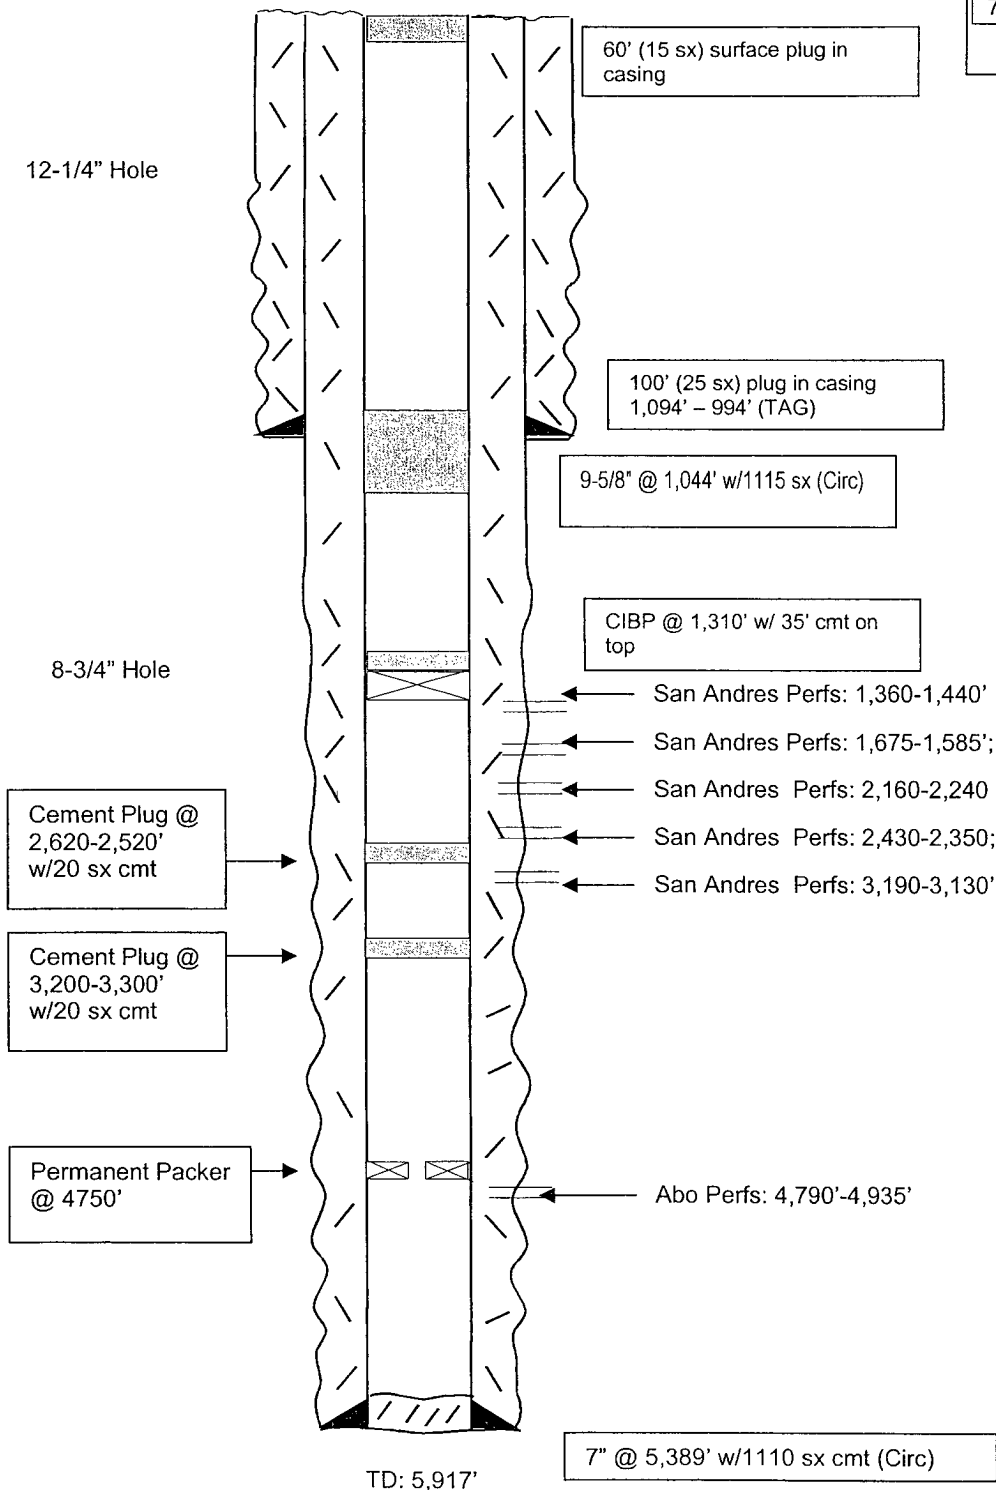

TOPS

San Andres D 708'
 Glorieta 2,078'
 Yeso 2,145'
 Abo SH 4,212'
 Wolfcamp 5,590'

Not to Scale
 2/15/06
 DC/Hioskins