

Submit 3 Copies To Appropriate District Office
District I
1625 N. French Dr., Hobbs, NM 88240
District II
1301 W. Grand Ave., Artesia, NM 88210
District III
1000 Rio Brazos Rd., Aztec, NM 87410
District IV
1220 S. St. Francis Dr., Santa Fe, NM 87505

State of New Mexico
Energy, Minerals and Natural Resources

Form C-103
May 27, 2004

OIL CONSERVATION DIVISION
1220 South St. Francis Dr.
Santa Fe, NM 87505

WELL API NO. 30-015-20038
5. Indicate Type of Lease STATE <input checked="" type="checkbox"/> FEE <input type="checkbox"/>
6. State Oil & Gas Lease No. OG-783

SUNDRY NOTICES AND REPORTS ON WELLS (DO NOT USE THIS FORM FOR PROPOSALS TO DRILL OR TO DEEPEN OR PLUG BACK TO A DIFFERENT RESERVOIR. USE "APPLICATION FOR PERMIT" (FORM C-101) FOR SUCH PROPOSALS.)		7. Lease Name or Unit Agreement Name Greasewood BD State
1. Type of Well: Oil Well <input checked="" type="checkbox"/> Gas Well <input type="checkbox"/> Other		8. Well Number 1
2. Name of Operator Yates Petroleum Corporation		9. OGRID Number 025575
3. Address of Operator 105 S. 4 th Street, Artesia, NM 88210		10. Pool name or Wildcat Penasco Draw San Andres Yeso
4. Well Location Unit Letter <u>F</u> : <u>2310</u> feet from the <u>North</u> line and <u>2310</u> feet from the <u>West</u> line Section <u>5</u> Township <u>19S</u> Range <u>25E</u> NMPM <u>Eddy</u> County		
11. Elevation (Show whether DR, RKB, RT, GR, etc.) 3595'GR		
Pit or Below-grade Tank Application <input type="checkbox"/> or Closure <input type="checkbox"/>		
Pit type _____ Depth to Groundwater _____ Distance from nearest fresh water well _____ Distance from nearest surface water _____		
Pit Liner Thickness: _____ mil Below-Grade Tank: Volume _____ bbls; Construction Material _____		

12. Check Appropriate Box to Indicate Nature of Notice, Report or Other Data

NOTICE OF INTENTION TO:

PERFORM REMEDIAL WORK ☐ PLUG AND ABANDON ☒
TEMPORARILY ABANDON ☐ CHANGE PLANS ☐
PULL OR ALTER CASING ☐ MULTIPLE COMPL ☐

OTHER: ☐

SUBSEQUENT REPORT OF:

REMEDIAL WORK ☐ ALTERING CASING ☐
COMMENCE DRILLING OPNS. ☐ PLUG AND ABANDON ☐
CASING/CEMENT JOB ☐

OTHER: ☐

13. Describe proposed or completed operations. (Clearly state all pertinent details, and give pertinent dates, including estimated date of starting any proposed work). SEE RULE 1103. For Multiple Completions: Attach wellbore diagram of proposed completion or recompletion.

Yates Petroleum Corporation plans to plug and abandon this well as follows:

1. RU safety equipment as needed. POOH with production equipment and 4-1/2" casing w/Guiberson LV packer w/hold downs at 1361'.
2. Set a 7" CIBP at 1240' with 35' cement on top.
3. Circulate plugging mud and spot a 100' plug (25 sx) inside casing from 1050-950'. Tag plug.
4. Spot a 441' plug (75 sx) inside casing from 441' to surface.
5. POH with tubing filling casing with cement.
6. Cut off wellhead and install dry hole marker, clean location and reclaim as per regulated.

NOTE: Yates Petroleum Corporation will use steel pits and no earth pits

**Notify OCD 24 hrs. prior
to any work done.**

I hereby certify that the information above is true and complete to the best of my knowledge and belief. I further certify that any pit or below-grade tank has been/will be constructed or closed according to NMOCD guidelines ☐, a general permit ☐ or an (attached) alternative OCD-approved plan ☐.

SIGNATURE Tina Huerta TITLE Regulatory Compliance Supervisor DATE February 22, 2006

Type or print name Tina Huerta E-mail address: tinah@ypcnm.com Telephone No. 505-748-1471

For State Use Only

APPROVED BY: Phil Harkin TITLE AA DATE 3/28/06

Conditions of Approval (if any):

WELL NAME: Greasewood BD State Com #1

FIELD: Penasco Draw S. A. Yeso

LOCATION: 2,310' FNL & 2,310' FWL of Section 5-19S-25E

Eddy Co., NM

GL: 4,878

ZERO:

KB:

SPUD DATE: 4/14/1967 COMPLETION DATE: 6/29/1967


COMMENTS: API No.: 30-015-20038

CASING PROGRAM

9-5/8" H-40	1000'
7" 20#/23#	3,460'

Before

TOPS
Glorietta Sd 1,910'
Yeso 1,976'
Abo Shale 4,107'

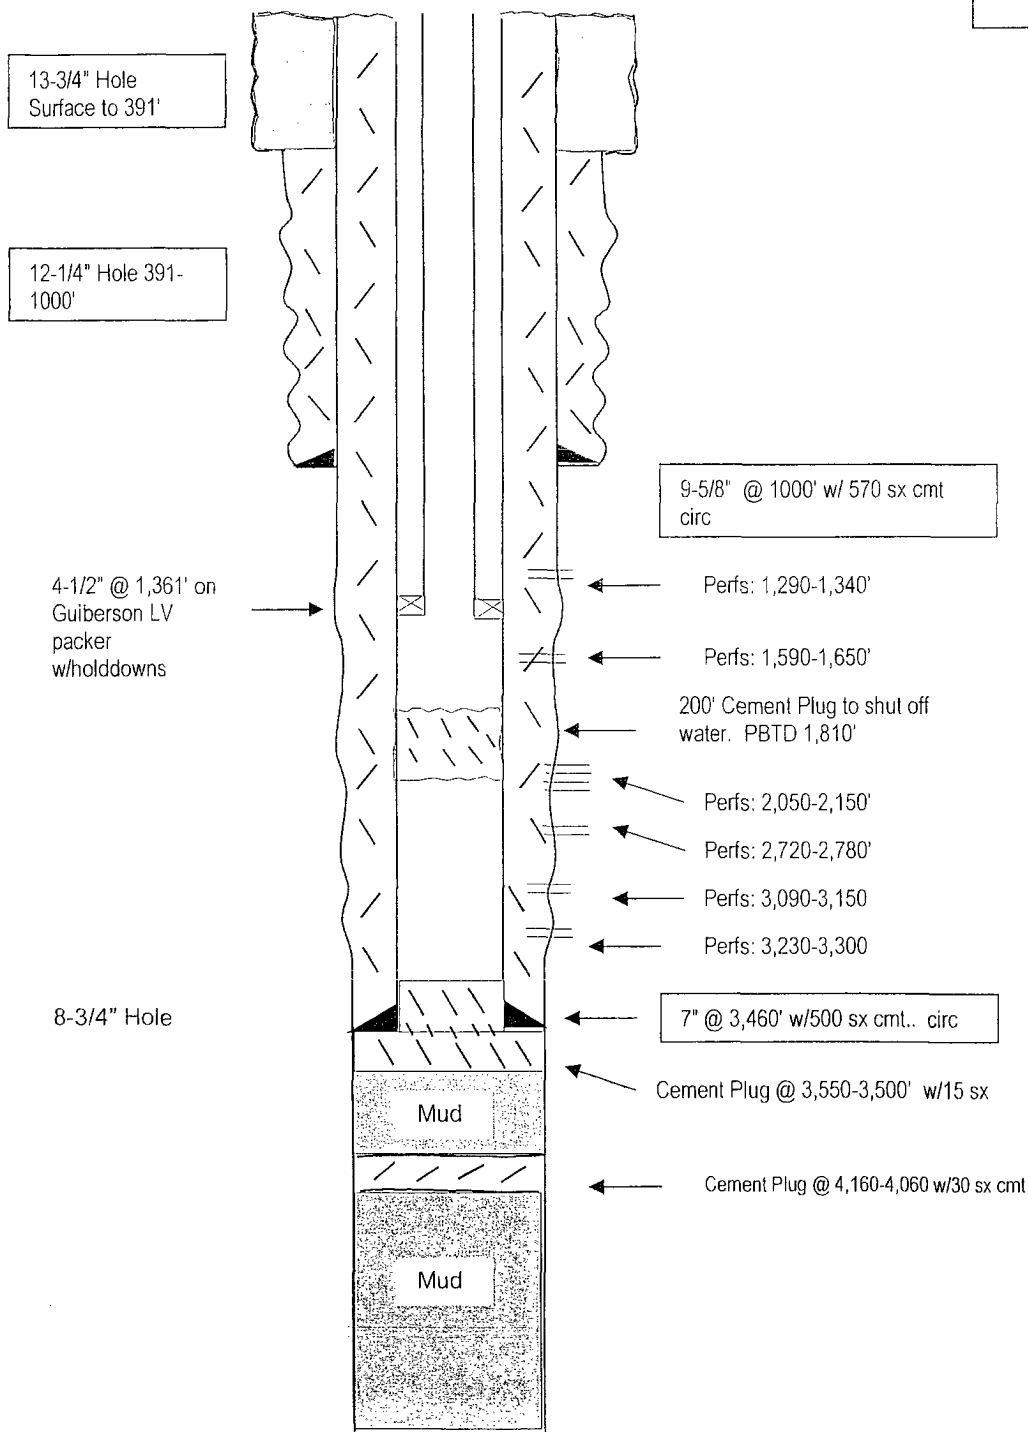

TD: 4,878'

Not to Scale
2/21/06
DC/Hoskins

WELL NAME: Greasewood BD State Com #1

FIELD: Penasco Draw S. A. Yeso

LOCATION: 2,310' FNL & 2,310' FWL of Section 5-19S-25E

Eddy Co., NM

GL: 4,878

ZERO:


KB:

SPUD DATE: 4/14/1967 COMPLETION DATE: 6/29/1967

COMMENTS: API No.: 30-015-20038

CASING PROGRAM

9-5/8" H-40	1000'
7" 20#/23#	3,460'

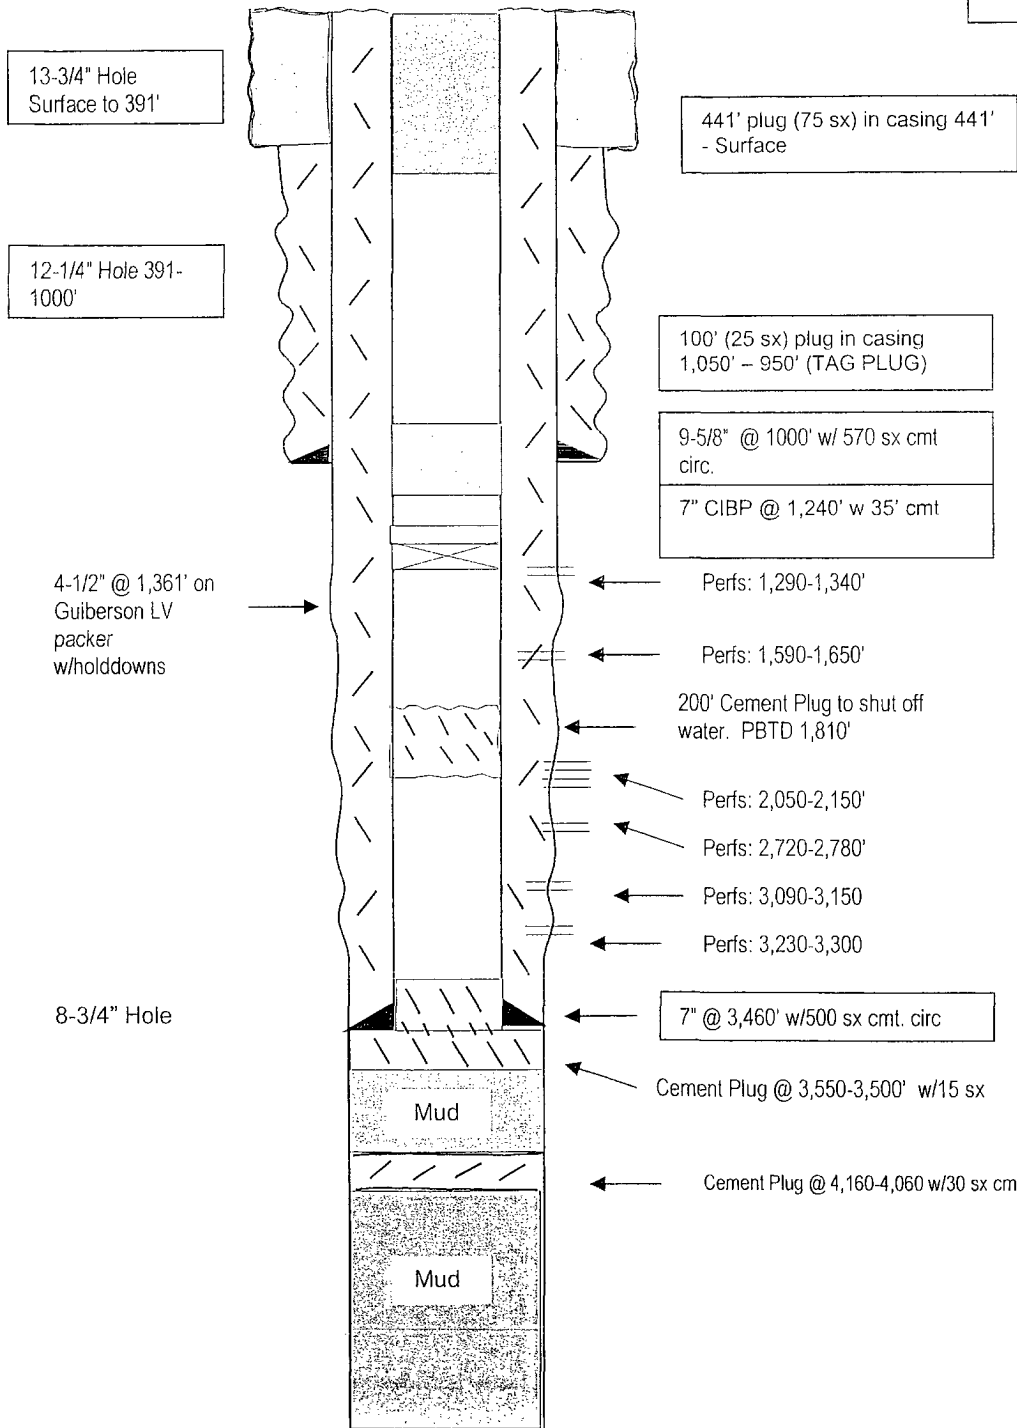

After

TOPS
Glorietta Sd 1,910'
Yeso 1,976'
Abo Shale 4,107'

TD: 4,878'

Not to Scale
2/21/06
DC/Hoskins