

Submit 3 Copies To Appropriate District  
Office  
District I  
1625 N. French Dr., Hobbs, NM 88240  
District II  
1301 W. Grand Ave., Artesia, NM 88210  
District III  
1000 Rio Brazos Rd., Aztec, NM 87410  
District IV  
1220 S. St. Francis Dr., Santa Fe, NM  
87505

State of New Mexico  
Energy, Minerals and Natural Resources

Form C-103  
May 27, 2004

OIL CONSERVATION DIVISION  
1220 South St. Francis Dr.  
Santa Fe, NM 87505

WELL API NO. 30-015-21430
5. Indicate Type of Lease STATE <input type="checkbox"/> FEE <input checked="" type="checkbox"/>
6. State Oil & Gas Lease No.
7. Lease Name or Unit Agreement Name Nix Curtis BH
8. Well Number 4
9. OGRID Number 025575
10. Pool name or Wildcat Penasco Draw San Andres Yeso

SUNDRY NOTICES AND REPORTS ON WELLS  
(DO NOT USE THIS FORM FOR PROPOSALS TO DRILL OR TO DEEPEN OR PLUG BACK TO A  
DIFFERENT RESERVOIR. USE "APPLICATION FOR PERMIT" (FORM C-101) FOR SUCH  
PROPOSALS.)

1. Type of Well: Oil Well ☒ Gas Well ☐ Other ☐

2. Name of Operator  
Yates Petroleum Corporation

3. Address of Operator  
105 S. 4<sup>th</sup> Street, Artesia, NM 88210

4. Well Location  
Unit Letter P : 480 feet from the South line and 990 feet from the East line  
Section 25 Township 18S Range 25E NMPM Eddy County

11. Elevation (Show whether DR, RKB, RT, GR, etc.)  
3457'GR

Pit or Below-grade Tank Application ☐ or Closure ☐  
Pit type \_\_\_\_\_ Depth to Groundwater \_\_\_\_\_ Distance from nearest fresh water well \_\_\_\_\_ Distance from nearest surface water \_\_\_\_\_  
Pit Liner Thickness: \_\_\_\_\_ mil Below-Grade Tank: Volume \_\_\_\_\_ bbls; Construction Material \_\_\_\_\_

12. Check Appropriate Box to Indicate Nature of Notice, Report or Other Data

NOTICE OF INTENTION TO:

PERFORM REMEDIAL WORK ☐ PLUG AND ABANDON ☒  
TEMPORARILY ABANDON ☐ CHANGE PLANS ☐  
PULL OR ALTER CASING ☐ MULTIPLE COMPL ☐

OTHER: ☐

SUBSEQUENT REPORT OF:

REMEDIAL WORK ☐ ALTERING CASING ☐  
COMMENCE DRILLING OPNS. ☐ PLUG AND ABANDON ☐  
CASING/CEMENT JOB ☐

OTHER: ☐

13. Describe proposed or completed operations. (Clearly state all pertinent details, and give pertinent dates, including estimated date of starting any proposed work). SEE RULE 1103. For Multiple Completions: Attach wellbore diagram of proposed completion or recompletion.

Yates Petroleum Corporation plans to plug and abandon this well as follows:

1. RU safety equipment as needed.
2. Set a 4-1/2" CIBP at 1348' with 35' cement on top.
3. Perforate casing at 1147'.
4. Spot 100' plug (35 sx) inside and outside of casing from 1147'-1047'. Tag Plug.
5. Perforate casing at 370'. Attach onto 4-1/2" casing and circulate cement down 4-1/2" casing up 7" casing to surface leaving hole full of cement (62 sx).
6. Cut off wellhead and install dry hole marker, clean location and reclaim as per regulated.

NOTE: Yates Petroleum Corporation will use steel pits and no earth pits

**Notify OCD 24 hrs. prio  
To any work done**

I hereby certify that the information above is true and complete to the best of my knowledge and belief. I further certify that any pit or below-grade tank has been/will be constructed or closed according to NMOCD guidelines ☐, a general permit ☐ or an (attached) alternative OCD-approved plan ☐.

SIGNATURE Tina Huerta TITLE Regulatory Compliance Supervisor DATE February 22, 2006


Type or print name Tina Huerta E-mail address: tinah@ypcnm.com Telephone No. 505-748-1471

For State Use Only  
APPROVED BY: [Signature] TITLE [Signature] DATE 2/28/06  
Conditions of Approval (if any):

**WELL NAME:** Nix-Curtis BH #4 **FIELD:** Penasco Draw (SA) Yeso  
**LOCATION:** 480' FSL & 990' FEL of Section 25-18S-25E Eddy Co., NM  
**GL:** 3,457' **ZERO:** **KB:**  
**SPUD DATE:** 12/4/74 **COMPLETION DATE:** 12/19/74  
**COMMENTS:** API No.: 30-015-21430

#### CASING PROGRAM

10-3/4" 30# J-55		<b>308'</b>
7" 20# J-55	952'	
7" 23# J-55	133'	<b>1,097'</b>
4-1/2" 9.5# J-55		<b>1,495'</b>

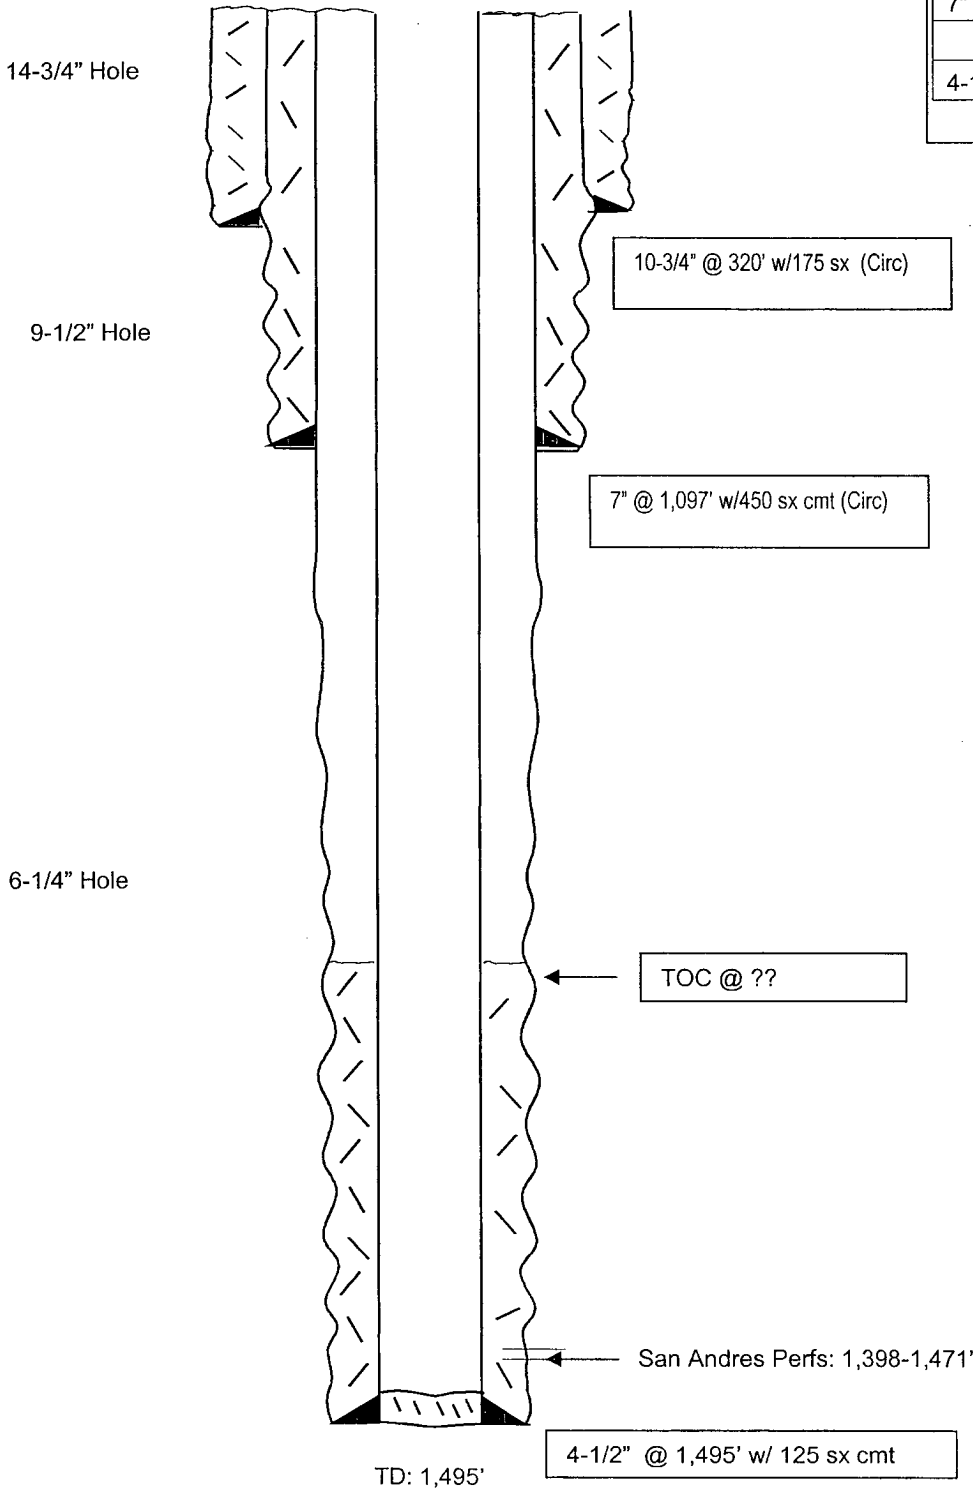

**Before**

#### TOPS


Red Bed	213'
Red Bed SD	415'
SH/LM/Dolomite	656'
Dolomite	1,097'

**Not to Scale**  
 2/15/06  
 DC/Hioskins

**WELL NAME:** Nix-Curtis BH #4 **FIELD:** Penasco Draw (SA) Yeso  
**LOCATION:** 480' FSL & 990' FEL of Section 25-18S-25E Eddy Co., NM  
**GL:** 3,457' **ZERO:** **KB:**  
**SPUD DATE:** 12/4/74 **COMPLETION DATE:** 12/19/74  
**COMMENTS:** API No.: 30-015-21430

# CASING PROGRAM

10-3/4" 30# J-55		<b>308'</b>
7" 20# J-55	952'	
7" 23# J-55	133'	<b>1,097'</b>
4-1/2" 9.5# J-55		<b>1,495'</b>

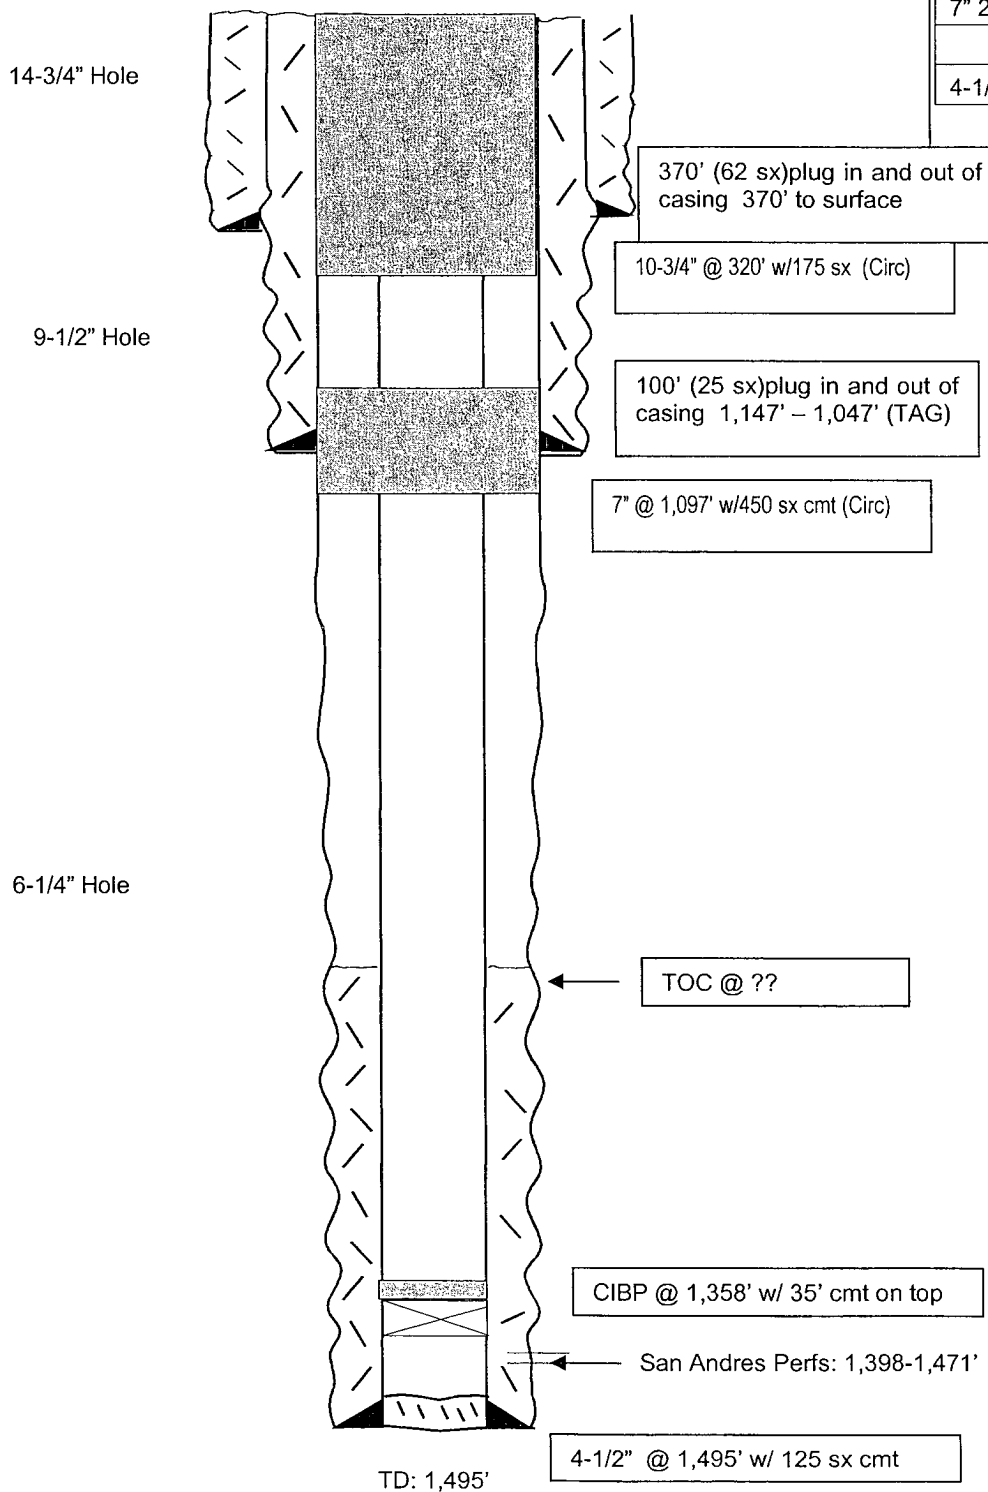

**After**

## TOPS

Red Bed	213'
Red Bed SD	415'
SH/LM/Dolomite	656'
Dolomite	1,097'

**Not to Scale**  
 2/15/06  
 DC/Hioskins