

UNITED STATES
DEPARTMENT OF THE INTERIOR
BUREAU OF LAND MANAGEMENTNMOCD
ArtesiaFORM APPROVED
OMB No. 1004-0137
Expires: October 31, 2014**SUNDRY NOTICES AND REPORTS ON WELLS**
Do not use this form for proposals to drill or to re-enter an abandoned well. Use Form 3160-3 (APD) for such proposals.5. Lease Serial No. NM 12557
6. If Indian, Allottee or Tribe Name N/A**SUBMIT IN TRIPLICATE – Other instructions on page 2.**

1. Type of Well

☒ Oil Well ☐ Gas Well ☐ Other

2. Name of Operator

JALAPENO CORPORATION

3a. Address

PO BOX 1608
ALBUQUERQUE, NM 87103

3b. Phone No. (include area code)

505-242-2050

7. If Unit of CA/Agreement, Name and/or No.
N/A

8. Well Name and No.

DUNCAN FEDERAL #12

9. API Well No.

30-005-64277

4. Location of Well (Footage, Sec., T., R., M., or Survey Description)

2145' FNL & 694' FWL SEC. 18, T-9S, R-28-E

10. Field and Pool or Exploratory Area
Wolfe Lake, San Andres, South

11. County or Parish, State

CHAVES COUNTY, NM

12. CHECK THE APPROPRIATE BOX(ES) TO INDICATE NATURE OF NOTICE, REPORT OR OTHER DATA

TYPE OF SUBMISSION	TYPE OF ACTION			
<input checked="" type="checkbox"/> Notice of Intent	<input type="checkbox"/> Acidize	<input type="checkbox"/> Deepen	<input type="checkbox"/> Production (Start/Resume)	<input type="checkbox"/> Water Shut-Off
<input type="checkbox"/> Subsequent Report	<input type="checkbox"/> Alter Casing	<input type="checkbox"/> Fracture Treat	<input type="checkbox"/> Reclamation	<input type="checkbox"/> Well Integrity
<input type="checkbox"/> Final Abandonment Notice	<input type="checkbox"/> Casing Repair	<input type="checkbox"/> New Construction	<input type="checkbox"/> Recomplete	<input type="checkbox"/> Other _____
	<input type="checkbox"/> Change Plans	<input checked="" type="checkbox"/> Plug and Abandon	<input type="checkbox"/> Temporarily Abandon	_____
	<input type="checkbox"/> Convert to Injection	<input type="checkbox"/> Plug Back	<input type="checkbox"/> Water Disposal	_____

13. Describe Proposed or Completed Operation: Clearly state all pertinent details, including estimated starting date of any proposed work and approximate duration thereof. If the proposal is to deepen directionally or recompleat horizontally, give subsurface locations and measured and true vertical depths of all pertinent markers and zones. Attach the Bond under which the work will be performed or provide the Bond No. on file with BLM/BIA. Required subsequent reports must be filed within 30 days following completion of the involved operations. If the operation results in a multiple completion or recompleat in a new interval, a Form 3160-4 must be filed once testing has been completed. Final Abandonment Notices must be filed only after all requirements, including reclamation, have been completed and the operator has determined that the site is ready for final inspection.)

BECAUSE THE PLUG AND ABANDONMENT OF THE DUNCAN #12 WAS DELAYED WE ARE RESUBMITTING THE SUNDRY NOTICE TO CEMENT THE REMAINING 25' WHICH WAS ORIGINALLY APPROVED MAY 17, 2016.

TD Is 610'. WE PROPOSE TO:

1. WELL WAS FILLED INSIDE OF CASING TO 585' WITH CEMENT. WE PROPOSE TO FILL THE REMAINING 25' WITH CEMENT UNTIL WE REACH SURFACE.
2. WAIT FOR CEMENT TO DRY.
3. SET DRY HOLE MARKER.

Accepted for record
NMOCD
R.L.B.
NM OIL CONSERVATION
ARTESIA DISTRICT
SEP 30 2016
RECEIVED

RECEIVED
2016 SEP 26 A 9:41
BUREAU OF LAND MGMT
ROSWELL OFFICE

14. I hereby certify that the foregoing is true and correct. Name (Printed/Typed)

JULIE A. PASCAL

Title

OIL AND GAS OPERATIONS ASSOCIATE

Signature

Julie A Pascal

Date 09/20/2016

THIS SPACE FOR FEDERAL OR STATE OFFICE USE

Approved by

/S/ DAVID R. GLASS

Title PETROLEUM ENGINEER

Date SEP 27 2016

Conditions of approval, if any, are attached. Approval of this notice does not warrant or certify that the applicant holds legal or equitable title to those rights in the subject lease which would entitle the applicant to conduct operations thereon.

Title 18 U.S.C. Section 1001 and Title 43 U.S.C. Section 1212, make it a crime for any person known to make any false, fictitious or fraudulent statements or representations as to any matter within its jurisdiction.

(Instructions on page 2)

NOTE: This Approval Is Subject To The Original Procedure And Stipulations To Plug Approved On MAY 17 2016. Plugging Operations Must Be Commenced By DEC 27 2016!

SCHEMATIC PRIOR TO PLUG AND ABANDON

JALAPENO CORPORATION


DUNCAN FEDERAL #12

CHAVES COUNTY, NEW MEXICO

API NO. 30-005-64277

FORMATION TOPS

YATES	495'
QUEEN	1140'
GRAYBURG	1238'
SAN ANDRES	1600'
SLAUGHTER	2191'

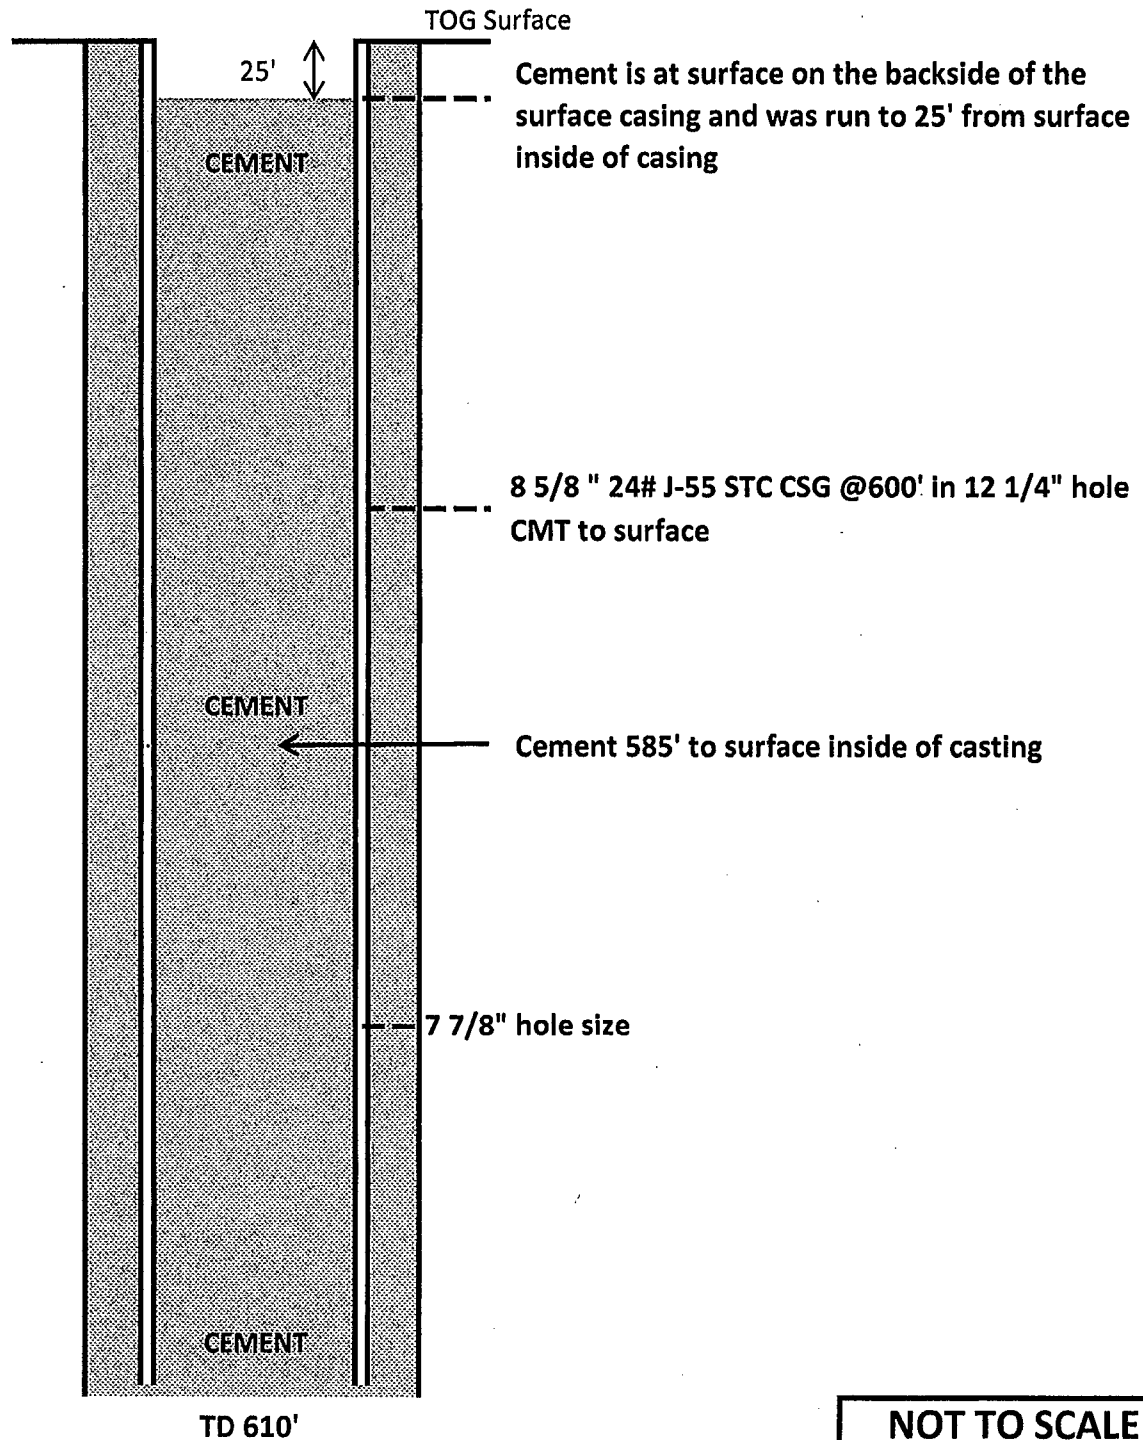

NOT TO SCALE

SCHEMATIC AFTER PLUG AND ABANDON

JALAPENO CORPORATION


DUNCAN FEDERAL #12

CHAVES COUNTY, NEW MEXICO

API NO. 30-005-64277

FORMATION TOPS

YATES	495'
QUEEN	1140'
GRAYBURG	1238'
SAN ANDRES	1600'
SLAUGHTER	2191'

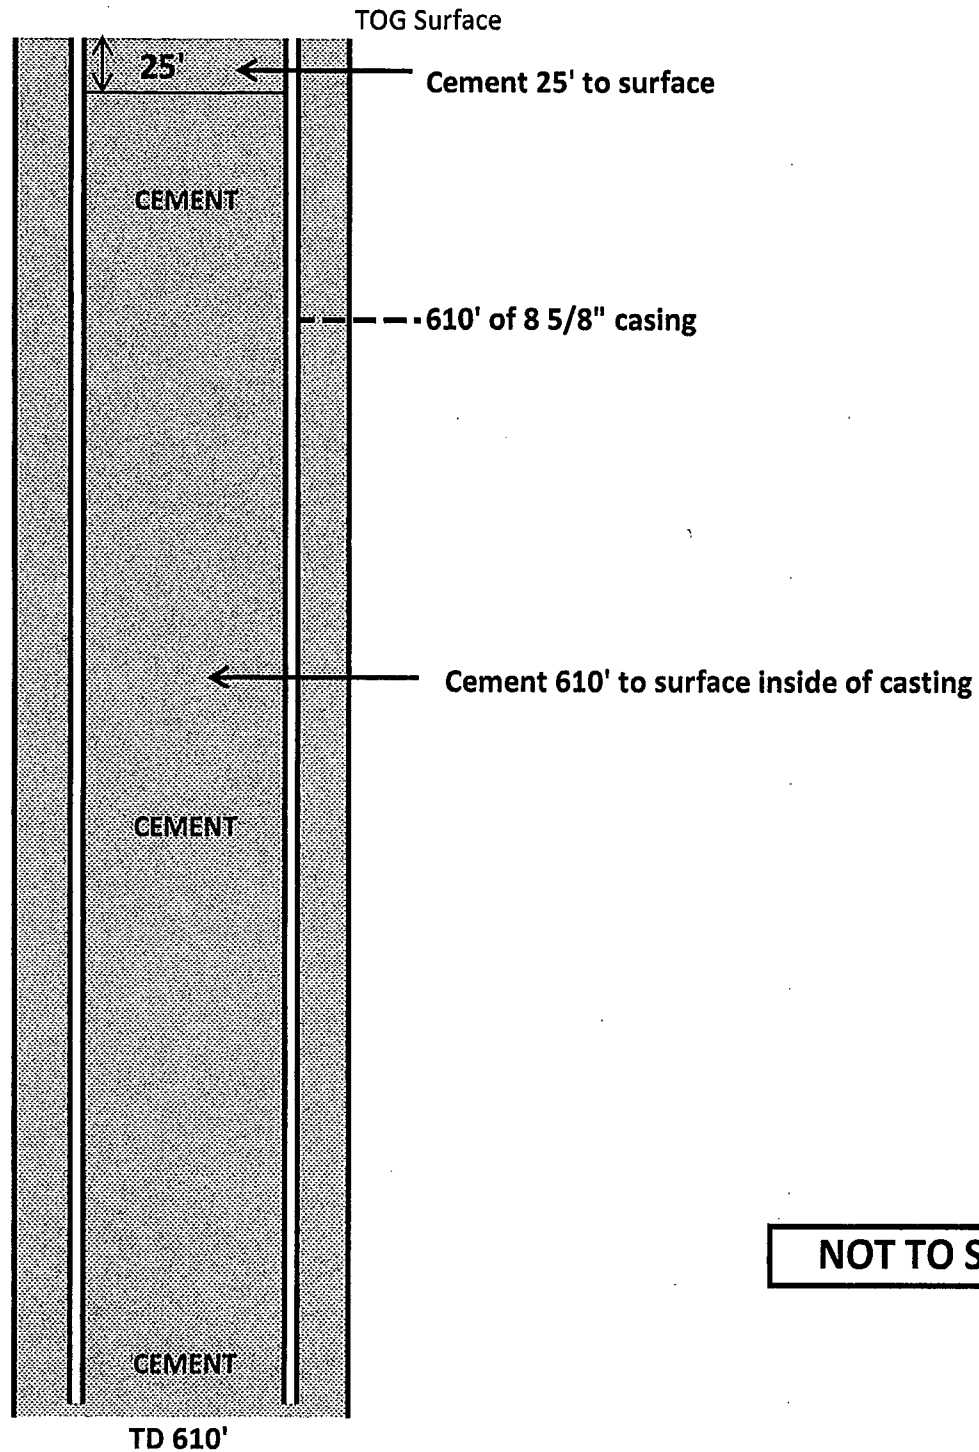

NOT TO SCALE