

Submit 1 Copy To Appropriate District Office
 District I - (575) 393-6161
 1625 N. French Dr., Hobbs, NM 88240
 District II - (575) 748-1283
 811 S. First St., Artesia, NM 88210
 District III - (505) 334-6178
 1000 Rio Brazos Rd., Aztec, NM 87410
 District IV - (505) 476-3460
 1220 S. St. Francis Dr., Santa Fe, NM 87505

State of New Mexico
 Energy, Minerals and Natural Resources

Form C-103
 Revised July 18, 2013

OIL CONSERVATION DIVISION
 1220 South St. Francis Dr.
 Santa Fe, NM 87505

WELL API NO. 30-015-44602
5. Indicate Type of Lease STATE <input type="checkbox"/> FEE <input checked="" type="checkbox"/>
6. State Oil & Gas Lease No.
7. Lease Name or Unit Agreement Name VL SWD
8. Well Number 1
9. OGRID Number 161968
10. Pool name or Wildcat [96101] SWD; DEVONIAN

SUNDRY NOTICES AND REPORTS ON WELLS
 (DO NOT USE THIS FORM FOR PROPOSALS TO DRILL OR TO DEEPEN OR PLUG BACK TO A DIFFERENT RESERVOIR. USE "APPLICATION FOR PERMIT" (FORM C-101) FOR SUCH PROPOSALS.)

1. Type of Well: Oil Well Gas Well Other **SWD**

2. Name of Operator
MESQUITE SWD, INC.

3. Address of Operator **PO BOX 1479
CARLSBAD NM 88220**

4. Well Location
 Unit Letter **I** ; **2142** feet from the **SOUTH** line and **249** feet from the **EAST** line
 Section **14** Township **24S** Range **28E** NMPM **EDDY** County

11. Elevation (Show whether DR, RKB, RT, GR, etc.)
2965' GR

12. Check Appropriate Box to Indicate Nature of Notice, Report or Other Data

NOTICE OF INTENTION TO:		SUBSEQUENT REPORT OF:	
PERFORM REMEDIAL WORK <input type="checkbox"/>	PLUG AND ABANDON <input type="checkbox"/>	REMEDIAL WORK <input type="checkbox"/>	ALTERING CASING <input type="checkbox"/>
TEMPORARILY ABANDON <input type="checkbox"/>	CHANGE PLANS <input checked="" type="checkbox"/>	COMMENCE DRILLING OPNS. <input type="checkbox"/>	P AND A <input type="checkbox"/>
PULL OR ALTER CASING <input type="checkbox"/>	MULTIPLE COMPL <input type="checkbox"/>	CASING/CEMENT JOB <input type="checkbox"/>	
DOWNHOLE COMMINGLE <input type="checkbox"/>			
CLOSED-LOOP SYSTEM <input type="checkbox"/>			
OTHER: <input type="checkbox"/>		OTHER: <input type="checkbox"/>	

13. Describe proposed or completed operations. (Clearly state all pertinent details, and give pertinent dates, including estimated date of starting any proposed work). SEE RULE 19.15.7.14 NMAC. For Multiple Completions: Attach wellbore diagram of proposed completion or recompletion.

Mesquite SWD, Inc. requests permission to run a tapered tubing string in this well. We propose To run 7" tubing inside the surface and intermediate hole and 5 1/2" tubing inside the liner.

NM OIL CONSERVATION
 ARTESIA DISTRICT

FEB 01 2018

Order SWD-1638

RECEIVED

I hereby certify that the information above is true and complete to the best of my knowledge and belief.

SIGNATURE Melanie J. Wilson TITLE Regulatory Analyst DATE 02/01/2018

Type or print name Melanie J. Wilson E-mail address: mjp1692@gmail.com PHONE: 575-914-1461

For State Use Only

APPROVED BY: Raymond H. Redany TITLE Geologist DATE 2-7-18
 Conditions of Approval (if any):

Mesquite SWD, Inc.
VL SWD #1
 API #30-015-44602
 2142' FSL & 249' FEL
 Section 14, T24S, R28E, Eddy County, NM

Proposed Well Bore Diagram

KB: 2990'
 GL: 2965'

Surface Casing

Size: 20" 94# J-55 BTC
 Set @: 254'
 Sx Cmt: 275
 TOC: Surf
 Hole Size: 26"

Intermediate Casing

Size: 13 3/8" 54.5# NE80 BTC
 Set @: 2635'
 Sx Cmt: 1430
 TOC: Surf
 Hole Size: 17 1/2"

Production Casing

Size: 9 5/8" 53.5# P-110 BTU
 Set @: 9872'
 Sx Cmt: 2075
 TOC: Surf
 Hole Size: 12 1/4"

Liner


Size: 7 5/8" 39# ECP-110 J-2/STL FJ
 Top: 9370'
 Set @: 14800"
 Sx Cmt: 810
 TOC: 9370'
 Hole Size: 8 1/2"

Open Hole

Interval: 14800' - 16200'
 Hole Size: 6 1/2"

Tubing

7" 26# P-110 Tbg @ 9169'
 7" x 5 1/2" X-Over @ 9170'
 5 1/2" 20# JFE Bear Tbg @ 14795'
 7 5/8" x 5 1/2" Dual Bore Permapak Packer @ 14796'

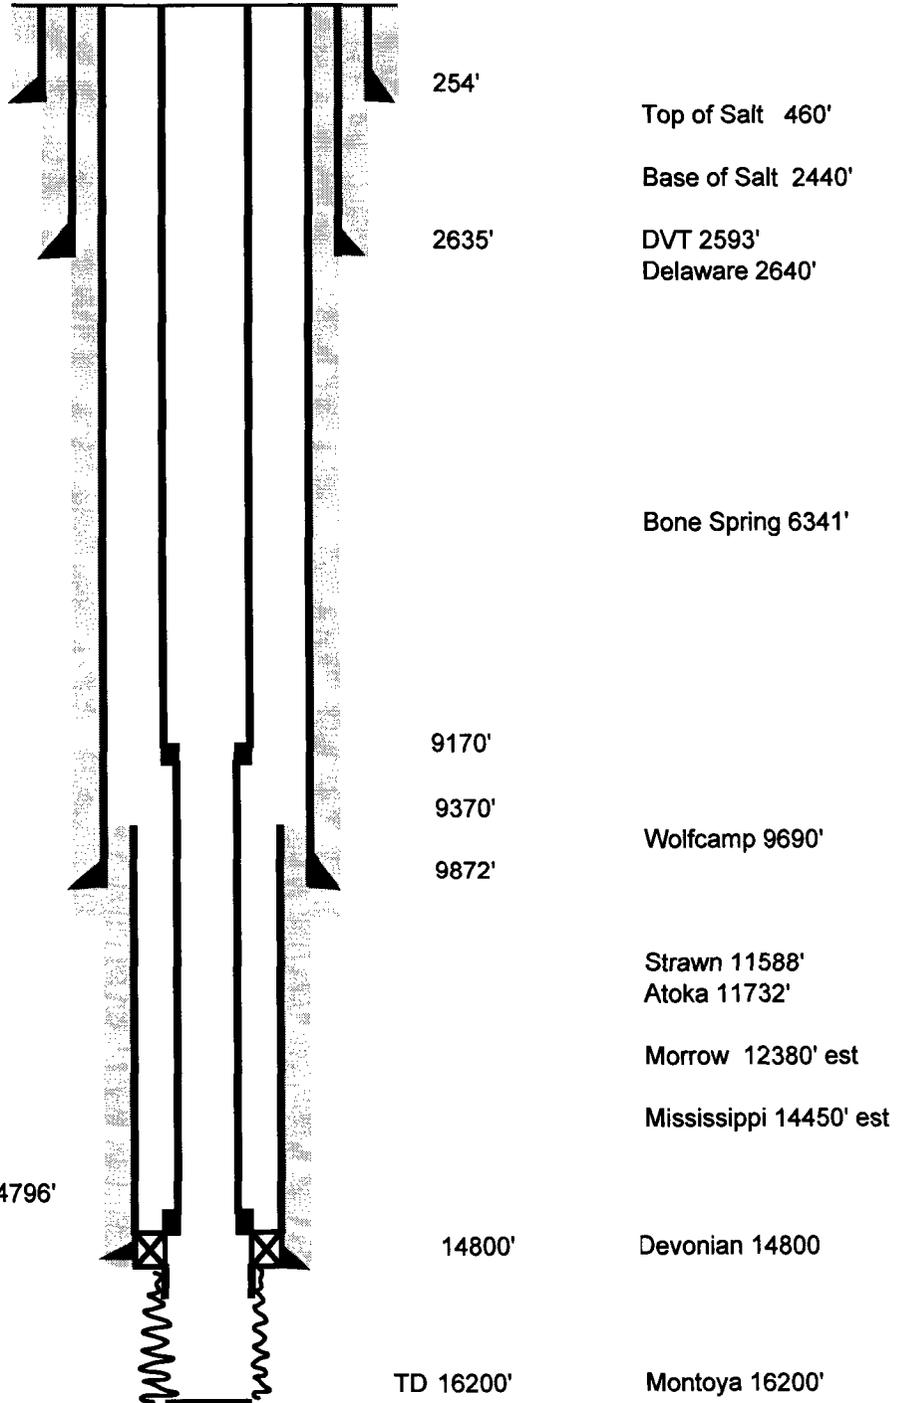

Not to Scale

RWP 2-7-18