

UNITED STATES
DEPARTMENT OF THE INTERIOR
BUREAU OF LAND MANAGEMENT

OCD Artesia

FORM APPROVED
OMB NO. 1004-0137
Expires: January 31, 2018

SUNDRY NOTICES AND REPORTS ON WELLS
Do not use this form for proposals to drill or to re-enter an abandoned well. Use form 3160-3 (APD) for such proposals.

5. Lease Serial No.
NMNM138067

6. If Indian, Allottee or Tribe Name

7. If Unit or CA/Agreement, Name and/or No.
NMNM138068

8. Well Name and No.
BOOTLEGGER 21 FEDERAL COM 1H

9. API Well No.
30-015-43970-00-S1

10. Field and Pool or Exploratory Area
GETTY

11. County or Parish, State
EDDY COUNTY, NM

SUBMIT IN TRIPLICATE - Other instructions on page 2

1. Type of Well
 Oil Well Gas Well Other

2. Name of Operator
MARATHON OIL PERMIAN LLC
Contact: JENNIFER VAN CUREN
E-Mail: jvancuren@marathonoil.com

3a. Address
5555 SAN FELIPE ST
HOUSTON, TX 77056

3b. Phone No. (include area code)
Ph: 713-296-2500

4. Location of Well (Footage, Sec., T., R., M., or Survey Description)
Sec 16 T20S R29E SESE 240FSL 360FEL
32.566757 N Lat, 104.072124 W Lon

12. CHECK THE APPROPRIATE BOX(ES) TO INDICATE NATURE OF NOTICE, REPORT, OR OTHER DATA

TYPE OF SUBMISSION	TYPE OF ACTION			
<input checked="" type="checkbox"/> Notice of Intent	<input type="checkbox"/> Acidize	<input type="checkbox"/> Deepen	<input type="checkbox"/> Production (Start/Resume)	<input type="checkbox"/> Water Shut-Off
<input type="checkbox"/> Subsequent Report	<input type="checkbox"/> Alter Casing	<input type="checkbox"/> Hydraulic Fracturing	<input type="checkbox"/> Reclamation	<input type="checkbox"/> Well Integrity
<input type="checkbox"/> Final Abandonment Notice	<input type="checkbox"/> Casing Repair	<input type="checkbox"/> New Construction	<input type="checkbox"/> Recomplete	<input checked="" type="checkbox"/> Other Site Facility Diagram/Security Plan
	<input type="checkbox"/> Change Plans	<input type="checkbox"/> Plug and Abandon	<input type="checkbox"/> Temporarily Abandon	
	<input type="checkbox"/> Convert to Injection	<input type="checkbox"/> Plug Back	<input type="checkbox"/> Water Disposal	


13. Describe Proposed or Completed Operation: Clearly state all pertinent details, including estimated starting date of any proposed work and approximate duration thereof. If the proposal is to deepen directionally or recomplate horizontally, give subsurface locations and measured and true vertical depths of all pertinent markers and zones. Attach the Bond under which the work will be performed or provide the Bond No. on file with BLM/BIA. Required subsequent reports must be filed within 30 days following completion of the involved operations. If the operation results in a multiple completion or recompletion in a new interval, a Form 3160-4 must be filed once testing has been completed. Final Abandonment Notices must be filed only after all requirements, including reclamation, have been completed and the operator has determined that the site is ready for final inspection.

Marathon Oil Permian LLC is submitting the facility diagram for this location.

GC 5-25-18
Accepted for record - NMOCD

RECEIVED

MAY 25 2018

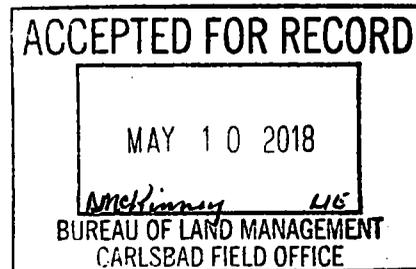

DISTRICT II-ARTESIA O.C.D.

14. I hereby certify that the foregoing is true and correct.

Electronic Submission #413656 verified by the BLM Well Information System
For MARATHON OIL PERMIAN LLC, sent to the Carlsbad
Committed to AFMSS for processing by PRISCILLA PEREZ on 05/07/2018 (18PP1630SE)

Name (Printed/Typed) JENNIFER VAN CUREN Title SR. REGULATORY COMPLIANCE REP

Signature (Electronic Submission) Date 05/04/2018

THIS SPACE FOR FEDERAL OR STATE OFFICE USE

Approved By _____ Title _____ Date _____





Conditions of approval, if any, are attached. Approval of this notice does not warrant or certify that the applicant holds legal or equitable title to those rights in the subject lease which would entitle the applicant to conduct operations thereon.

Office _____

Title 18 U.S.C. Section 1001 and Title 43 U.S.C. Section 1212, make it a crime for any person knowingly and willfully to make to any department or agency of the United States any false, fictitious or fraudulent statements or representations as to any matter within its jurisdiction.

(Instructions on page 2)

**** BLM REVISED ** BLM REVISED ** BLM REVISED ** BLM REVISED ** BLM REVISED ****

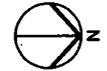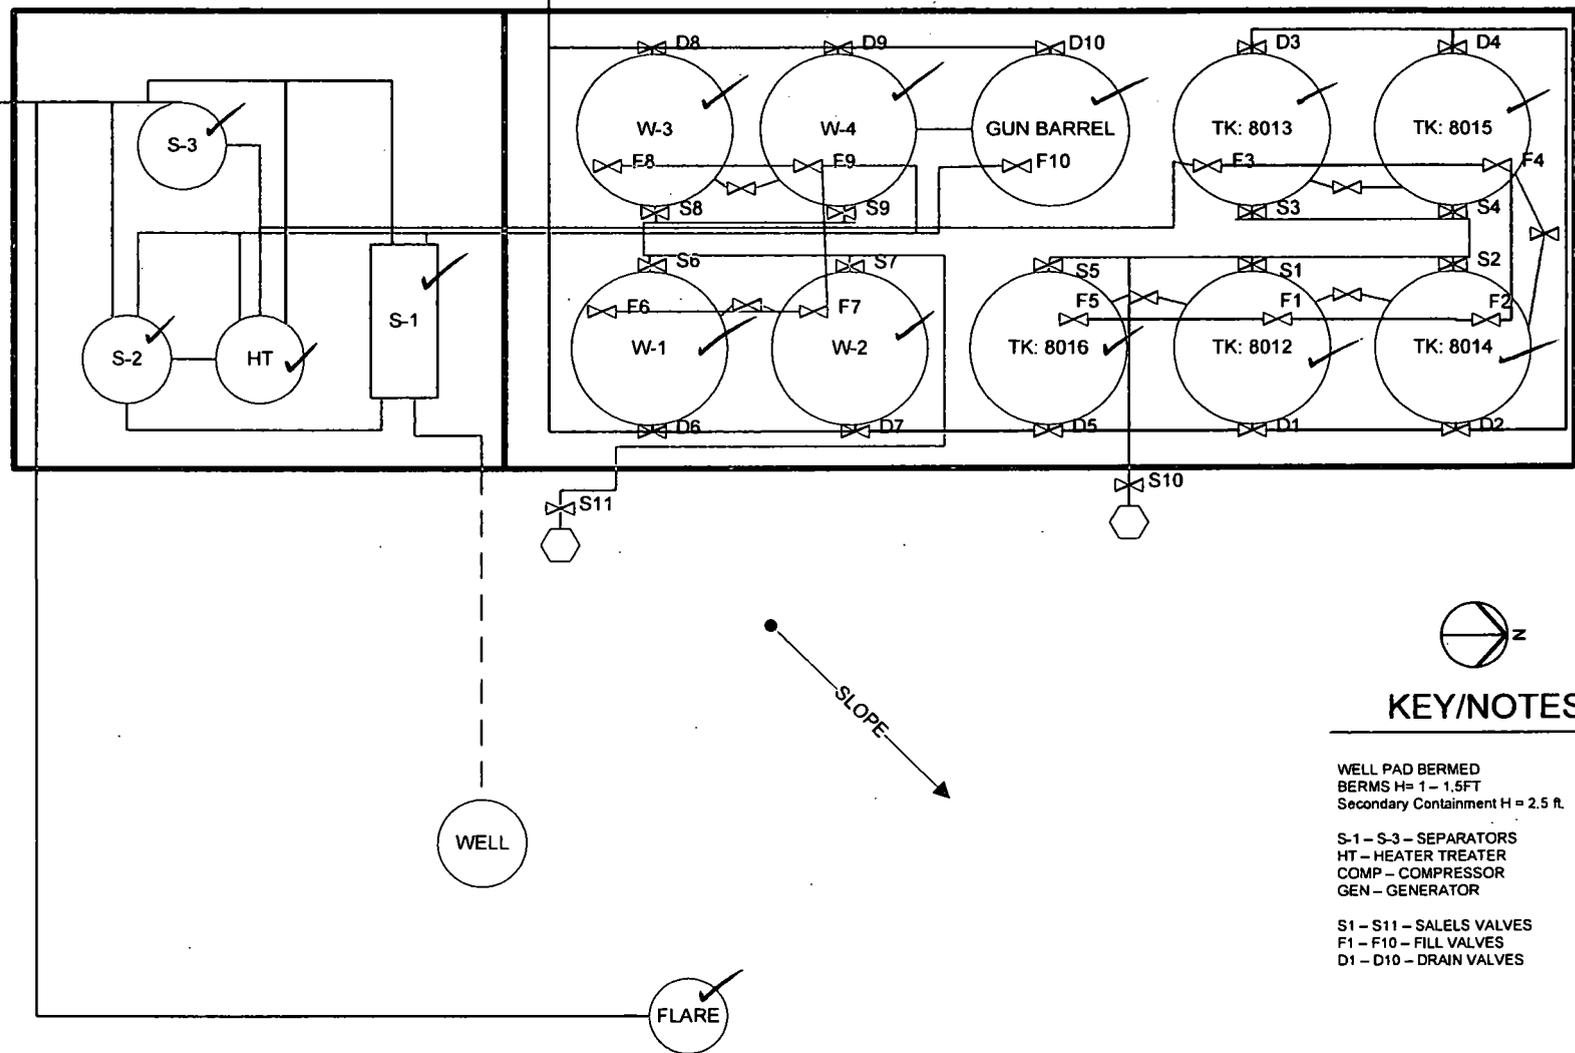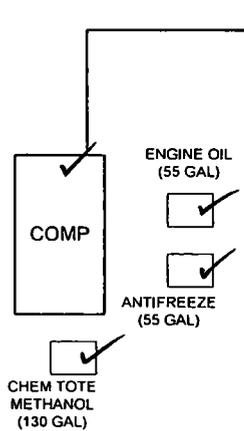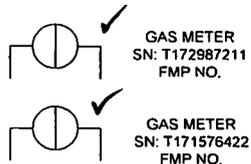

KEY/NOTES

WELL PAD BERMED
 BERMS H= 1 - 1.5FT
 Secondary Containment H= 2.5 ft.

S-1 - S-3 - SEPARATORS
 HT - HEATER TREATER
 COMP - COMPRESSOR
 GEN - GENERATOR

S1 - S11 - SALES VALVES
 F1 - F10 - FILL VALVES
 D1 - D10 - DRAIN VALVES



FIGURE TITLE		BOOTLEGGER 21 FEDERAL COM 1H	
API	LEASE	CA #	
30-015-43970	NMNM0554771		
OPERATOR			
MARATHON OIL PERMIAN, LLC 5555 SAN FELIPE ST, HOUSTON, TX 77056			
LOCATION			
EDDY COUNTY, NM	SWSW-27-T21S-R33E 240' FSL & 360' FEL	LAT	32.56687638
		LONG	-104.07262819

DATE	MARCH 2018
SCALE	NOT TO SCALE
DRAWN BY	AC
APPROVED BY	JVC

Valve Positioning in the Production Phase

Production to 8012 F1 is open F2, F3, F4, F5 are sealed closed S1-S5 are sealed closed D1-D5 are sealed closed Overflow/Equalizer is open	Production to 8014 F2 is open F1, F3, F4, F5 are sealed closed S1-S5 are sealed closed D1-D5 are sealed closed Overflow/Equalizer is open	Production to 8013 F3 is open F1, F2, F4, F5 are sealed closed S1-S5 are sealed closed D1-D5 are sealed closed Overflow/Equalizer is open	Production to 8015 F4 is open F1, F2, F3, F5 are sealed closed S1-S5 are sealed closed D1-D5 are sealed closed Overflow/Equalizer is open	Production to 8016 F5 is open F1, F2, F3, F4 are sealed closed S1-S5 are sealed closed D1-D5 are sealed closed Overflow/Equalizer is open
---	---	---	---	---

Valve Positioning in the Sales Phase

Sales from 8012 S1 and S10 are open F1 is sealed closed F2, F3, F4, F5 are open/closed S2, S3, S4, S5 are sealed closed D1-D5 are sealed closed Overflow/Equalizer are sealed closed	Sales from 8014 S2 and S10 are open F2 is sealed closed F1, F3, F4, F5 are open/closed S1, S3, S4, S5 are sealed closed D1-D5 are sealed closed Overflow/Equalizer are sealed closed	Sales from 8013 S3 and S10 are open F3 is sealed closed F1, F2, F4, F5 are open/closed S1, S2, S4, S5 are sealed closed D1-D5 are sealed closed Overflow/Equalizer are sealed closed	Sales from 8015 S4 and S10 are open F4 is sealed closed F1, F2, F3, F5 are open/closed S1, S2, S3, F5 are sealed closed D1-D5 are sealed closed Overflow/Equalizer are sealed closed	Sales from 8016 S5 and S10 are open F5 is sealed closed F1, F2, F3, F4 are open/closed S1, S2, S3, F4 are sealed closed D1-D5 are sealed closed Overflow/Equalizer are sealed closed
---	---	---	---	---

Valve Positioning in the Drain Phase

Sales from 8012 D1 is open F1 is sealed closed F2, F3, F4, F5 are open/closed S1-S5 are sealed closed D2, D3, D4, D5 are sealed closed Overflow/Equalizer are sealed closed	Sales from 8014 D2 is open F2 is sealed closed F1, F3, F4, F5 are open/closed S1-S5 are sealed closed D1, D3, D4, D5 are sealed closed Overflow/Equalizer are sealed closed	Sales from 8013 D3 is open F3 is sealed closed F1, F2, F4, F5 are open/closed S1-S5 are sealed closed D1, D2, D4, D5 are sealed closed Overflow/Equalizer are sealed closed	Sales from 8015 D4 is open F4 is sealed closed F1, F2, F3, F5 are open/closed S1-S5 are sealed closed D1, D2, D3, D5 are sealed closed Overflow/Equalizer are sealed closed	Sales from 8016 D5 is open F5 is sealed closed F1, F2, F3, F4 are open/closed S1-S5 are sealed closed D1, D2, D3, D4 are sealed closed Overflow/Equalizer are sealed closed
--	--	--	--	--



FIGURE TITLE BOOTLEGGER 21 FEDERAL COM 1H	
API 30-015-43970	LEASE NMNM0554771
OPERATOR MARATHON OIL PERMIAN, LLC 5555 SAN FELIPE ST, HOUSTON, TX 77056	
LOCATION EDDY COUNTY, NM	SWSW-27-T21S-R33E 240' FSL & 360' FEL
LAT 32.56687638	LONG -104.07262819

DATE	MARCH 2018
SCALE	NOT TO SCALE
DRAWN BY	AC
APPROVED BY	JVC