

Submit 3 Copies To Appropriate District
Office
District I
1625 N. French Dr., Hobbs, NM 88240
District II
1301 W. Grand Ave., Artesia, NM 88210
District III
1000 Rio Brazos Rd., Aztec, NM 87410
District IV
1220 S. St. Francis Dr., Santa Fe, NM
87505

State of New Mexico

Energy, Minerals and Natural Resources



WATER CONSERVATION DIVISION
1220 South St. Francis Dr.
Santa Fe, NM 87505

Form C-103

May 27, 2004

SUNDRY NOTICES AND REPORTS ON WELLS (DO NOT USE THIS FORM FOR PROPOSALS TO DRILL OR TO DEEPEN OR PLUG BACK TO A DIFFERENT RESERVOIR. USE "APPLICATION FOR PERMIT" (FORM C-101) FOR SUCH PROPOSALS.)		WELL API NO. 30-015-20031
1. Type of Well: Oil Well ☒ Gas Well ☐ Other ☐		5. Indicate Type of Lease STATE ☐ FEE ☒
2. Name of Operator Yates Petroleum Corporation		6. State Oil & Gas Lease No.
3. Address of Operator 105 S. 4 th Street, Artesia, NM 88210		7. Lease Name or Unit Agreement Name Mobil BB
4. Well Location Unit Letter <u>O</u> : <u>330</u> feet from the <u>South</u> line and <u>1650</u> feet from the <u>East</u> line Section <u>24</u> Township <u>18S</u> Range <u>25E</u> NMPM <u>Eddy</u> County		8. Well Number 1
11. Elevation (Show whether DR, RKB, RT, GR, etc.) 3452'GR		9. OGRID Number 025575
Pit or Below-grade Tank Application ☐ or Closure ☐		10. Pool name or Wildcat Penasco Draw SA Yeso
Pit type _____ Depth to Groundwater _____ Distance from nearest fresh water well _____ Distance from nearest surface water _____		
Pit Liner Thickness: _____ mil Below-Grade Tank: Volume _____ bbls; Construction Material _____		

12. Check Appropriate Box to Indicate Nature of Notice, Report or Other Data

NOTICE OF INTENTION TO:

PERFORM REMEDIAL WORK ☐ PLUG AND ABANDON ☒
TEMPORARILY ABANDON ☐ CHANGE PLANS ☐
PULL OR ALTER CASING ☐ MULTIPLE COMPL ☐

OTHER: ☐

SUBSEQUENT REPORT OF:

REMEDIAL WORK ☐ ALTERING CASING ☐
COMMENCE DRILLING OPNS. ☐ PLUG AND ABANDON ☐
CASING/CEMENT JOB ☐

OTHER: ☐

13. Describe proposed or completed operations. (Clearly state all pertinent details, and give pertinent dates, including estimated date of starting any proposed work). SEE RULE 1103. For Multiple Completions: Attach wellbore diagram of proposed completion or recompletion.

Yates Petroleum Corporation plans to plug and abandon this well as follows:

1. Rig up all safety equipment as needed.
2. Spot a 100' cement plug across the shoe from 1126'-1026' (25 sx). Tag plug.
3. Perforate squeeze holes at 820'.
4. Spot a 100' cement plug from 720'-820' (35 sx) in and out of casing. WOC 3 hrs and tag plug.
5. Perforate squeeze holes at 100'.
6. Spot a 100' cement plug from 100' to surface (35 sx) in and out of casing. WOC 3 hrs and tag plug.
7. Cut off wellhead and install dry hole marker and clean up location as per regulated.

NOTE: Yates Petroleum Corporation will use steel pits and no earth pits

I hereby certify that the information above is true and complete to the best of my knowledge and belief. I further certify that any pit or below-grade tank has been/will be constructed or closed according to NMOCD guidelines ☐, a general permit ☐ or an (attached) alternative OCD-approved plan ☐.

SIGNATURE Tina Huerta TITLE Regulatory Compliance Supervisor DATE June 12, 2007

Type or print name Tina Huerta E-mail address: tinah@ypcnm.com Telephone No. 505-748-1471

For State Use Only

APPROVED BY: Phil Huerta TITLE 21 DATE 6/15/07

Conditions of Approval (if any):

WELL NAME: Mobil BB #1 FIELD: Penasco Draw; SA Yeso

LOCATION: 330' FSL & 1650' FEL of Section 24-18S-25E Eddy Co., NM


GL: 3,452' ZERO: KB: 3,460'

SPUD DATE: 4/1/67 COMPLETION DATE: 6/8/67

COMMENTS: API No.: 30-015-20034

CASING PROGRAM

9-5/8" 32.5# H40 ST&C	1,125'
7" 20# J55 & H40 ST&C	3,699'

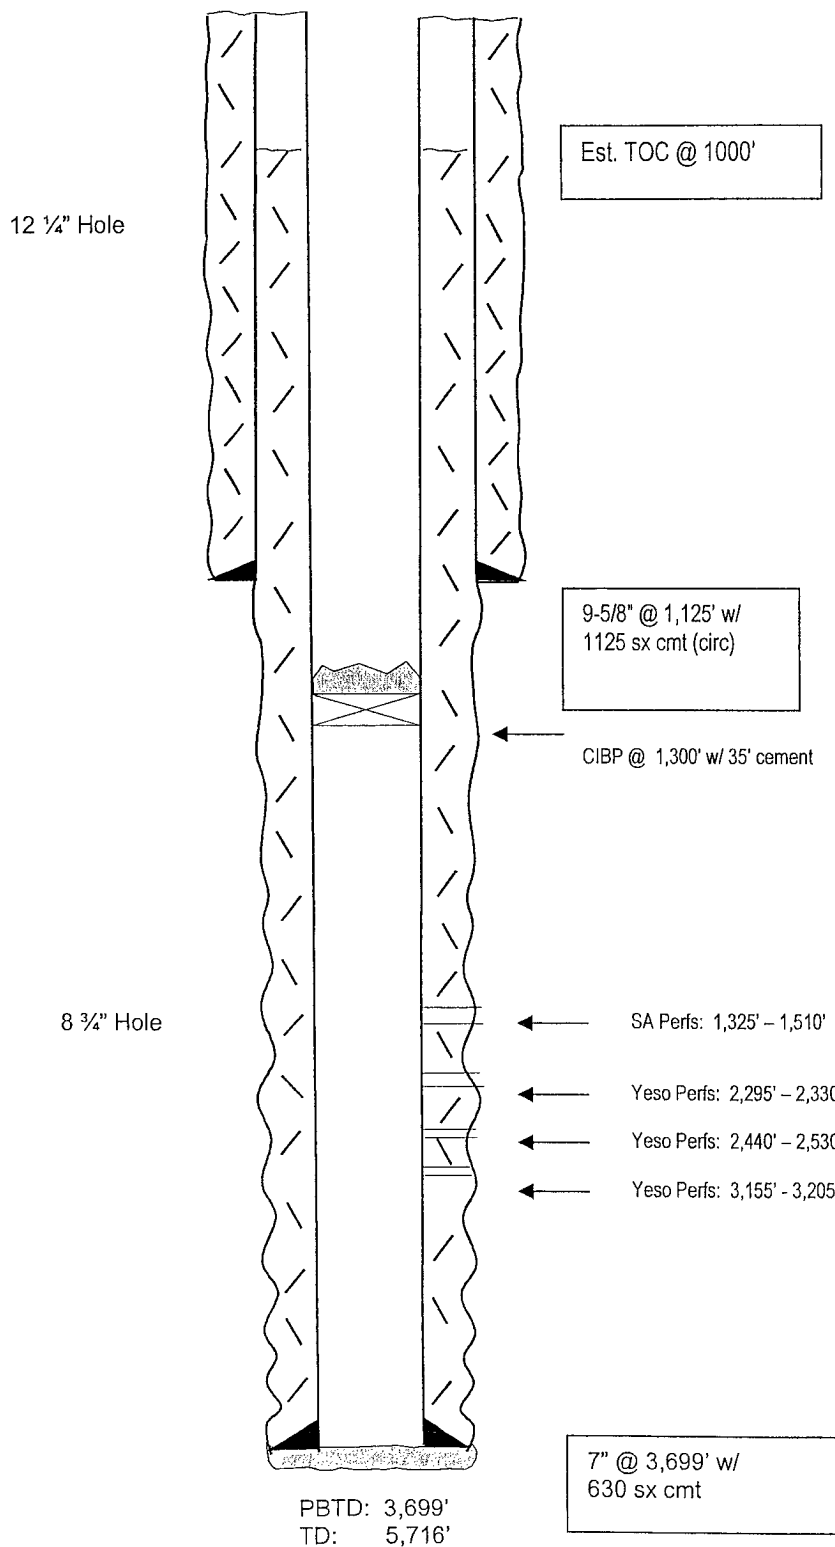

Before

TOPS

SA	770'
Glorieta	2,102'
Yeso	2,198'
Abo	4,293'

Not to Scale
5/15/07
Moss

WELL NAME: Mobil BB #1 FIELD: Penasco Draw; SA Yeso
 LOCATION: 330' FSL & 1650' FEL of Section 24-18S-25E Eddy Co., NM
 GL: 3,452' ZERO: KB: 3,460'
 SPUD DATE: 4/1/67 COMPLETION DATE: 6/8/67
 COMMENTS: API No.: 30-015-20034


CASING PROGRAM

9-5/8" 32.5# H40 ST&C	1,125'
7" 20# J55 & H40 ST&C	3,699'

After

TOPS

SA	770'
Glorieta	2,102'
Yeso	2,198'
Abo	4,293'

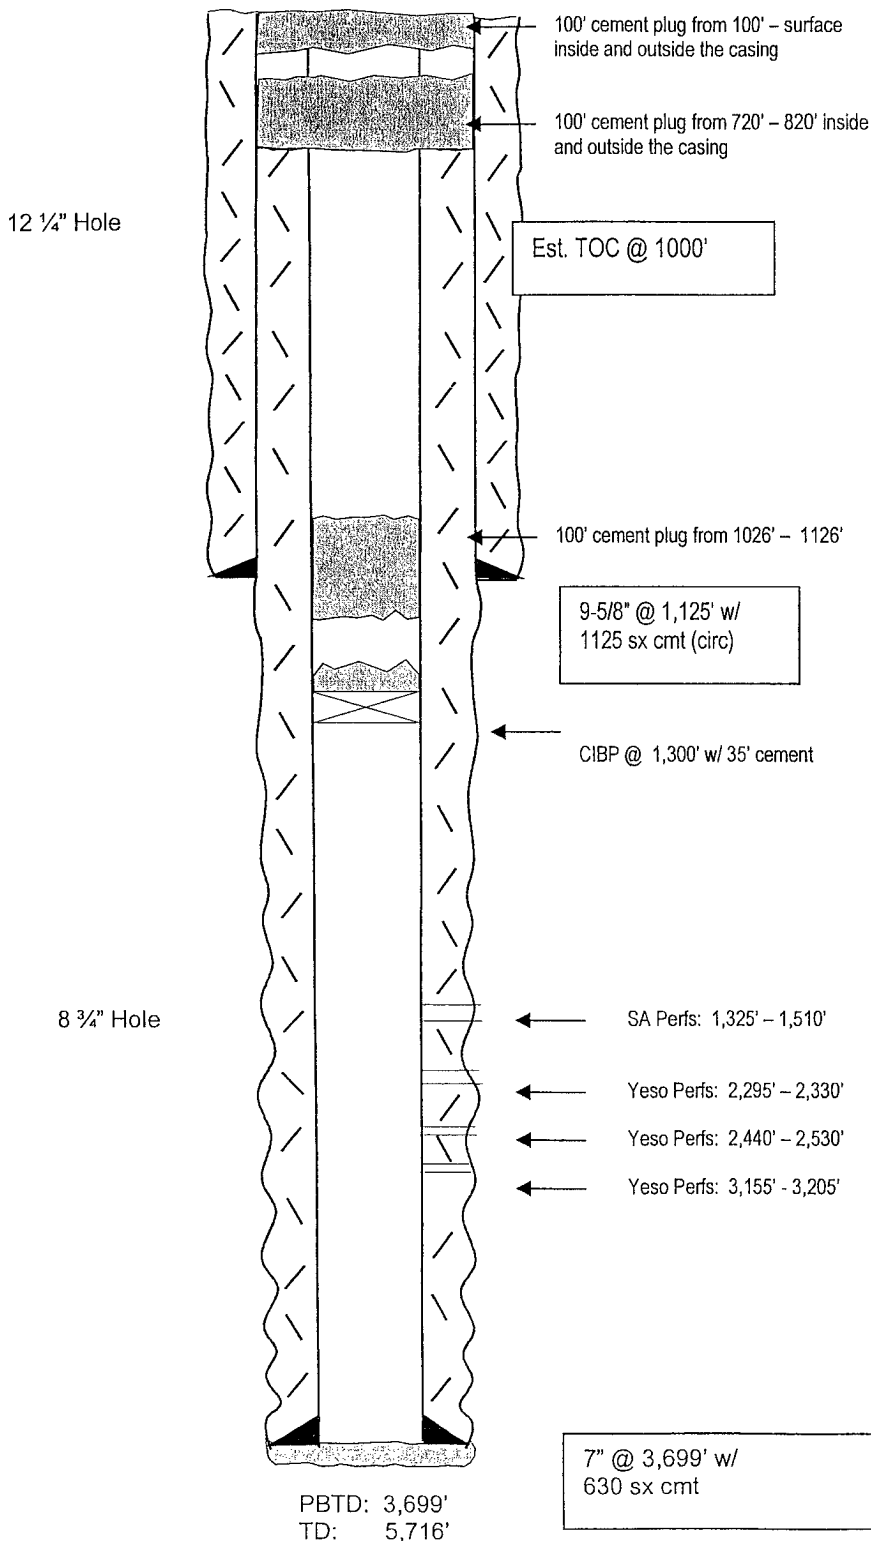

Not to Scale
 5/15/07
 Moss