

Submit 1 Copy To Appropriate District Office

District I
1625 N. French Dr., Hobbs, NM 88240
District II
1301 W. Grand Ave., Artesia, NM 88210
District III
1000 Rio Brazos Rd., Aztec, NM 87410
District IV
1220 S. St. Francis Dr., Santa Fe, NM 87505

State of New Mexico
Energy, Minerals and Natural Resources

Form C-103
October 13, 2009

OIL CONSERVATION DIVISION
1220 South St. Francis Dr.
Santa Fe, NM 87505

SUNDRY NOTICES AND REPORTS ON WELLS (DO NOT USE THIS FORM FOR PROPOSALS TO DRILL OR TO DEEPEN OR PLUG BACK TO A DIFFERENT RESERVOIR. USE "APPLICATION FOR PERMIT" (FORM C-101) FOR SUCH PROPOSALS.)		WELL API NO. 30-015-21318 ✓
1. Type of Well: Oil Well <input checked="" type="checkbox"/> Gas Well <input type="checkbox"/> Other <input type="checkbox"/>		5. Indicate Type of Lease STATE <input type="checkbox"/> FEE <input checked="" type="checkbox"/>
2. Name of Operator Yates Petroleum Corporation ✓		6. State Oil & Gas Lease No.
3. Address of Operator 105 South Fourth Street, Artesia, NM 88210		7. Lease Name or Unit Agreement Name Jackson AT ✓
4. Well Location Unit Letter <u>O</u> : <u>940</u> feet from the <u>South</u> line and <u>2310</u> feet from the <u>East</u> line Section <u>14</u> Township <u>17S</u> Range <u>25E</u> NMPM <u>Eddy</u> County		8. Well Number 6 ✓
11. Elevation (Show whether DR, RKB, RT, GR, etc.) 3482' GR		9. OGRID Number 025575 ✓
		10. Pool name or Wildcat Eagle Creek San Andres

12. Check Appropriate Box to Indicate Nature of Notice, Report or Other Data

NOTICE OF INTENTION TO:

PERFORM REMEDIAL WORK ☐ PLUG AND ABANDON ☒
TEMPORARILY ABANDON ☐ CHANGE PLANS ☐
PULL OR ALTER CASING ☐ MULTIPLE COMPL ☐
DOWNHOLE COMMINGLE ☐

SUBSEQUENT REPORT OF:

REMEDIAL WORK ☐ ALTERING CASING ☐
COMMENCE DRILLING OPNS. ☐ P AND A ☐
CASING/CEMENT JOB ☐

OTHER: ☐

OTHER: ☐

13. Describe proposed or completed operations. (Clearly state all pertinent details, and give pertinent dates, including estimated date of starting any proposed work). SEE RULE 19.15.7.14 NMAC. For Multiple Completions: Attach wellbore diagram of proposed completion or recompletion.

**Notify OCD 24 hrs. prior
To any work done.**

1. MIRU WSU. Install BOP.
2. Set CIBP at 1330'.
3. Cement to surface with 220 sx.
4. Cut off wellhead, install dry hole marker, and clean location.

**SEE ATTACHED
CONDITIONS OF
APPROVAL**

Rig Release Date:

RECEIVED
MAY 13 2011
NMOCD ARTESIA

I hereby certify that the information above is true and complete to the best of my knowledge and belief.

SIGNATURE Craig Aton TITLE Regulatory Compliance Technician DATE May 12, 2011

Type or print name Craig Aton E-mail address: caton@yatespetroleum.com PHONE: 575-748-4385

For State Use Only

APPROVED BY: [Signature] TITLE DATE 5/16/2011

Conditions of Approval (if any):

Approval Granted providing work
is complete by 5/16/2011

Well Name: Jackson AT #6 Field: Eagle Creek


Location: 940' FSL & 2310' FEL Sec 14-17S-25E

GR: 3482' Zero: KB:

Spud Date: 8/13/1974 Completion Date: 10/07/1974

Comments:

Casing Program	
Size/Wt/Grade/Conn	Depth Set
10-3/4" 32#	229'
7" 23#	1182'
4-1/2" 9.5# & 5-1/2" 15.5#	1479'

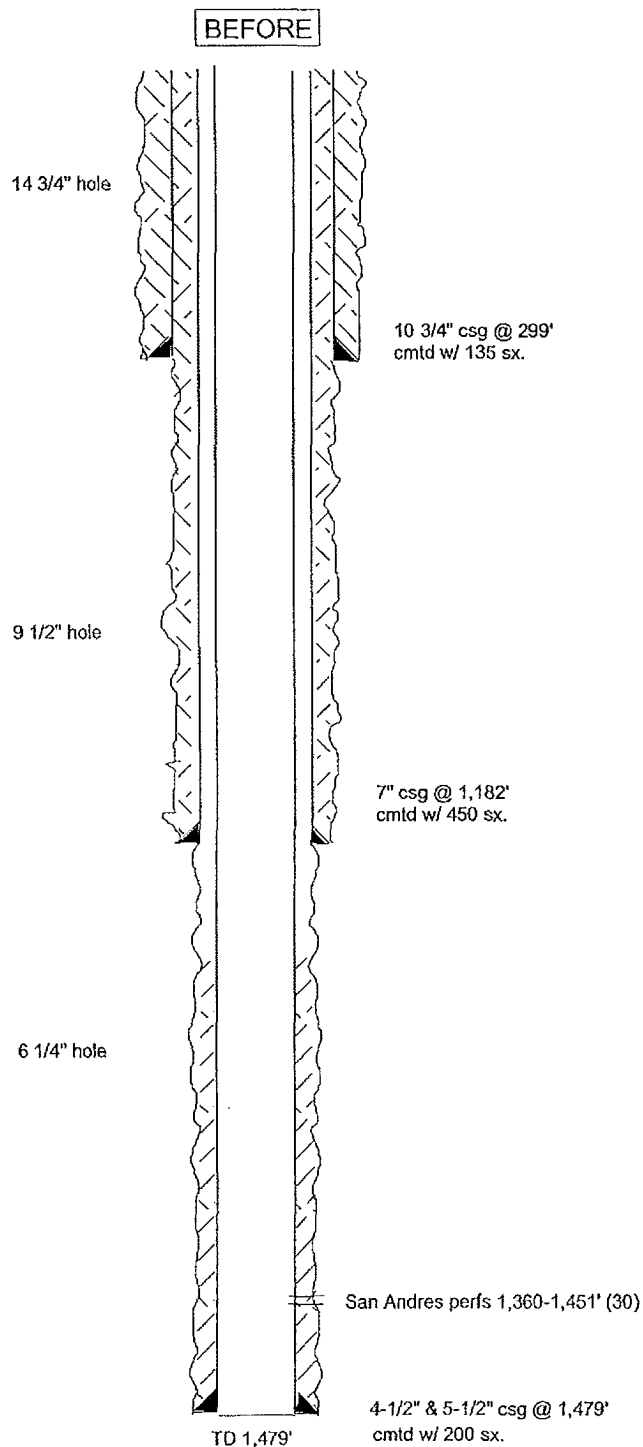

SKETCH NOT TO SCALE

DATE: 4/28/2011

Well Name: Jackson AT #6 Field: Eagle Creek


Location: 940' FSL & 2310' FEL Sec 14-17S-25E

GR: 3482' Zero: KB:

Spud Date: 8/13/1974 Completion Date: 10/07/1974

Comments:

Casing Program	
Size/Wt/Grade/Conn	Depth Set
10-3/4" 32#	229'
7" 23#	1182'
4-1/2" 9.5# & 5-1/2" 15.5#	1479'

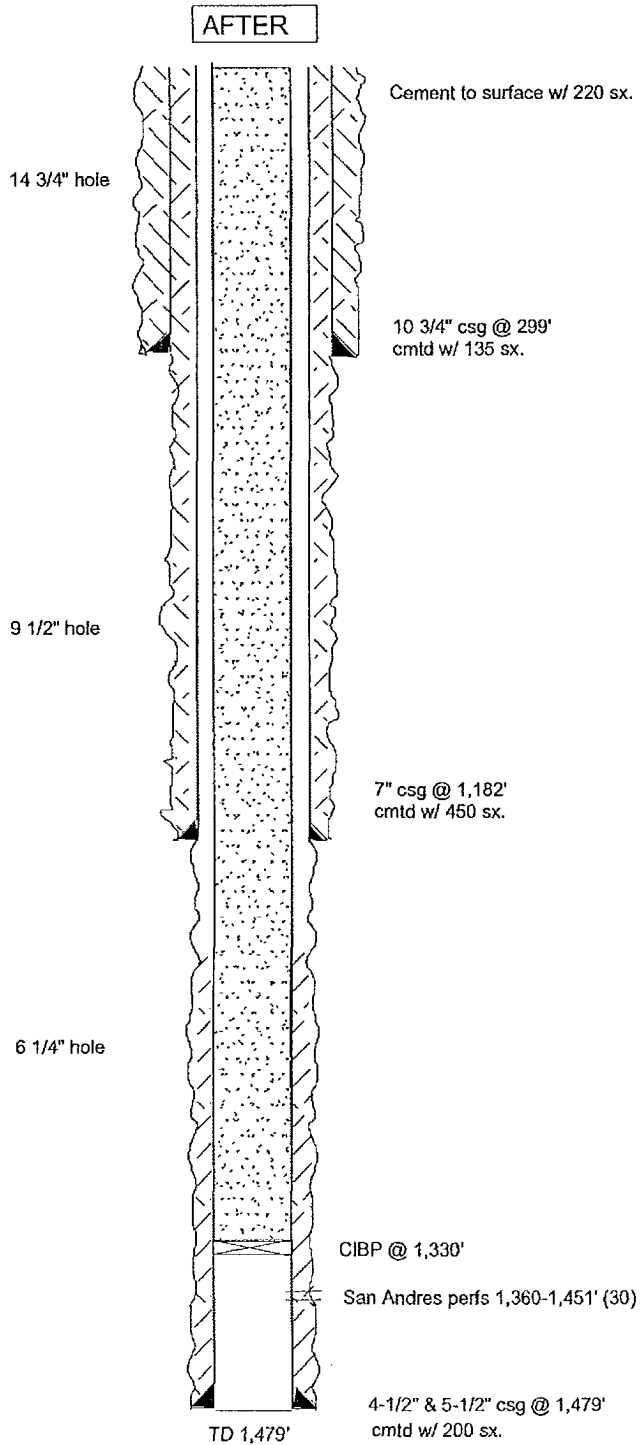

SKETCH NOT TO SCALE

DATE: 4/28/2011