

UNITED STATES
DEPARTMENT OF THE INTERIOR
BUREAU OF LAND MANAGEMENT

N.M. Oil Cons. Division

311 S. 1st Street

Albuquerque, NM 88210-2834

FORM APPROVED
Budget Bureau No. 1004-0135
Expires: March 31, 1993

SUNDRY NOTICES AND REPORTS ON WELLS

Do not use this form for proposals to drill or to deepen or reentry to a different reservoir.
Use "APPLICATION FOR PERMIT-" for such proposals

SUBMIT IN TRIPLICATE

1. Type of Well

☒ Oil Well ☐ Gas Well ☐ Other

2. Name of Operator

SOUTHWEST ROYALTIES, INC.

3. Address and Telephone No.

P.O. BOX 11390; MIDLAND, TEXAS

4. Location of Well (Footage, Sec., T., R., M., or Survey Description)

760 FNL & 990 FEL, SEC 27, T19S, R31E

5. Lease Designation and Serial No.
NMNM 94845

6. If Indian, Allottee or Tribe Name

7. If Unit or CA, Agreement Designation

8. Well Name and No.

DUNCAN FEDERAL #1

9. API Well No.

30 015 10375

10. Field and Pool, or Exploratory Area
WEST LUSK DELAWARE

11. County or Parish, State

EDDY COUNTY, NM

12. CHECK APPROPRIATE BOX(s) TO INDICATE NATURE OF NOTICE, REPORT, OR OTHER DATA

TYPE OF SUBMISSION

- ☒ Notice of Intent
☐ Subsequent Report
☐ Final Abandonment Notice

TYPE OF ACTION

- ☒ Abandonment
☐ Recompletion
☐ Plugging Back
☐ Casing Repair
☐ Altering Casing
☐ Other

- ☐ Change of Plans
☐ New Construction
☐ Non-Routine Fracturing
☐ Water Shut-Off
☐ Conversion to Injection
☐ Dispose Water

(Note: Report results of multiple completion on Well Completion or Recompletion Report and Log form.)

13. Describe Proposed or Completed Operations (Clearly state all pertinent details, and give pertinent dates, including estimated date of starting any proposed work. If well is directionally drilled, give subsurface locations and measured and true vertical depths for all markers and zones pertinent to this work.)*

WE PROPOSE TO P&A THE WELL AS FOLLOWS (PER JOE LARA):

- 1) SET CIBP @ 4450'; DUMP 35' OF CMT ON TOP. LOAD HOLE W/9PPG MUD. CUT OFF 4-1/2" CSG @ 4000'.
- 2) POOH W/4-1/2" CSG; SPOT 200' CMT PLUG ACROSS CSG, CUT OFF & 8-5/8" SHOE, TAG PLUG.
- 4) PERF SQZ HOLES IN 8-5/8 @ 750'. PUMP 40 SX CMT INTO PERFS & FILL 40 SX IN CSG FOR PLUG FROM 630-750'. TAG PLUG. SPOT 15 SX SURF PLUG. CUT OFF WH.
- 5) WELD ON P&A MARKER, COVER PITS & CLEAN LOCATION.

I hereby certify that the foregoing is true and correct

Signed

REGULATORY COORDINATOR

Date 01/27/98

(This space for Federal or State office use)

Approved by

ORIG. SCD DAVID B. GLASS

Title

PETROLEUM ENGINEER

Date

FEB 03 1998

Conditions of approval, if any:

SEE ATTACHED FOR

CONDITIONS OF APPROVAL


Title 18 U.S.C. Section 1001, makes it a crime for any person knowingly and willfully to make to any department or agency of the United States any false, fictitious or fraudulent statements or representations as to any matter within its jurisdiction.

SOUTHWEST ROYALTIES

PROJECT DUNCAN FED #1
27 A, T19 S, R31 E

PAGE _____ OF _____
 BY _____ DATE _____

PROPOSED

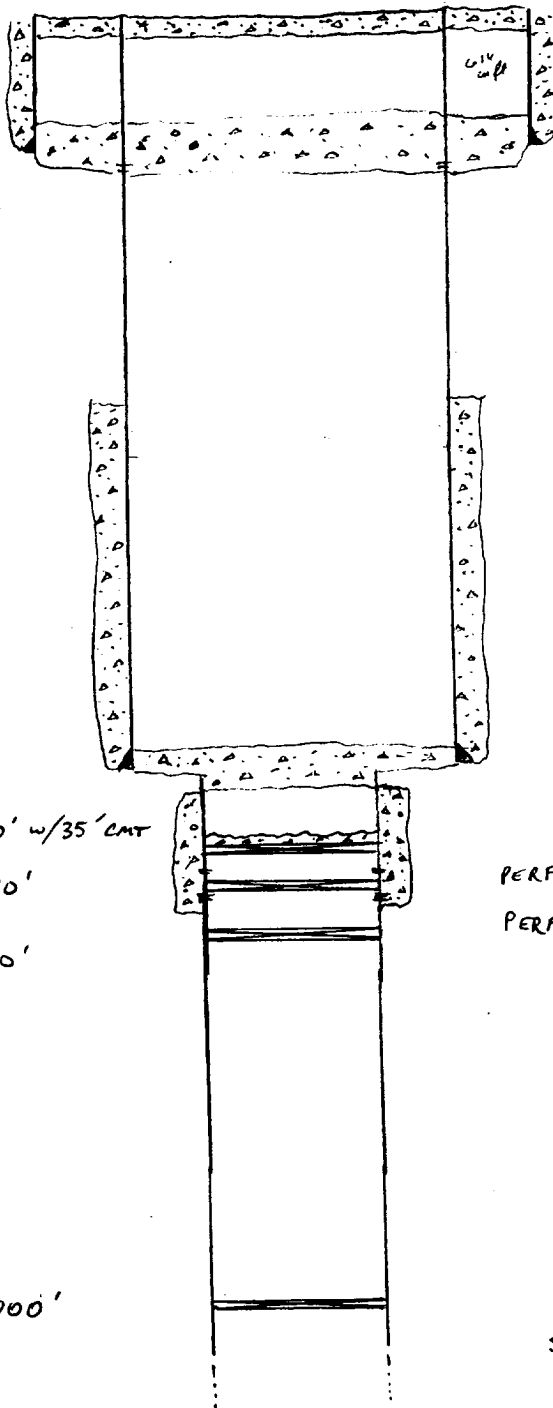

.2117 $\frac{in}{ft}$

13 $\frac{3}{8}$ " @ 697' CMTD w/650 SX
 CIRCULATED

Toc - 2000' by T.S.

.3422 $\frac{in}{ft}$

8 $\frac{5}{8}$ " @ 3947' CMTD w/400 SX

CIBP @ 4450' w/35' CMT

CIBP @ 4570'

CIBP @ 4750'

PERFS: 4465-72'

PERFS: 4580-95'

CIBP @ 6700'

4 $\frac{1}{2}$ "
 SQUEEZE HOLE @ 6720'