


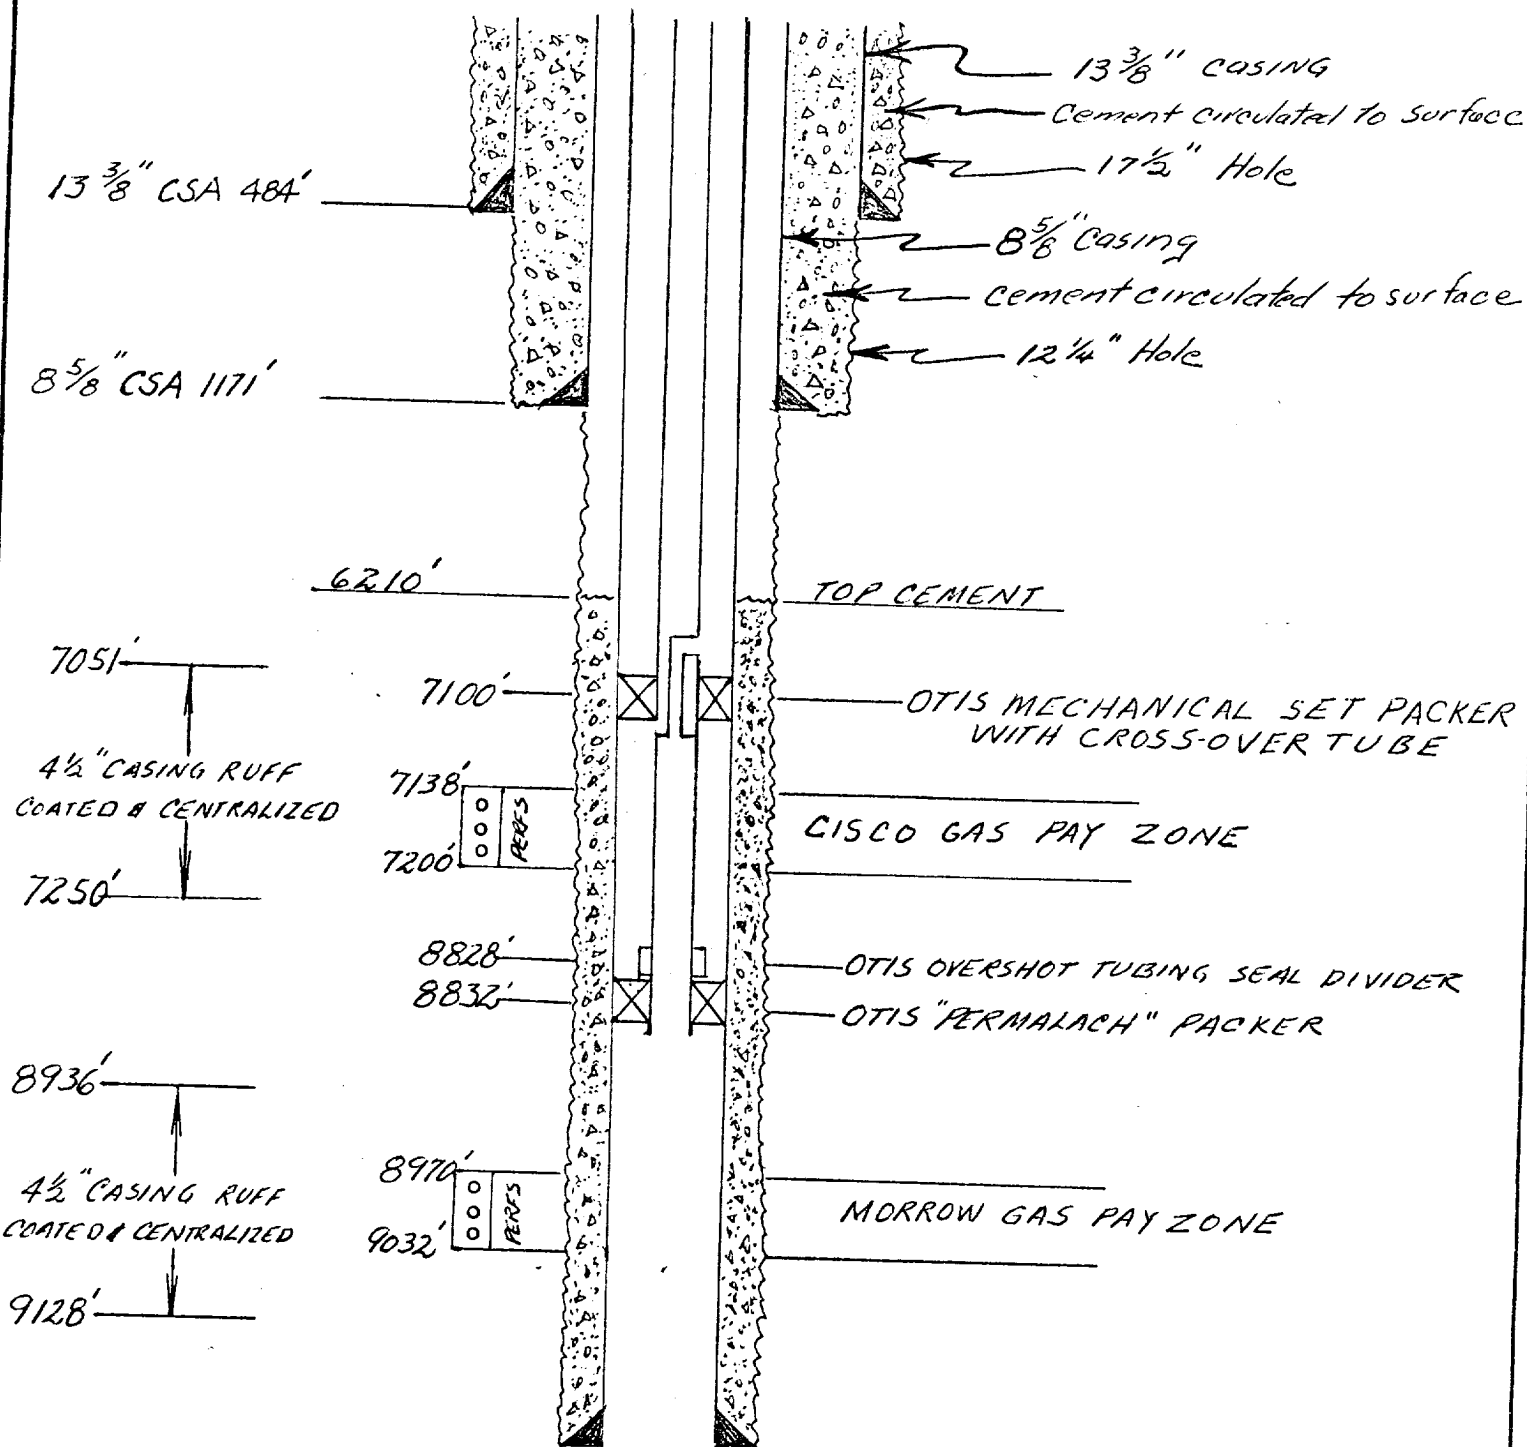

HENRY ENGINEERING
MIDLAND, TEXAS

PROPOSED DUAL COMPLETION
DAVID FASKEN
ARCO "9" MORRISON NO. 1
BOYD MORROW & UNDES, CISCO
FIELDS EDDY CO. N.M.