

UNITED STATES
DEPARTMENT OF THE INTERIOR
BUREAU OF LAND MANAGEMENT

SUBMIT IN TRIPL
(Other instructions on re-
verse side)

Form approved.
Budget Bureau No. 1004-0135
Expires August 31, 1985

SUNDRY NOTICES AND REPORTS ON WELLS

(Do not use this form for proposals to drill or to deepen or plug back to a different reservoir.
Use "APPLICATION FOR PERMIT" for such proposals.)

1. OIL WELL ☐ GAS WELL ☒ OTHER ☐	5. LEASE DESIGNATION AND SERIAL NO. NM-045276
2. NAME OF OPERATOR Conoco Inc.	6. IF INDIAN, ALLOTTEE OR TRIBE NAME
3. ADDRESS OF OPERATOR P.O. Box 460 - Hobbs, New Mexico 88240	7. UNIT AGREEMENT NAME
4. LOCATION OF WELL (Report location clearly and in accordance with any State requirements. See also space 17 below.) At surface 1980' FNL & 1980' FEL - Unit Letter G	8. FARM OR LEASE NAME Preston Federal
14. PERMIT NO. 30-015-23903	9. WELL NO. 2
15. ELEVATIONS (Show whether DF, RT, GR, etc.)	10. FIELD AND HOOD, OR WHERE LOCATED Smith Canyon, New Mexico
	11. SEC., T., R., M., OR BLK. AND SURVEY OR AREA 34-208-24E
	12. COUNTY OR PARISH EDDY
	13. STATE NM

Check Appropriate Box To Indicate Nature of Notice, Report, or Other Data

NOTICE OF INTENTION TO:

TEST WATER SHUT-OFF	☐	PULL OR ALTER CASING	☐
FRACTURE TREAT	☐	MULTIPLE COMPLETE	☐
SHOOT OR ACIDIZE	☐	ABANDON*	☒
REPAIR WELL	☐	CHANGE PLANS	☐
(Other)	☐		☐

SUBSEQUENT REPORT OF:

WATER SHUT-OFF	☐	REPAIRING WELL	☐
FRACTURE TREATMENT	☐	ALTERING CASING	☐
SHOOTING OR ACIDIZING	☐	ABANDONMENT*	☐
(Other)	☐		☐

(Note: Report results of multiple completion on Well Completion or Recompletion Report and Log form.)

17. DESCRIBE PROPOSED OR COMPLETED OPERATIONS (Clearly state all pertinent details, and give pertinent dates, including estimated date of starting any proposed work. If well is directionally drilled, give subsurface locations and measured and true vertical depths for all markers and to the bottom of the well.)

- ① MURU. Tag cement retained at 7320'. G1/H w/ 2 7/8" Hg open-ended to 7320'. Pump 280 bbls 10 ppg mud to circulate hole full.
- ② Pump 27 sxs class "H". Displace w/ 41 bbls mud.
- ③ POOH to 5170'. Pump 27 sxs class "H". Displace w/ 29 bbls mud.
- ④ POOH to 3020'. Pump 25 sxs class "H". Displace w/ 16 bbls mud.
- ⑤ POOH to 1270'. Pump 25 sxs class "H". Displace w/ 6 bbls mud.
- ⑥ POOH to 569'. Pump 25 sxs class "H". Displace w/ 2 bbls mud.
- ⑦ POOH to 50'. Pump 10 sxs class "H" to surface. POOH.
- ⑧ G1/H w/ Hg. Pump 450 sxs cement to fill annular space to surface.
- ⑨ Install PFA marker. For further information contact Clyde Findlay at 397-5864.

18. I hereby certify that the foregoing is true and correct

SIGNED Cecil O. Johnson

TITLE Administrative Supervisor

DATE July 28, 1985

THIS SPACE FOR FEDERAL OR STATE OFFICE USE

APPROVED BY CHIEF OF BUREAU

TITLE

DATE 8-10-88

CONDITIONS OF APPROVAL, IF ANY:


*See Instructions on Reverse Side

Section 1001, makes it a crime for any person knowingly and willfully to make to any department or agency of the United States any false, fictitious or fraudulent statements or representations as to any matter within its jurisdiction.

After Kill

Preston Federal #2
Sec 34 T20S R24E

Elevation: 3718'
KBH: 15' AGL

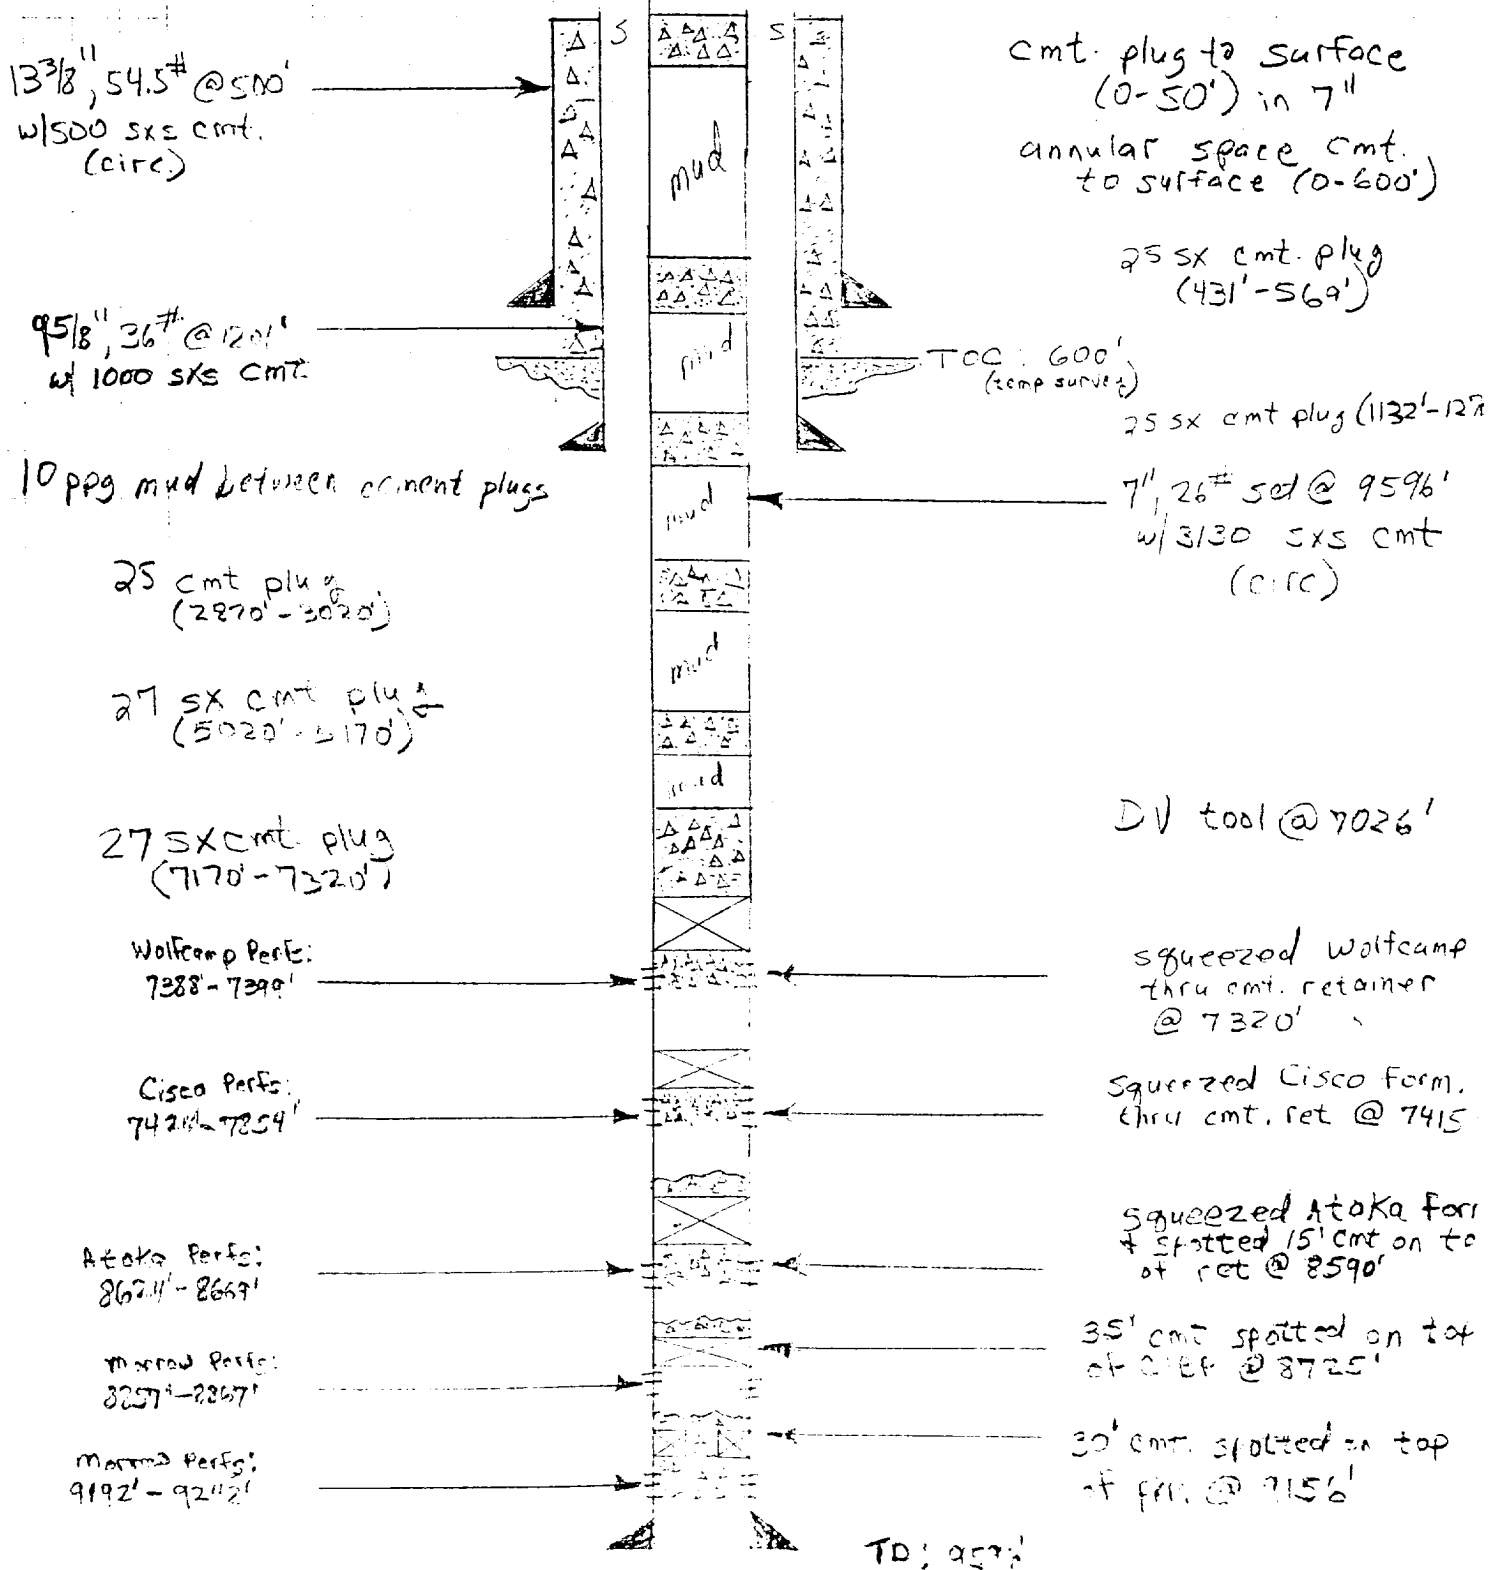

ST

Preston Federal #2