


WELLNAME: Jenny Com 1 FIELD: N. Darger Draw
 LOCATION: 1°50'N + 660'W E 1°-135-25E Eddy County
 GL: 3343' ZERO: _____ AGL: _____ KB: _____
 SPUD DATE: 11-17-90 COMPLETION DATE: 12-12-91
 COMMENTS: (Formerly Concrete Tar)

CASING PROGRAM	
SIZE/WT/GR.CONN	DEPTH SET
9 5/8" 26# K55	1198'
7" 21# K55	8099'

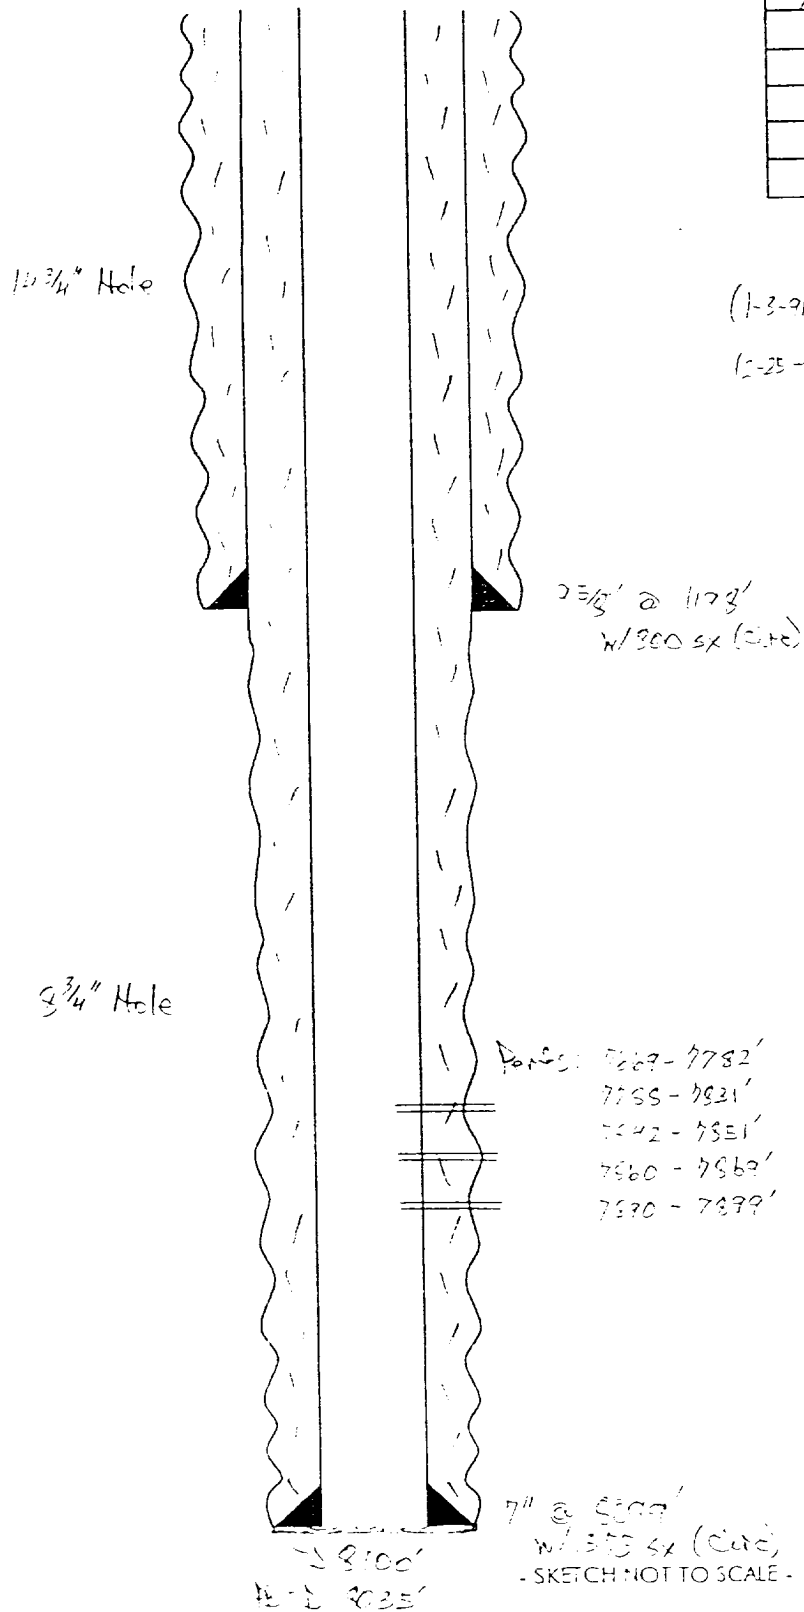

Perfs 7542-7551' - A/3000q 20% HCl
 (1-3-91) Perfs 7569-7571' - A/9000q 20% HCl
 (1-25-91) A/13500q 15% HCl

Tops: Cisco 7585'

DATE: 10-29-90 21

- SKETCH NOT TO SCALE -