

UNITED STATES
DEPARTMENT OF THE INTERIOR
BUREAU OF LAND MANAGEMENT

SUNDRY NOTICES AND REPORTS ON WELLS

Do not use this form for proposals to drill or to deepen or reentry to a different reservoir.

Use "APPLICATION FOR PERMIT - " for such proposals

SUBMIT IN TRIPLICATE

1. Type of Well
☒ Oil Well ☐ Gas Well ☐ Other

2. Name of Operator
Marathon Oil Company

3. Address and Telephone No.
P.O. Box 552, Midland, TX 79702 915/687/8324

4. Location of Well (Footage, Sec., T., R., M., or Survey Description)
UL "I", 1980' FSL, 825' FEL
SEC 11, T-21-S, R-23-E

FORM APPROVED
Budget Bureau No. 1004-0135
Expires: March 31, 1993

5. Lease Designation and Serial No.
NM-05608

6. If Indian, Allottee or Tribe Name

7. If Unit or CA, Agreement Designation
North Indian Basin Unit

8. Well Name and No.
N. Indian Basin Unit 16

9. API Well No.
30/015/28287

10. Field and Pool, or exploratory Area
South Dagger Draw: Upper Perm

11. County or Parish, State

Eddy Co., NM

CHECK APPROPRIATE BOX(s) TO INDICATE NATURE OF NOTICE, REPORT, OR OTHER DATA

TYPE OF SUBMISSION

- ☒ Notice of Intent
☐ Subsequent Report
☐ Final Abandonment Notice

TYPE OF ACTION

- ☐ Abandonment
☐ Recompletion
☐ Plugging Back
☐ Casing Repair
☐ Altering Casing
☒ Other Surface Commingle
☐ Change of Plans
☐ New Construction
☐ Non-Routine Fracturing
☐ Water Shut-Off
☐ Conversion to Injection
☐ Dispose Water

(Note: Report results of multiple completion, or Well Completion or Recompletion Report and Log forms)

13. Describe Proposed or Completed Operations (Clearly state all pertinent details, and give pertinent dates, including estimated date of starting any proposed work. If well is directionally drilled, give subsurface locations and measured and true vertical depths for all markers and zones pertinent to this work.)

Marathon Oil Company requests that this well be included in the MOC FEDERAL CONSOLIDATED FACILITY, located in UL "D", Section 1, Township 21-S, Range 23-East, Surface Commingling. Off Lease Measurement and Storage, and the installation and use of a LAOT were approved for the Consolidated Facility on October 5, 1994.

RECEIVED

MAY 17 1995

OIL CON. DIV.
DIST. 2

14. I hereby certify that the foregoing is true and correct

Signed

Thomas M. Price

Title Advanced Engineering Tech.

Date

This space for Federal or State office use)

Approved by

Title

Date

Conditions of approval, if any:

Title 18 U.S.C. Section 1001, makes it a crime for any person knowingly and willfully to make to any department or agency of the United States any false, fictitious or fraudulent statement or representations as to any matter within its jurisdiction.

Continued:

Production from the wells is as follows:

<u>Well Name and Number</u>	<u>BOPD</u>	<u>Oil Gravity</u>	<u>MCFPD</u>
MOC Federal # 1	2	60.0	2309
MOC Federal # 2	232	41.6	306
MOC Federal # 3	30	42.0	426
MOC Federal # 4	89	43.0	200
MOC Federal # 5	470	42.5	797
MOC Federal # 7	1164	42.4	910
North Indian Basin Unit # 7	73	43.0	79
North Indian Basin Unit # 10	500	42.6	2415
North Indian Basin Unit # 13	10	50.0	3060
North Indian Basin Unit # 14	437	41.7	1639
North Indian Basin Unit # 16	549	43.0	534
North Indian Basin Unit # 19	690	41.6	1406
Bone Flats Federal "12" # 1	224	43.5	433
Bone Flats Federal "12" # 2	1600	42.4	1700

The proposed operation is described in detail on the attached diagrams.

A map is enclosed showing the lease numbers and locating of all leases and wells that will contribute production to the commingling/common storage facility. All unitized/communitized areas and, producing zones/pools are also clearly illustrated. A schematic diagram is also illustrated which clearly identifies all equipment that will be utilized.

The Storage and Measuring facility is located at NW/4, Section 1, T-21-S, R-23-E, Eddy County, New Mexico. BLM will be notified of any change in facility location.

Details of the method for allocation production to contributing sources is as follows:

MOC Federal= (Sum of oil readings from MOC Federal/Sum of all oil Readings) X Gross Consolidated Facility Production.

North Indian Basin Unit= (Sum of oil readings from N. Indian Basin Unit/Sum of all oil readings) X Gross Consolidated Facility Production.

Bone Flats Federal " 12" = (Sum of Bone Flats Federal "12"/Sum of all oil readings) X Gross Consolidated Facility Production.

Stinking Draw=(Sum of oil readings from Stinking Draw/Sum of all oil readings) X Gross Consolidated Facility Production.

Continued...

Continued

The working interest owners have been notified of this proposal.

The proposed commingling of production is in the interest of conservation and will not result in reduced royalty or improper measurement of production.

The proposed commingling is necessary for continued operation of the above referenced Federal leases.

We understand that the requested approval will constitute the granting of any right-of-way or construction rights not granted by lease instrument and, we will submit within 30 days an application for right-of-way to the BLM's Realty Section in your office if we have not already done so.

Additional wells require additional commingling approvals.


Signature

A handwritten signature in cursive script, appearing to read "R. A. Biernbaum".

Name: R. A. Biernbaum

Title: Manager, Indian Basin Asset Team

Date: May 13, 1995

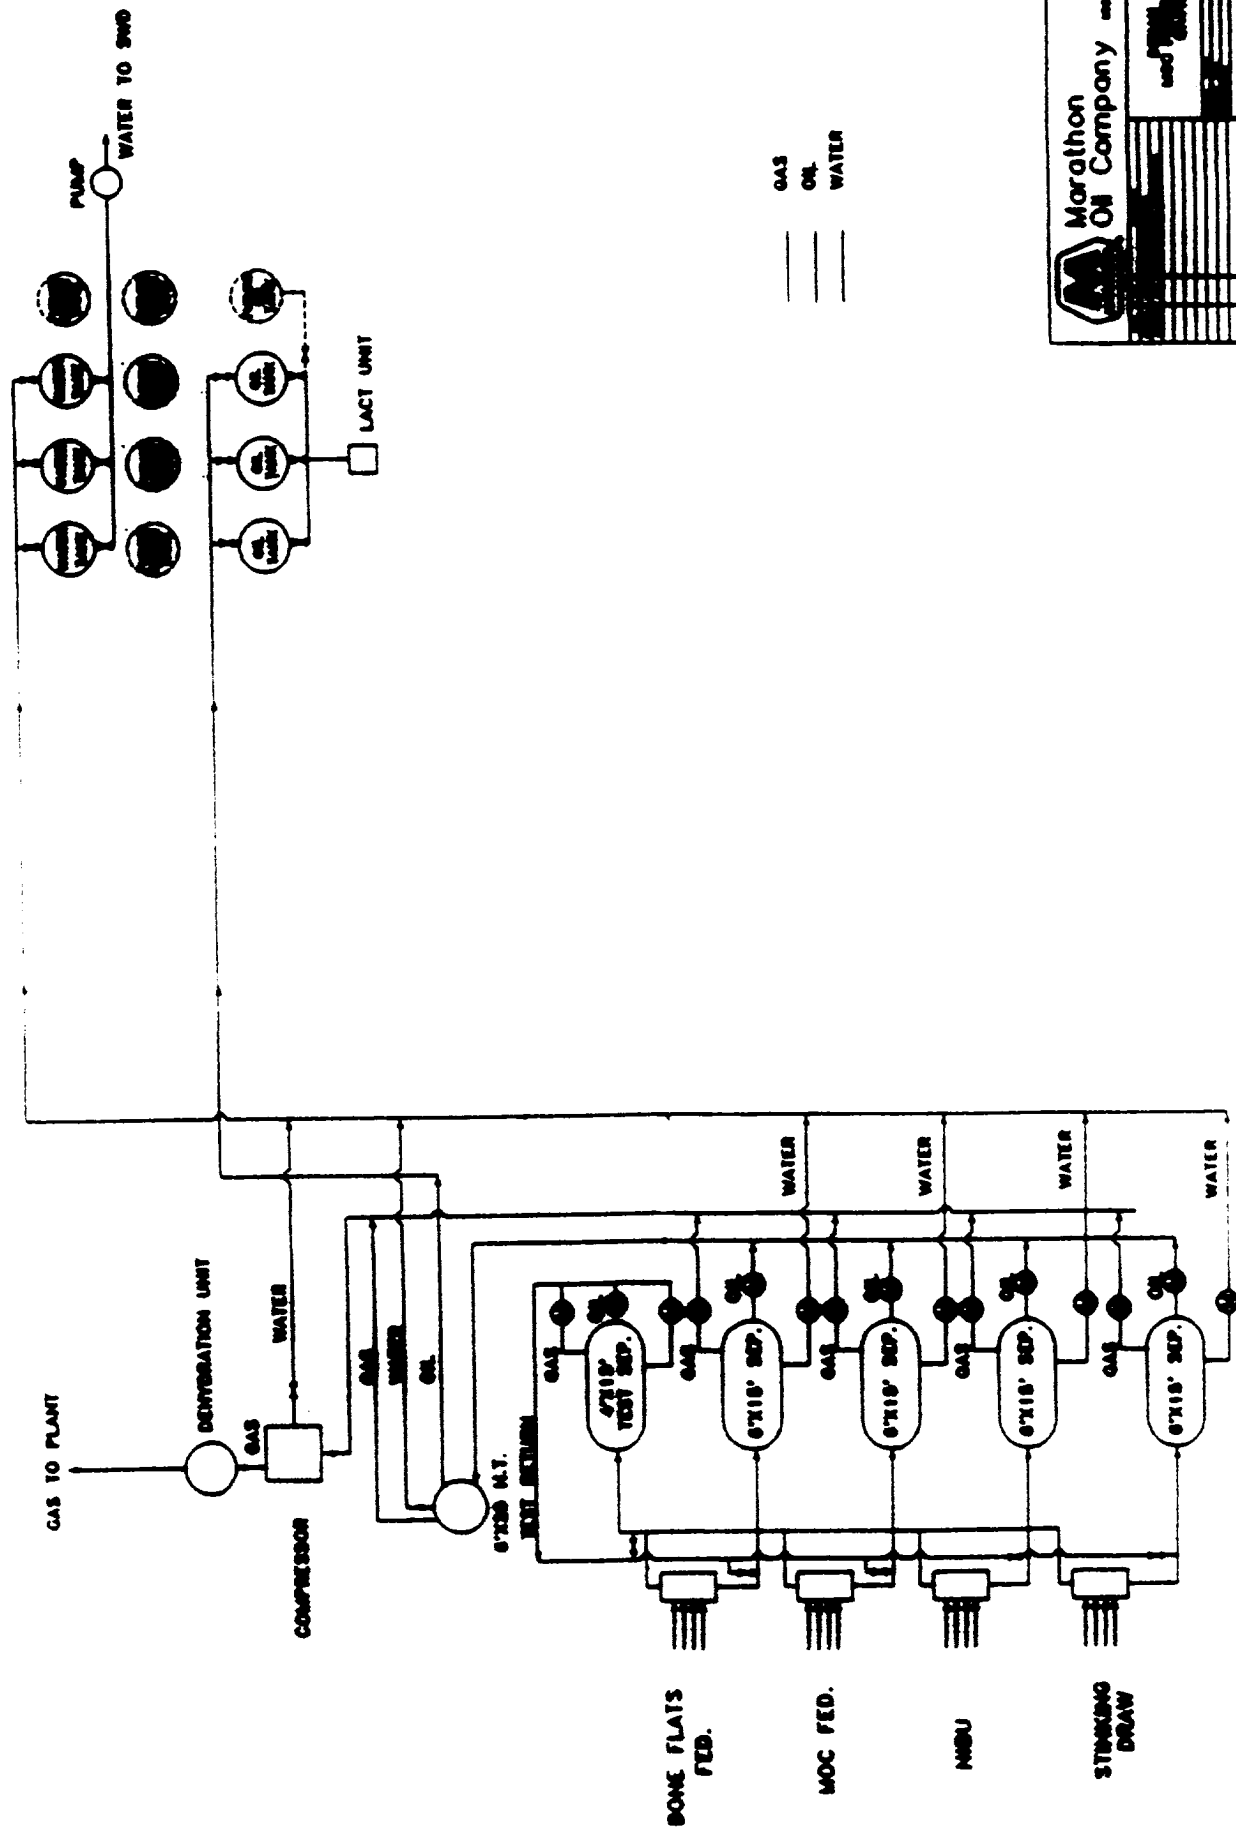

MOC Federal Consolidated Facility
 Commingling Application
 North Indian Basin Unit,
 Stinking Draw, MOC Federal
 Bone Flats Federal "12"
 South Dagger Draw Field
 Eddy County, New Mexico

36

Stinking Draw

● #1

ST
E-1077

NOT TO SCALE

ST
E-10100-1

● #2

North Indian Basin Unit

MOC Federal

US
NM-4427-8

● #14

● #12

● #1

● #5

● #13

ST
E-7900

2

US
NM-4427-8

1

● #4

● #2

ST
E-10100

● #7

North Indian Basin Unit

Bone Flats Federal "12"

● #15

US
NM-4427-8

● #3

US
NM-2555

1

US
NM-2555-9

US
NM-4427-8

US
NM-4427-8

US
NM-2555

● #7

● #16

● #19

• MOC Federal Consolidated Tank Battery

UL "D", SEC 1, T-21-S, R-23-E

MOC FEDERAL

- = 1 990' FNL & 1855' FEL, Sec 1
- = 2 1980' FSL & 1980' FEL, Sec 1
- = 3 760' FNL & 660' FWL, Sec 1
- = 4 1980' FWL & 660' FWL, Sec 1
- = 5 1650' FNL & 1650' FWL, Sec 1
- = 7 890' FSL & 1750' FWL, Sec 1

NORTH INDIAN BASIN UNIT

- = 7 1650' FSL & 1650' FWL, Sec 11
- = 10 330' FNL & 2310' FWL, Sec 11
- = 13 2050' FNL & 660' FEL, Sec 2
- = 14 660' FNL & 2310' FEL, Sec 2
- = 16 1980' FSL & 825' FEL, Sec 11
- = 19 990' FSL & 1986' FEL, Sec 11

BONE FLATS FEDERAL "12"

- = 1 990' FNL & 990' FWL, Sec 12
- = 2 1980' FNL & 660' FWL, Sec 12