

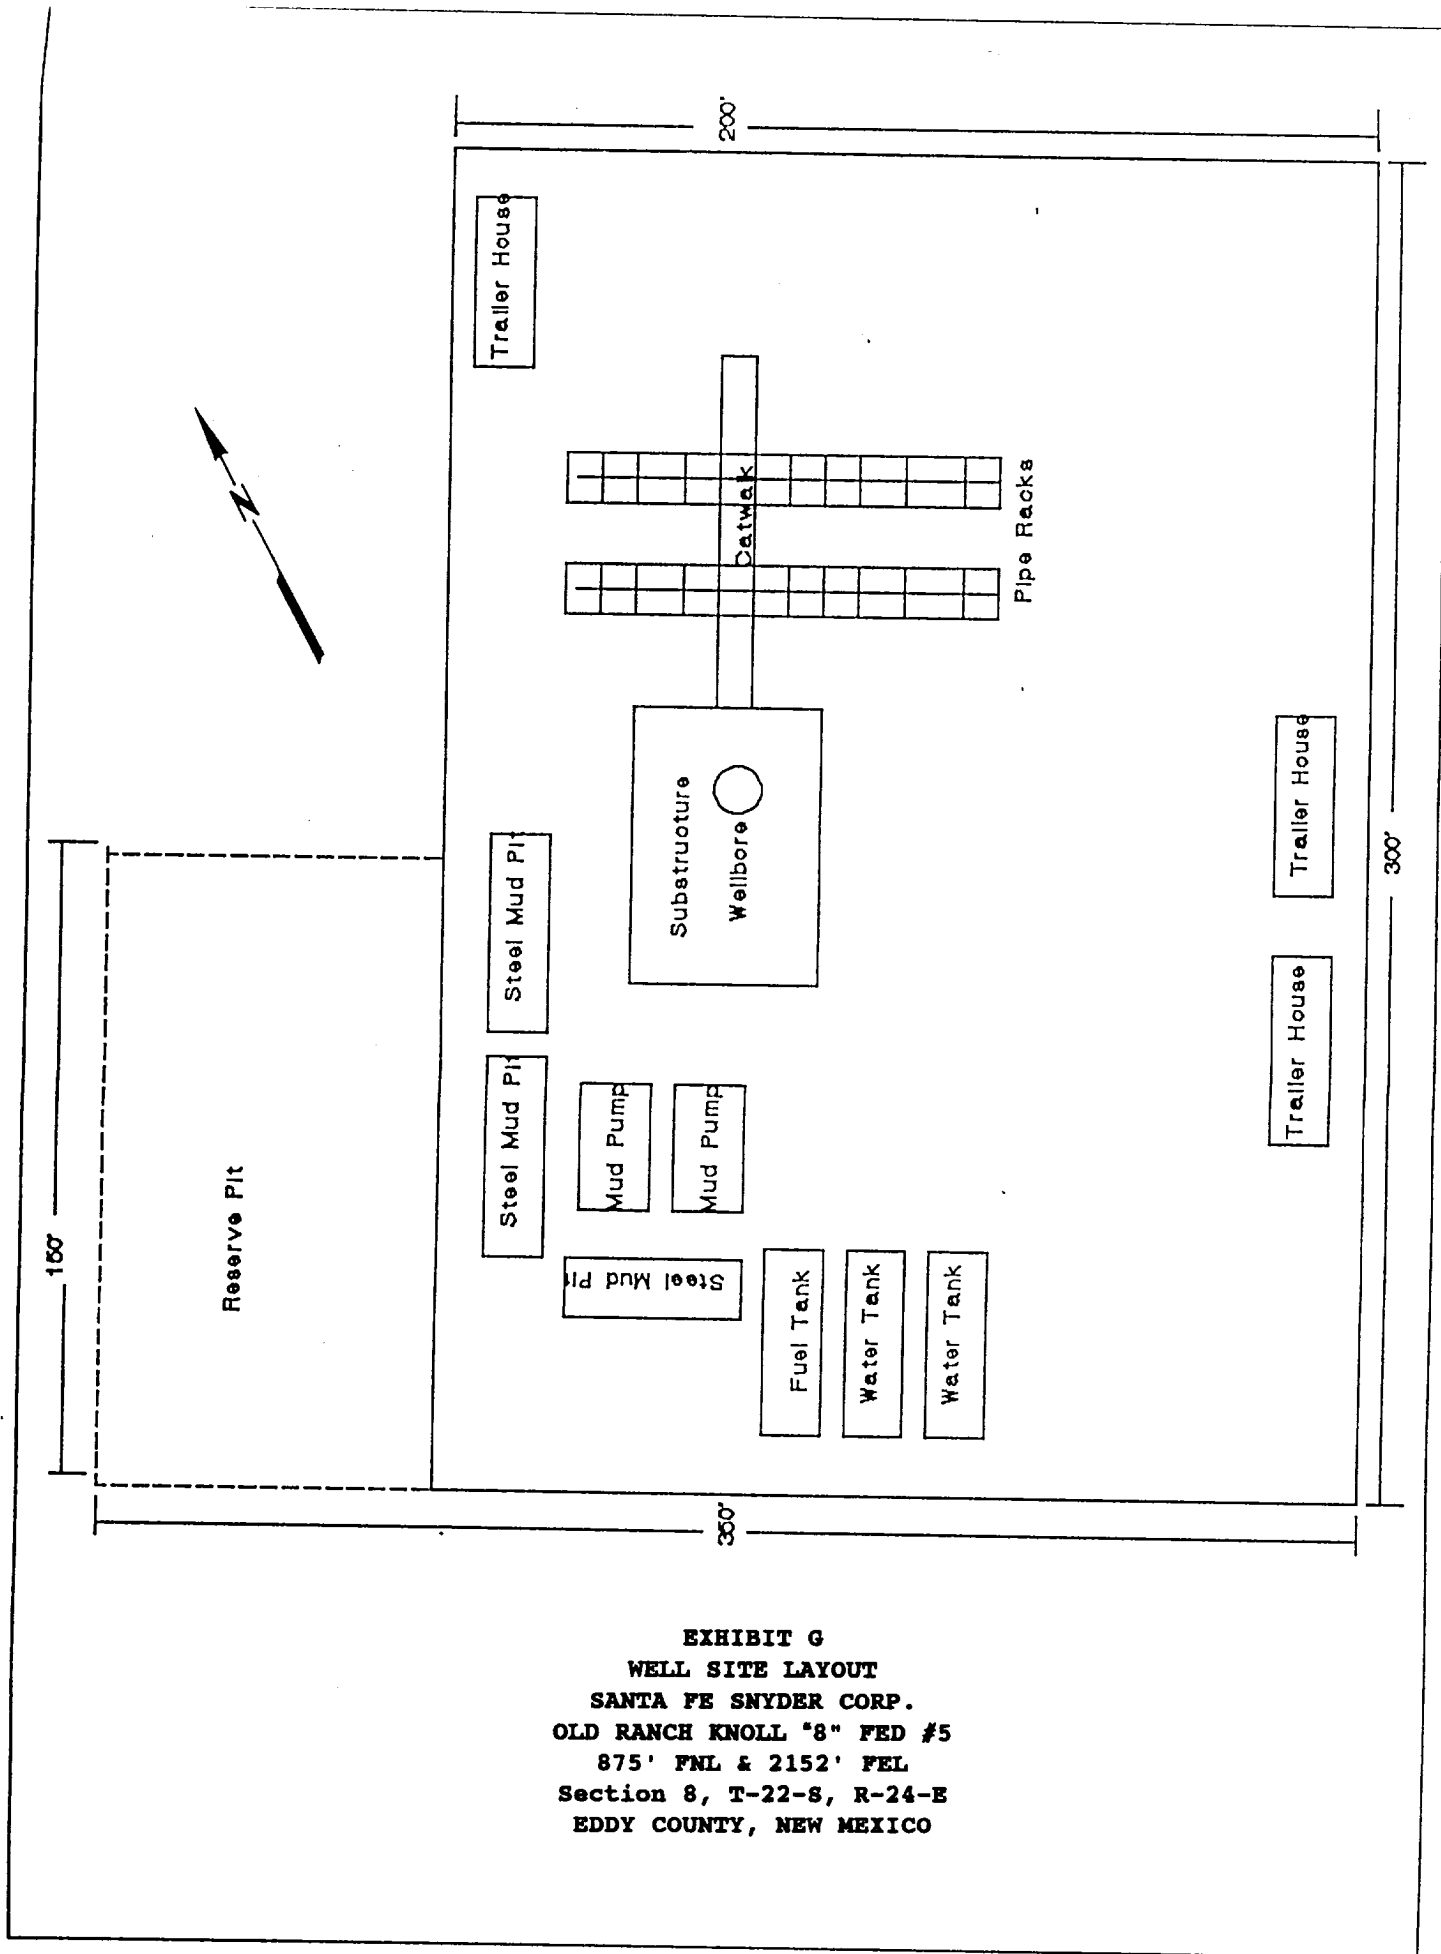


EXHIBIT G
 WELL SITE LAYOUT
 SANTA FE SNYDER CORP.
 OLD RANCH KNOLL "8" FED #5
 875' FNL & 2152' FEL
 Section 8, T-22-S, R-24-E
 EDDY COUNTY, NEW MEXICO