

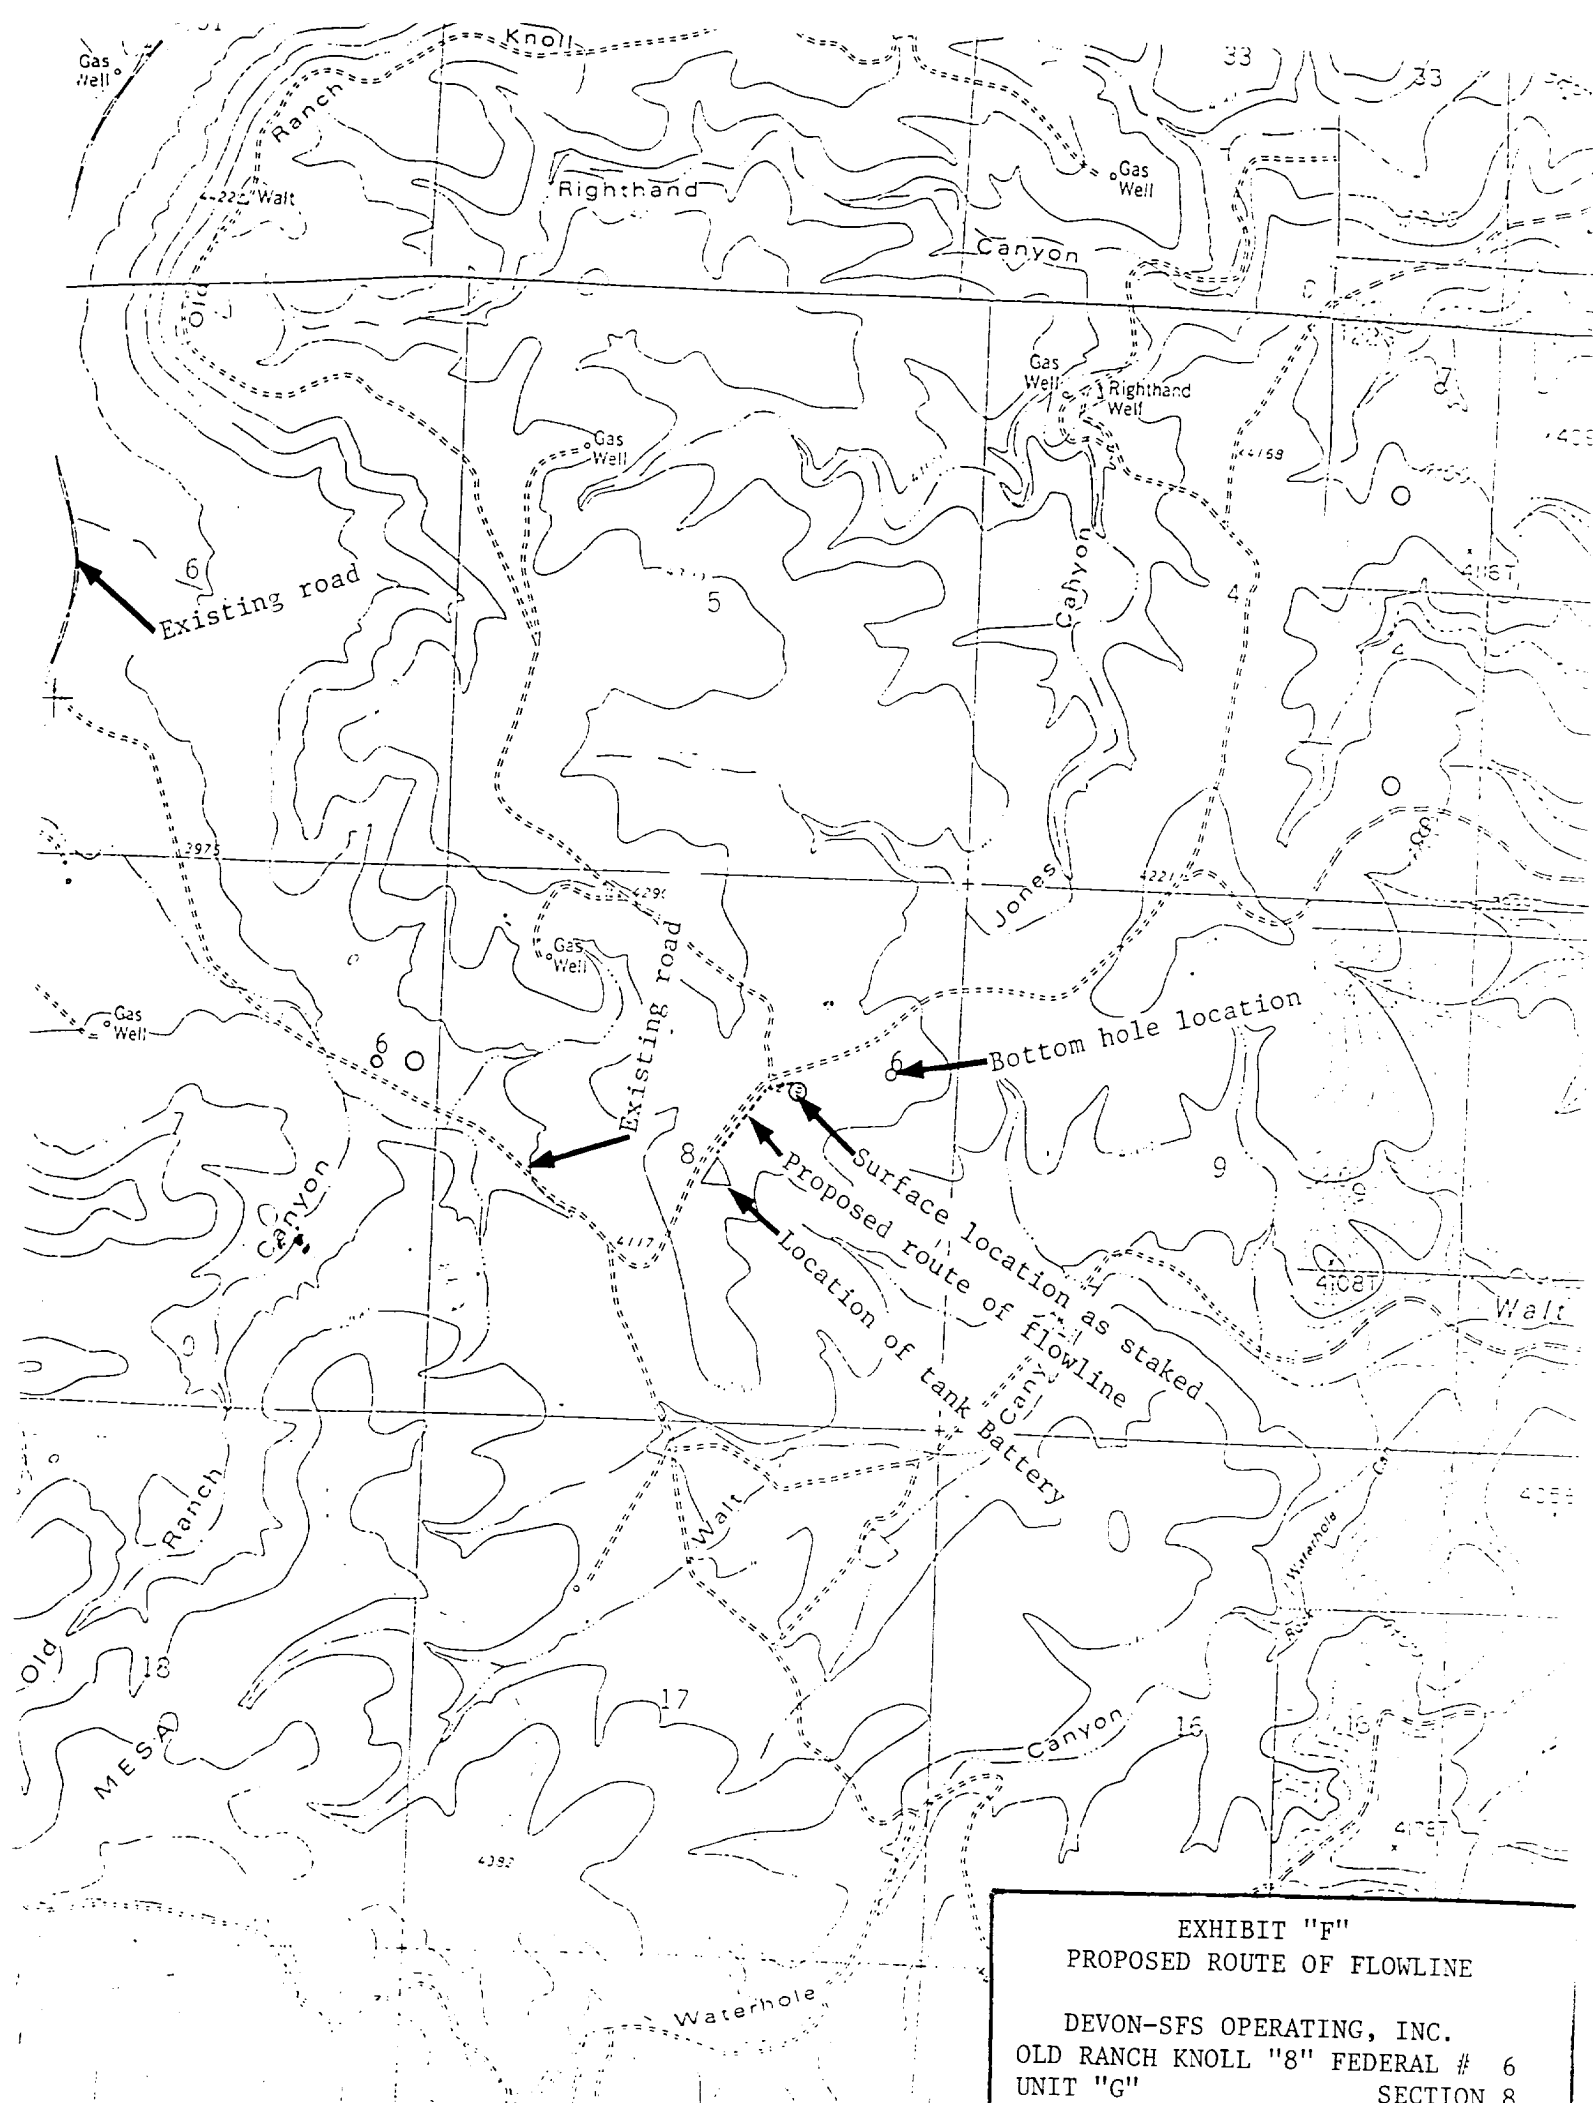


EXHIBIT "F"  
PROPOSED ROUTE OF FLOWLINE

DEVON-SFS OPERATING, INC.  
OLD RANCH KNOLL "8" FEDERAL # 6  
UNIT "G" SECTION 8