

PROPOSED 3-M BOPE AND CHOKE ARRANGEMENT

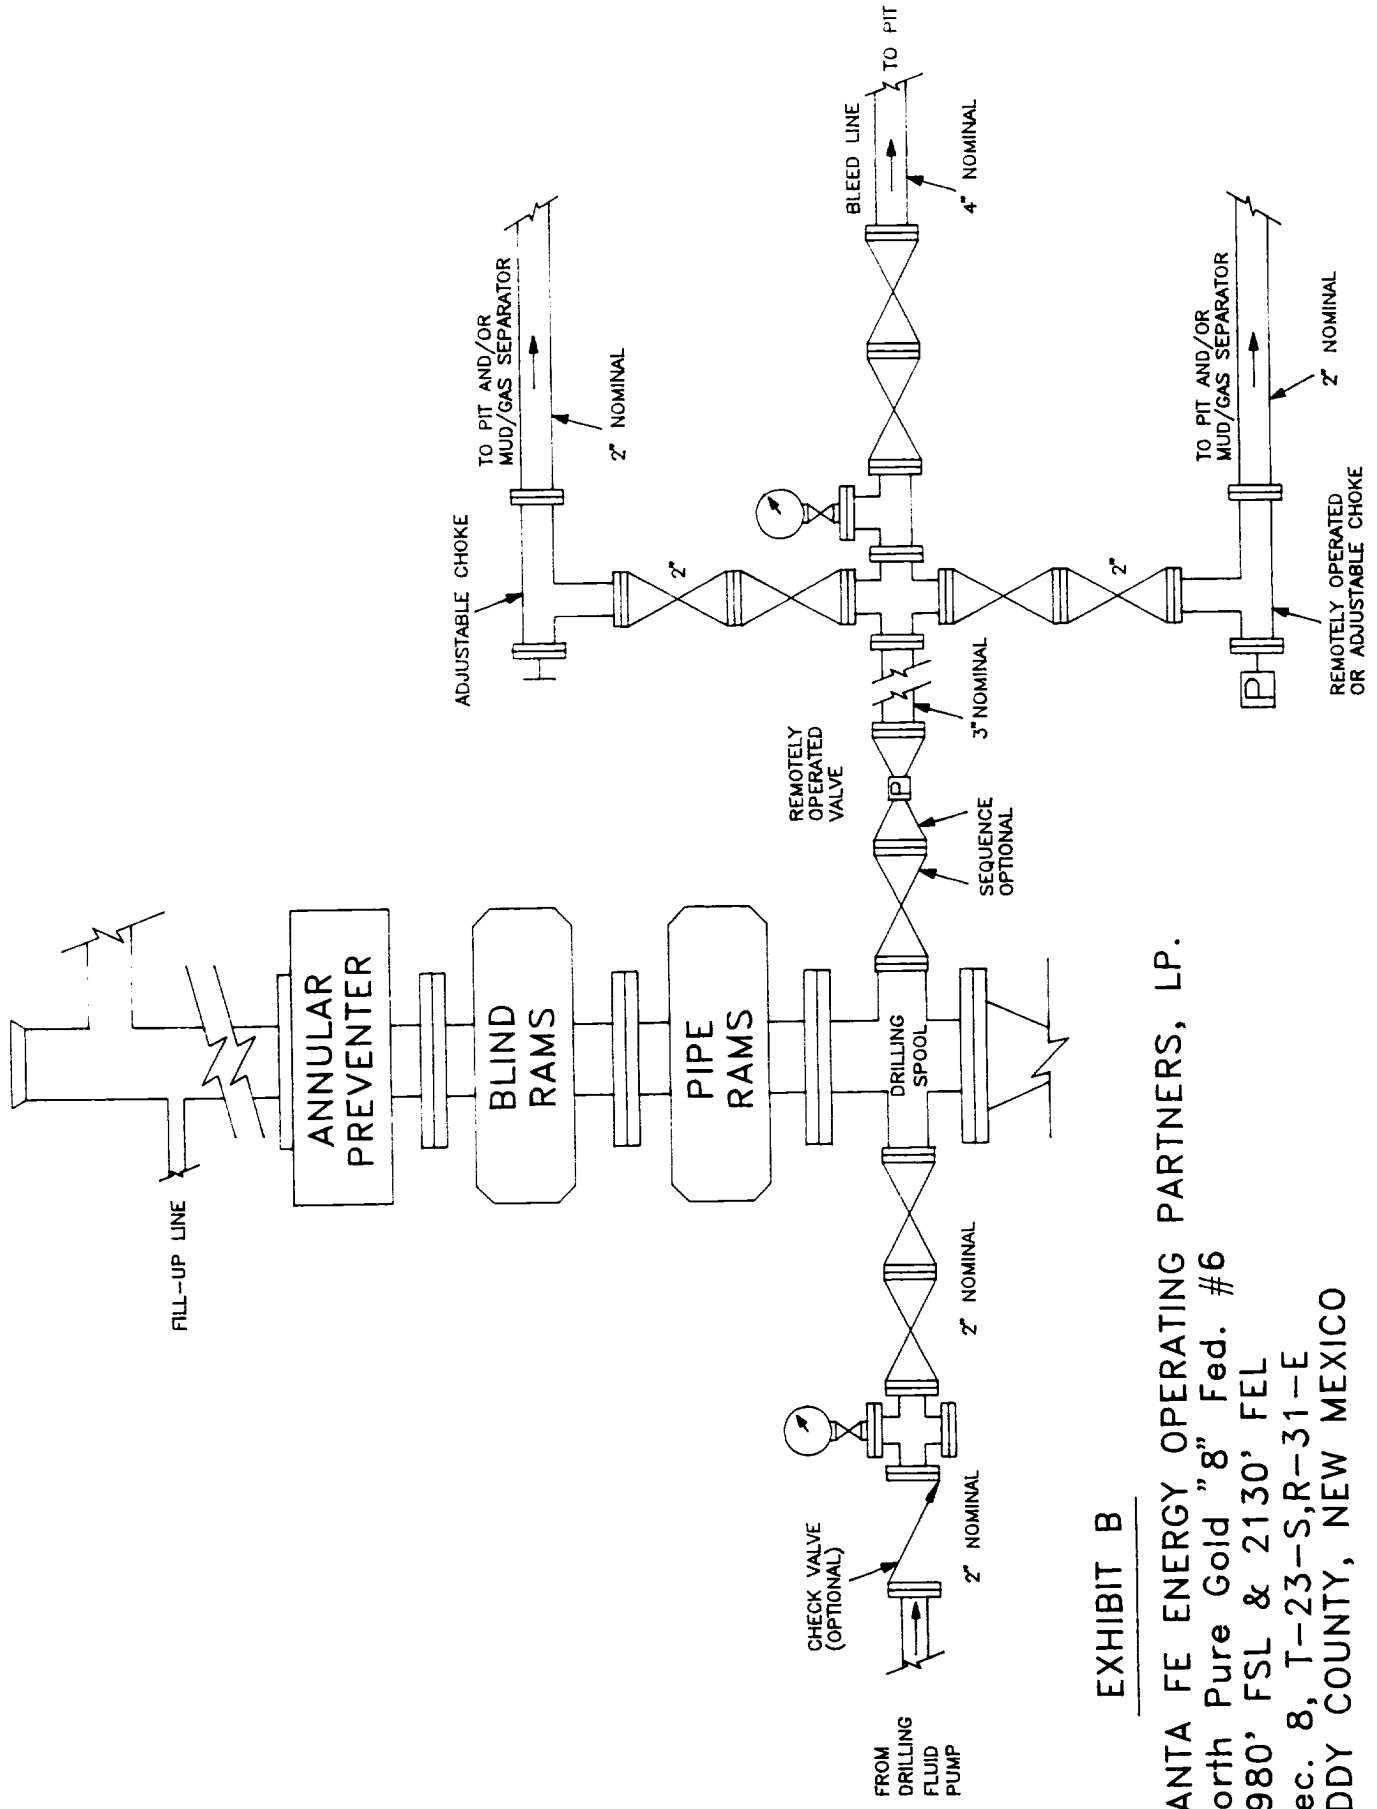


EXHIBIT B

SANTA FE ENERGY OPERATING PARTNERS, LP.

North Pure Gold "8" Fed. #6

1980' FSL & 2130' FEL

Sec. 8, T-23-S,R-31-E

EDDY COUNTY, NEW MEXICO