


GOODNIGHT 35 FEDERAL # 1
(NMNM 103604)

FACILITY DIAGRAM

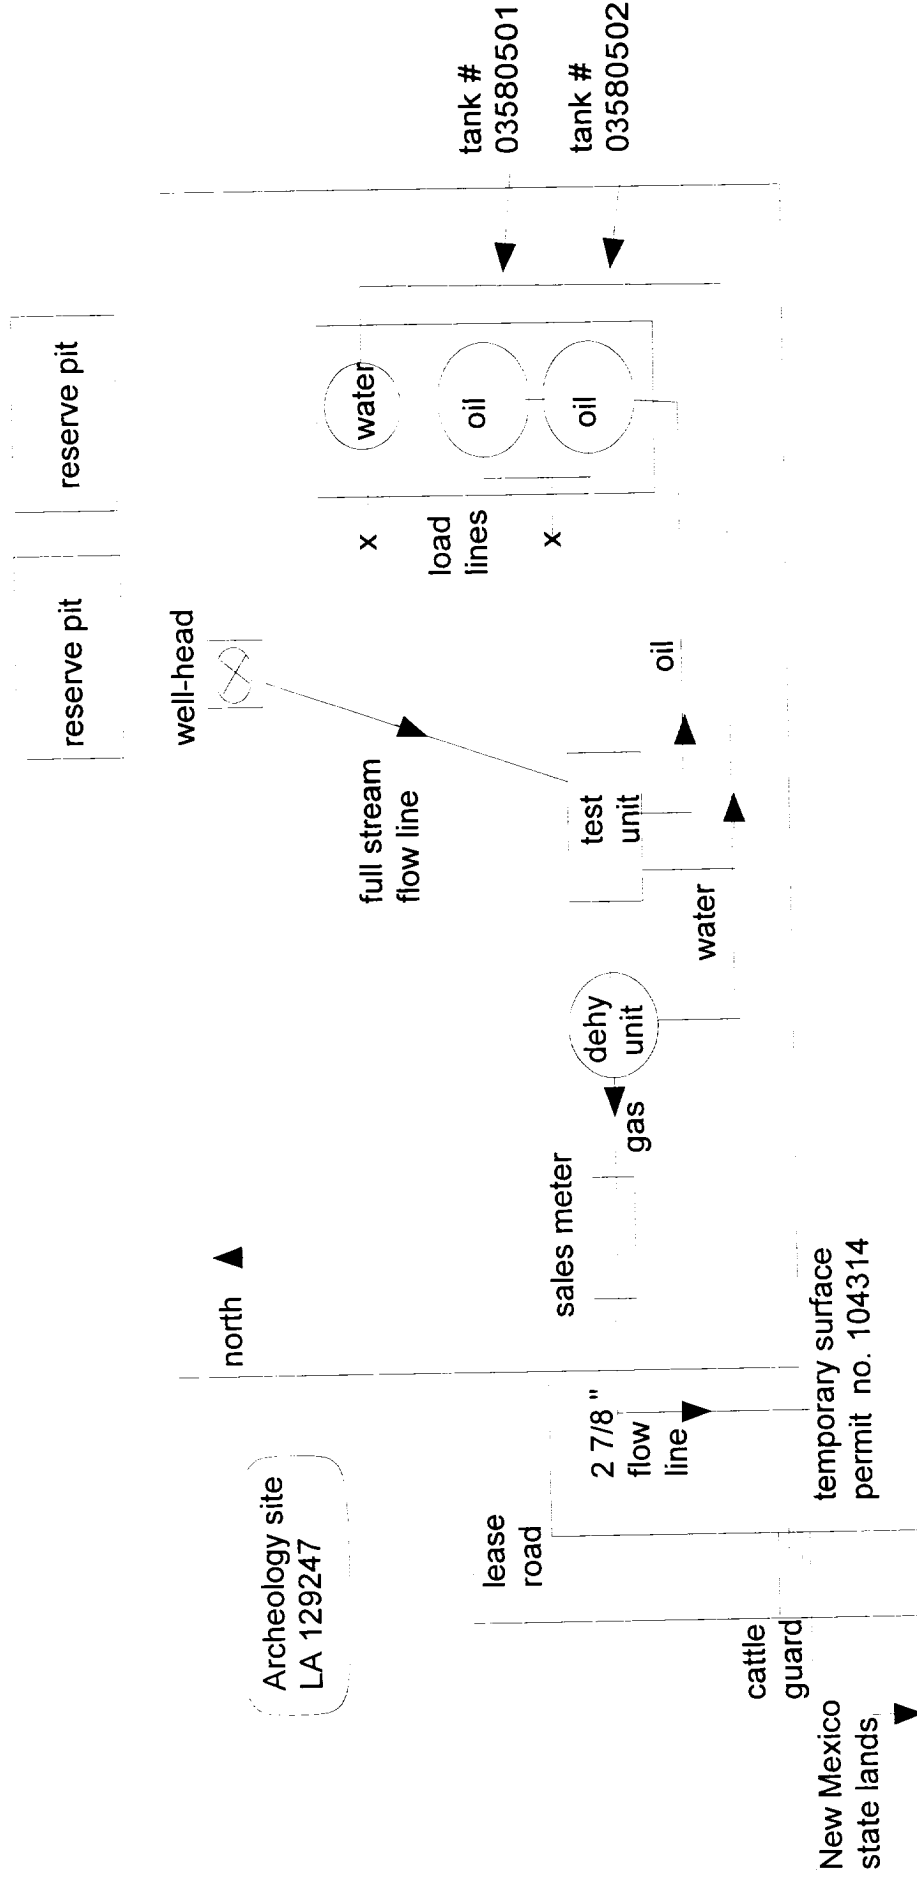

This lease is subject to the site security plan for the Goodnight 35 Federal No. 1. The plan is located at:
KUKUI Operating Co.
601 Vestavia pkwy ste 240
Vestavia Al. 35216

KUKUI Operating Co.
Lease : NMNM 103604
Location : SE 1/4 of SW 1/4 Sec 35, T23S, R29E