

**UNITED STATES
DEPARTMENT OF THE INTERIOR
BUREAU OF LAND MANAGEMENT**

RECEIVED**NOV 03 2011**

Sundry Notices and Reports on Wells

Farmington Field Office
Bureau of Land Management1. Type of Well
GAS5. Lease Number
SF-0769586. If Indian, All. or
Tribe Name

7. Unit Agreement Name

8. Well Name & Number
HARE #16

9. API Well No.

30-045-08749

10. Field and Pool
Blanco MV/Basin DK11. County and State
San Juan, NM

2. Name of Operator

BURLINGTON

RESOURCES OIL & GAS COMPANY LP

3. Address & Phone No. of Operator

PO Box 4289, Farmington, NM 87499 (505) 326-9700

4. Location of Well, Footage, Sec., T, R, M

Surface: Unit H (SENE), 1980' FNL & 990' FEL, Section 3, T29N, R10W, NMPM

**12. CHECK APPROPRIATE BOX TO INDICATE NATURE OF NOTICE, REPORT, OTHER DATA**

Type of Submission

Type of Action

☐ Notice of Intent☐ Abandonment☐ Change of Plans☒ Other – ☐ Cathodic☒ Subsequent Report☐ Recompletion☐ New Construction☐ Plugging☐ Non-Routine Fracturing☐ Final Abandonment☐ Casing Repair☐ Water Shut off☐ Altering Casing☐ Conversion to Injection**13. Describe Proposed or Completed Operations**Attached is a drawing for the **UPGRADE** placement of the cathodic ground, rectifier and cable for the subject well.**ACCEPTED FOR RECORD****NOV 05 2011**FARMINGTON FIELD OFFICE
BY Bruce Press**14. I hereby certify that the foregoing is true and correct.**

Signed

Denise Journey

Denise Journey

Title: Staff Regulatory Technician

Date 10-18-11

(This space for Federal or State Office use)

APPROVED BY _____

Title _____

Date _____


CONDITION OF APPROVAL, if any:

Title 18 U.S.C. Section 1001, makes it a crime for any person knowingly and willfully to make any department or agency of the United States any false, fictitious or fraudulent statements or representations as to any matter within its jurisdiction

NMOCD

Hare #16

Section 3, T29N, R10W, N.M.P.M., San Juan County, NM

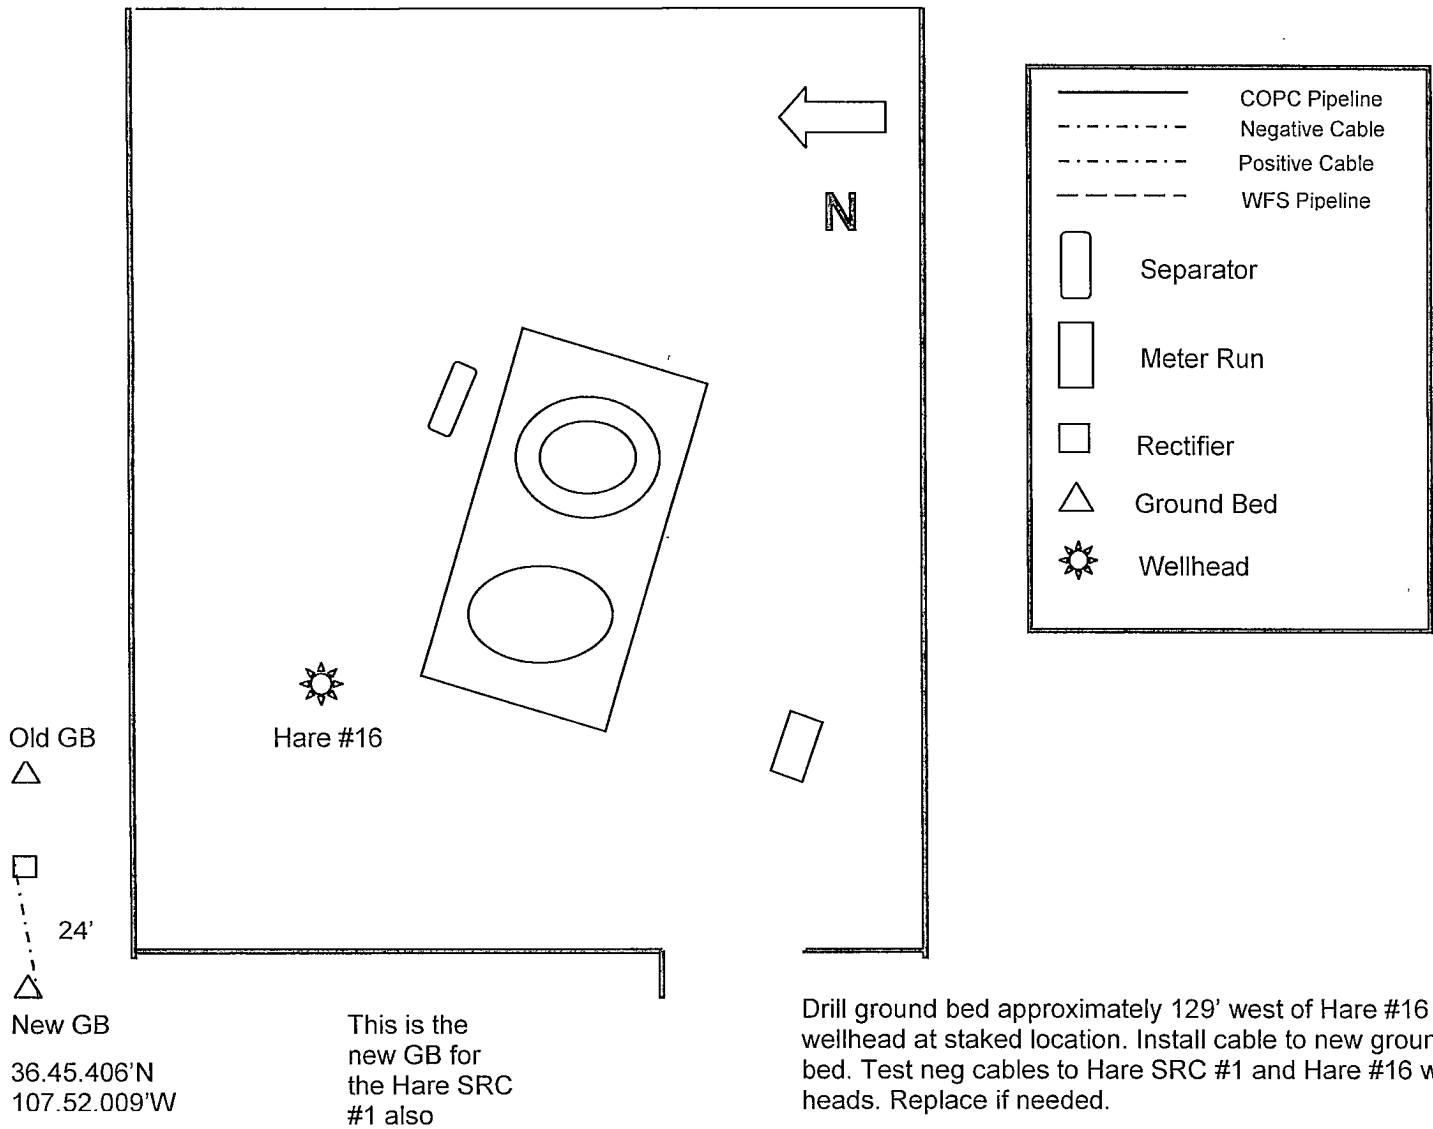

Drill ground bed approximately 129' west of Hare #16 wellhead at staked location. Install cable to new ground bed. Test neg cables to Hare SRC #1 and Hare #16 well heads. Replace if needed.

Hare #16 Cables:

Negative: ?

Positive: 24'

Total Ditch: 24'