

30-045-25260

RUDOLI 003E-DK

San Juan - San Juan South

Country: UNITED STATES County: SAN JUAN
 Region: NORTH AMERICA State: NEW MEXICO
 Bus. Unit: NAG SPU District: FARMINGTON
 Per Unit: SAN JUAN
 Asset: SAN JUAN SOUTH
 Field: BASIN-DAKOTA-GAS

Event: WELL SERVICING

Event Start: 9/2/2008

Event End: 9/10/2008

Objective: WELLBORE CLEAN OUT Spud: 10/3/1982

Contractor: AZTEC WELL SERVICING

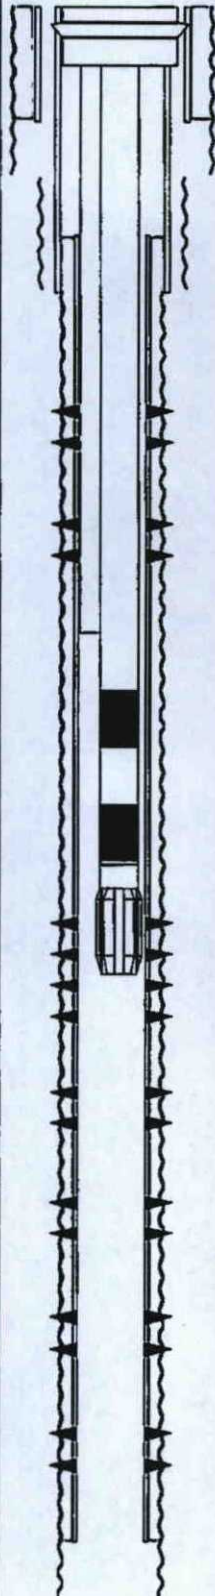
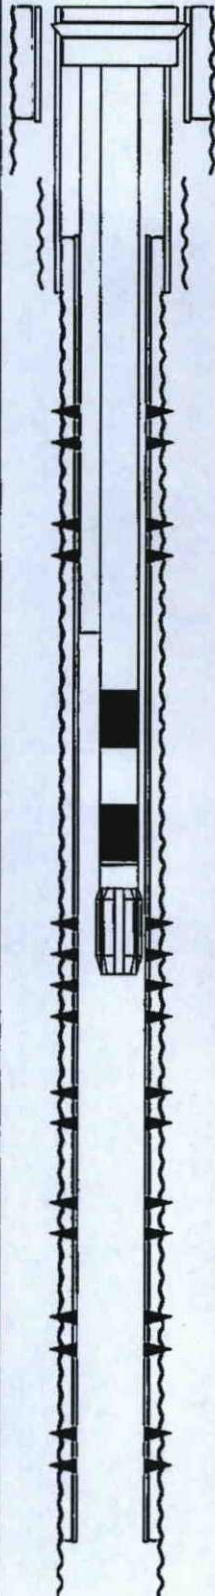
Wellbore: OH
 Top TMD: 12.0 ft
 Bottom TMD: 7,225.0 ft

Orig KB Elev: 6,220.00 ft

Ground Elev: 6,208.00 ft

KB to GL: 12.0 ft

Mud Line Elev: 0.00 ft

Tubing/CT/SS/Bod Components	Top TMD	Wellsketch	Top TMD	Casing Components
1 - TUBING HANGER, 2.375 X 7.0625	12.0 ft/7,012.0 ft		12.0 ft/3,350.0 ft	CASING
225 - TUBING, 2.375, 4.7#, J-55, EUE T+C	12.8 ft			
1 - NIPPLE, PROFILE, "X", 2.375 OD, 1.875 I	7,091.3 ft			
1 - TUBING SUB, 2.375 X 4 FT	7,092.3 ft		3,179.0 ft/3,179.0 ft	CASING
1 - NIPPLE, PROFILE, "F", 2.375 OD, 1.780 I	7,096.3 ft			
1 - MULE SHOE, 2.375	7,097.3 ft/7,099.3 ft		3,436.0 ft/7,219.0 ft	CASING

OIL CONS. DIV DIST. 3

OCT 14 2015