

UNITED STATES  
DEPARTMENT OF THE INTERIOR  
BUREAU OF LAND MANAGEMENTFORM APPROVED  
OMB No. 1004-0137  
Expires: March 31, 2007

RCVD DEC21'06

OIL CONS. DIV.

DIST. 3

## SUNDRY NOTICES AND REPORTS ON WELLS

Do not use this form for proposals to drill or to re-enter an abandoned well. Use Form 3160-3 (APD) for such proposals.

2006 AUG 1 PM 9 38  
**SUBMIT IN TRIPLICATE - Other instructions on reverse side.**


1. Type of Well <input type="checkbox"/> Oil Well <input checked="" type="checkbox"/> Gas Well <input type="checkbox"/> Other	5. Lease Serial No. <b>NMSF-079964</b>
2. Name of Operator <b>MARALEX RESOURCES, INC.</b>	6. If Indian, Allottee or Tribe Name <b>N/A</b>
3a. Address <b>P. O. BOX 338, IGNACIO, CO 81137</b>	7. If Unit or CA/Agreement, Name and/or No. <b>CA 25469 (E2 SEC. 26)</b>
3b. Phone No. (include area code) <b>970 563-4000</b>	8. Well Name and No. <b>TRADING POST 26 #2A</b>
4. Location of Well (Footage, Sec., T., R., M., or Survey Description) <b>1650' FSL &amp; 990' FWL 26-25N-11W, NMPM</b>	9. API Well No. <b>30-045-05221</b>
	10. Field and Pool, or Exploratory Area <b>BASIN FRUITLAND COAL GAS</b>
	11. County or Parish, State <b>SAN JUAN COUNTY, NM</b>

## 12. CHECK APPROPRIATE BOX(ES) TO INDICATE NATURE OF NOTICE, REPORT, OR OTHER DATA


TYPE OF SUBMISSION	TYPE OF ACTION			
<input checked="" type="checkbox"/> Notice of Intent	<input type="checkbox"/> Acidize	<input type="checkbox"/> Deepen	<input type="checkbox"/> Production (Start/Resume)	<input type="checkbox"/> Water Shut-Off
<input type="checkbox"/> Subsequent Report	<input type="checkbox"/> Alter Casing	<input type="checkbox"/> Fracture Treat	<input type="checkbox"/> Reclamation	<input type="checkbox"/> Well Integrity
<input type="checkbox"/> Final Abandonment Notice	<input type="checkbox"/> Casing Repair	<input checked="" type="checkbox"/> New Construction	<input type="checkbox"/> Recomplete	<input checked="" type="checkbox"/> Other <b>PIPELINE</b>
	<input type="checkbox"/> Change Plans	<input type="checkbox"/> Plug and Abandon	<input type="checkbox"/> Temporarily Abandon	
	<input type="checkbox"/> Convert to Injection	<input type="checkbox"/> Plug Back	<input type="checkbox"/> Water Disposal	

13. Describe Proposed or Completed Operation (clearly state all pertinent details, including estimated starting date of any proposed work and approximate duration thereof. If the proposal is to deepen directionally or recompleat horizontally, give subsurface locations and measured and true vertical depths of all pertinent markers and zones. Attach the Bond under which the work will be performed or provide the Bond No. on file with BLM/BIA. Required subsequent reports shall be filed within 30 days following completion of the involved operations. If the operation results in a multiple completion or recompleat in a new interval, a Form 3160-4 shall be filed once testing has been completed. Final Abandonment Notices shall be filed only after all requirements, including reclamation, have been completed, and the operator has determined that the site is ready for final inspection.)

**WILL LAY 1,394.89' LONG WATER PIPELINE FROM TRADING POST 26 #2A TO MARALEX'S EXISTING WATER LINE  
BLM (1113.88') + ALLOTMENT (281.01') = 1,394.89' (ALL ON COMMUNITIZED AREA)  
PIPELINE WILL BE BURIED >36" DEEP. MAXIMUM DISTURBED WIDTH = 40'.  
ALL OF ROUTE PARALLELS EXISTING ROAD AND/OR PIPELINES  
PIPELINE WILL BE 3" O. D. POLYETHYLENE  
CASA ARCHAEOLOGY REPORT 7-20-06**

ACCEPTED FOR RECORD  
DEC 20 2006  
FARMINGTON FIELD OFFICE  
BY 

cc: BLM, Golob

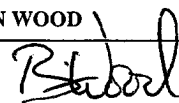14. I hereby certify that the foregoing is true and correct Name (Printed/Typed) <b>BRIAN WOOD</b> (PHONE 505 466-8120)		Title <b>CONSULTANT</b> (FAX 505 466-9682)
Signature 	Date <b>07/28/2006</b>	


## THIS SPACE FOR FEDERAL OR STATE OFFICE USE

Approved by _____ Conditions of approval, if any, are attached. Approval of this notice does not warrant or certify that the applicant holds legal or equitable title to those rights in the subject lease which would entitle the applicant to conduct operations thereon.	Title _____ Office _____	Date _____
--	-----------------------------	------------


Title 18 U.S.C. Section 1001 and Title 43 U.S.C. Section 1212, make it a crime for any person knowingly and willfully to make to any department or agency of the United States any false, fictitious or fraudulent statements or representations as to any matter within its jurisdiction.

(Instructions on page 2)


NMOCD 

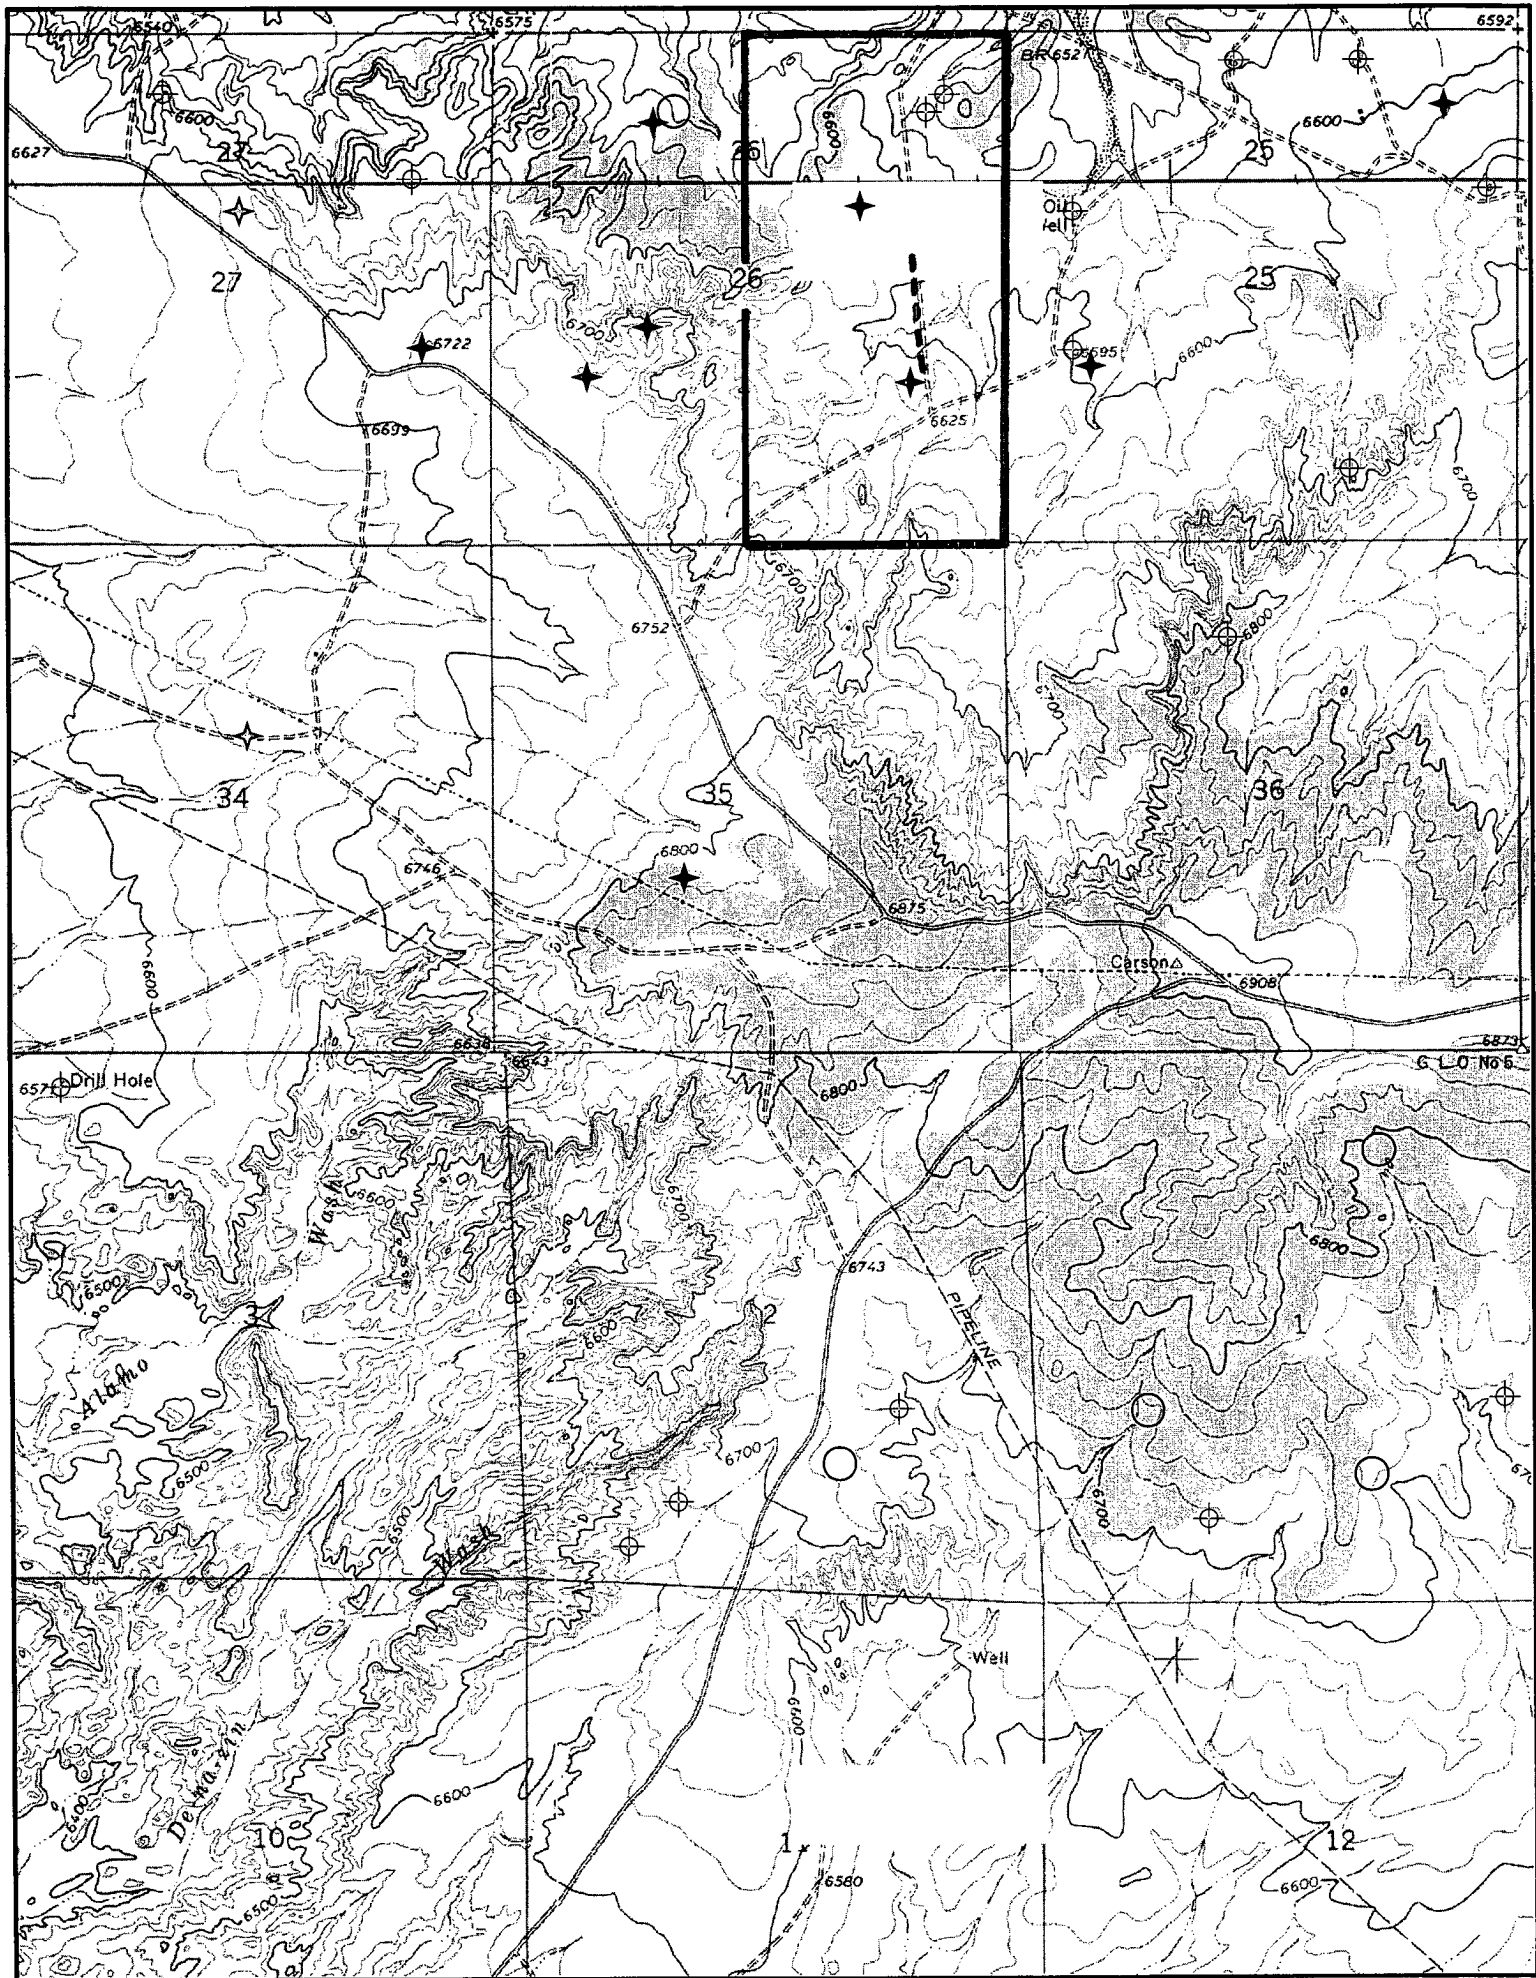

**Proposed Pipelines and Road for  
MARALEX RESOURCES, INC.  
TRADING POST 35 # 1 & #2  
N/2 Sec.35, T25N, R11W, NMPM  
San Juan Co., NM**

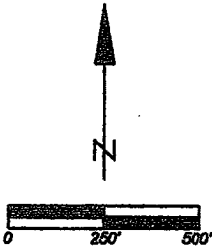

Scale: 1"= 500'

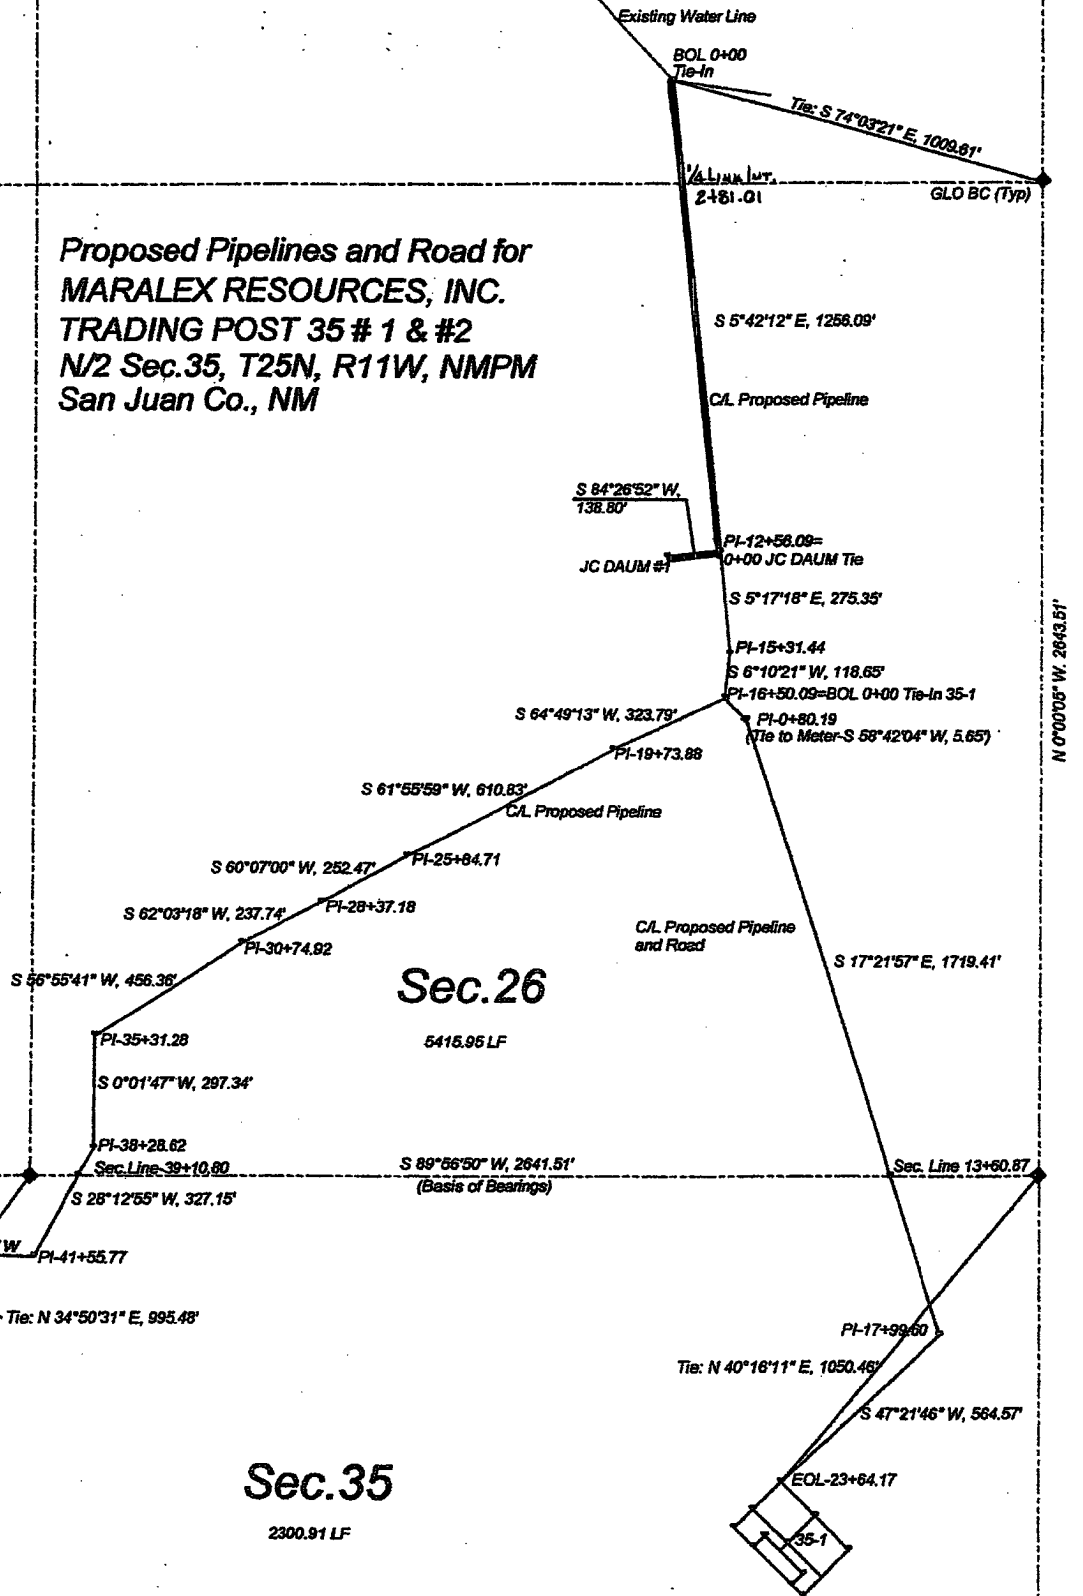

**ENERGY SURVEYORS, INC.**

P.O. Box 991  
Farmington, NM 87499  
505-360-8142