

5010
30-039-20153

DATA SHEET FOR DEEP GROUND BED CATHODIC PROTECTION WELLS
NORTHWESTERN NEW MEXICO
(Submit 3 copies to OCD Aztec Office)

Operator Jerome P. McHugh Location: Unit D Sec. 29 Twp 26N Rng 4W

Name of Well/Wells or Pipeline Serviced Jicarilla #5

Elevation 6847' Completion Date 10/30/68 Total Depth 7847' Land Type* I-JC#120

Casing, Sizes, Types & Depths See attached.

If Casing is cemented, show amounts & types used See attached.

If Cement or Bentonite Plugs have been placed, show depths & amounts used
None.

Depths & thickness of water zones with description of water when possible:
Fresh, Clear, Salty, Sulphur, Etc. Not available

Depths gas encountered: _____

Type & amount of coke breeze used: 1/8" to 5/8" mesh

Depths anodes placed: 200', 210', 220', 230', 240', 250', 260', 270', 280', 290'

Depths vent pipes placed: _____

Vent pipe perforations: _____

Remarks: Driller's log & water analysis not available. Other logs submitted previously.


Well bore schematic attached.

If any of the above data is unavailable, please indicate so. Copies of all logs, including Drillers Log, Water Analyses & Well Bore Schematics should be submitted when available. Unplugged abandoned wells are to be included.

*Land Type may be shown: F-Federal; I-Indian; S-State; P-Fee.
If Federal or Indian, add Lease Number.

RECEIVED
JUN 25 1991.

OIL CON. DIV
DIST. 3

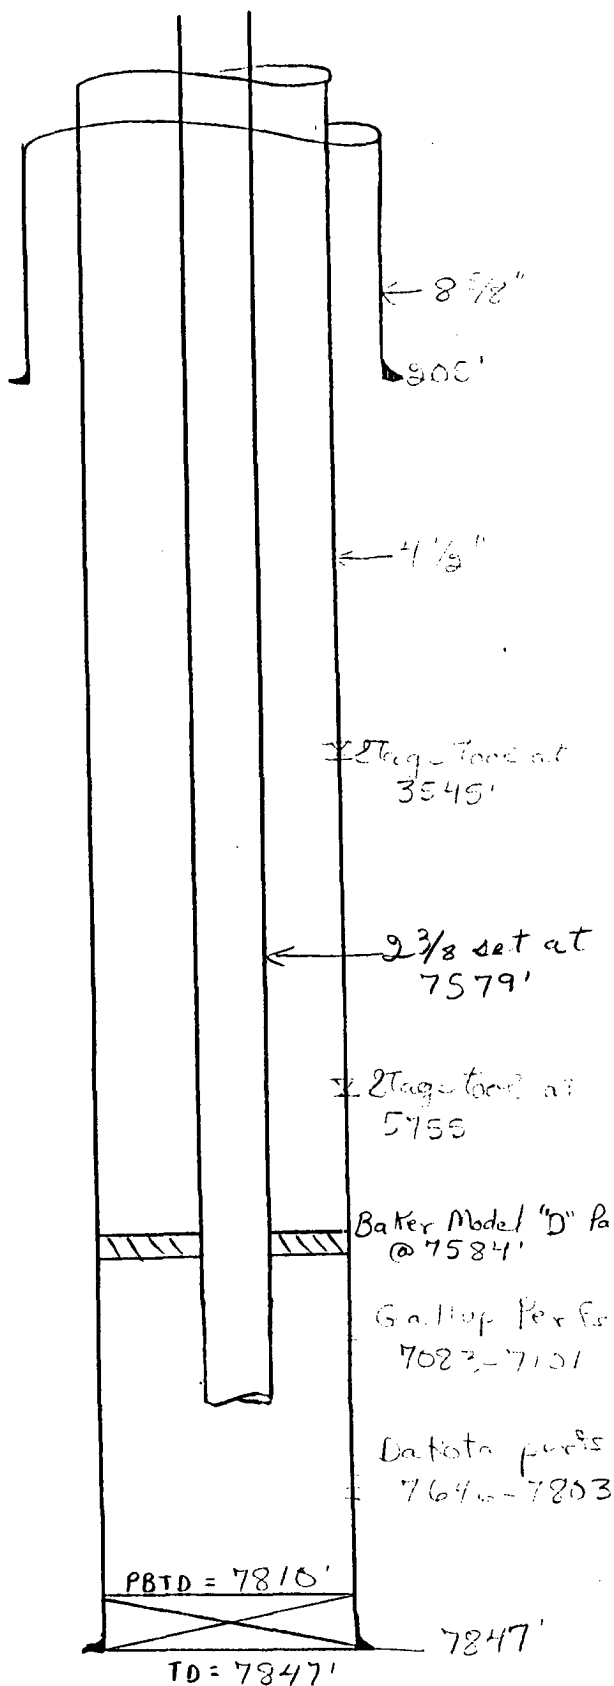

FIELD: Gallup & Lakota - Commingled
 POOL: Tapiato Gallup & Bakula Lakota
 LEASE: Jicarilla
 WELL NO.: #5
 LOCATION: 890' FNL, 880' FWL
 UNIT LETTER: D QQ: NW NW
 SEC: 29 T: 26N R: 4W
 COUNTY: Red Bluff STATE: NM
 ELEVATION: 6847' GL: 6860' KB
 TD: 7847' PBD: 7810'

SURFACE CASING: 8 5/8" 34# J-55,
2RD STYC set at 705' RKB w/ 1754x
'A' w/ 9% Diace

HOLE SIZE: 12 1/4"

INTERMEDIATE CASING: None

HOLE SIZE: _____

PRODUCTION CASING: 4 1/2" (34) 11.6# 4211jts
10.5# J-55, 2RD STYC set at 7847' RKB.

HOLE SIZE: 7 7/8"

LINER: None

HOLE SIZE: _____

CEMENT STAGE 1 @: _____ W/ 150SX
'A' w/ 8% gel + 2604x 'C' w/
2 1/2" # salt per. 4-R

CU FT: _____

CEMENT STAGE 2 @: 5755 W/ 1754x
'A' w/ 40% Diace 'D' 12 1/2" #
greenite/sk.

CU FT: _____

CEMENT STAGE 3 @: 3545' W/ 250
4x 'A' w/ 40% Diace 'D'

CU FT: _____

COMPLETION, WELL HISTORY, TOPS
 ON BACK

JP 6/19/91