

District I  
1625 N French Dr, Hobbs, NM 88240  
District II  
1301 W Grand Avenue, Artesia, NM 88210  
District III  
1000 Rio Brazos Road, Aztec, NM 87410  
District IV  
1220 S St. Francis Dr., Santa Fe, NM 87505

State of New Mexico  
Energy Minerals and Natural Resources  
Department  
Oil Conservation Division  
1220 South St. Francis Dr.  
Santa Fe, NM 87505

Form C-144  
July 21, 2008

**For temporary pits, closed-loop systems, and below-grade tanks**, submit to the appropriate NMOCD District Office.  
**For permanent pits and exceptions** submit to the Santa Fe Environmental Bureau office and provide a copy to the appropriate NMOCD District Office.

**Pit, Closed-Loop System, Below-Grade Tank, or  
Proposed Alternative Method Permit or Closure Plan Application**

Type of action: ☒ Permit of a pit, closed-loop system, below-grade tank, or proposed alternative method  
☐ Closure of a pit, closed-loop system, below-grade tank, or proposed alternative method  
☐ Modification to an existing permit  
☐ Closure plan only submitted for an existing permitted or non-permitted pit, closed-loop system, below-grade tank, or proposed alternative method

**Instructions: Please submit one application (Form C-144) per individual pit, closed-loop system, below-grade tank or alternative request**

Please be advised that approval of this request does not relieve the operator of liability should operations result in pollution of surface water, ground water or the environment. Nor does approval relieve the operator of its responsibility to comply with any other applicable governmental authority's rules, regulations or ordinances.


1.	
Operator: <b>BP AMERICA PRODUCTION COMPANY</b>	OGRID #: <b>778</b>
Address: <b>200 ENERGY COURT, FARMINGTON, NM 87410</b>	
Facility or well name: <b>W D HEATH A 001A</b>	
API Number: <b>3004522663</b>	OCD Permit Number: _____
U/L or Qtr/Qtr <b>P</b> Section <b>9</b> Township <b>29.0N</b> Range <b>09W</b> County: <b>San Juan</b>	
Center of Proposed Design: Latitude <b>36.73563</b> Longitude <b>-107.77753</b> NAD: <input type="checkbox"/> 1927 <input checked="" type="checkbox"/> 1983	
Surface Owner: <input checked="" type="checkbox"/> Federal <input type="checkbox"/> State <input type="checkbox"/> Private <input type="checkbox"/> Tribal Trust or Indian Allotment	

2.	
<input type="checkbox"/> <b>Pit:</b> Subsection F or G of 19.15.17.11 NMAC	
Temporary: <input type="checkbox"/> Drilling <input type="checkbox"/> Workover	
<input type="checkbox"/> Permanent <input type="checkbox"/> Emergency <input type="checkbox"/> Cavitation <input type="checkbox"/> P&A	
<input type="checkbox"/> Lined <input type="checkbox"/> Unlined Liner type: Thickness _____ mil <input type="checkbox"/> LLDPE <input type="checkbox"/> HDPE <input type="checkbox"/> PVC <input type="checkbox"/> Other _____	
<input type="checkbox"/> String-Reinforced	
Liner Seams: <input type="checkbox"/> Welded <input type="checkbox"/> Factory <input type="checkbox"/> Other _____ Volume: _____ bbl Dimensions: L _____ x W _____ x D _____	

3.	
<input type="checkbox"/> <b>Closed-loop System:</b> Subsection H of 19.15.17.11 NMAC	
Type of Operation: <input type="checkbox"/> P&A <input type="checkbox"/> Drilling a new well <input type="checkbox"/> Workover or Drilling (Applies to activities which require prior approval of a permit or notice of intent)	
<input type="checkbox"/> Drying Pad <input type="checkbox"/> Above Ground Steel Tanks <input type="checkbox"/> Haul-off Bins <input type="checkbox"/> Other _____	
<input type="checkbox"/> Lined <input type="checkbox"/> Unlined Liner type: Thickness _____ mil <input type="checkbox"/> LLDPE <input type="checkbox"/> HDPE <input type="checkbox"/> PVC <input type="checkbox"/> Other _____	
Liner Seams: <input type="checkbox"/> Welded <input type="checkbox"/> Factory <input type="checkbox"/> Other _____	

4.	
<input checked="" type="checkbox"/> <b>Below-grade tank:</b> Subsection I of 19.15.17.11 NMAC <b>Double wall/Double bottom 19.15.17.11 (4b)</b>	
Volume: <b>95</b> bbl Type of fluid: <b>Produced water</b>	
Tank Construction material: <b>Steel</b>	
<input checked="" type="checkbox"/> Secondary containment with leak detection <input type="checkbox"/> Visible sidewalls, liner, 6-inch lift and automatic overflow shut-off	
<input type="checkbox"/> Visible sidewalls and liner <input type="checkbox"/> Visible sidewalls only <input type="checkbox"/> Other _____	
Liner type: Thickness _____ mil <input type="checkbox"/> HDPE <input type="checkbox"/> PVC <input type="checkbox"/> Other _____	

5.	
<input type="checkbox"/> <b>Alternative Method:</b>	
Submittal of an exception request is required. Exceptions must be submitted to the Santa Fe Environmental Bureau office for consideration of approval.	

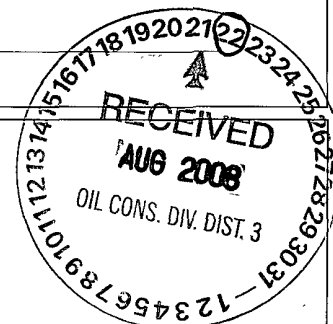

6.

**Fencing:** Subsection D of 19.15.17.11 NMAC (*Applies to permanent pits, temporary pits, and below-grade tanks*)

- ☐ Chain link, six feet in height, two strands of barbed wire at top (*Required if located within 1000 feet of a permanent residence, school, hospital, institution or church*)
- ☐ Four foot height, four strands of barbed wire evenly spaced between one and four feet
- ☒ Alternate. Please specify **Hogwire fencing as per Design Plan**

7.

**Netting:** Subsection E of 19.15.17.11 NMAC (*Applies to permanent pits and permanent open top tanks*)

- ☐ Screen ☐ Netting ☐ Other \_\_\_\_\_
- ☐ Monthly inspections (If netting or screening is not physically feasible)

8.

**Signs:** Subsection C of 19.15.17.11 NMAC

- ☐ 12"x 24", 2" lettering, providing Operator's name, site location, and emergency telephone numbers
- ☒ Signed in compliance with 19.15.3.103 NMAC

9.

**Administrative Approvals and Exceptions:**

Justifications and/or demonstrations of equivalency are required. Please refer to 19.15.17 NMAC for guidance.

**Please check a box if one or more of the following is requested, if not leave blank:**

- ☒ Administrative approval(s): Requests must be submitted to the appropriate division district or the Santa Fe Environmental Bureau office for consideration of approval. (**Hogwire Fencing in Design Plan**)
- ☐ Exception(s): Requests must be submitted to the Santa Fe Environmental Bureau office for consideration of approval.

10.

**Siting Criteria (regarding permitting):** 19.15.17.10 NMAC

**Instructions:** The applicant must demonstrate compliance for each siting criteria below in the application. Recommendations of acceptable source material are provided below. Requests regarding changes to certain siting criteria may require administrative approval from the appropriate district office or may be considered an exception which must be submitted to the Santa Fe Environmental Bureau office for consideration of approval. Applicant must attach justification for request. Please refer to 19.15.17.10 NMAC for guidance. Siting criteria does not apply to drying pads or above-grade tanks associated with a closed-loop system.

Ground water is less than 50 feet below the bottom of the temporary pit, permanent pit, or below-grade tank. - NM Office of the State Engineer - iWATERS database search; USGS; Data obtained from nearby wells	<input type="checkbox"/> Yes <input checked="" type="checkbox"/> No
Within 300 feet of a continuously flowing watercourse, or 200 feet of any other significant watercourse or lakebed, sinkhole, or playa lake (measured from the ordinary high-water mark). - Topographic map; Visual inspection (certification) of the proposed site	<input type="checkbox"/> Yes <input checked="" type="checkbox"/> No
Within 300 feet from a permanent residence, school, hospital, institution, or church in existence at the time of initial application. (Applies to temporary, emergency, or cavitation pits and below-grade tanks) - Visual inspection (certification) of the proposed site; Aerial photo; Satellite image	<input type="checkbox"/> Yes <input checked="" type="checkbox"/> No <input type="checkbox"/> NA
Within 1000 feet from a permanent residence, school, hospital, institution, or church in existence at the time of initial application. (Applies to permanent pits) - Visual inspection (certification) of the proposed site; Aerial photo; Satellite image	<input type="checkbox"/> Yes <input type="checkbox"/> No <input checked="" type="checkbox"/> NA
Within 500 horizontal feet of a private, domestic fresh water well or spring that less than five households use for domestic or stock watering purposes, or within 1000 horizontal feet of any other fresh water well or spring, in existence at the time of initial application. - NM Office of the State Engineer - iWATERS database search; Visual inspection (certification) of the proposed site	<input type="checkbox"/> Yes <input checked="" type="checkbox"/> No
Within incorporated municipal boundaries or within a defined municipal fresh water well field covered under a municipal ordinance adopted pursuant to NMSA 1978, Section 3-27-3, as amended. - Written confirmation or verification from the municipality; Written approval obtained from the municipality	<input type="checkbox"/> Yes <input checked="" type="checkbox"/> No
Within 500 feet of a wetland. - US Fish and Wildlife Wetland Identification map; Topographic map; Visual inspection (certification) of the proposed site	<input type="checkbox"/> Yes <input type="checkbox"/> No
Within the area overlying a subsurface mine. - Written confirmation or verification or map from the NM EMNRD-Mining and Mineral Division	<input type="checkbox"/> Yes <input checked="" type="checkbox"/> No
Within an unstable area. - Engineering measures incorporated into the design; NM Bureau of Geology & Mineral Resources; USGS; NM Geological Society; Topographic map	<input type="checkbox"/> Yes <input checked="" type="checkbox"/> No
Within a 100-year floodplain. - FEMA map	<input type="checkbox"/> Yes <input checked="" type="checkbox"/> No

11.

**Temporary Pits, Emergency Pits, and Below-grade Tanks Permit Application Attachment Checklist:** Subsection B of 19.15.17.9 NMAC**Instructions:** Each of the following items must be attached to the application. Please indicate, by a check mark in the box, that the documents are attached.

- ☒ Hydrogeologic Report (Below-grade Tanks) - based upon the requirements of Paragraph (4) of Subsection B of 19.15.17.9 NMAC  
☐ Hydrogeologic Data (Temporary and Emergency Pits) - based upon the requirements of Paragraph (2) of Subsection B of 19.15.17.9 NMAC  
☒ Siting Criteria Compliance Demonstrations - based upon the appropriate requirements of 19.15.17.10 NMAC  
☐ Design Plan - based upon the appropriate requirements of 19.15.17.11 NMAC  
☒ Operating and Maintenance Plan - based upon the appropriate requirements of 19.15.17.12 NMAC  
☒ Closure Plan (Please complete Boxes 14 through 18, if applicable) - based upon the appropriate requirements of Subsection C of 19.15.17.9 NMAC and 19.15.17.13 NMAC

☒ Previously Approved Design (attach copy of design) API Number: 3004510775 or Permit Number: \_\_\_\_\_

12.

**Closed-loop Systems Permit Application Attachment Checklist:** Subsection B of 19.15.17.9 NMAC**Instructions:** Each of the following items must be attached to the application. Please indicate, by a check mark in the box, that the documents are attached.

- ☐ Geologic and Hydrogeologic Data (only for on-site closure) - based upon the requirements of Paragraph (3) of Subsection B of 19.15.17.9  
☐ Siting Criteria Compliance Demonstrations (only for on-site closure) - based upon the appropriate requirements of 19.15.17.10 NMAC  
☐ Design Plan - based upon the appropriate requirements of 19.15.17.11 NMAC  
☐ Operating and Maintenance Plan - based upon the appropriate requirements of 19.15.17.12 NMAC  
☐ Closure Plan (Please complete Boxes 14 through 18, if applicable) - based upon the appropriate requirements of Subsection C of 19.15.17.9 NMAC and 19.15.17.13 NMAC

☐ Previously Approved Design (attach copy of design) API Number: \_\_\_\_\_

☐ Previously Approved Operating and Maintenance Plan API Number: \_\_\_\_\_ (Applies only to closed-loop system that use above ground steel tanks or haul-off bins and propose to implement waste removal for closure)

13.

**Permanent Pits Permit Application Checklist:** Subsection B of 19.15.17.9 NMAC**Instructions:** Each of the following items must be attached to the application. Please indicate, by a check mark in the box, that the documents are attached.

- ☐ Hydrogeologic Report - based upon the requirements of Paragraph (1) of Subsection B of 19.15.17.9 NMAC  
☐ Siting Criteria Compliance Demonstrations - based upon the appropriate requirements of 19.15.17.10 NMAC  
☐ Climatological Factors Assessment  
☐ Certified Engineering Design Plans - based upon the appropriate requirements of 19.15.17.11 NMAC  
☐ Dike Protection and Structural Integrity Design - based upon the appropriate requirements of 19.15.17.11 NMAC  
☐ Leak Detection Design - based upon the appropriate requirements of 19.15.17.11 NMAC  
☐ Liner Specifications and Compatibility Assessment - based upon the appropriate requirements of 19.15.17.11 NMAC  
☐ Quality Control/Quality Assurance Construction and Installation Plan  
☐ Operating and Maintenance Plan - based upon the appropriate requirements of 19.15.17.12 NMAC  
☐ Freeboard and Overtopping Prevention Plan - based upon the appropriate requirements of 19.15.17.11 NMAC  
☐ Nuisance or Hazardous Odors, including H<sub>2</sub>S, Prevention Plan  
☐ Emergency Response Plan  
☐ Oil Field Waste Stream Characterization  
☐ Monitoring and Inspection Plan  
☐ Erosion Control Plan  
☐ Closure Plan - based upon the appropriate requirements of Subsection C of 19.15.17.9 NMAC and 19.15.17.13 NMAC

14.

**Proposed Closure:** 19.15.17.13 NMAC **Method - Confirmation sampling only – Protocols and Procedures included in attached Closure Plan****Instructions:** Please complete the applicable boxes, Boxes 14 through 18, in regards to the proposed closure plan.

Type: ☐ Drilling ☐ Workover ☐ Emergency ☐ Cavitation ☐ P&A ☐ Permanent Pit ☒ Below-grade Tank ☐ Closed-loop System  
☐ Alternative

Proposed Closure Method: ☐ Waste Excavation and Removal  
☐ Waste Removal (Closed-loop systems only)  
☐ On-site Closure Method (Only for temporary pits and closed-loop systems)  
☐ In-place Burial ☐ On-site Trench Burial  
☐ Alternative Closure Method (Exceptions must be submitted to the Santa Fe Environmental Bureau for consideration)

15.

**Waste Excavation and Removal Closure Plan Checklist:** (19.15.17.13 NMAC) **Instructions:** Each of the following items must be attached to the closure plan. Please indicate, by a check mark in the box, that the documents are attached.

- ☐ Protocols and Procedures - based upon the appropriate requirements of 19.15.17.13 NMAC  
☐ Confirmation Sampling Plan (if applicable) - based upon the appropriate requirements of Subsection F of 19.15.17.13 NMAC  
☐ Disposal Facility Name and Permit Number (for liquids, drilling fluids and drill cuttings)  
☐ Soil Backfill and Cover Design Specifications - based upon the appropriate requirements of Subsection H of 19.15.17.13 NMAC  
☐ Re-vegetation Plan - based upon the appropriate requirements of Subsection I of 19.15.17.13 NMAC  
☐ Site Reclamation Plan - based upon the appropriate requirements of Subsection G of 19.15.17.13 NMAC

16.

**Waste Removal Closure For Closed-loop Systems That Utilize Above Ground Steel Tanks or Haul-off Bins Only:** (19.15.17.13.D NMAC)

**Instructions:** Please identify the facility or facilities for the disposal of liquids, drilling fluids and drill cuttings. Use attachment if more than two facilities are required.

Disposal Facility Name: \_\_\_\_\_ Disposal Facility Permit Number: \_\_\_\_\_

Disposal Facility Name: \_\_\_\_\_ Disposal Facility Permit Number: \_\_\_\_\_

Will any of the proposed closed-loop system operations and associated activities occur on or in areas that *will not* be used for future service and operations?

☐ Yes (If yes, please provide the information below) ☐ No

*Required for impacted areas which will not be used for future service and operations:*

☐ Soil Backfill and Cover Design Specifications - based upon the appropriate requirements of Subsection H of 19.15.17.13 NMAC

☐ Re-vegetation Plan - based upon the appropriate requirements of Subsection I of 19.15.17.13 NMAC

☐ Site Reclamation Plan - based upon the appropriate requirements of Subsection G of 19.15.17.13 NMAC

17.

**Siting Criteria (regarding on-site closure methods only):** 19.15.17.10 NMAC

**Instructions:** Each siting criteria requires a demonstration of compliance in the closure plan. Recommendations of acceptable source material are provided below. Requests regarding changes to certain siting criteria may require administrative approval from the appropriate district office or may be considered an exception which must be submitted to the Santa Fe Environmental Bureau office for consideration of approval. Justifications and/or demonstrations of equivalency are required. Please refer to 19.15.17.10 NMAC for guidance.

Ground water is less than 50 feet below the bottom of the buried waste.

- NM Office of the State Engineer - iWATERS database search; USGS; Data obtained from nearby wells

☐ Yes ☐ No  
☐ NA

Ground water is between 50 and 100 feet below the bottom of the buried waste

- NM Office of the State Engineer - iWATERS database search; USGS; Data obtained from nearby wells

☐ Yes ☐ No  
☐ NA

Ground water is more than 100 feet below the bottom of the buried waste.

- NM Office of the State Engineer - iWATERS database search; USGS; Data obtained from nearby wells

☐ Yes ☐ No  
☐ NA

Within 300 feet of a continuously flowing watercourse, or 200 feet of any other significant watercourse or lakebed, sinkhole, or playa lake (measured from the ordinary high-water mark).

- Topographic map; Visual inspection (certification) of the proposed site

☐ Yes ☐ No

Within 300 feet from a permanent residence, school, hospital, institution, or church in existence at the time of initial application.

- Visual inspection (certification) of the proposed site; Aerial photo; Satellite image

☐ Yes ☐ No

Within 500 horizontal feet of a private, domestic fresh water well or spring that less than five households use for domestic or stock watering purposes, or within 1000 horizontal feet of any other fresh water well or spring, in existence at the time of initial application.

- NM Office of the State Engineer - iWATERS database; Visual inspection (certification) of the proposed site

☐ Yes ☐ No

Within incorporated municipal boundaries or within a defined municipal fresh water well field covered under a municipal ordinance adopted pursuant to NMSA 1978, Section 3-27-3, as amended.

- Written confirmation or verification from the municipality; Written approval obtained from the municipality

☐ Yes ☐ No

Within 500 feet of a wetland.

- US Fish and Wildlife Wetland Identification map; Topographic map; Visual inspection (certification) of the proposed site

☐ Yes ☐ No

Within the area overlying a subsurface mine.

- Written confirmation or verification or map from the NM EMNRD-Mining and Mineral Division

☐ Yes ☐ No

Within an unstable area.

- Engineering measures incorporated into the design; NM Bureau of Geology & Mineral Resources; USGS; NM Geological Society; Topographic map

☐ Yes ☐ No

Within a 100-year floodplain.

- FEMA map

☐ Yes ☐ No

18.

**On-Site Closure Plan Checklist:** (19.15.17.13 NMAC) **Instructions:** Each of the following items must be attached to the closure plan. Please indicate, by a check mark in the box, that the documents are attached.

☐ Siting Criteria Compliance Demonstrations - based upon the appropriate requirements of 19.15.17.10 NMAC

☐ Proof of Surface Owner Notice - based upon the appropriate requirements of Subsection F of 19.15.17.13 NMAC

☐ Construction/Design Plan of Burial Trench (if applicable) based upon the appropriate requirements of 19.15.17.11 NMAC

☐ Construction/Design Plan of Temporary Pit (for in-place burial of a drying pad) - based upon the appropriate requirements of 19.15.17.11 NMAC

☐ Protocols and Procedures - based upon the appropriate requirements of 19.15.17.13 NMAC

☐ Confirmation Sampling Plan (if applicable) - based upon the appropriate requirements of Subsection F of 19.15.17.13 NMAC

☐ Waste Material Sampling Plan - based upon the appropriate requirements of Subsection F of 19.15.17.13 NMAC

☐ Disposal Facility Name and Permit Number (for liquids, drilling fluids and drill cuttings or in case on-site closure standards cannot be achieved)

☐ Soil Cover Design - based upon the appropriate requirements of Subsection H of 19.15.17.13 NMAC

☐ Re-vegetation Plan - based upon the appropriate requirements of Subsection I of 19.15.17.13 NMAC

☐ Site Reclamation Plan - based upon the appropriate requirements of Subsection G of 19.15.17.13 NMAC

19.


**Operator Application Certification:**

I hereby certify that the information submitted with this application is true, accurate and complete to the best of my knowledge and belief.

Name (Print): **LARRY SCHLOTTERBACK**Title: **ENVIRONMENTAL COORDINATOR**Signature: Date: **AUGUST 13, 2008**e-mail address: **larry.schlotterback@bp.com**Telephone: **(505) 326-9200**

20.

**OCD Approval:** ☒ Permit Application (including closure plan) ☐ Closure Plan (only) ☐ OCD Conditions (see attachment)

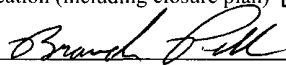OCD Representative Signature: Approval Date: **8-27-08**Title: **Enviro/Spec**

OCD Permit Number: \_\_\_\_\_

21.

**Closure Report (required within 60 days of closure completion):** Subsection K of 19.15.17.13 NMAC

*Instructions: Operators are required to obtain an approved closure plan prior to implementing any closure activities and submitting the closure report. The closure report is required to be submitted to the division within 60 days of the completion of the closure activities. Please do not complete this section of the form until an approved closure plan has been obtained and the closure activities have been completed.*

☐ Closure Completion Date: \_\_\_\_\_

22.

**Closure Method:**

☐ Waste Excavation and Removal ☐ On-Site Closure Method ☐ Alternative Closure Method ☐ Waste Removal (Closed-loop systems only)  
☐ If different from approved plan, please explain.

23.

**Closure Report Regarding Waste Removal Closure For Closed-loop Systems That Utilize Above Ground Steel Tanks or Haul-off Bins Only:**

*Instructions: Please indentify the facility or facilities for where the liquids, drilling fluids and drill cuttings were disposed. Use attachment if more than two facilities were utilized.*

Disposal Facility Name: \_\_\_\_\_ Disposal Facility Permit Number: \_\_\_\_\_

Disposal Facility Name: \_\_\_\_\_ Disposal Facility Permit Number: \_\_\_\_\_

Were the closed-loop system operations and associated activities performed on or in areas that *will not* be used for future service and operations?

☐ Yes (If yes, please demonstrate compliance to the items below) ☐ No

*Required for impacted areas which will not be used for future service and operations*

- ☐ Site Reclamation (Photo Documentation)  
☐ Soil Backfilling and Cover Installation  
☐ Re-vegetation Application Rates and Seeding Technique

24.

**Closure Report Attachment Checklist:** *Instructions: Each of the following items must be attached to the closure report. Please indicate, by a check mark in the box, that the documents are attached.*

- ☐ Proof of Closure Notice (surface owner and division)  
☐ Proof of Deed Notice (required for on-site closure)  
☐ Plot Plan (for on-site closures and temporary pits)  
☐ Confirmation Sampling Analytical Results (if applicable)  
☐ Waste Material Sampling Analytical Results (required for on-site closure)  
☐ Disposal Facility Name and Permit Number  
☐ Soil Backfilling and Cover Installation  
☐ Re-vegetation Application Rates and Seeding Technique  
☐ Site Reclamation (Photo Documentation)

On-site Closure Location: Latitude \_\_\_\_\_ Longitude \_\_\_\_\_ NAD: ☐ 1927 ☐ 1983

25.

**Operator Closure Certification:**

I hereby certify that the information and attachments submitted with this closure report is true, accurate and complete to the best of my knowledge and belief. I also certify that the closure complies with all applicable closure requirements and conditions specified in the approved closure plan.

Name (Print): \_\_\_\_\_

Title: \_\_\_\_\_

Signature: \_\_\_\_\_

Date: \_\_\_\_\_

e-mail address: \_\_\_\_\_

Telephone: \_\_\_\_\_

# BP AMERICA PRODUCTION COMPANY

## San Juan Basin in Northwest New Mexico

### Below-Grade Tank Design and Construction Plan

Pursuant to Rule 19.15.17.11 NMAC, BP America Production Company (BP) shall construct a below-grade tank (BGT) with the following guidelines. Any deviations from this plan will be addressed with the submittal of the New Mexico Oil Conservation Division's (NMCOD) form C-144 at the time of the pit permit application.

- 1) The BGT will be constructed to contain liquids and prevent contamination of fresh water and protect public health and the environment.
- 2) Prior to constructing a BGT, top soil will be stripped for use as a final cover or fill at the time of closure.
- 3) An upright sign, not less than 12" x 24" with lettering not less than 2" height will be placed on the fence surrounding the BGT. Alternatively, a well sign in compliance with 19.15.3.103 NMAC will be posted at the well site. The sign will give BP's name, location by quarter-quarter or unit letter, section, township, range, and emergency phone numbers.
- 4) BP will fence its BGTs (and possibly associated surface equipment, i.e. separator units, production tanks, etc.) utilizing 48" steel mesh field-fence (hogwire) with a ½ inch diameter metal top rail (sucker rod). Perimeter T-post will be installed roughly every 10 feet. Fences are not required if there is an adequate surrounding perimeter fence that prevents unauthorized access to the well site or facility, including a BGT.
- 5) BP will fence or enclose a BGT located within 1,000 feet of a permanent residence, school, hospital, institution or church with a chain link security fence, at least six (6) feet in height with at least two (2) strands of barbed wire at the top. BP will ensure that all gates associated with the fence are closed and locked when responsible personnel are not on-site.
- 6) It is understood that the NMOCD District III office may approve an alternative to this requirement if BP can demonstrate that an alternative provides equivalent or better protection. BP also recognizes that the NMOCD District III office may impose additional fencing requirements for protection of wildlife in particular areas.
- 7) The following requirements adhere to Subsection I of 19.15.17.11 NMAC.
  - a. BP will ensure that a BGT is constructed of materials resistant to the BGT's particular contents and resistant to damage from sunlight.
  - b. A BGT system shall have a properly constructed foundation consisting of a level base free of rocks, debris, sharp edges or irregularities to prevent punctures, cracks or indentations of the liner or tank bottom.
  - c. The BGT will be constructed to prevent overflow and the collection of surface water run-on by using earthen berms and/or diversion dikes.
  - d. Construction and usage of a BGT that does not have double walls provided that the BGT's side walls are open for visual inspection for leaks, the BGT's bottom is elevated a minimum of six (6) inches above the underlying ground surface and the BGT is underlain with a geomembrane liner, which may be covered with gravel, to divert leaked liquid to a location that can be visually inspected. BP will equip BGTs designed in this manner with a properly operating automatic high-level shut-off control device and manual controls to prevent overflows. The geomembrane liner shall consist of 30-mil flexible PVC or 60-mil HDPE liner, or an equivalent liner material that the NMOCD District III office approves. The geomembrane liner shall have a hydraulic conductivity no greater than  $1 \times 10^{-9}$  cm/sec. The geomembrane liner shall be composed of an impervious, synthetic material that is resistant to petroleum hydrocarbons, salts and acidic and alkaline solutions. The liner material shall be resistant to ultraviolet light. Liner compatibility will comply with EPA SW-846 method 9090A..

- e. Any other BGT, in which the side walls are not open for visible inspection for leaks shall be double walled with leak detection capability.
- f. It is understood BP may construct a BGT according to an alternative system that the NMOC District III office approves based upon the demonstration that the alternative provides equivalent or better protection.
- g. BP's BGTs constructed and installed prior to June 16, 2008 that have the side walls open for visual inspection and are placed upon a geomembrane liner but does not meet all the requirements in Paragraphs (1) through (4) of Subsection I of 19.15.17.11 NMAC are not required to equip or retrofit the BGT to comply with Paragraphs (1) through (4) of Subsection I of 19.15.17.11 NMAC so long as the BGTs demonstrate integrity. If the existing BGTs do not demonstrate integrity, then BP will promptly remove those BGT and install a BGT that do comply with Paragraphs (1) through (4) of Subsection I of 19.15.17.11 NMAC.
- h. BP's BGTs constructed and installed prior to June 16, 2008 that do not comply with Paragraph (1) through (4) of Subsection I of 19.15.17.11 NMAC or do not comply with Paragraph (5) of Subsection I of 19.15.17.11 NMAC will equip or retrofit the BGT to comply with Paragraphs (1) through (4) of Subsection I of 19.15.17.11 NMAC, or close it, within five (5) years after June 16, 2008. If existing BGTs do not demonstrate integrity, BP will promptly remove those BGTs and install a BGT that do comply with Paragraphs (1) through (4) of Subsection I of 19.15.17.11 NMAC.

**BP AMERICA PRODUCTION COMPANY**  
San Juan Basin in Northwest New Mexico  
Below-Grade Tank General Operating and Maintenance Plan

Pursuant to Rule 19.15.17.12 NMAC, America Production Company (BP) shall maintain and operate a below-grade tank (BGT) with the following guidelines. Any deviations from this plan will be addressed with the submittal to the New Mexico Oil Conservation Division's (NMOCD) form C-144 at the time of the BGT permit application.

- 1) The BGT will be operated and maintained to contain liquids and prevent contamination of fresh water, protect public health and the environment.
- 2) The fluids contents will be re-used, recycled or disposed in a manner to protect fresh water, public health and the environment. Disposal is addressed in the "Closure Plan" for the site.
- 3) No hazardous waste will be discharged or stored in a BGT.
- 4) If any pit liner's integrity is compromised, or if any penetration of the liner occurs above the liquid's surface, then BP will notify the NMOCD's District III office within 48 hours of the discovery and repair the damage or replace the liner.
- 5) If a BGT develops a leak, or if any penetration of the pit liner or BGT occurs below the liquid's surface, then BP will remove all liquid above the damage or leak line within 48 hours, notify the NMOCD's District III office within 48 hours of the discovery and repair the damage or replace the pit liner and/or BGT.
- 6) BP will install a BGT to prevent the collection of surface water run-on.
- 7) The following requirements adhere to Subsection D of 19.15.17.12 NMAC.
  - a. BP will not allow its BGTs to overflow or allow surface water run-on to enter into its BGTs.
  - b. BP will remove any visible or measurable layer of oil from the fluid surface of any of its BGTs.
  - c. BP will inspect BGTs at least monthly and maintain a written record of each inspection for five (5) years.
  - d. BP will maintain adequate freeboard to prevent overtopping of its BGT.



# BP AMERICA PRODUCTION COMPANY

## SAN JUAN BASIN, NORTHWEST NEW MEXICO

### BELOW-GRADE TANK CLOSURE PLAN

As stipulated in Rule 19.15.17.13 NMAC, the following information adheres to the requirements established in closing below-grade tanks (BGTs) on BP America Production Company (BP) well sites. This plan will address the standard protocols and procedures for closure of below grade tanks. If deviations from this plan are necessary, any specific changes will be included with New Mexico Oil Conservation Division (NMOCD) form C-144.

BP shall close its existing BGTs that do not meet the requirements of Paragraphs (1) through (4) of Subsection I of 19.15.17.11 NMAC or is not included in Paragraph (5) of Subsection I of 19.15.17.11 NMAC within five (5) years after June 16, 2008, if not retrofitted to comply with Paragraph (1) through (4) of Subsection I of 19.15.17.11 NMAC. BP shall close its permitted BGTs within 60 days of cessation of the BGTs operation or as required by the transitional provisions of Subsection B, D, or E of 19.15.17.17 NMAC in accordance with this closure plan after receiving NMOCD's division District III office approval.

The following outline addresses all requirements for closure of BP's BGTs;

1. Notification to the surface owner by certified mail, with return receipt request, will be given prior to BP's intent on conducting, with NMOCD's pre-approval, confirmation sampling for closure. Evidence of mailing of the notice to the address of the surface owner shown in the county tax records is understood to demonstrate compliance with this requirement.
2. In addition, notification will also be given to the division District III office verbally or by other means at least 72 hours, but not more than one (1) week, prior to any closure operation. The notice shall include the well name and number to be closed, legal description utilizing unit letter, section, township, range, and API number.
3. Remove liquids and sludge from the BGTs prior to implementing a closure method (confirmation sampling) and dispose of the liquids and sludge in a NMOCD's division-approved facility. A list of BP approved disposal facilities are included at the end of this document.
4. Remove the BGTs and dispose of it in a NMOCD's division-approved facility or recycle, reuse, or reclaim it in a manner that the NMOCD's division District III office approves.
5. Remove any on-site equipment associated with a BGTs unless the equipment is required for some other purpose.
6. BP will test the soils beneath the BGTs to determine whether a release has occurred. At a minimum, a five (5) point composite sample and individual grab samples from any area that is wet, discolored or showing other evidence of a release will be analyzed for BTEX, TPH and chlorides. The testing methods and closure standards for those constituents are as follows;

Constituents	Testing Method	Closure Standards (mg/Kg)
Benzene	US EPA Method SW-846 8021B or 8260B	0.2
Total BTEX	US EPA Method SW-846 8021B or 8260B	50
TPH	US EPA Method SW-846 418.1	100
Chlorides	US EPA Method 300.0	250 or background

**Notes:** mg/Kg = milligram per kilogram, BTEX = benzene, toluene, ethylbenzene, and total xylenes, TPH = total petroleum hydrocarbons. Other EPA method that the division approves may be applied to all constituents listed. Chloride closure standards will be determined by which ever concentration level is greatest.

7. BP will notify the division District III office of its results on form C-141. It is understood that the NMOCD may require additional delineation upon review of the results.
8. If it is determined that a release has occurred, then BP will comply with 19.15.3.116 NMAC and 19.15.1.19 NMAC, as appropriate.
9. If the confirmation sampling demonstrates that a release has not occurred or that any release does not exceed the concentrations specified above, then BP will backfill the excavation, with NMOCD's pre-approval, with compacted, non-waste containing, earthen material; construct a division-prescribed soil cover; recontour and re-vegetate the site. The NMOCD prescribed soil cover, recontouring and re-vegetation requirements shall comply with Subsections G, H and I of 19.15.17.13 NMAC.

10. Within 60 days of closure completion, submittal of a closure report on NMOCD's form C-144, with necessary attachments to document all closure activities including sampling results; information required by 19.15.17 NMAC; a plot plan; and details on back-filling, capping and covering, where and if applicable, will be furnished. BP will certify that all information in the report and attachments is accurate, truthful, and compliant with all applicable closure requirements and conditions specified in the approved closure plan
11. Reclamation will follow 19.15.17.13G (1) and (2).
  - a. Once the BGT has been approved for closure by NMOCD, the BGT location and all areas associated with the BGT including associated access roads will be reclaimed to a safe and stable condition that blends with the surrounding undisturbed area. It is understood that BP shall substantially restore the impacted surface area to the condition that existed prior to oil and gas operations by placement of the soil cover as provided in Subsection H of 19.15.17.13 NMAC, recontour the location and associated areas to a contour that approximates the original contour and blends with the surrounding topography and re-vegetate according to Subsection I of 19.15.17.13 NMAC.
12. Soil cover will follow 19.15.17.13H (1) and (3).
  - a. The soil cover for closures where the BGT has been removed or remediated to the NMOCD's satisfaction shall consist of the background thickness of topsoil or one foot of suitable material to establish vegetation at the site, whichever is greater.
  - b. The soil cover will be constructed to the site's existing grade and all possible efforts will be conducted to prevent ponding of water and erosion of the cover material.
13. Revegetation will follow 19.15.17.13I (1), (2), (3), (4) and (5).
  - a. Revegetation of the pit location and any associated access road(s) will be attempted during the first growing season after closure of the pit with seeding or planting of the disturbed areas. Seeding will be accomplished by tilling/plowing on the contour whenever practical or by other division-approved methods. Vegetative cover will be, at a minimum, 70% of the native perennial vegetative cover (un-impacted by overgrazing, fire or other intrusion damaging to native vegetation), consisting of at least three native plant species, including at least one grass, but not including noxious weeds, and maintenance of that cover through two successive growing seasons. During the two growing seasons that prove viability, there shall be no artificial irrigation of the vegetation.
  - b. Seeding or planting will be repeated until it successfully achieves the required vegetative cover.
  - c. When conditions are not favorable for the establishment of vegetation, such as periods of drought, it is understood that the division may allow sufficient time to delay seeding or planting until soil moisture conditions become favorable. In addition, the division may require BP to use additional cultural techniques such as mulching, fertilizing, irrigating, fencing or other practices.
  - d. Notification will be given to the division District III office when seeding or planting has been successfully achieved.

Proposed waste disposal sites:

BP Crouch Mesa Landfarm, Permit NM-02-003  
JFJ Landfarm, Permit NM-01-010(B)  
Basin Disposal, Permit NM-01-0005  
BP Operated E.E. Elliott SWD #1, API 30-045-27799  
BP Operated 13 GCU SWD #1, API 30-045-28601  
BP Operated GCU 259 SWD, API 30-045-20006  
BP Operated GCU 306 SWD, API 30-045-24286  
BP Operated GCU 307 SWD, API 30-045-24248  
BP Operated GCU 328 SWD, API 30-045-24735  
BP Operated Pritchard SWD #1, API 30-045-28351

# ***BLAGG ENGINEERING, INC.***

P.O. Box 87, Bloomfield, New Mexico 87413

Phone: (505)632-1199 Fax: (505)632-3903

August 13, 2008

BP America Production Company

W.D. Heath A #1A

(P) Section 9 – T29N – R9W

API #: 30-045-22663

San Juan County, New Mexico

## **Hydrogeology Report**

(Pursuant to NMAC 19.15.17.9, Subsection B, Paragraph 4)

1) Topography: The well site is located along the north bank of Manzanares Canyon wash and approximately 3¼ miles northeast of Blanco, New Mexico. The proposed below-grade tank (BGT) is located on a flat portion of the northeast sector of the well pad. The site surroundings consist of exposed sandstone underlying a coarse grained sand with varying size gravel.

2) Soils: Surface soils at the proposed BGT site are comprised of a coarse grained sand with imported crushed gravel (road based). The thickness of this sand to silty sand at the site is unknown. Based upon the surrounding bedrock exposure, soils at the site inevitably overlie a dense sandstone surface that outcrops throughout the region (see Geology, below).

3) Geology: Review of geologic maps published by the New Mexico Bureau of Geology and Mineral Resources, 2003, indicates the outcrop at the site is the Nacimiento Formation of Paleocene age. This formation is described as a gray and brown shale and tan, medium grained and conglomeratic sandstone with a thickness as much as 240 meters. Its origin developed from fluvial and lacustrine type environments.


4) Groundwater Hydrology: Information researched in the New Mexico State Engineer's well database did not report any water wells within one quarter (¼) mile of the site. Based on topographic data, it appears that groundwater is in excess of 50 feet below surface grade.

5) Surface Hydrology: Surface run-off at the center of the well pad is towards the south. Visual inspection of the site did not present evidence that historical precipitation had made erosional channels that would harm the integrity of the BGT site should a storm event occur while the BGT is in use. No new manmade ponds, ditches, or any other surface depressions for surface water accumulation purposes were observed in the immediate vicinity. In addition, topographic or visual inspection of the site did not present evidence that any continuously flowing watercourse or a significant watercourse or lakebed, sinkhole or playa lake were within 200 lateral feet from the proposed BGT location.

6) Private residences, wells, springs, schools, hospitals, institutions, churches: The site was inspected for evidences of buildings, wells, etc. and no such structures were evident within one half (½) mile of the site. The NM Office of State Engineer records were reviewed for well data. No such data was found within one half (½) mile of the site (records search attached).

7) Wetlands, FEMA Flood Zones, and Mines: U.S. Fish and Wildlife Wetlands, FEMA FIRM Flood Zone, and New Mexico Office of Mines, Mills and Quarries maps were reviewed to identify any such zones in the area of the proposed BGT. All of the specified areas exceed the required distances cited in 19.15.17.10 NMAC relative to the proposed BGT location. Maps of the data search are attached.

8) Ground Stability: The BGT is positioned on a flat grade of the well pad. Visual inspection of the site did not show any faulting, fracturing, sink holes or erosional features that would indicate an unstable area.

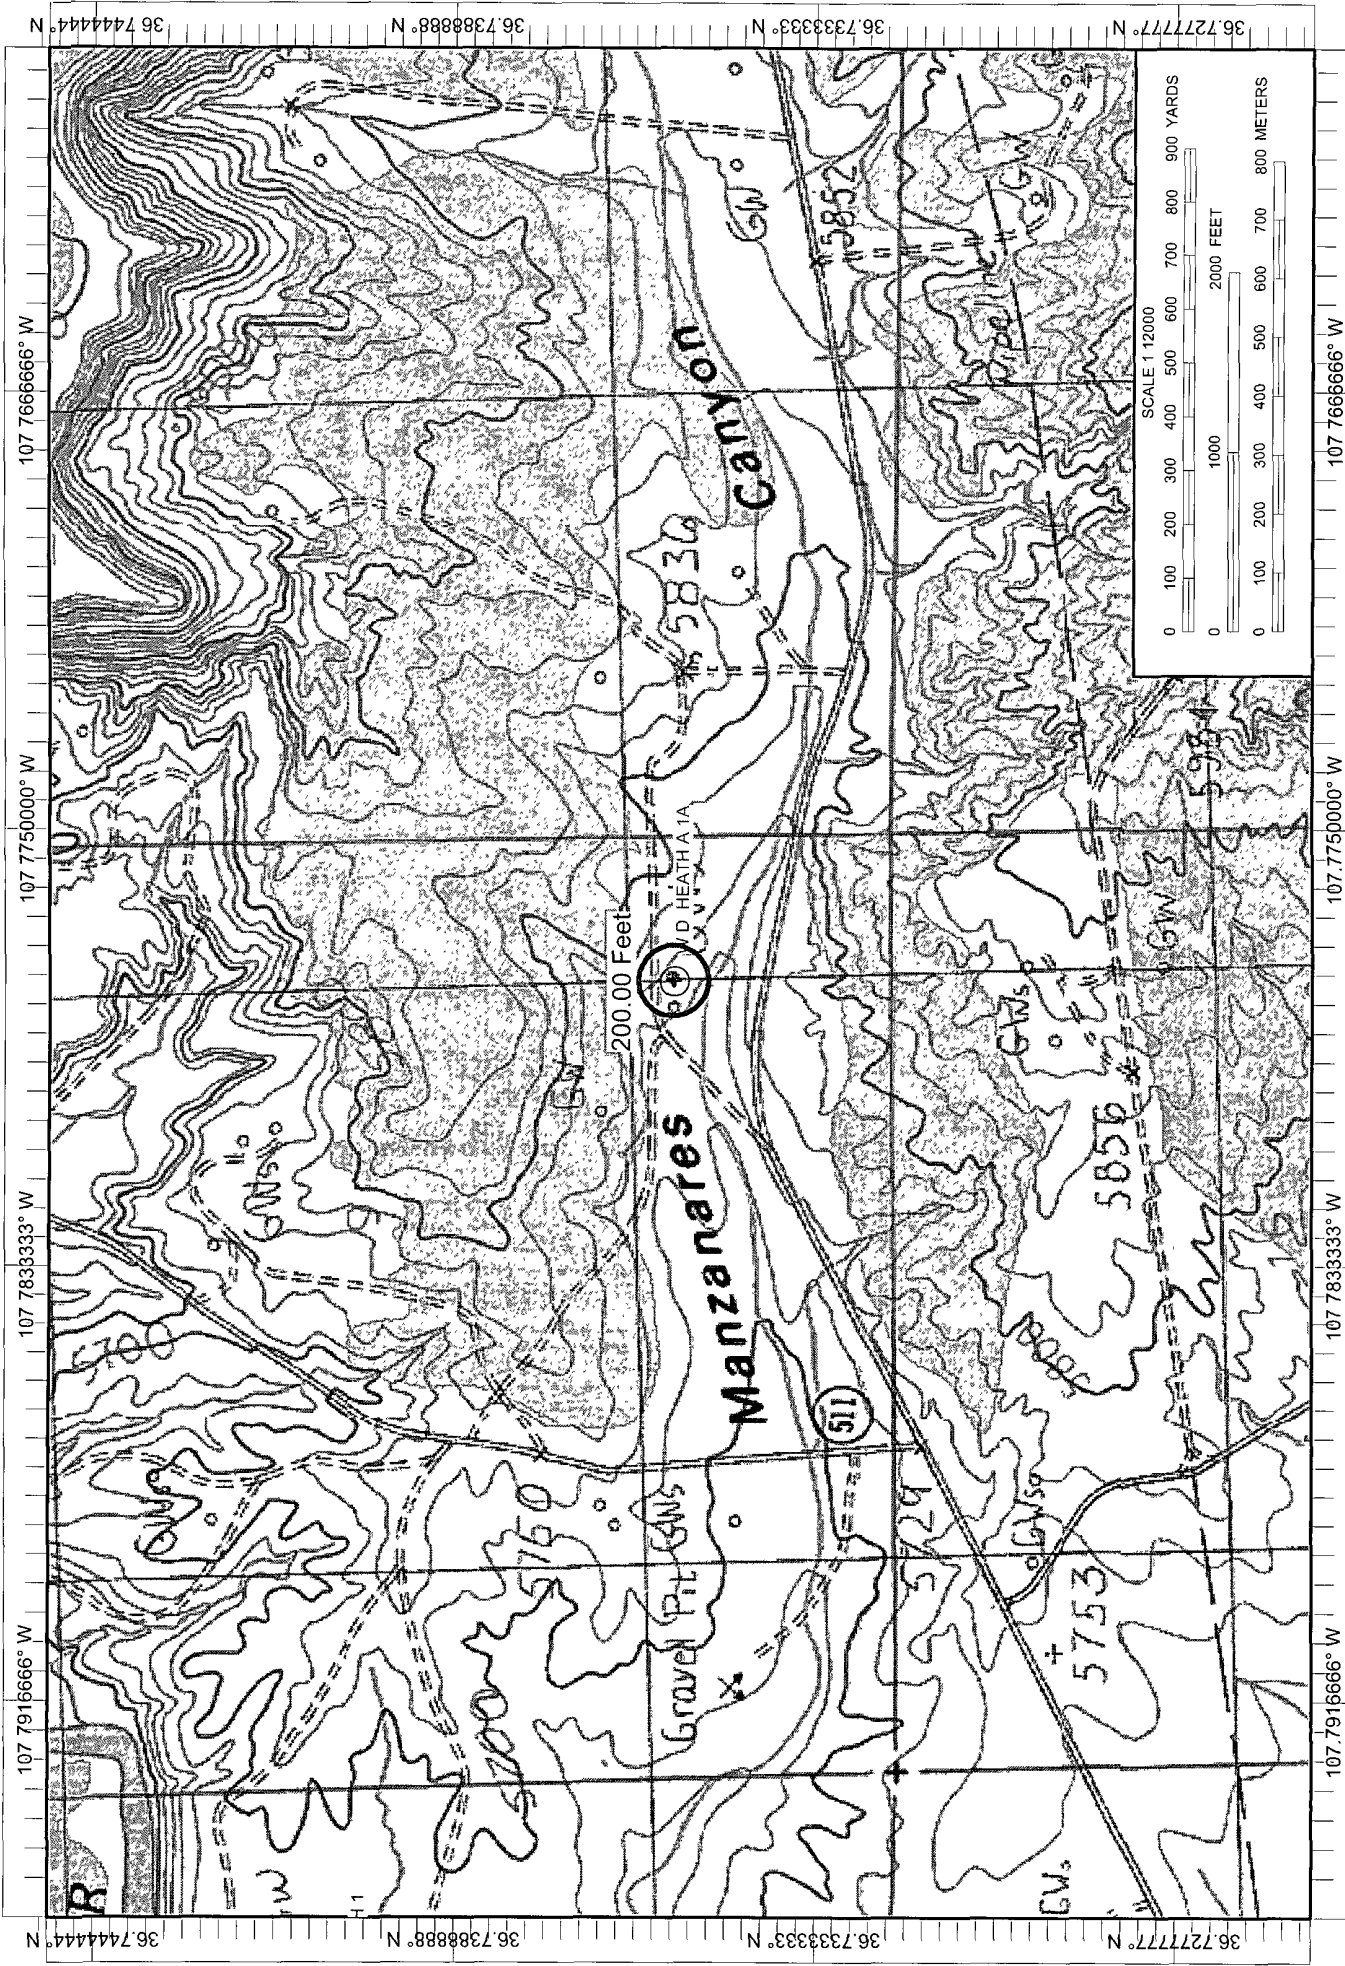

Name: BLANCO  
Date: 8/13/2008

Caption: W.D. HEATH A #1A  
Unit P, Sec. 9, T29N, R9W  
36.73544/107.77773

BP - W.D. HEATH A #1A WELL PAD  
36.73544/107.77773



**New Mexico Office of the State Engineer  
POD Reports and Downloads**

Township: 29N Range: 09W Sections: 3,4,5,8,9,10,15,16,17

NAD27 X: Y: Zone: Search Radius:

County: Basin: Number: Suffix:

Owner Name: (First) (Last) ☐ Non-Domestic ☐ Domestic  
☒ All

POD - Surface Data Report

Avg Depth to Water Report

Water Column Report

Clear Form

iWATERS Menu

Help

**AVERAGE DEPTH OF WATER REPORT 08/13/2008**

Bsn	Tws	Rng	Sec	Zone	X	Y	Wells	(Depth Water in Feet)		
								Min	Max	Avg
SJ	29N	09W	03				10	2	40	11
SJ	29N	09W	04				2	5	20	13
SJ	29N	09W	05				3	16	20	18
SJ	29N	09W	08				3	24	100	65
SJ	29N	09W	09				2	5	6	6
SJ	29N	09W	16				2	87	100	94

Record Count: 22

**New Mexico Office of the State Engineer  
POD Reports and Downloads**

Township: 29N Range: 09W Sections: 3,4,5,8,9,10,15,16,17

NAD27 X: \_\_\_\_\_ Y: \_\_\_\_\_ Zone: \_\_\_\_\_ Search Radius: \_\_\_\_\_

County: \_\_\_\_\_ Basin: \_\_\_\_\_ Number: \_\_\_\_\_ Suffix: \_\_\_\_\_

Owner Name: (First) \_\_\_\_\_ (Last) \_\_\_\_\_ ☐ Non-Domestic ☐ Domestic ☒ All


**WATER COLUMN REPORT 08/13/2008**

(quarters are 1=NW 2=NE 3=SW 4=SE)  
(quarters are biggest to smallest)

POD Number	Tws	Rng	Sec	q	q	q	Zone	X	Y	Depth Well	Depth Water	Water (in feet) Column
SJ 02376	29N	09W	03	1	2	4				13	10	3
SJ 02369 CLW	29N	09W	03	1	2	4				13	10	3
SJ 02369	29N	09W	03	1	2	4				23		
SJ 02103	29N	09W	03	1	3					21	4	17
SJ 01494	29N	09W	03	2	2					12	5	7
SJ 03300	29N	09W	03	2	2	2				21	4	17
SJ 03362 POD2	29N	09W	03	2	2	4				21	6	15
SJ 03362	29N	09W	03	2	2	4				38	12	26
SJ 02567	29N	09W	03	2	4	1				14	2	12
SJ 03200	29N	09W	03	3	1	1				28	13	15
SJ 02946	29N	09W	03	4	2	1				95	40	55
SJ 03491	29N	09W	04	1	1	3				70		
SJ 03490	29N	09W	04	1	1	3				42	20	22
SJ 03566	29N	09W	04	1	3	4				30		
SJ 03531	29N	09W	04	1	4	1				30		
SJ 03530	29N	09W	04	1	4	1				30		
SJ 03466	29N	09W	04	2	1	3				40		
SJ 02554	29N	09W	04	2	1	4				13	5	8
SJ 03118	29N	09W	05	2	2	3				250		
SJ 03182	29N	09W	05	4	1	1				42	18	24
SJ 03092	29N	09W	05	4	1	1				40	16	24
SJ 03599	29N	09W	05	4	1	1				42	20	22
SJ 01176	29N	09W	08	1	1					150	70	80
SJ 02822	29N	09W	08	1	1	3				100		
SJ 00436	29N	09W	08	1	3					150	100	50
SJ 03534	29N	09W	08	3	1	3				41	24	17
SJ 02279	29N	09W	09	1	1	4				30	6	24
SJ 00102	29N	09W	09	1	2	1				20	5	15
SJ 02883	29N	09W	16	2	3	3				123	87	36
SJ 03185	29N	09W	16	3	4	4				220	100	120

Record Count: 30



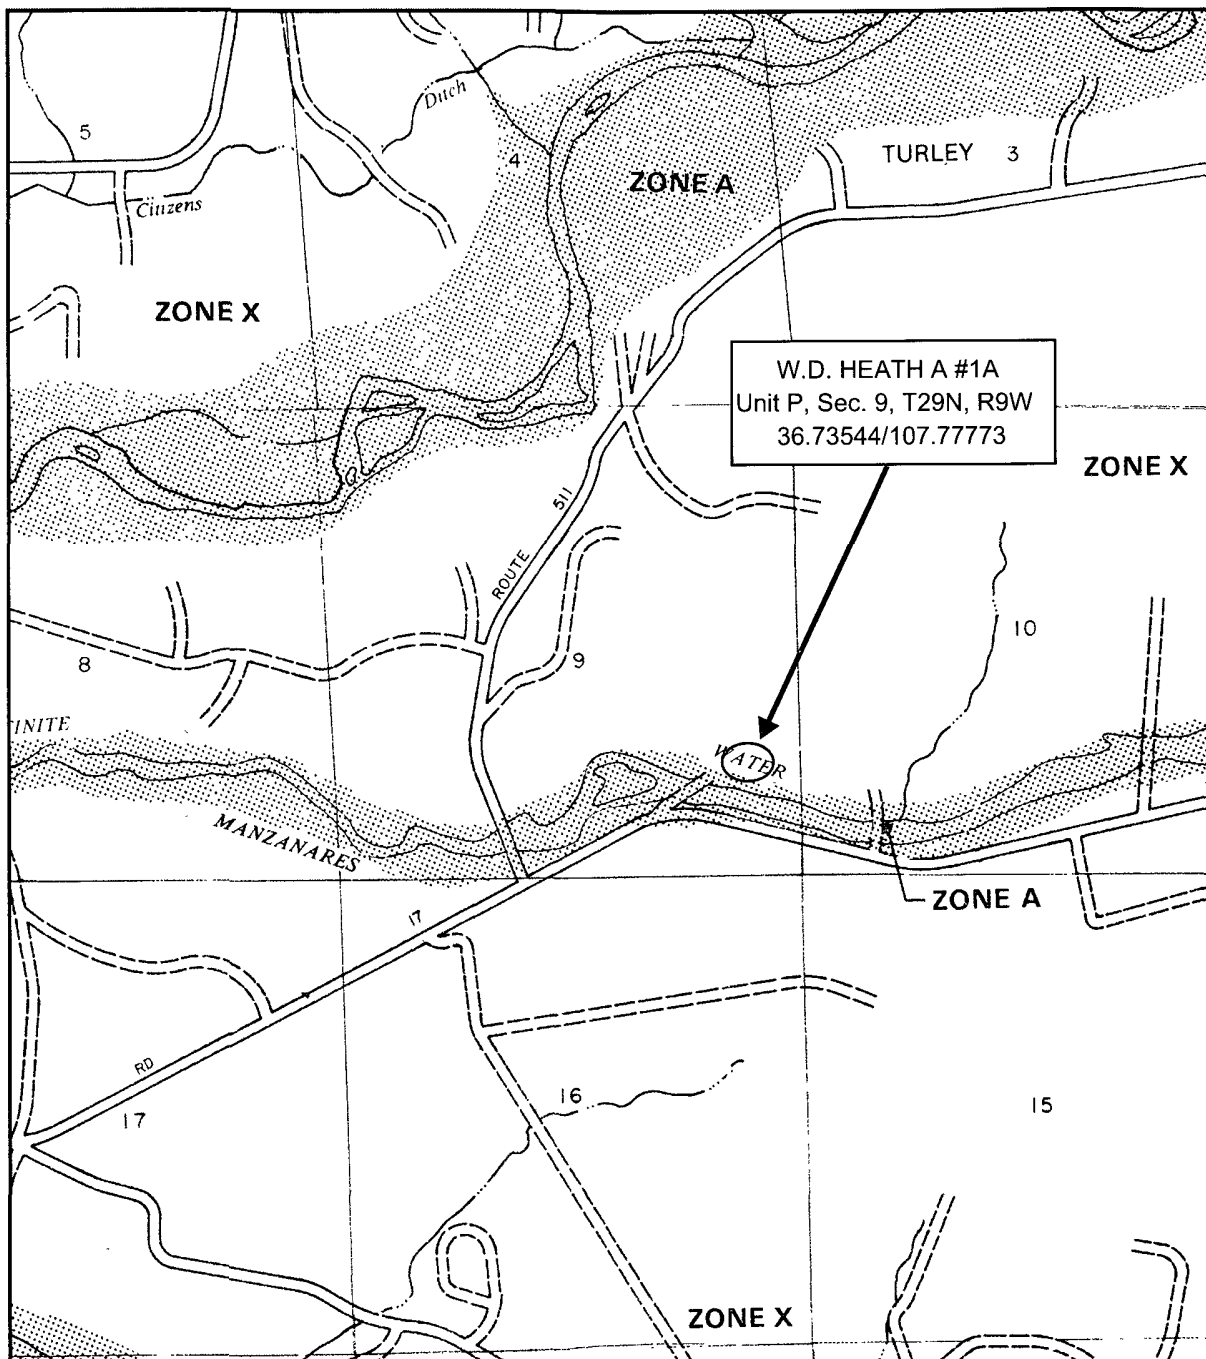

APPROXIMATE SCALE

2000 0

NATIONAL FLOOD INSURANCE PROGRAM

**FIRM**  
FLOOD INSURANCE RATE MAP

SAN JUAN COUNTY,  
NEW MEXICO  
UNINCORPORATED AREAS

PANEL 575 OF 1450  
(SEE MAP INDEX FOR PANELS NOT PRINTED)



PANEL LOCATION

COMMUNITY-PANEL NUMBER  
350064 0575

EFFECTIVE DATE:  
AUGUST 4, 1988



Federal Emergency Management Agency

This is an official copy of a portion of the above referenced flood map. It was extracted using F-MIT On-Line. This map does not reflect changes or amendments which may have been made subsequent to the date on the title block. For the latest product information about National Flood Insurance Program flood maps check the FEMA Flood Map Store at [www.msc.fema.gov](http://www.msc.fema.gov)

## Definitions of FEMA Flood Zone Designations

Flood zones are geographic areas that the FEMA has defined according to varying levels of flood risk. These zones are depicted on a community's Flood Insurance Rate Map (FIRM) or Flood Hazard Boundary Map. Each zone reflects the severity or type of flooding in the area

### Moderate to Low Risk Areas

In communities that participate in the NFIP, flood insurance is available to all property owners and renters in these zones:

ZONE	DESCRIPTION
<b>B, C, and X</b>	Areas outside the 1-percent annual chance floodplain, areas of 1% annual chance sheet flow flooding where average depths are less than 1 foot, areas of 1% annual chance stream flooding where the contributing drainage area is less than 1 square mile, or areas protected from the 1% annual chance flood by levees. No Base Flood Elevations or depths are shown within this zone. Insurance purchase is not required in these zones.

### High Risk Areas

In communities that participate in the NFIP, mandatory flood insurance purchase requirements apply to all of these zones:

ZONE	DESCRIPTION
<b>A</b>	Areas with a 1% annual chance of flooding and a 26% chance of flooding over the life of a 30-year mortgage. Because detailed analyses are not performed for such areas, no depths or base flood elevations are shown within these zones.
<b>AE, A1-A30</b>	Areas with a 1% annual chance of flooding and a 26% chance of flooding over the life of a 30-year mortgage. In most instances, base flood elevations derived from detailed analyses are shown at selected intervals within these zones.
<b>AH</b>	Areas with a 1% annual chance of shallow flooding, usually in the form of a pond, with an average depth ranging from 1 to 3 feet. These areas have a 26% chance of flooding over the life of a 30-year mortgage. Base flood elevations derived from detailed analyses are shown at selected intervals within these zones.
<b>AO</b>	River or stream flood hazard areas, and areas with a 1% or greater chance of shallow flooding each year, usually in the form of sheet flow, with an average depth ranging from 1 to 3 feet. These areas have a 26% chance of flooding over the life of a 30-year mortgage. Average flood depths derived from detailed analyses are shown within these zones.
<b>AR</b>	Areas with a temporarily increased flood risk due to the building or restoration of a flood control system (such as a levee or a dam). Mandatory flood insurance purchase requirements will apply, but rates will not exceed the rates for unnumbered A zones if the structure is built or restored in compliance with Zone AR floodplain management regulations.
<b>A99</b>	Areas with a 1% annual chance of flooding that will be protected by a Federal flood control system where construction has reached specified legal requirements. No depths or base flood elevations are shown within these zones.

### High Risk - Coastal Areas


In communities that participate in the NFIP, mandatory flood insurance purchase requirements apply to all of these zones:

ZONE	DESCRIPTION
<b>V</b>	Coastal areas with a 1% or greater chance of flooding and an additional hazard associated with storm waves. These areas have a 26% chance of flooding over the life of a 30-year mortgage. No base flood elevations are shown within these zones.
<b>VE, V1 - 30</b>	Coastal areas with a 1% or greater chance of flooding and an additional hazard associated with storm waves. These areas have a 26% chance of flooding over the life of a 30-year mortgage. Base flood elevations derived from detailed analyses are shown at selected intervals within these zones.

### Undetermined Risk Areas

ZONE	DESCRIPTION
<b>D</b>	Areas with possible but undetermined flood hazards. No flood hazard analysis has been conducted. Flood insurance rates are commensurate with the uncertainty of the flood risk.

**BP - W.D. HEATH A #1A**

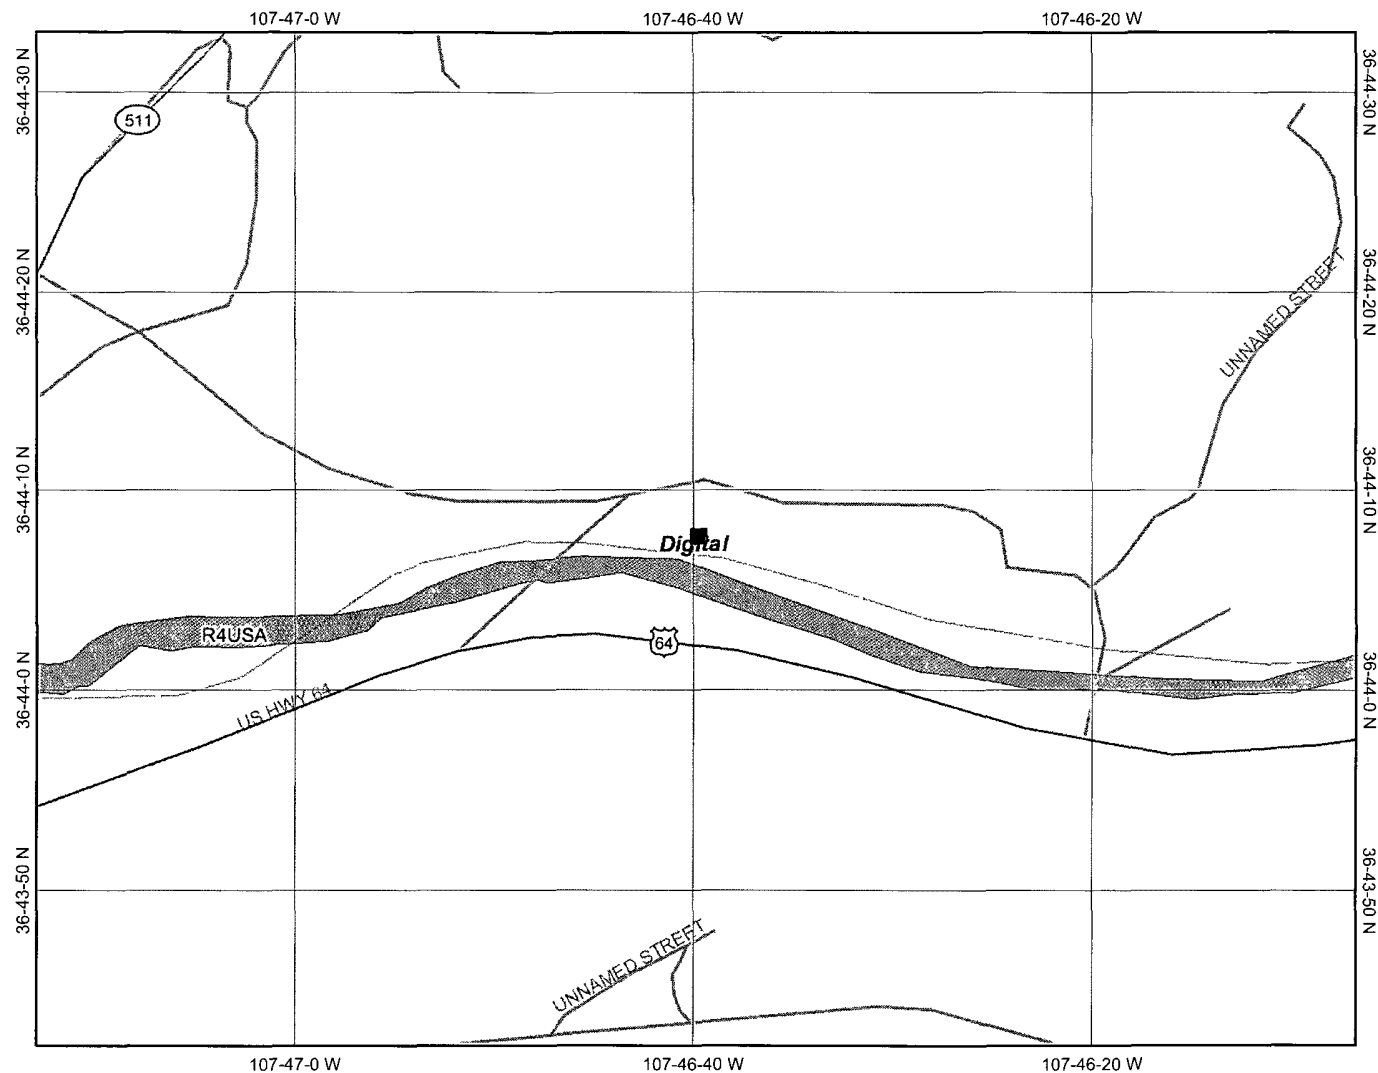

Location at **Map center: 36° 44' 8" N, 107° 46' 40" W**

















This map is a user generated static output from an Internet mapping site and is for general reference only. Data layers that appear on this map may or may not be accurate, current, or otherwise reliable. THIS MAP IS NOT TO BE USED FOR NAVIGATION.

Notes: Unit P, Sec. 9, T29N, R9W  
San Juan Co., NM



### Legend

Ohio\_wet\_scan

-  0  
 1  
 Out of range  
 Interstate  
 Major Roads  
 Other Road  
 Interstate  
 State highway  
 US highway  
 Roads  
 Cities  
 Lower 48 Wetland Polygons  
 Estuarine and Marine Deepwater  
 Estuarine and Marine Wetland  
 Freshwater Emergent Wetland  
 Freshwater Forested/Shrub Wetland  
 Freshwater Pond  
 Lake  
 Other  
 Riverine  
 Lower 48 Available Wetland Data  
 Non-Digital  
 Digital  
 No Data  
 Scan  
 NHD Streams  
 South America  
 North America



**Scale: 1:10,988**

# BP - W.D. Heath A #1A Mines, Mills, Quarries Web Map



## Mines, Mills & Quarries Commodity Groups

- △ Aggregate & Stone Mines
- ◆ Coal Mines
- ★ Industrial Minerals Mines
- ▼ Industrial Minerals Mills
- ▣ Metal Mines and Mill Concentrate
- Potash Mines & Refineries
- ⌘ Smelters & Refinery Ops.
- ✱ Uranium Mines
- ⊕ Uranium Mills

## Mines, Mills & Quarries Status

- ✱ Active Mining


SCALE 1 : 203,247

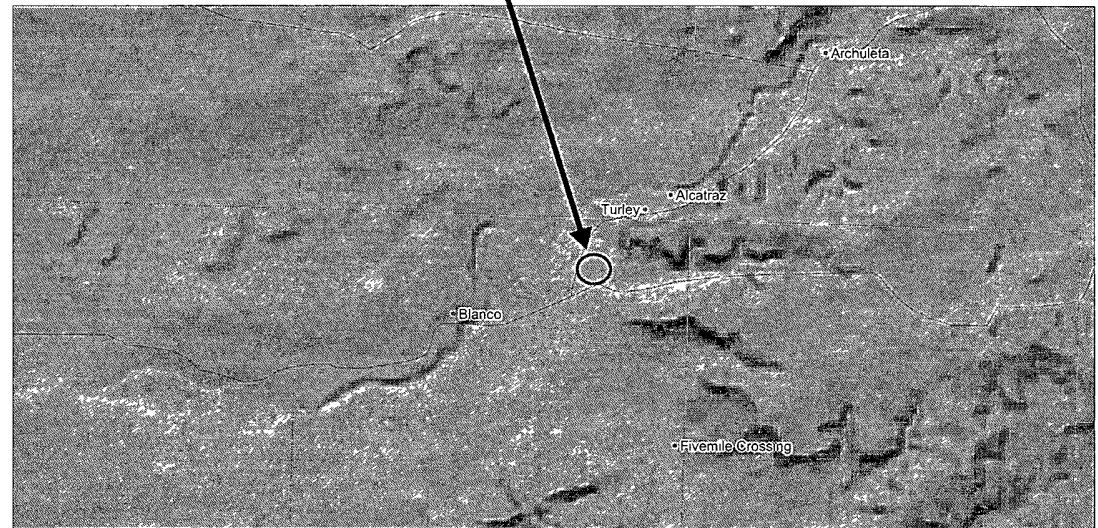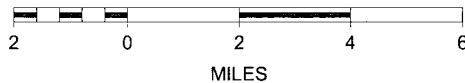

N



General Vicinity of  
BP - W.D. Heath A #1A

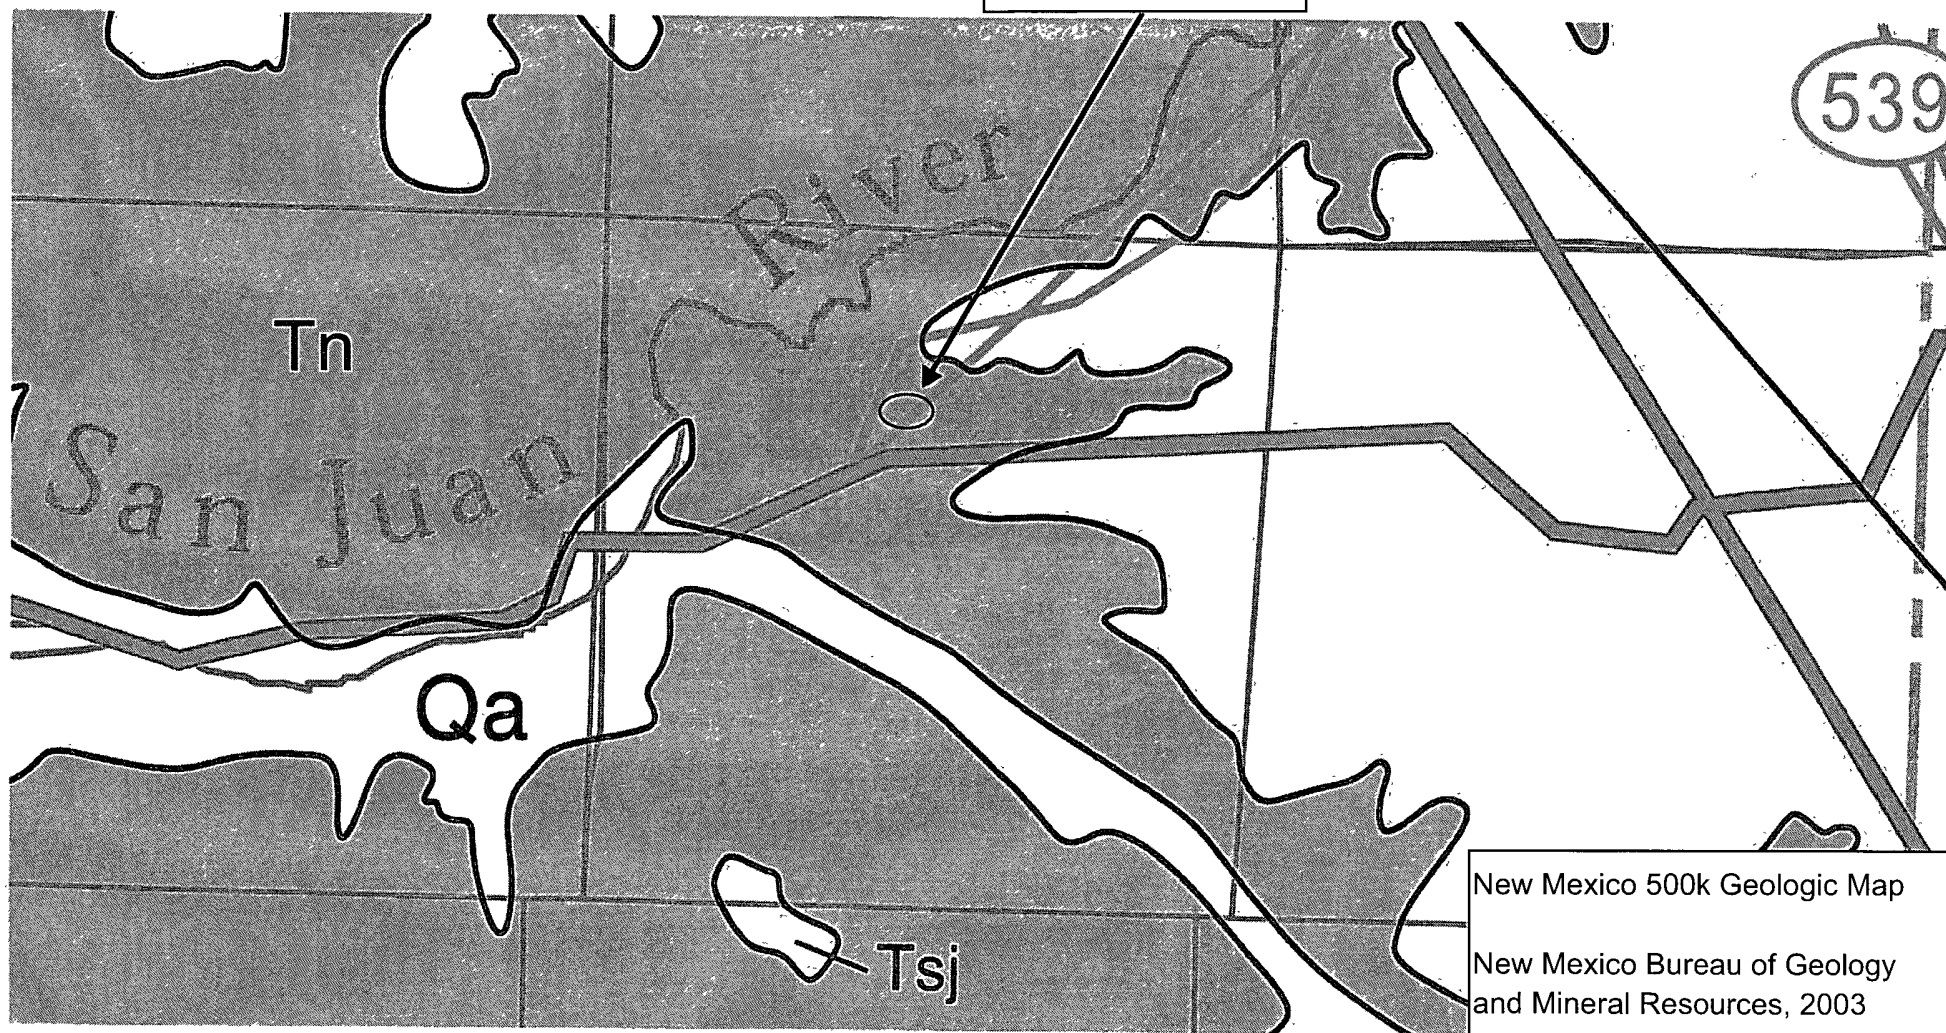

New Mexico 500k Geologic Map  
New Mexico Bureau of Geology  
and Mineral Resources, 2003






# FIGURE 1

1 DEGREES = 364,567.20 FEET


0.0001 DEG.	=	X / Y DEG.
36.45672 FT.	=	KNOWN FT.

X INCREASES TO LEFT  
Y DECREASES TO BOTTOM

SIN  $\theta$  = OPPOSITE/HYPOTHENUSE  
COS  $\theta$  = ADJACENT/HYPOTHENUSE  
TAN  $\theta$  = OPPOSITE/ADJACENT

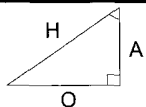

PIT & MARKER PLACEMENT(S) LOCATIONS ARE ONLY AS ACCURATE AS THE INSTRUMENTS USED IN OBTAINING THE FOOTAGE & BEARING FROM THE WELL HEAD (GPS, TAPE MEASURE, LASER RANGE FINDER, & BRUNTON COMPASS). ALL OTHER STRUCTURES DISPLAYED ON THIS MAP ARE SOLELY FOR REFERENCE AND MAY NOT BE TO SCALE.

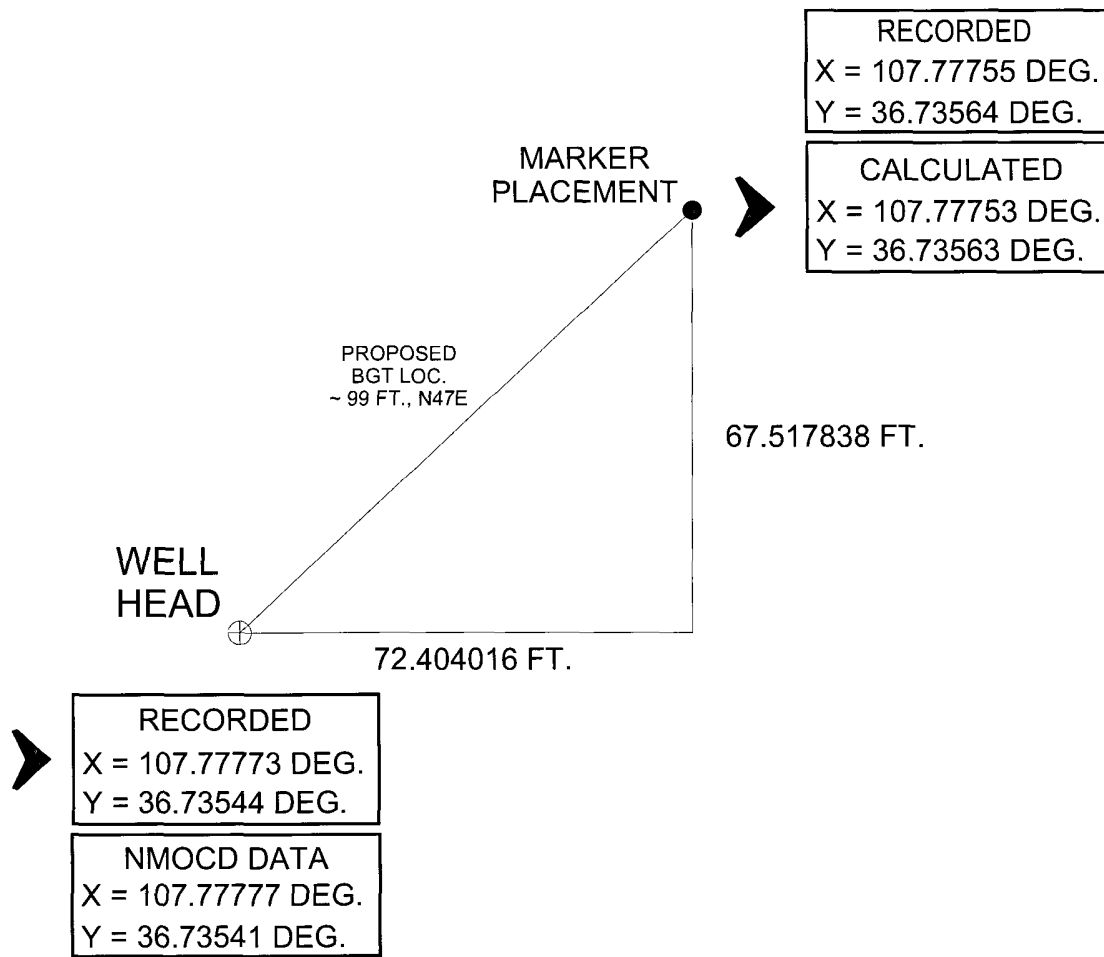

1 INCH = 30 FT.

0 30 60 FT.

BP AMERICA PRODUCTION CO  
W.D. HEATH CO A #1A  
SE 1/4 SEC 9 T29N R9W  
SAN JUAN COUNTY, NEW MEXICO


**BLAGG ENGINEERING, INC.**  
CONSULTING PETROLEUM / RECLAMATION SERVICES  
P.O. BOX 87  
BLOOMFIELD, NEW MEXICO 87413  
PHONE (505) 632-1199

PROJECT: PERMIT INFO.  
DRAWN BY: NJV  
FILENAME: WD Heath A 1A GPS & D-B.SKF  
DATE: 08-13-08 NJV

**SITE  
MAP**  
08/08

# BP - W.D. HEATH A # 1A

## Section Schematic gas well / water well locations

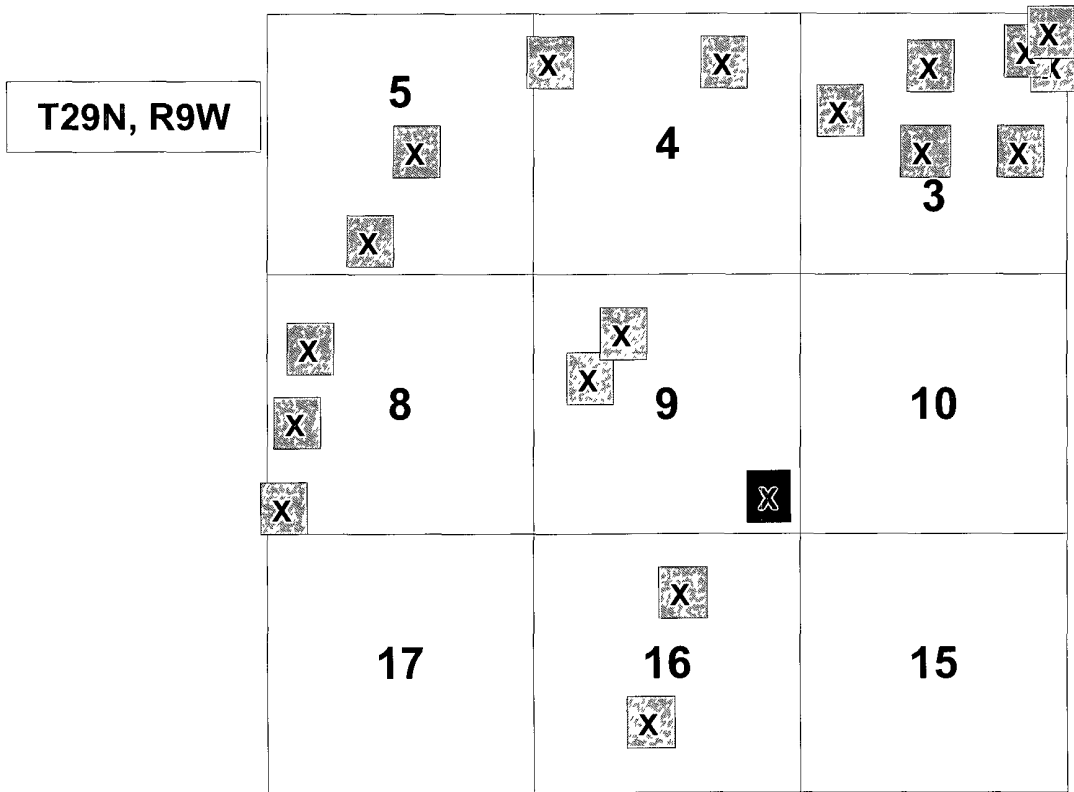

NOTES : 9 - SECTION NUMBER

 - WELL SITE LOCATION

 - WATER WELL LOCATION

- Water well locations estimated from N. M. Office of the State Engineer 's POD Reports & Downloads .



**19.15.17.10 SITING REQUIREMENTS:**

**A.** Except as otherwise provided in 19.15.17 NMAC.

**(1)** An operator shall not locate a temporary pit or below-grade tank:

☒ **(a)** where ground water is less than 50 feet below the bottom of the temporary pit or below-grade tank, unless the operator is using a pit solely to cavitate a coal bed methane well and the appropriate division district office finds based upon the operator's demonstration that the operator's proposed operation will protect ground water during the temporary pit's use;

☒ **(b)** within 300 feet of a continuously flowing watercourse, or 200 feet of any other significant watercourse or lakebed, sinkhole or playa lake (measured from the ordinary high-water mark), unless the appropriate division district office approves an alternative distance based upon the operator's demonstration that surface and ground water will be protected;

☒ **(c)** within 300 feet from a permanent residence, school, hospital, institution or church in existence at the time of initial application;

☒ **(d)** within 500 feet of a private, domestic fresh water well or spring used by less than five households for domestic or stock watering purposes, or within 1000 feet of any other fresh water well or spring, in existence at the time of initial application;

☒ **(e)** within incorporated municipal boundaries or within a defined municipal fresh water well field covered under a municipal ordinance adopted pursuant to NMSA 1978, Section 3-27-3, as amended, unless the municipality specifically approves;

☐ **(f)** within 500 feet of a wetland;

☒ **(g)** within the area overlying a subsurface mine, unless the appropriate division district office specifically approves the proposed location based upon the operator's demonstration that the temporary pit's or below-grade tank's construction and use will not compromise the subsurface integrity;

☒ **(h)** within an unstable area, unless the operator demonstrates that it has incorporated engineering measures into the design to ensure that the temporary pit's or below-grade tank's integrity is not compromised; or

☒ **(i)** within a 100-year floodplain.

## Wetlands and Deepwater Habitats Classification National Wetlands Inventory Mapping Code Description

[Wetlands Mapper](#) / [Download Wetlands Data](#) / [NWI Homepage](#)

Enter Code here: 'R4' (case sensitive; ex. E2AB)	short <input checked="" type="radio"/> Length of descriptions: long <input type="radio"/> none <input type="radio"/> <input type="button" value="Submit"/>	List plant species? Yes <input type="radio"/> No <input checked="" type="radio"/> ( <a href="#">NWI Map Codes Legend</a> )
---	---	---

Error opening file

: No such file or directory

R4: R4

[R] Riverine, [4] Intermittent

[R] Riverine - The Riverine System includes all wetlands and deepwater habitats contained in natural or artificial channels periodically or continuously containing flowing water or which forms a connecting link between the two bodies of standing water. Upland islands or Palustrine wetlands may occur in the channel, but they are not part of the Riverine System.


(4) Intermittent - This Subsystem includes channels that contain flowing water only part of the year, but may contain isolated pools when the flow stops.

File: images.dat

# FIGURE 1



PIT & MARKER PLACEMENT(S) LOCATIONS ARE ONLY AS ACCURATE AS THE INSTRUMENTS USED IN OBTAINING THE FOOTAGE & BEARING FROM THE WELL HEAD (GPS, TAPE MEASURE, LASER RANGE FINDER, & BRUNTON COMPASS). ALL OTHER STRUCTURES DISPLAYED ON THIS MAP ARE SOLELY FOR REFERENCE AND MAY NOT BE TO SCALE.

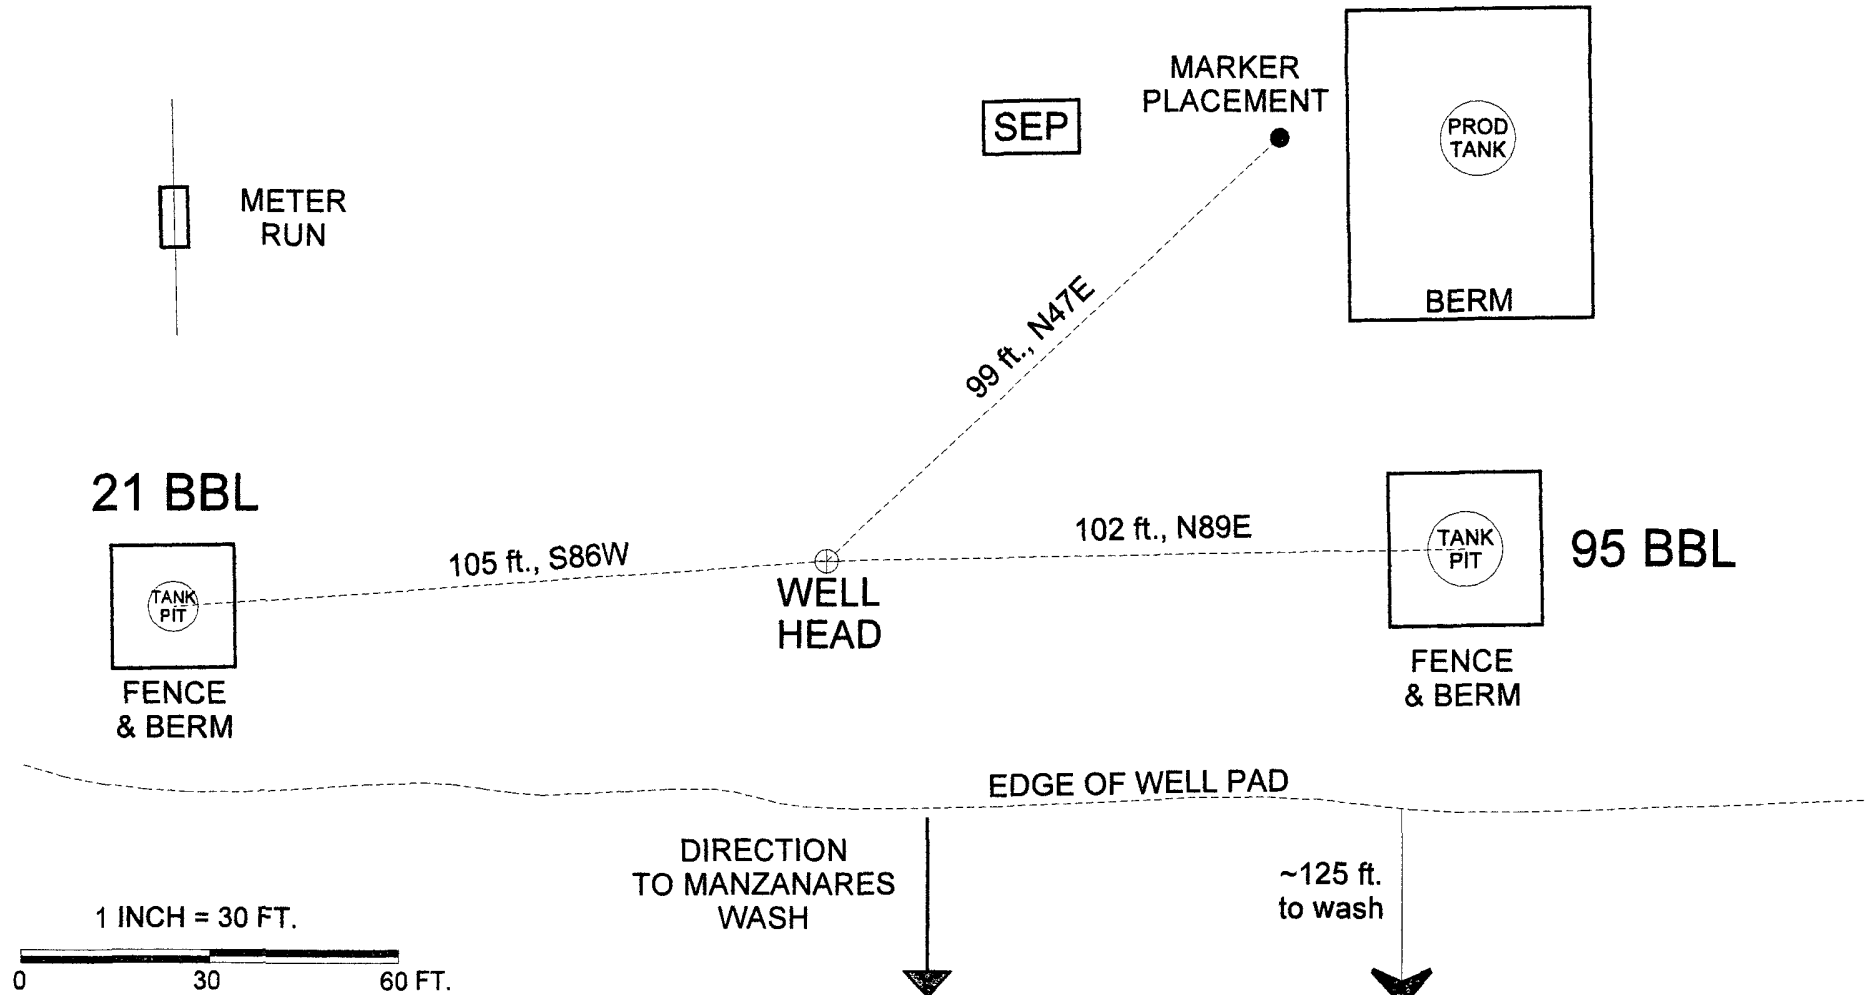

BP AMERICA PRODUCTION CO.

W.D. HEATH A # 1A

SE/4 SE/4 SEC. 9, T29N, R9W

SAN JUAN COUNTY, NEW MEXICO

BLAGG ENGINEERING, INC.

CONSULTING PETROLEUM / RECLAMATION SERVICES

P.O. BOX 87

BLOOMFIELD, NEW MEXICO 87413

PHONE. (505) 632-1199

PROJECT: PERMIT INFO.

DRAWN BY: NJV

FILENAME: WD Heath A 1A SM.SKF

DATE: 08-13-08 NJV

SITE  
MAP

08/08



**BP America Production Company**  
200 Energy Court  
Farmington, NM 87401  
Phone: (505) 326-9200

**CERTIFIED MAIL RECEIPT**

**7007 1490 005 0858 7605**

August 21, 2008

Bureau of Land Management  
1235 La Plata Highway  
Farmington, NM 87401

RE: Notice of Proposed Below Grade Tank Construction  
W D Heath A 001A  
Unit P, Section 9, Township 29N, Range 9W

Dear Mr. Mark Kelly:

In regards to the captioned subject and requirements of the new NMOCD pit rule, this letter is notification that BP America Production Company is planning to install a Below Grade Tank (BGT) that will be used for daily operations on this location.

Should you have any questions, please feel free to contact me at 326-9425 in our Farmington office.

Sincerely,

Larry Schlotterback  
Field Environmental Coordinator