


CROSS-SECTION OF PLANNED ACCESS ROAD

TOP VIEW

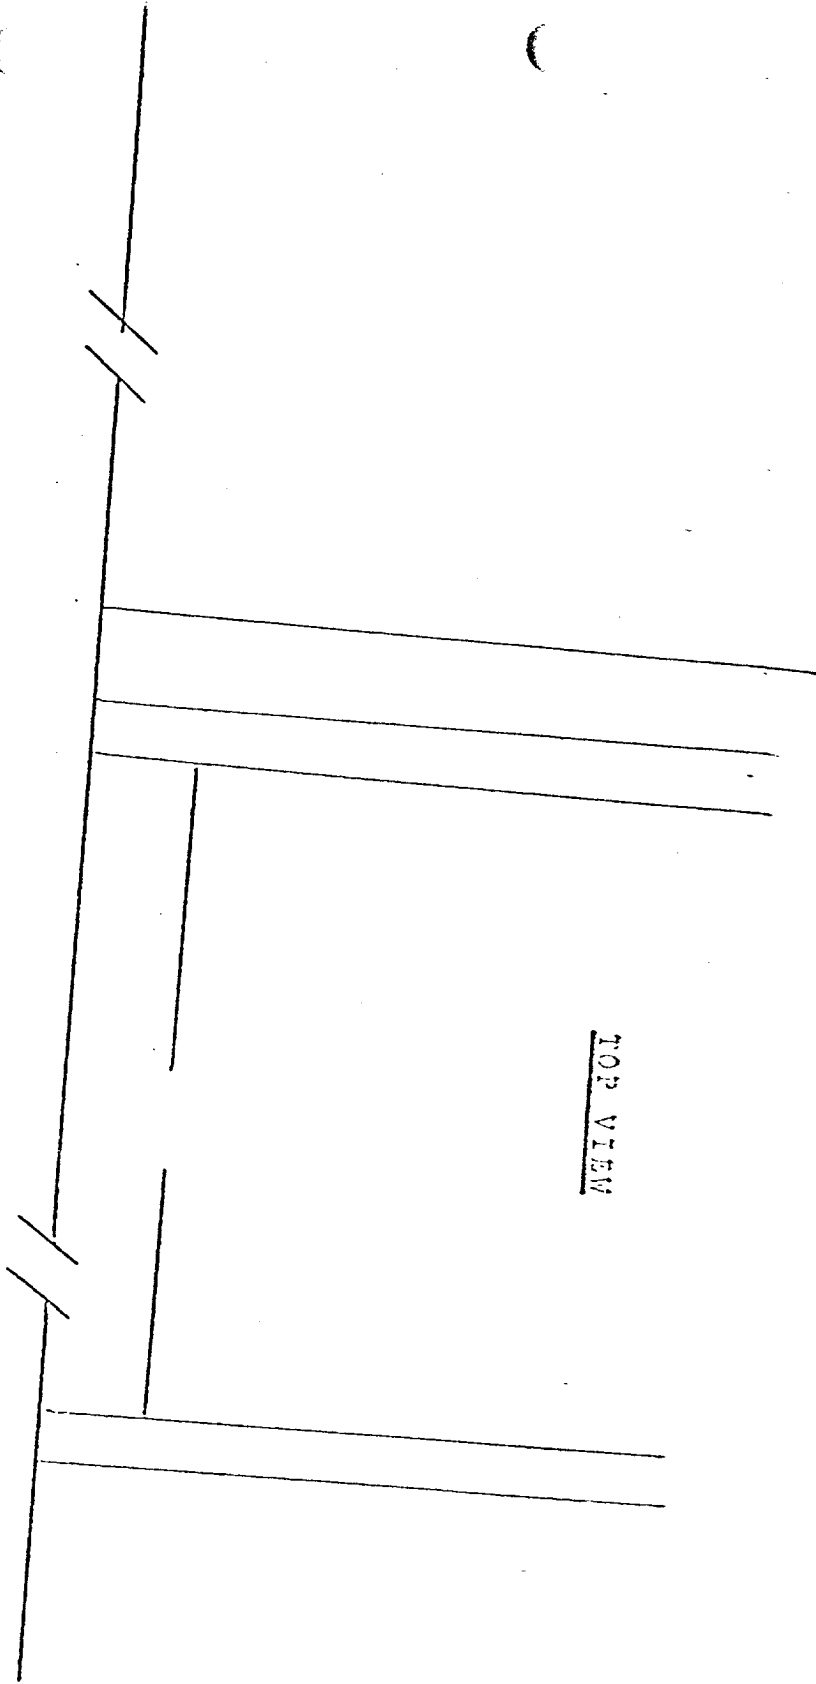

CROSS - SECTION

