


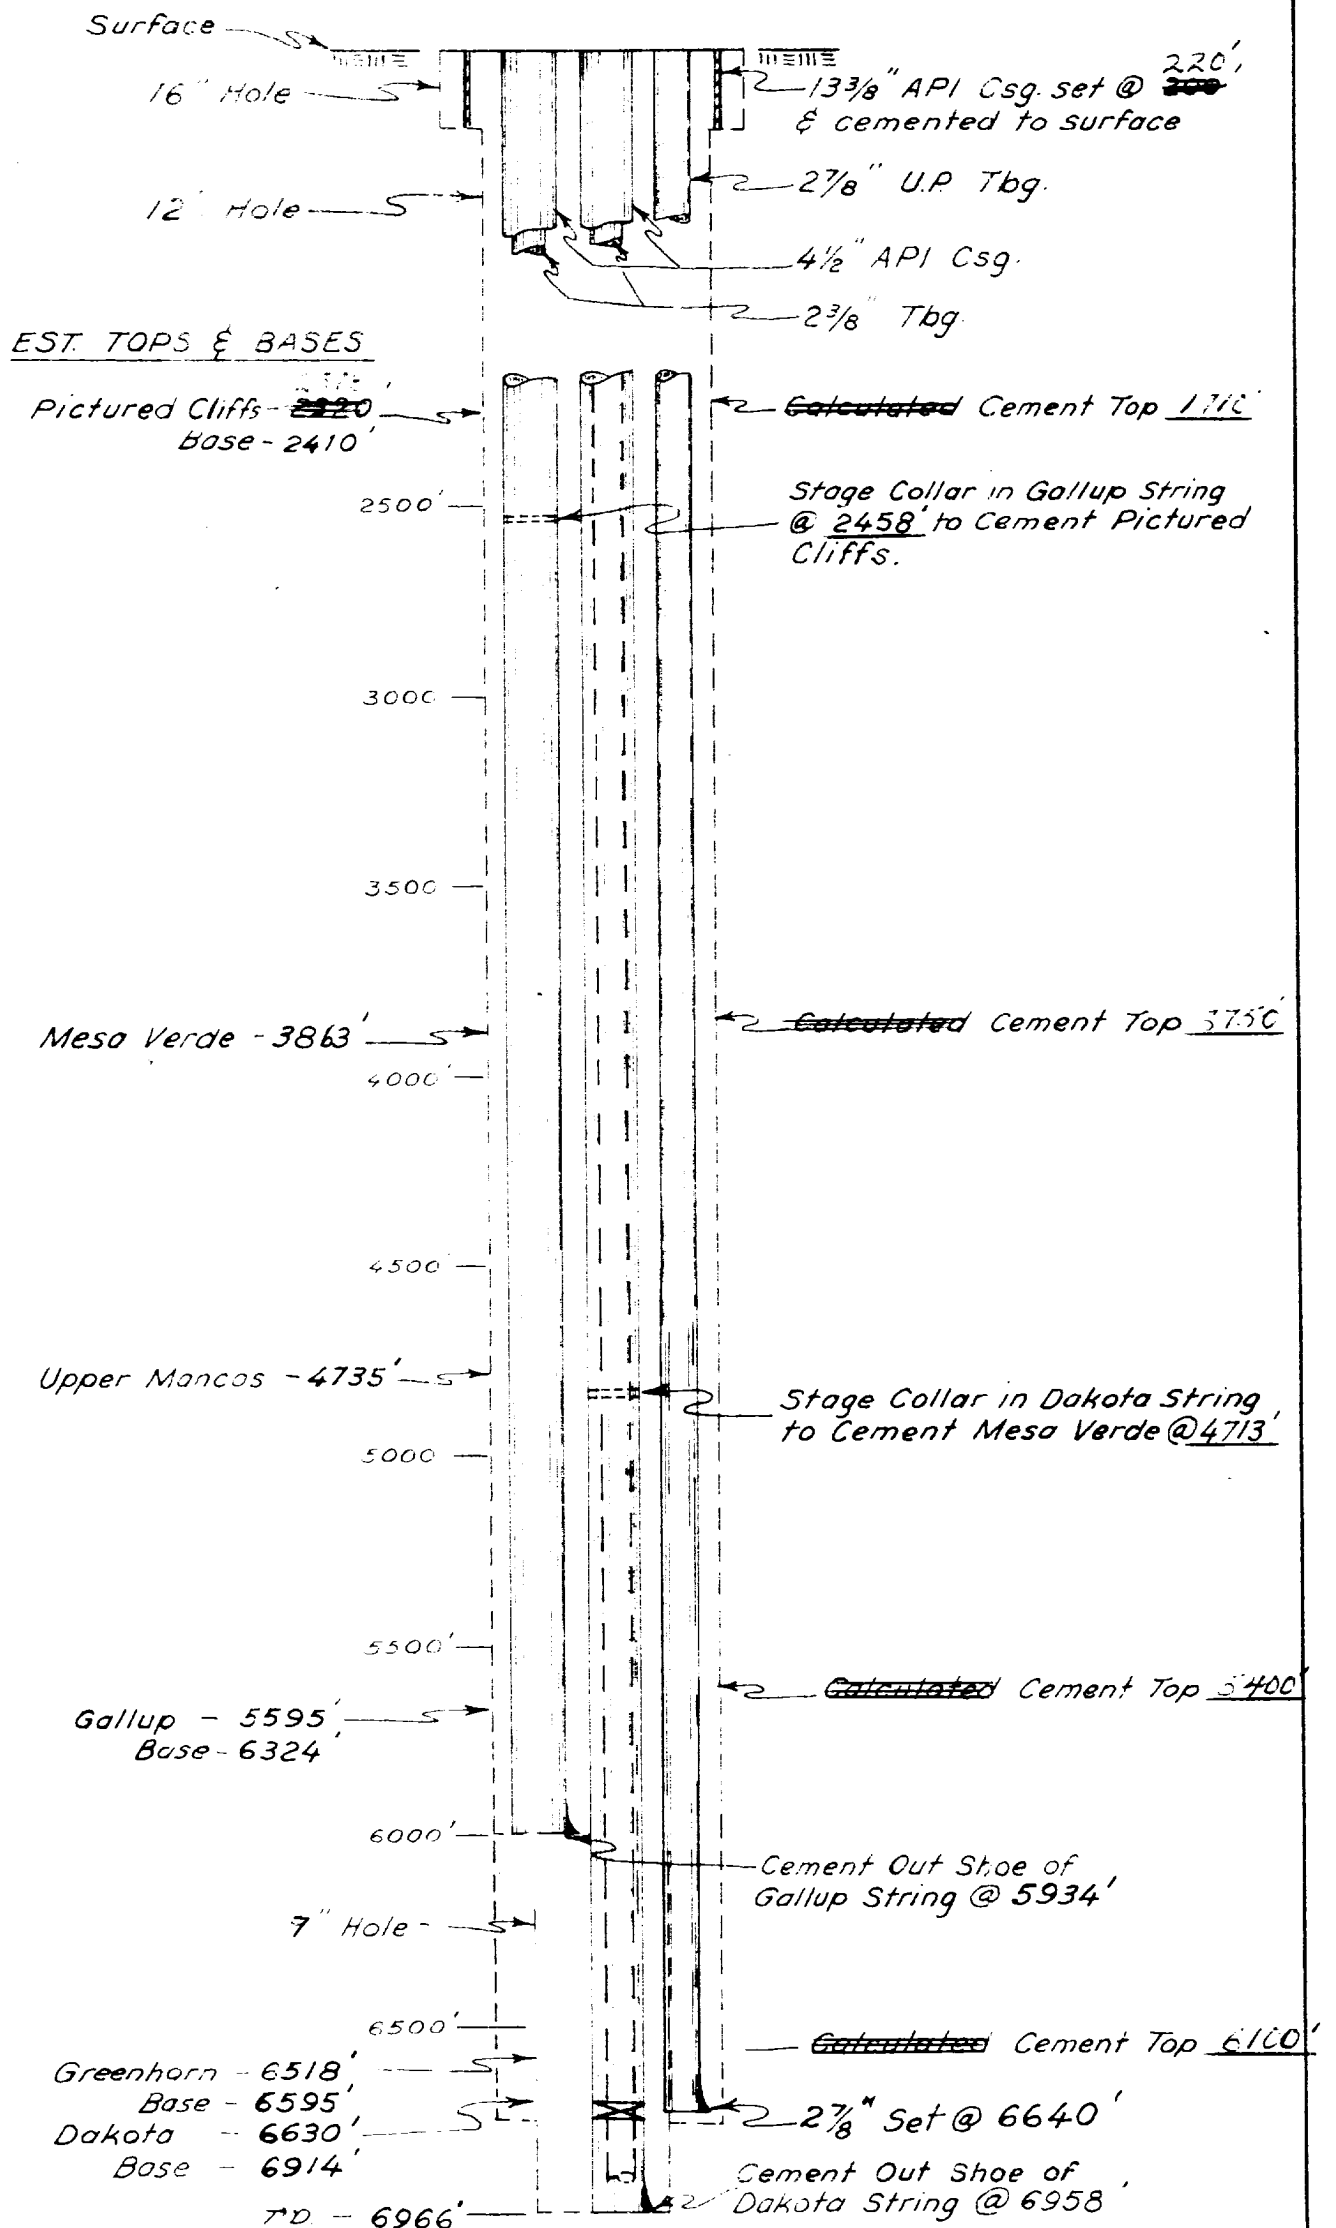

CONTINENTAL OIL COMPANY

PROPOSED CASING AND CEMENTING PROGRAM

FOR ~~TRIPLE COMPLETING A WELL~~ A GLADRLPLE

NORTHEAST HAYNES - APACHE No. 9-1 COMPLETION

NOT TO SCALE