


R 4 W

T
25
N

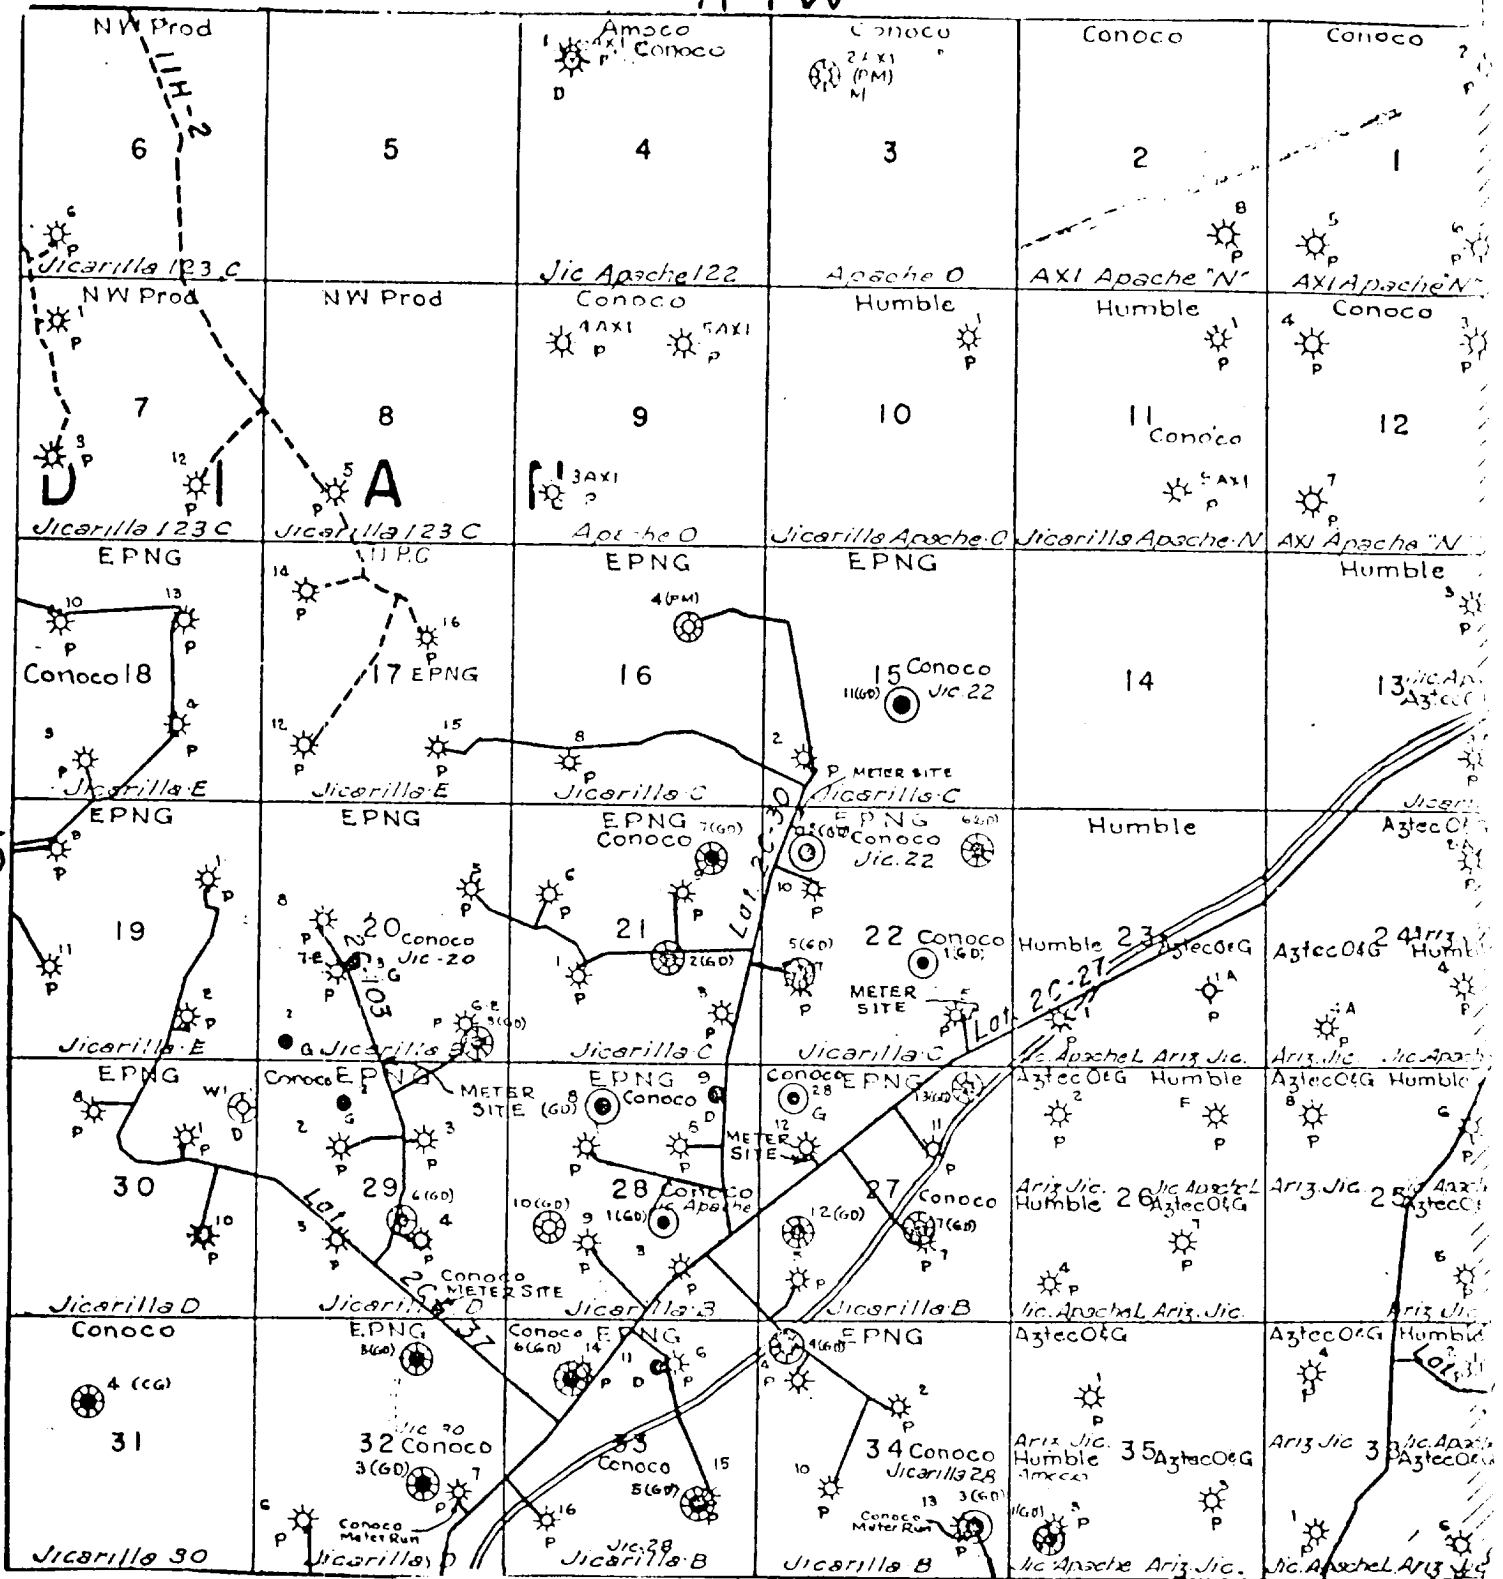

JICARILLA 123C #22
SENE/4 Sec. 5, T-25-N, R-4W

THIS WELL WILL BE TIED BY NORTHWEST PIPELINE CORPORATION

ADD #7.