

UNITED STATES
DEPARTMENT OF THE INTERIOR
BUREAU OF LAND MANAGEMENT

FORM APPROVED
Budget Bureau No. 1004-0135
Expires: September 30, 1990

SUNDRY NOTICES AND REPORTS ON WELLS

Do not use this form for proposals to drill or to deepen or reentry to a different reservoir.
Use "APPLICATION FOR PERMIT--" for such proposals.

SUBMIT IN TRIPLICATE

ALBUQUERQUE, N.M.

1. Type of Well

☐ OIL
WELL

☒ GAS
WELL

☐ OTHER

2. Name of Operator

Amoco Production Company

Melissa Velasco-Price

3. Address and Telephone No.

P.O. Box 3092 Houston, TX 77253

(281) 366-2548

4. Location of Well (Footage, Sec., T., R., M., or Survey Description)

2110' FNL 1150' FWL Sec. 02 T24N R05W

5. Lease Designation and Serial No.

6. If Indian, Allottee or Tribe Name

7. If Unit or CA, Agreement Designation

8. Well Name and No.

Jicarilla Apache 35 #2

9. API Well No.

30-039-21993

10. Field and Pool, or Exploratory Area

Basin Dakota

11. County or Parish, State

Rio Arriba New Mexico

12. CHECK APPROPRIATE BOX(S) TO INDICATE NATURE OF NOTICE, REPORT, OR OTHER DATA

TYPE OF SUBMISSION

- ☒ Notice of Intent
☐ Subsequent Report
☐ Final Abandonment Notice


TYPE OF ACTION

- ☐ Abandonment
☐ Recompletion
☐ Plugging Back
☐ Casing Repair
☐ Altering Casing
☐ Other
☐ Change of Plans
☐ New Construction
☐ Non-Routine Fracturing
☐ Water Shut-Off
☐ Conversion to Injection

(Note: Report results of multiple completion on Well Completion or
Recompletion Report and Log form.)

13. Describe Proposed or Completed Operations. (Clearly state all pertinent details, and give pertinent dates, including estimated date of starting any proposed work. If well is directionally drilled, give subsurface locations and measured and true vertical depths for all markers and zones pertinent to this work.)*

Amoco Production Company request permission to Plug & Abandon the subject well per the attached well work procedure.

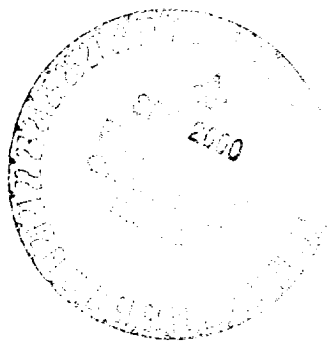

14. I hereby certify that the foregoing is true and correct

Signed

Melissa Velasco-Price

Title **Permitting Assistant**

Date **08/18/00**

(This space for Federal or State office use)

Approved by

[Signature]

Title

Pat. E. J.

Date

8/29/00

Conditions of approval, if any:

Title 18 U.S.C. Section 1001, makes it a crime for any person knowingly and willfully to make to any department or agency of the United States any false, fictitious or fraudulent statements or representations as to any matter within its jurisdiction.

*See Instructions On Reverse Side

Jicarilla Apache Tribal 35 2 (Lindreth Gallup Dakota)
Original Completion 5/79
TD= 7,313' PBTD = 7,260'
Page 2 of 2

Objective: PXA entire wellbore

1. Notify regulatory agencies (BLM, NMOCD, FIMO) 24 hours in advance of plugging activity. Contact BLM and indicate well is allotted (FIMO regulations effective April 1, 1997).
2. Check location for anchors. Install if necessary. Test anchors.
3. MIRUSU. Blow down well. Kill if necessary with fresh water. NDWH. NUBOP.
4. TOH with 2 1/16" tubing. TIH with 2 2/16" tubing workstring and CIBP. Set CIBP at 7,050'. Spot cement plugs across each of the following:

<u>Formation</u>	<u>Formation Top</u>	<u>Cement Plug and Sacks</u>
Lindreth Gallup Dakota	7,078'	7,050' to 6,950' (12 sxs)
Cliff House	4,289'	4,339' to 4,239' (12 sxs)
Pictured Cliffs, Fruitland	2,732', 2,618'	2,782' to 2,568' (25 sxs)
Kirtland, Ojo Alamo	2,373', 2,200'	2,423' to 2,150' (32 sxs)
Nacimiento	1,000'	1,050' to 950' (12 sxs)
8 5/8" casing shoe and surface plug	413'	463' to surface (53 sxs)

5. NDBOP. Cut off casing and wellhead. Install PXA marker according to BLM or State requirements.
6. Contact FMC and ship surface equipment to yard or other location per instructions.
7. Provide workorder to Buddy Shaw for reclamation.
8. Rehabilitate location according to BLM or State requirements.


Jicarilla Apache Tribal 35 2

E2, T24N-R5W, 2110' FNL, 1150' FWL

API 3003921993

Federal Lease

Proposed PXA Wellbore Schematic

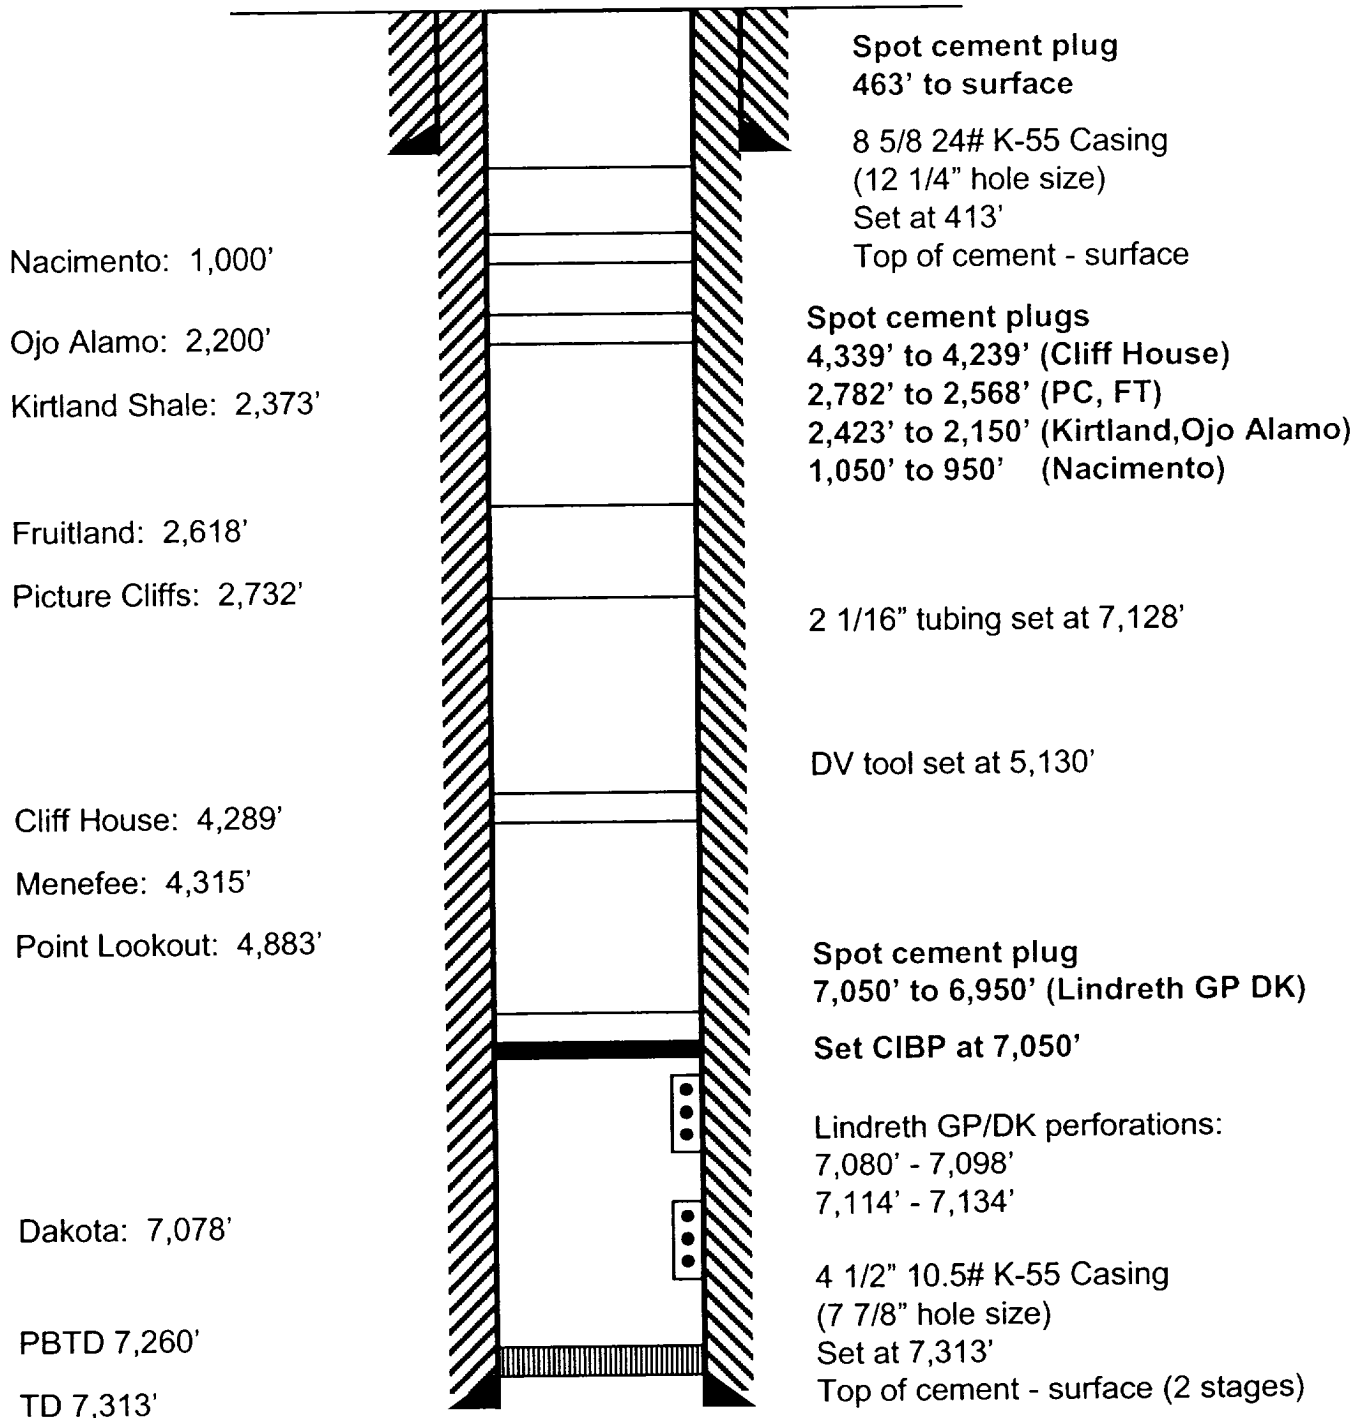

Not to scale

8/18/00
jkr