

UNITED STATES
DEPARTMENT OF THE INTERIOR
GEOLOGICAL SURVEY

SUNDRY NOTICES AND REPORTS ON WELLS

(Do not use this form for proposals to drill or to deepen or plug back to a different reservoir. Use Form 9-331-G for such proposals.)

1. oil ☒ well ☐ gas ☐ well ☐ other

2. NAME OF OPERATOR

Mobil Oil Corporation

3. ADDRESS OF OPERATOR

77046

Nine Greenway Plaza, Suite 2700, Houston, TX

4. LOCATION OF WELL (REPORT LOCATION CLEARLY. See space 17 below.)

AT SURFACE: 1739' PSL & 861' FWL, Sec. 28,

AT TOP PROD. INTERVAL:

T24N, R3W

AT TOTAL DEPTH:

16. CHECK APPROPRIATE BOX TO INDICATE NATURE OF NOTICE, REPORT, OR OTHER DATA

REQUEST FOR APPROVAL TO:

SUBSEQUENT REPORT OF:

TEST WATER SHUT-OFF ☐

FRACTURE TREAT ☐

SHOOT OR ACIDIZE ☐

REPAIR WELL ☐

PULL OR ALTER CASING ☐

MULTIPLE COMPLETE ☐

CHANGE ZONES ☐

ABANDON* ☐

(other) Change Location

5. LEASE

Santa Fe 075914

6. IF INDIAN, ALLOTTEE OR TRIBE NAME

7. UNIT AGREEMENT NAME

Lindrith Unit

8. FARM OR LEASE NAME

9. WELL NO.

2

10. FIELD OR WILDCAT NAME

Chacon-Paketa Associated

11. SEC., T., R., M. OR BLK. AND SURVEY OR AREA

Sec. 28, T24N, R3W

12. COUNTY OR PARISH 13. STATE

Rio Arriba New Mexico

14. API NO.

15. ELEVATIONS (SHOW DF, KDB, AND WD)
7001' - Ground

(NOTE: Report results of multiple completion or zone change on Form 9-330.)

17. DESCRIBE PROPOSED OR COMPLETED OPERATIONS (Clearly state all pertinent details and give pertinent dates, including estimated date of starting any proposed work. If well is directionally drilled, give subsurface locations and measured and true vertical depths for all markers and zones pertinent to this work.)*

Location moved to clear location pad of a natural drainage draw and to get reserve pit farther away from an earthen stock tank.



Subsurface Safety Valve: Manu. and Type

Set @ _____ Ft.

18. I hereby certify that the foregoing is true and correct

SIGNED A. D. Bond Regulatory Engineering

A. D. Bond TITLE Coordinator II

DATE October 4, 1979

(This space for Federal or State use only)

APPROVED BY

TITLE

DATE

CONDITIONS OF APPROVAL, IF ANY

ENGINEERS CALCULATION SHEET

00-100 (1-77)


FOR _____
 LOCATION _____
 SUBJECT _____

JOB OR AUTH. No. _____
 PAGE _____
 DATE 10-2-79
 BY RMH

LINDRITH "B" UNIT #2
 1739' FSL, 861' FWL
 SEC. 28, T-24-N, R-3-W
 RIO ARriba COUNTY
 NEW MEXICO

REASONS FOR MOVING LOCATION 100' SOUTHEAST:

- TO CLEAR LOCATION PAD OF NATURAL DRAINAGE DITCH.
- TO GET RESERVE PIT AREA FARTHER FROM EARTHEN STOCK TANK.

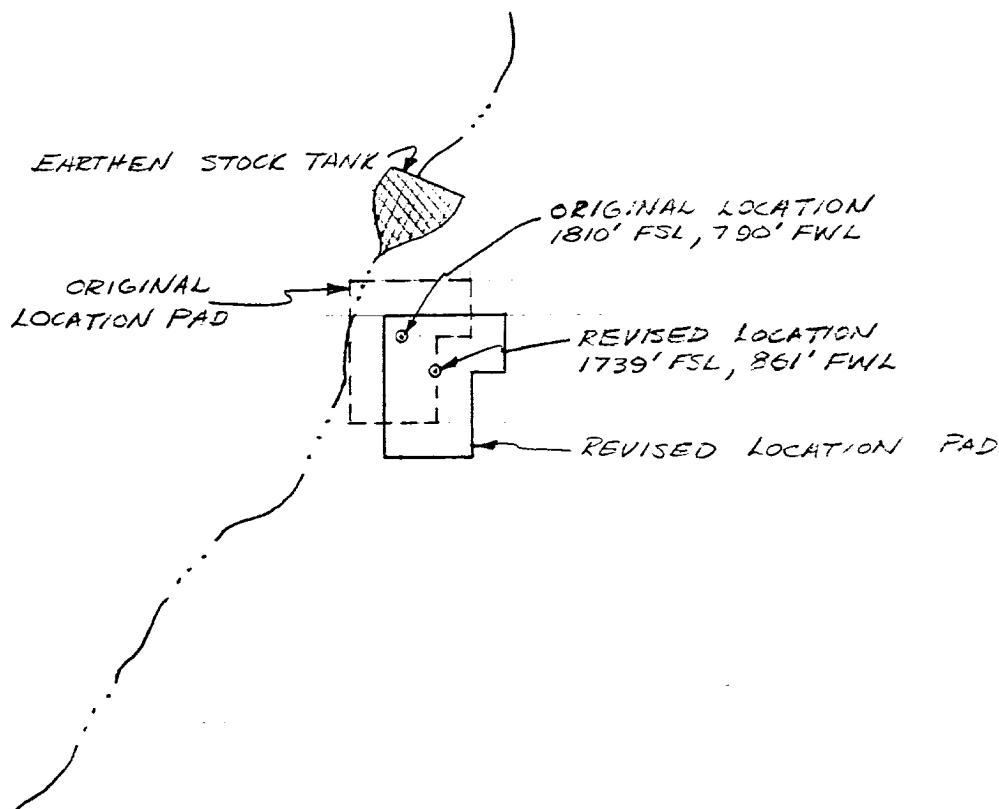

ENGINEERS CALCULATION SHEET

CO-189 (1-51)

FOR _____

JOB OR AUTH. No. _____

LOCATION _____

PAGE _____


SUBJECT NEW LOCATION OF

DATE 10-2-79

LINDRITH "B" UNIT #2

BY RMH

T-24-N, R-3-W
RIO ARriba Co., NEW MEXICO

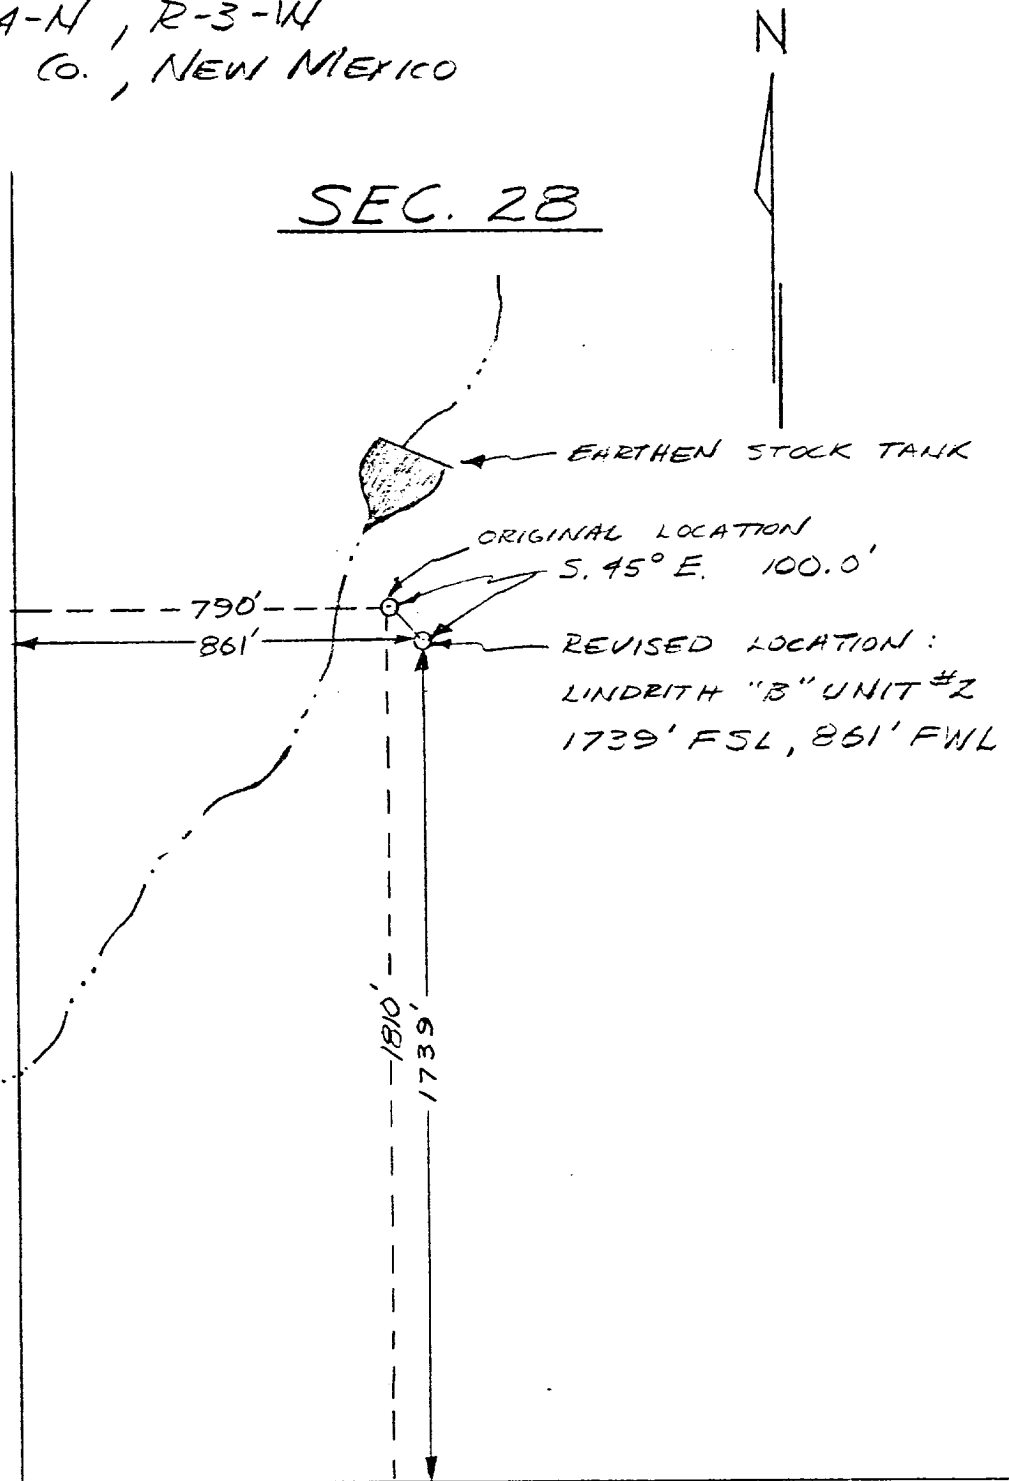

SCALE: 1" = 400'