



Union Texas Petroleum

375 U.S. Highway 64
Farmington, New Mexico 87401
Telephone (505) 325-3587

November 14, 1985

New Mexico Oil Conservation Division
Box 2088
Santa Fe, New Mexico 87504-2088

ATTN: R.L. Stamets

Subject: Off - Lease Gas Metering
Fred Davis No. 1
M Section 1-T25N-R3W
Rio Arriba County, New Mexico

Dear Mr. Stamets;

Pursuant to your request attached please find a plat indicating our flow line schematic. The gas will be piped off lease through a buried 2" steel line to the Minel-Yaffee No. 2 (J-2-25-3) where El Paso Natural Gas will set their meter. The pipeline will tie-in to E.P.N.G. gathering system at the Minel-Yaffee No. 2 location.

Union Texas Petroleum requests permission for off lease gas metering in as much as the distance from the Fred Davis No. 1 separator to the Minel-Yaffee location is a short distance (3,793.07') and the additional metering facilities are costly and unnecessary.

If any further information is desired, please advise.

Very truly yours,

Robert C. Frank
Regulatory Analyst

RCF/nc

cc: N.M.O.C.D. Aztec

RECEIVED
NOV 15 1985
OIL CON. DIV
DIST. 3


N 88° 51' 14" W 1321.46

N 88° 51' 14" E 1321.46

N 88° 51' 14" E 1321.46

N 88° 51' 14" E 1321.46

N 88° 51' 14" E 1321.46

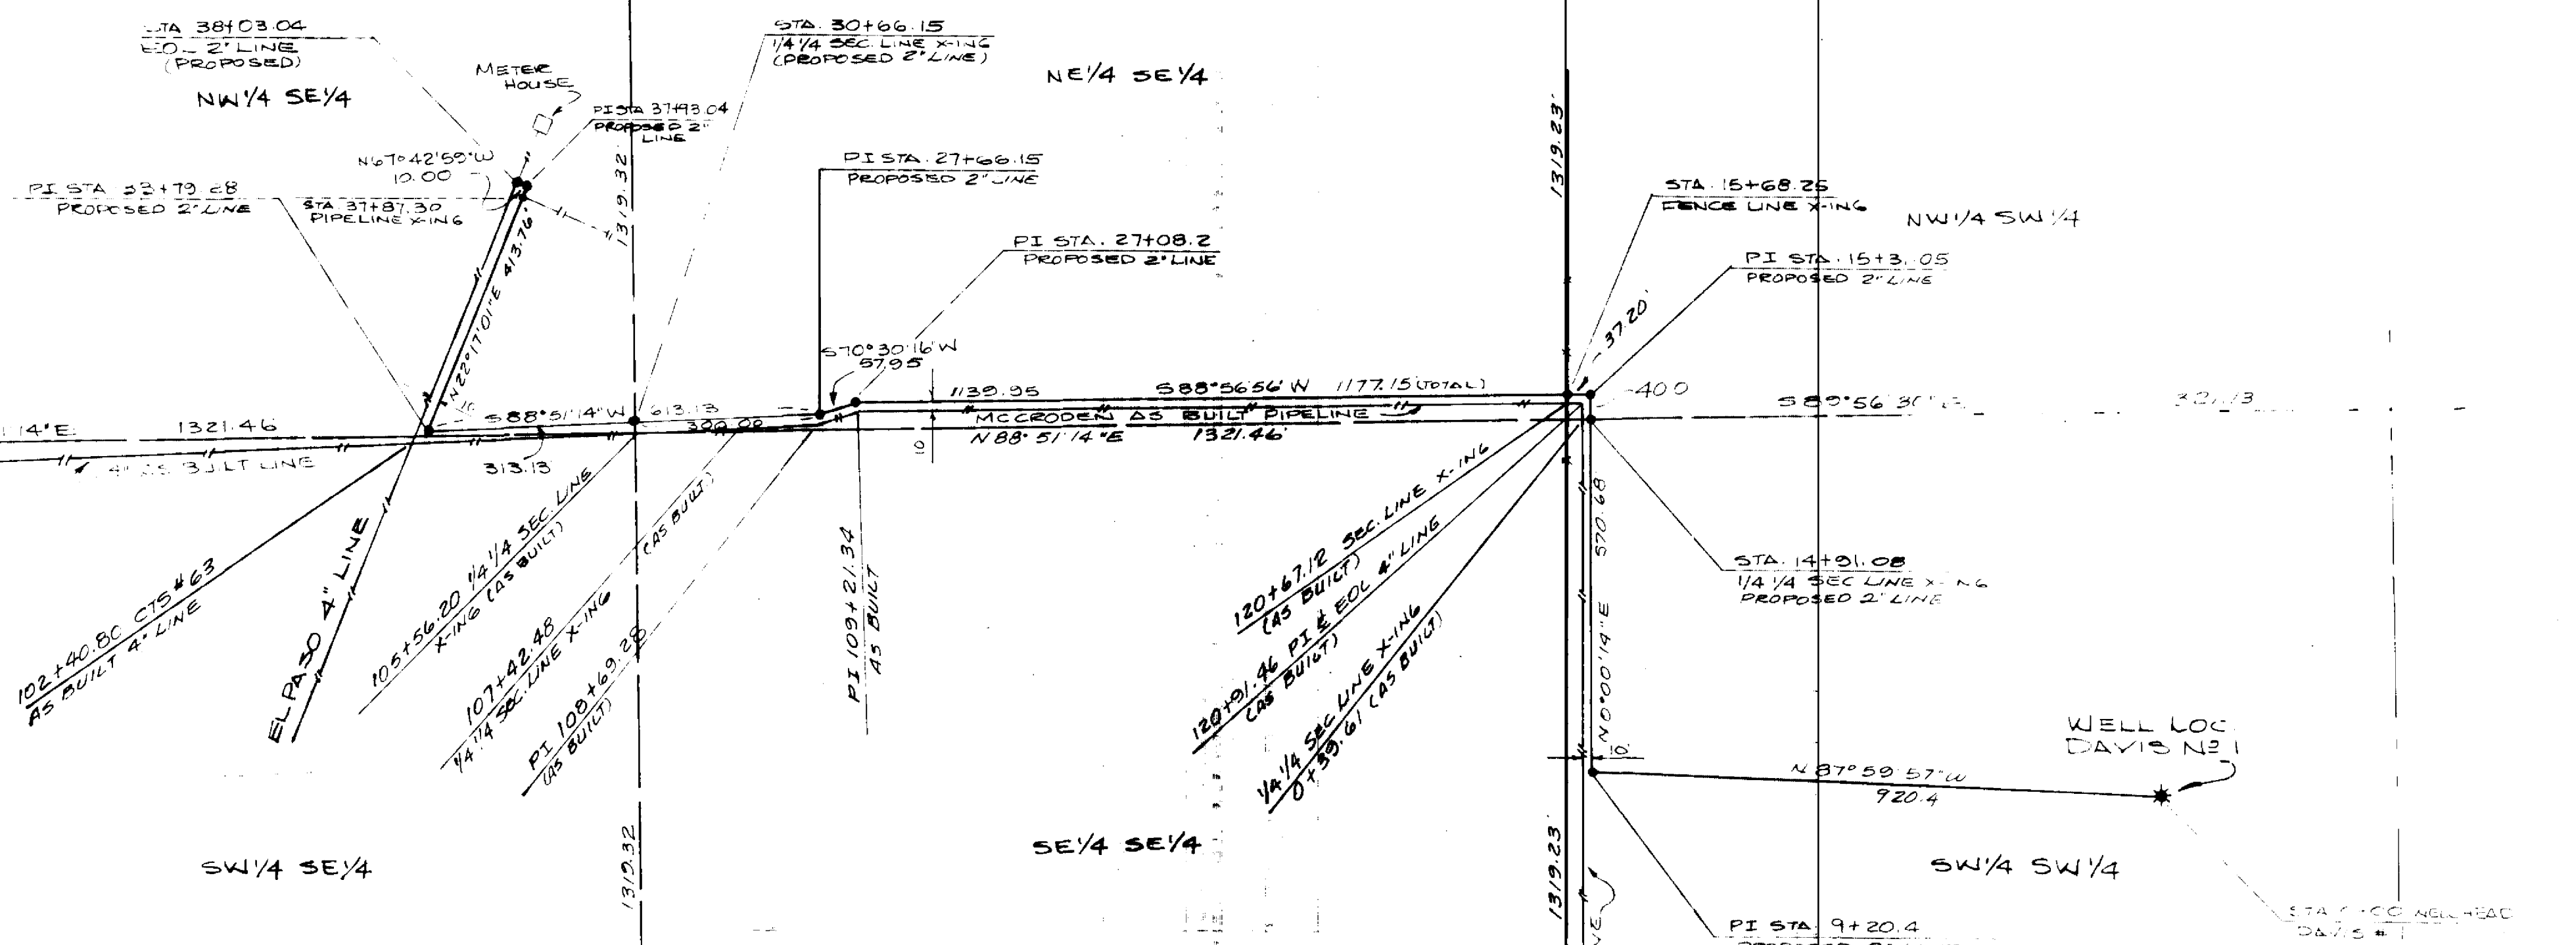

DESCRIPTION

THE CENTERLINE OF A PROPOSED 2" PIPELINE LOCATED IN THE SOUTHEAST QUARTER (SE1/4) OF SECTION 2, AND IN THE WEST ONE-HALF SOUTHWEST QUARTER (W1/2 SW1/4) OF SECTION 1, TOWNSHIP 25 NORTH, RANGE 3 WEST, N.M.P.M., RIO ARriba COUNTY, NEW MEXICO, AND DESCRIBED AS FOLLOWS:

BEARING AT A POINT WHICH IS STATION 0+00 AT WELL HEAD DAVIS #1, THEREON N87°59'14"W ALONG SAID CENTERLINE 920.40 FEET TO PI STATION 9+20.4;

THENCE N00°00'14"E ALONG SAID CENTERLINE, 570.68 FEET TO STATION 14+91.08, BEING A QUARTER QUARTER SECTION LINE CROSSING;

THENCE N00°00'14"E ALONG SAID CENTERLINE, 40.00 FEET TO PI STATION 15+3.05;

THENCE S88°56'56"W ALONG SAID CENTERLINE, 37.20 FEET TO STATION 15+68.25, BEING A SECTION LINE CROSSING AND FENCE LINE CROSSING;

THENCE S88°56'56"W ALONG SAID CENTERLINE, 1139.95 FEET TO PI STATION 27+08.2;

THENCE S70°30'16"W ALONG SAID CENTERLINE, 57.95 FEET TO PI STATION 27+66.15;

THENCE S88°51'14"W ALONG SAID CENTERLINE, 300.00 FEET TO STATION 30+66.15, BEING A QUARTER QUARTER SECTION LINE CROSSING;

THENCE S88°51'14"W ALONG SAID CENTERLINE, 313.13 FEET TO PI STATION 33+79.28;

THENCE N22°17'01"E ALONG SAID CENTERLINE, 413.76 FEET TO PI STATION 37+93.04;

THENCE N67°42'59"W ALONG SAID CENTERLINE, 10.00 FEET TO STATION 38+03.04 AND THE END OF CENTERLINE, SAID POINT BEING ON AN EXISTING 4" EL PASO PIPELINE.

THE ABOVE DESCRIBED TO BE OFFSET 10.00 FEET FROM THE EXISTING AS-BUILT MCCrackEN PIPELINE AND CONTAINS 3803.04 LINEAL FEET OR 130.49 RODS.

GEORGE F. TOMPKINS, A REGISTERED PROFESSIONAL LAND SURVEYOR IN THE STATE OF NEW MEXICO, CERTIFY THAT THIS PLAN WAS PREPARED FROM A FIELD SURVEY AND THAT THE INFORMATION HEREON IS TRUE AND CORRECT TO THE BEST OF MY KNOWLEDGE AND BELIEF.

GEORGE F. TOMPKINS
NEW MEXICO REG. NO. 7254

SURVEY OF A PROPOSED PIPELINE FOR UNION TEXAS PETROLEUM CORP.					
THE CENTERLINE OF A PROPOSED 2" PIPELINE SITUATE IN THE SE1/4 OF SECTION 2, AND IN THE W1/2 SW1/4 OF SECTION 1, T25N, R3W, N.M.P.M., RIO ARriba COUNTY, NEW MEXICO					
SCALE 1" = 200'	DATE 7-85	REVISED	DRAFTED BY JH	SHEET	OF
PROPOSED 2" PIPELINE	PROJECT NO. 41352		CHECKED BY KRS		
SAN JUAN ENGINEERS 2101 SAN JUAN BLVD. FARMINGTON, N.M. 87401					