

UNITED STATES
DEPARTMENT OF THE INTERIOR
BUREAU OF LAND MANAGEMENT

SUBMIT IN TRIPLICATE*
(Other instructions on re-
verse side)

Budget Bureau No. 1004-0135
Expires August 31, 1985
3. LEASE ORIGINATOR AND AERIAL NO.

SUNDRY NOTICES AND REPORTS ON WELLS

(Do not use this form for proposals to drill or to deepen or plug back to a different reservoir.
Use "APPLICATION FOR PERMIT—" for such proposals.)

OIL WELL ☐ GAS WELL ☒ OTHER

NM 03553

6. IF INDIAN, ALLOTTEE OR TRIBE NAME

2. NAME OF OPERATOR

Caulkins Oil Company

7. UNIT AGREEMENT NAME

8. FARM OR LEASE NAME

Breech "D"

3. ADDRESS OF OPERATOR

P.O. Box 780 Farmington, New Mexico

9. WELL NO.

685-E

4. LOCATION OF WELL (Report location clearly and in accordance with any State requirements.
See also space 17 below.)
At surface

10. FIELD AND POOL, OR WILDCAT

Blanco Mesa Verde Basin Dakota

858' F/S and 927' F/E

11. SEC., T., R., M., OR BLK. AND
ACREAGE OR AREA

14. PERMIT NO.

15. SIZATIONS (Show whether DR, RT, CR, etc.)

6529 GR

Section 11 26N-6W

12. COUNTY OR PARISH 13. STATE

Rio Arriba

New Mexico

16. Check Appropriate Box To Indicate Nature of Notice, Report, or Other Data

NOTICE OF INTENTION TO:

TEST WATER SHUT-OFF

FRACTURE TREAT

SHOOT OR ACIDIZE

REPAIR WELL

(Other)

RELL OR ALTER CASING

MULTIPLE COMPLETE

ABANDON*

CHANGE PLANS

SUBSEQUENT REPORT OF:

WATER SHUT-OFF

FRACTURE TREATMENT

SHOOTING OR ACIDIZING

(Other) Commingling

REPAIRING WELL

ALTERING CASING

ABANDONMENT*

(NOTE: Report results of multiple completion on Well
Completion or Recompletion Report and Log form.)

17. DESCRIPTION PROPOSED OR COMPLETED OPERATIONS: (Clearly state all pertinent details, and give pertinent dates, including estimated date of starting any
proposed work. If well is directionally drilled, give subsurface locations and measured and true vertical depths for all markers and corners perti-
nent to this work.)

9-2-87 Pulled 1 1/4" tubing from Mesa Verde Zone, salvaged same.

Pulled 1 1/2" EUE tubing to packer, redressed same, installed
Reverse Flow Check Valve immediately above packer, re-ran
1 1/2" EUE tubing to 7321' with packer set at 5477'.

Mesa Verde - Dakota Zones now commingled.

New site security drawing drawing on reverse side.

07 SEP 16 AM 10:25

FARMINGTON RESOURCE AREA
FARMINGTON, NEW MEXICO

RECEIVED
SEP 23 1987
OIL CON. DIV.
DIST. 3

18. I hereby certify that the foregoing is true and correct

SIGNED Charles E. Weyman TITLE Superintendent

DATE 9-15-87

(This space for Federal or State office use)


APPROVED BY

TITLE

DATE

CONDITIONS OF APPROVAL, IF ANY:

*See Instructions on Reverse Side

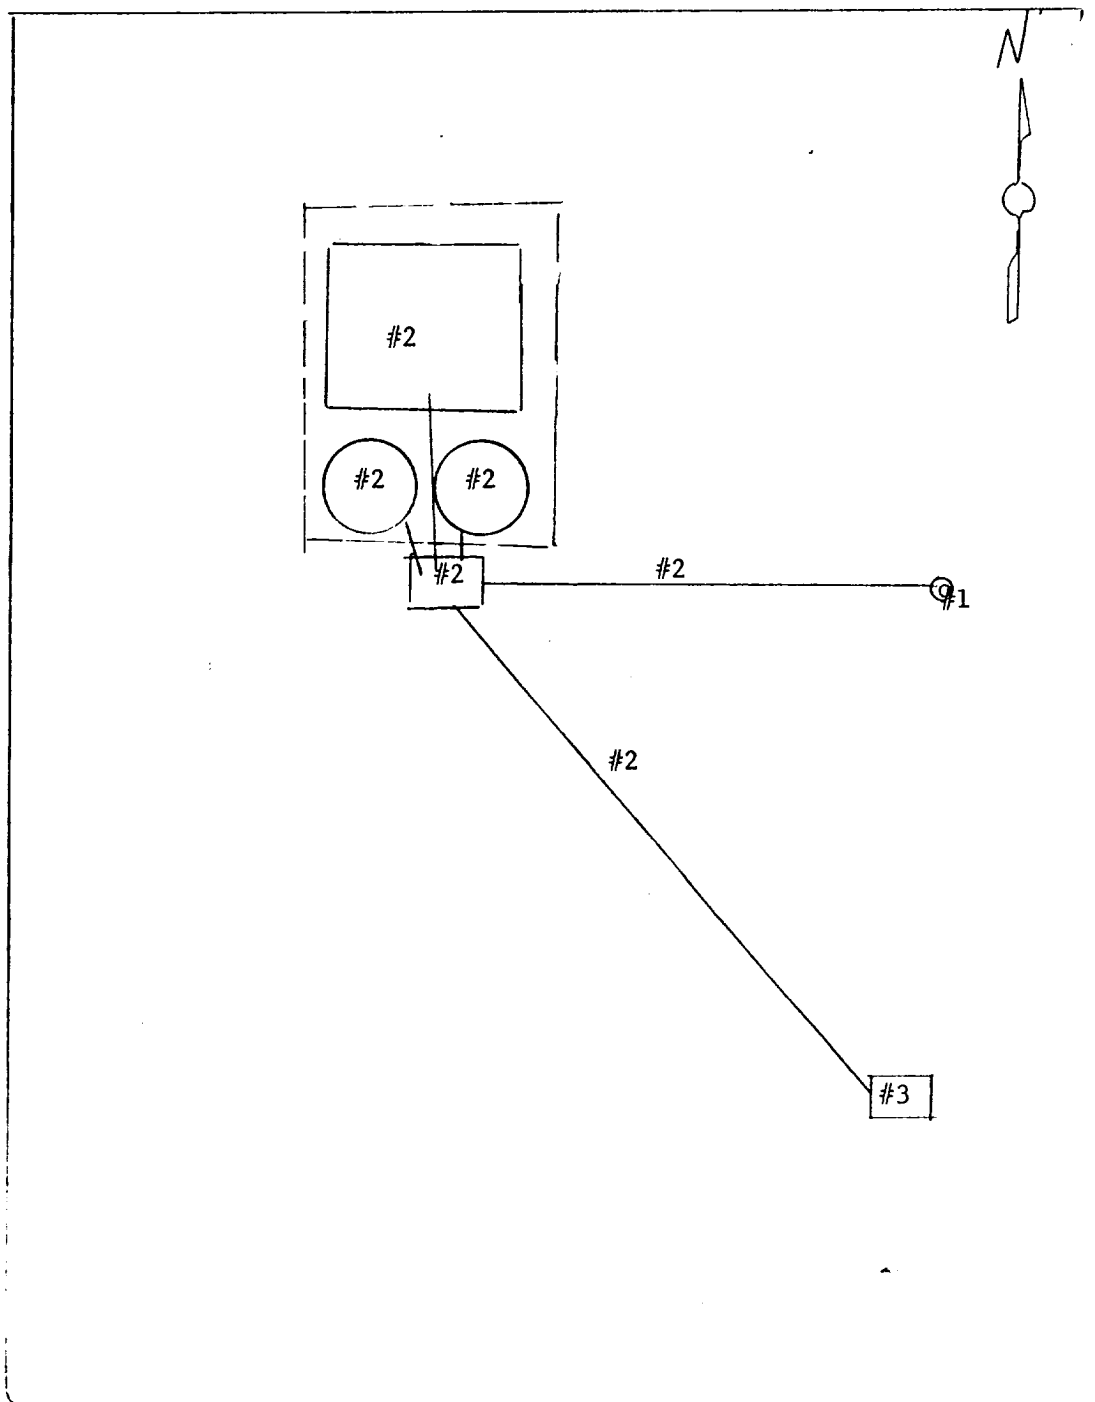

#1 Wellhead

#2 Buried flowline well head to sep., Sep, tanks, water pit,
Buried flowline sep. to Gas Company of New Mexico meter.

#3 Gas Company of New Mexico purchase meter.