

Submit to Appropriate
District Office
State Lease - 6 copies
Fee Lease - 5 copies

State of New Mexico
Energy, Minerals and Natural Resources Department

Form C-101
Revised 1-1-89

OIL CONSERVATION DIVISION

DISTRICT I
P.O. Box 1980, Hobbs, NM 88240

DISTRICT II
P.O. Drawer DD, Artesia, NM 88210

DISTRICT III
1000 Rio Brazos Rd., Aztec, NM 87410

P.O. Box 2088

Santa Fe, New Mexico 87504-2088

API NO. (assigned by OCD on New Wells)

30-045-27573

5. Indicate Type of Lease

STATE ☒

FEE ☐

6. State Oil & Gas Lease No.

E6633-2; LG-2062

APPLICATION FOR PERMIT TO DRILL, DEEPEN, OR PLUG BACK

1a. Type of Work:

DRILL ☒

RE-ENTER ☐

DEEPEN ☐

PLUG BACK ☐

b. Type of Well:

OIL
WELL ☐

GAS
WELL ☒

OTHER

SINGLE
ZONE ☒

MULTIPLE
ZONE ☐

7. Lease Name or Unit Agreement Name

Bisti Coal 2

2. Name of Operator

Hixon Development Company

8. Well No.

1

3. Address of Operator

P. O. Box 2810, Farmington, NM 87499

9. Pool name or Wildcat

Basin Fruitland

4. Well Location

Unit Letter G : 1850 Feet From The North Line and 2510 Feet From The East Line

Section 2 Township 25N Range 12W NMPM San Juan County

10. Proposed Depth

1300' 1275'

11. Formation

Fruitland

12. Rotary or C.T.

Rotary

13. Elevations (Show whether DF, RT, GR, etc.)

6326' GLE

14. Kind & Status Plug. Bond

15. Drilling Contractor

Unknown

16. Approx. Date Work will start

January 25, 1990

17.

PROPOSED CASING AND CEMENT PROGRAM

SIZE OF HOLE	SIZE OF CASING	WEIGHT PER FOOT	SETTING DEPTH	SACKS OF CEMENT	EST. TOP
12- $\frac{1}{4}$ "	8-5/8"	24#	110'	60 sks (1.18	to surface
				ft ³ per sk)	
6- $\frac{1}{4}$ "	4- $\frac{1}{2}$ "	10.5#	1275'	140 sks	to surface

(75 sks - 206 ft³/sk)

(65 sks - 1.18 ft³/sk)

N/320

It is proposed to drill the subject Basin Fruitland Coal well. It will be evaluated on the basis of open hole logs. A BOP will be used during drilling operations.

APPROVAL EXPIRES 7-18-90
UNLESS DRILLING IS COMMENCED.
SPUD NOTICE MUST BE SUBMITTED
WITHIN 10 DAYS.

RECEIVED

JAN 7 1990

OIL CON. DIV.

DIST. 3

IN ABOVE SPACE DESCRIBE PROPOSED PROGRAM: IF PROPOSAL IS TO DEEPEN OR PLUG BACK, GIVE DATA ON PRESENT PRODUCTIVE ZONE AND PROPOSED NEW PRODUCTIVE ZONE. GIVE BLOWOUT PREVENTER PROGRAM, IF ANY.

I hereby certify that the information above is true and complete to the best of my knowledge and belief.

SIGNATURE John C. Corbett TITLE Vice President-Exploration DATE January 16, 1990

TYPE OR PRINT NAME John C. Corbett

TELEPHONE NO. 326-3325

(This space for State Use)

APPROVED BY

Ernie Buehl

DEPUTY OIL & GAS INSPECTOR, DIST. #3

TITLE

DATE

JAN 18 1990

CONDITIONS OF APPROVAL, IF ANY:

Hold C-104 for pool change on 3 WAA FT-Vc
well in East

Submit to Appropriate
District Office
State Lease - 4 copies
Fee Lease - 3 copies

State of New Mexico
Energy, Minerals and Natural Resources Department

Form C-102
Revised 1-1-89

OIL CONSERVATION DIVISION

DISTRICT I
P.O. Box 1980, Hobbs, NM 88240

P.O. Box 2088
Santa Fe, New Mexico 87504-2088

DISTRICT II
P.O. Drawer DD, Artesia, NM 88210


DISTRICT III
1000 Rio Brazos Rd., Aztec, NM 87410

WELL LOCATION AND ACREAGE DEDICATION PLAT

All Distances must be from the outer boundaries of the section

Operator Hixon Development Company			Lease Bisti Coal 2		Well No. 1
Unit Letter G	Section 2	Township 25 North	Range 12 West	County San Juan	NMPM
Actual Footage Location of Well: 1850 feet from the North line and 2510 feet from the East line					
Ground level Elev. 6326	Producing Formation Fruitland	Pool Basin Fruitland Coal		Dedicated Acreage: 320 319.12 Acres	

1. Outline the acreage dedicated to the subject well by colored pencil or hatchure marks on the plat below.
2. If more than one lease is dedicated to the well, outline each and identify the ownership thereof (both as to working interest and royalty).
3. If more than one lease of different ownership is dedicated to the well, have the interest of all owners been consolidated by communitization, unitization, force-pooling, etc.?
☐ Yes ☐ No If answer is "yes" type of consolidation _____
If answer is "no" list the owners and tract descriptions which have actually been consolidated. (Use reverse side of this form if necessary.)
No allowable will be assigned to the well until all interests have been consolidated (by communitization, unitization, forced-pooling, or otherwise) or until a non-standard unit, eliminating such interest, has been approved by the Division.

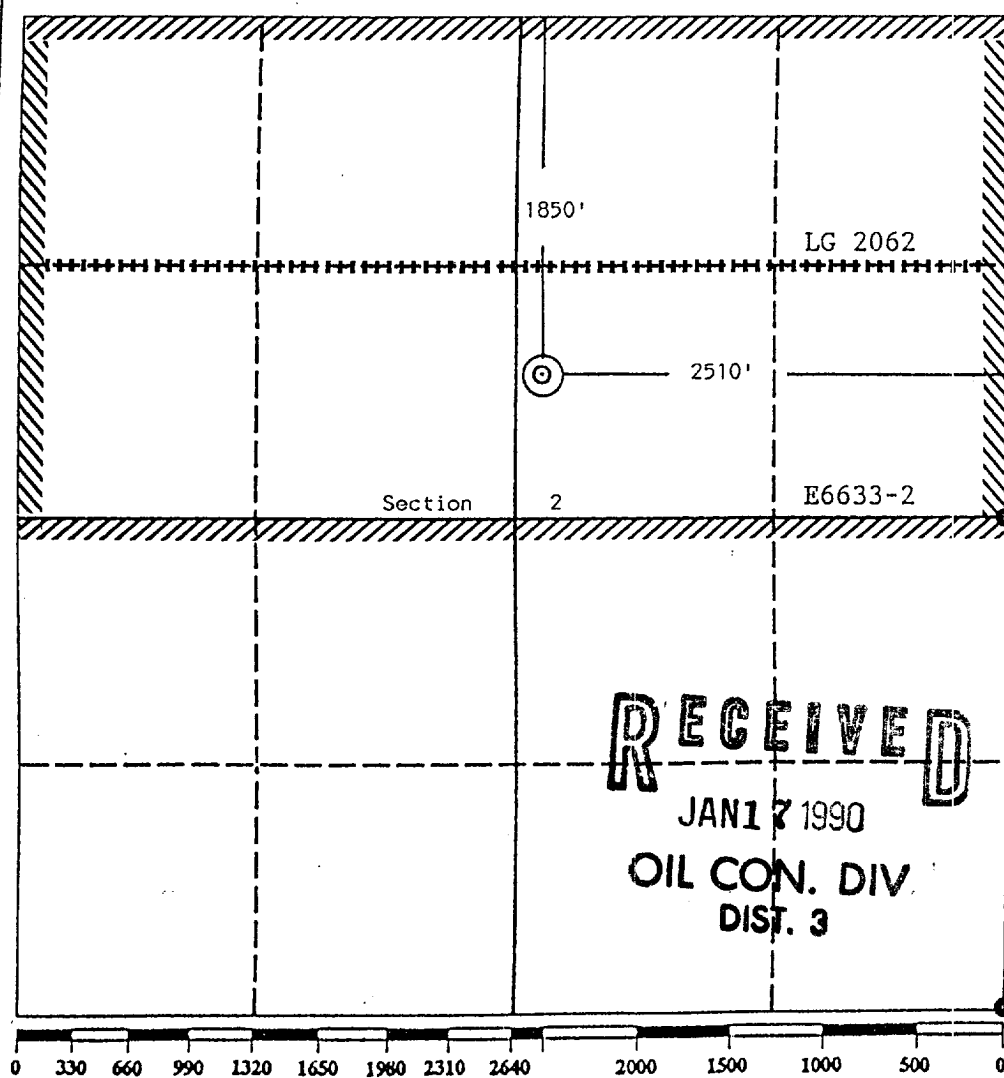

OPERATOR CERTIFICATION

I hereby certify that the information contained herein is true and complete to the best of my knowledge and belief.


Signature
John C. Corbett
Printed Name
John C. Corbett
Position
Vice President-Exploration
Company
Hixon Development Company
Date
January 15, 1990

SURVEYOR CERTIFICATION

I hereby certify that the well location shown on this plat was plotted from field notes of actual surveys made by me or under my supervision, and that the same is true and correct to the best of my knowledge and belief.

Date Surveyed
January 8, 1990

Signature & Seal of Professional Surveyor
Edgar L. Risenhoover
Edgar L. Risenhoover
Certificate No. 5979
NEW MEXICO
5979
REGISTERED LAND SURVEYOR

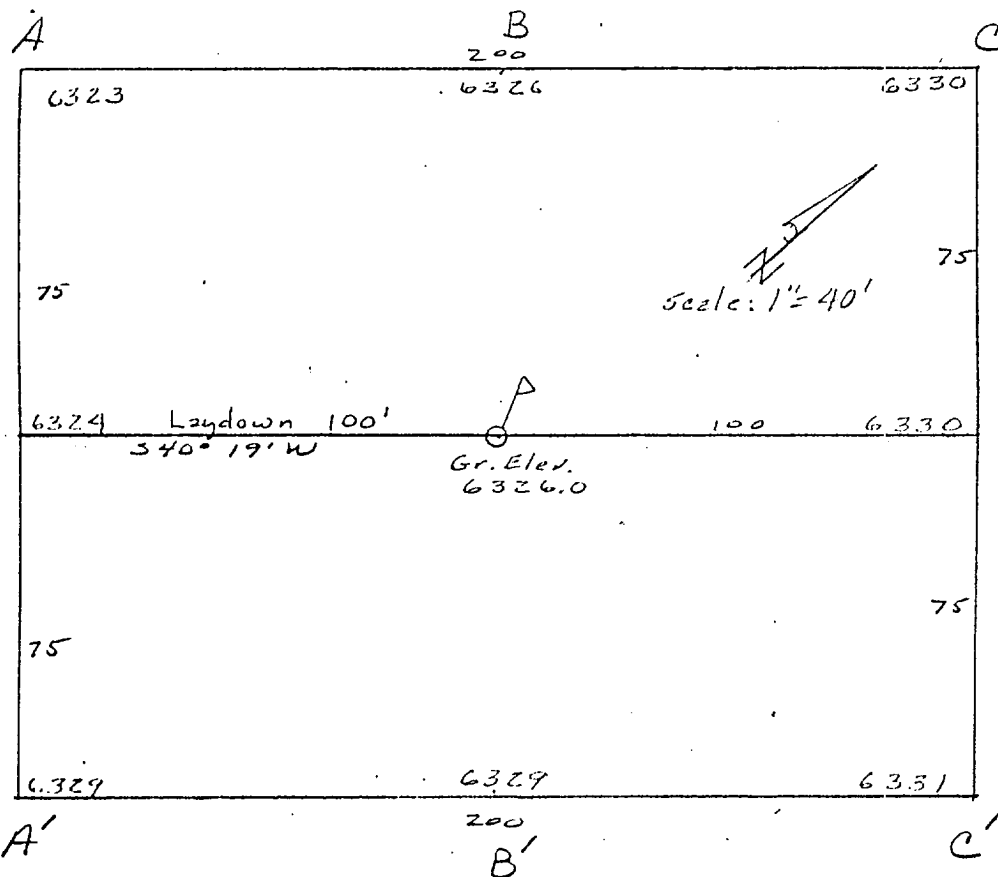

Hixon Development Company

OPERATOR

Bisti Coal 2 #1

WELL NAME & NO.

1850' F/NL 2510' F/EL

FOOTAGES

2 25N 12W


SEC. TWP. RGE.

San Juan, NM

COUNTY



January 8, 1990

DATE

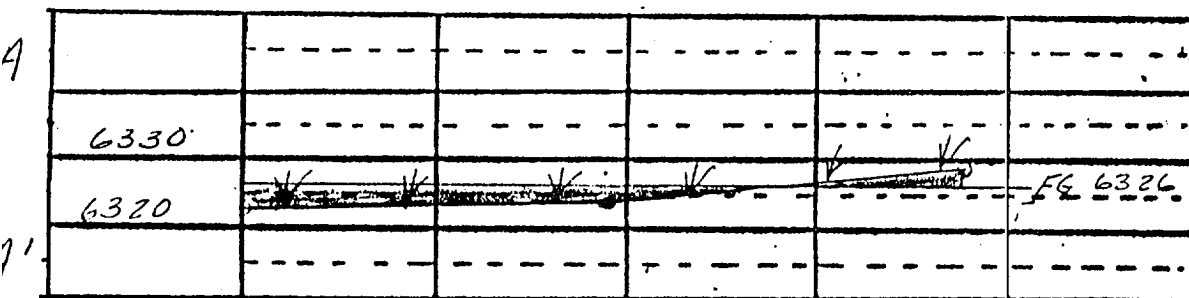

Horz. 1" = 40'



Vert. 1" = 30'

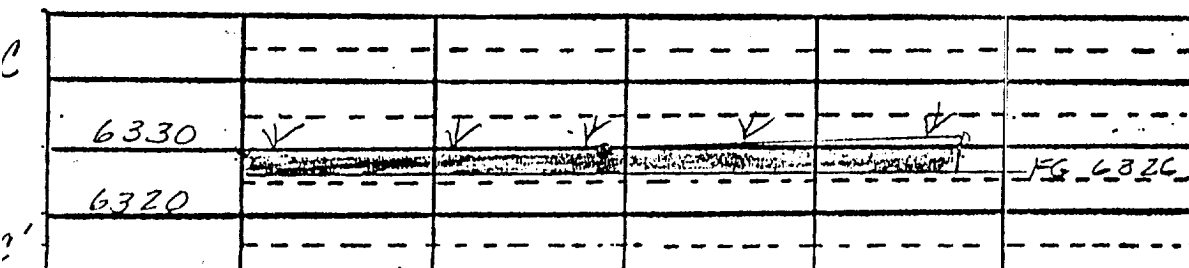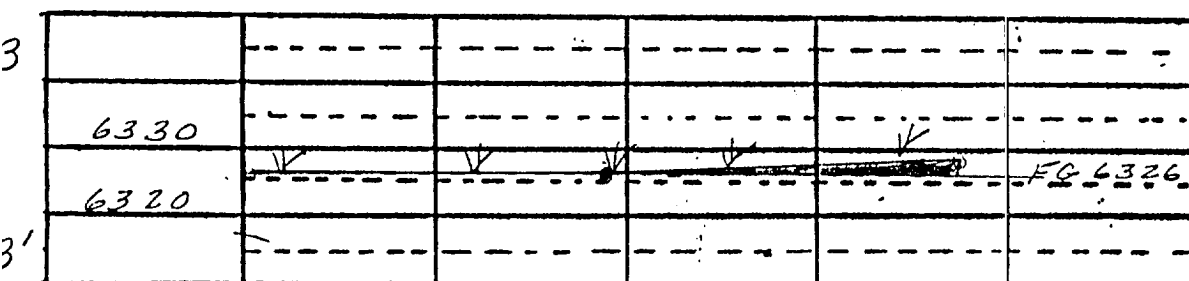

HIXON DEVELOPMENT COMPANY

PROPOSED ROAD

BISTI COAL 2 #1

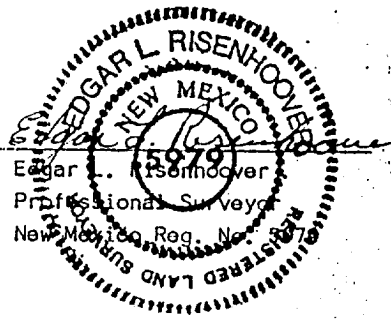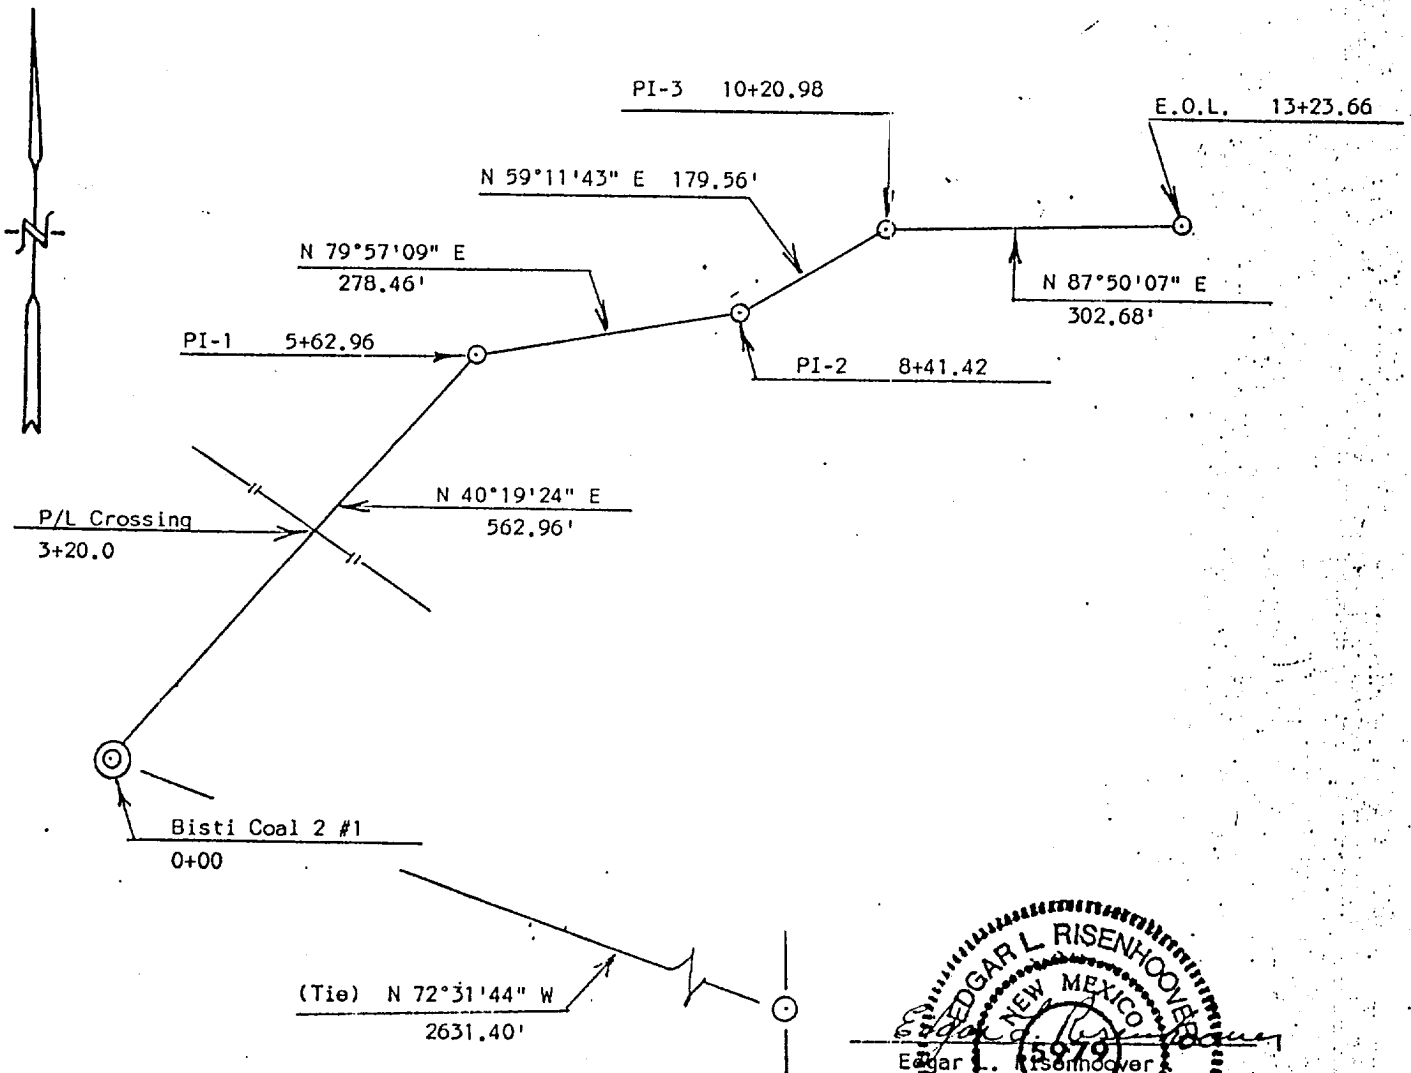

SEC.	TWP.	RNG.	1/4 SEC.	WIDTH	LENGTH			ACRES
					FEET	RODS	MILES	
2	25N	12W	NE 1/4	20'	1323.66	80.222	0.251	0.61

HIXON DEVELOPMENT COMPANY
 PROPOSED ROAD
 Bisti Coal 2 #1
 1850' F/NL 2510' F/EL
 Section 2, T-25-N, R-12-W, N.M.P.M.
 San Juan County, New Mexico

SCALE: 1"=200' DATE: 1/8/90