

submitted in lieu of Form 3160-5

UNITED STATES
DEPARTMENT OF THE INTERIOR
BUREAU OF LAND MANAGEMENT

Sundry Notices and Reports on Wells

1. Type of Well
GAS

2. Name of Operator

**BURLINGTON
RESOURCES**

OIL & GAS COMPANY

3. Address & Phone No. of Operator

PO Box 4289, Farmington, NM 87499 (505) 326-9700

4. Location of Well, Footage, Sec., T, R, M

1060' FSL, 1945' FWL, Sec.16, T-27-N, R-4-W, NMPM

5. Lease Number
SF-080674

6. If Indian, All. or
Tribe Name

7. Unit Agreement Name

San Juan 27-4 Unit

8. Well Name & Number

San Juan 27-4 U #99B

9. API Well No.

30-039-26376

10. Field and Pool

Blanco MV/Basin DK

11. County and State

Rio Arriba Co, NM

12. CHECK APPROPRIATE BOX TO INDICATE NATURE OF NOTICE, REPORT, OTHER DATA

Type of Submission

☒ Notice of Intent

☐ Subsequent Report

☐ Final Abandonment

Type of Action

☐ Abandonment

☐ Recompletion

☐ Plugging Back

☐ Casing Repair

☐ Altering Casing

☒ Other - Amended location

☐ Change of Plans

☐ New Construction

☐ Non-Routine Fracturing

☐ Water Shut off

☐ Conversion to Injection

13. Describe Proposed or Completed Operations

The subject well has been moved from 30' FSL, 1940' FWL to 1060' FSL to 1945' FWL.
Attached is a new C-102 plat, topographic map and cut and fill diagram.



14. I hereby certify that the foregoing is true and correct.

Signed [Signature] (CDS) Title Regulatory Supervisor
no

ACCEPTED FOR RECORD
Date 9/16/00

(This space for Federal or State Office use)

APPROVED BY _____ Title _____ Date _____

CONDITION OF APPROVAL, if any:

MAILED

FARMINGTON DISTRICT OFFICE

District I
PO Box 1980, Hobbs, NM 88241-1980

District II
PO Drawer DD, Artesia, NM 88211-0719

District III
1000 Rio Brazos Rd., Aztec, NM 87410

District IV
PO Box 2088, Santa Fe, NM 87504-2088

State of New Mexico
Energy, Minerals & Natural Resources Department

OIL CONSERVATION DIVISION
PO Box 2088
Santa Fe, NM 87504-2088

Form C-102
Revised February 21, 1994
Instructions on back
Submit to Appropriate District Office
State Lease - 4 Copies
Fee Lease - 3 Copies

☐ AMENDED REPORT

WELL LOCATION AND ACREAGE DEDICATION PLAT

*API Number 30-039-26376		*Pool Code 72319/71599		*Pool Name Blanco Mesaverde/Basin Dakota	
*Property Code 7452		*Property Name SAN JUAN 27-4 UNIT			*Well Number 998
*OGRID No. 14538		*Operator Name BURLINGTON RESOURCES OIL & GAS COMPANY			*Elevation 7169'

¹⁰ Surface Location


UL or lot no.	Section	Township	Range	Lot Idn	Feet from the	North/South line	Feet from the	East/West line	County
N	16	27N	4W		1060	SOUTH	1945	WEST	RIO ARriba

¹¹ Bottom Hole Location If Different From Surface

UL or lot no.	Section	Township	Range	Lot Idn	Feet from the	North/South line	Feet from the	East/West line	County

¹² Dedicated Acres MV-W/320 DK-W/320	¹³ Joint or Infill	¹⁴ Consolidation Code	¹⁵ Order No.
---	-------------------------------	----------------------------------	-------------------------

NO ALLOWABLE WILL BE ASSIGNED TO THIS COMPLETION UNTIL ALL INTERESTS HAVE BEEN CONSOLIDATED OR A NON-STANDARD UNIT HAS BEEN APPROVED BY THE DIVISION

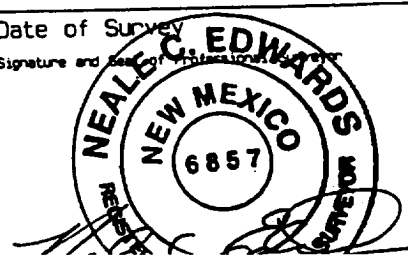
16 Revised to show amended location NMSF-080674 16 1945' 060' AT: 36°34.1'N NG: 107°15.5'W	5264.16' 5280.00'	¹⁷ OPERATOR CERTIFICATION I hereby certify that the information contained herein is true and complete to the best of my knowledge and belief.  Signature Peggy Cole Printed Name Regulatory Supervisor Title 9-20-00 Date
	5280.00'	¹⁸ SURVEYOR CERTIFICATION I hereby certify that the well location shown on this plat was plotted from field notes of actual surveys made by or under my supervision, and that the same is true and correct to the best of my belief. SEPTEMBER 1, 2000 Date of Survey  Signature and Seal of Surveyor 

BURLINGTON RESOURCES OIL & GAS COMPANY SAN JUAN 27-4 UNIT #99B

1060' FSL & 1945' FWL, SECTION 16, T27N, R4W, N.M.P.M.
RIO ARRIBA COUNTY, NEW MEXICO

APD MAP #1

NO NEW CONSTRUCTION
SE/SW SECTION 16, T27N, R4W

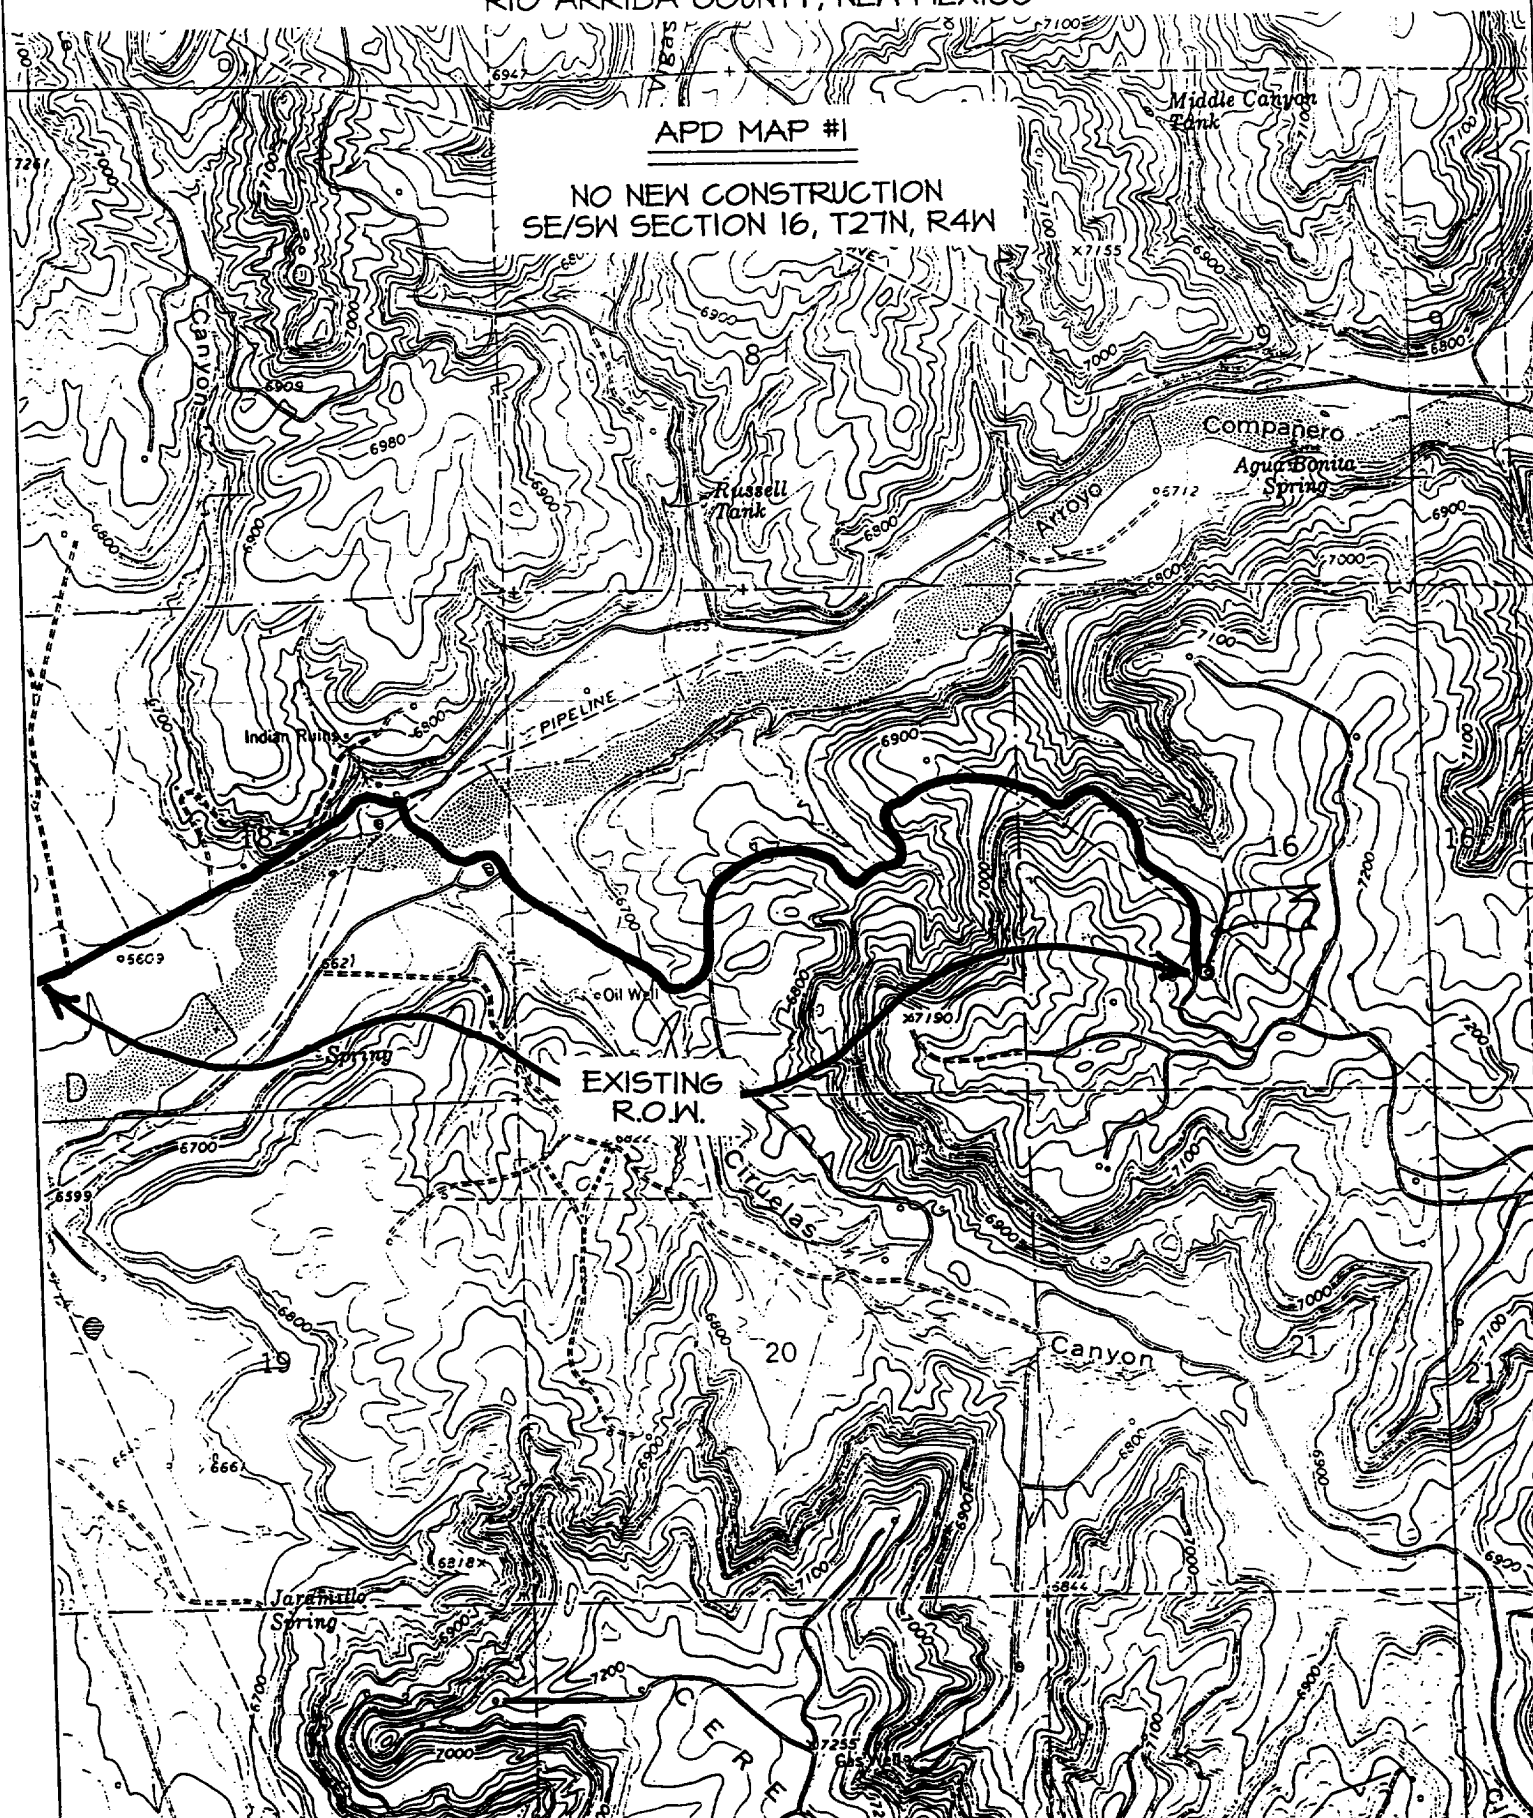

**BURLINGTON RESOURCES OIL & GAS COMPANY
SAN JUAN 27-4 UNIT #99B, 1060' FSL & 1945' FWL
SECTION 16, T27N, R4W, NMPM, RIO ARRIBA COUNTY, NM
GROUND ELEVATION: 7169' DATE: SEPTEMBER 1, 2000**

CONSTRUCTION ZONE

WFS P/L

INSTALL DRAIN PIPE ON FRUITLAND FORMATIONS ONLY

6' DEEP

Blow Pit 3' DEEP

2:1 Slopes Reserve Pit 8' DEEP

10' DEEP

Dike

70'

35'

45'

15'

20'

40'

70'

S-06-W LAYDOWN

Wellhead to back 140'

Wellhead to front 160'

15'

BRO&G SJ 27-4 #12 DRYHOLE

Wellhead to slide

120'

130'

ACCESS (NO NEW)

DRAINAGE

EDGE OF ABANDONED WELLPAD

EXISTING ROADWAY

CULVERT




210' X 300'

Grid lines: F5, F9, F12, C, C1, C17

Dimensions: 80', 130', 140', 160', 15', 35', 45', 20', 10', 70', 40', 70', 120', 130', 210' X 300'

DRAINAGE

Reserve Pit Dike: to be 8' above Deep side (overflow - 3' wide and 1' above shallow side).
Blow Pit: overflow pipe halfway between top and bottom and to extend over plastic liner and into blow pit

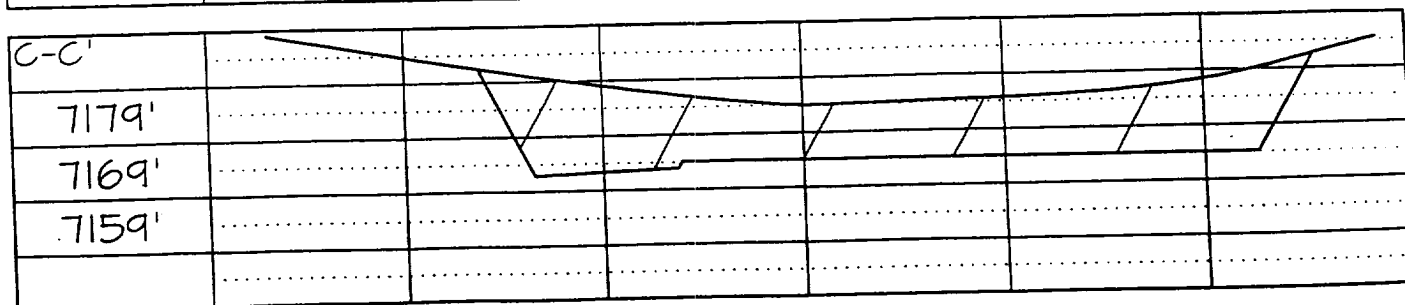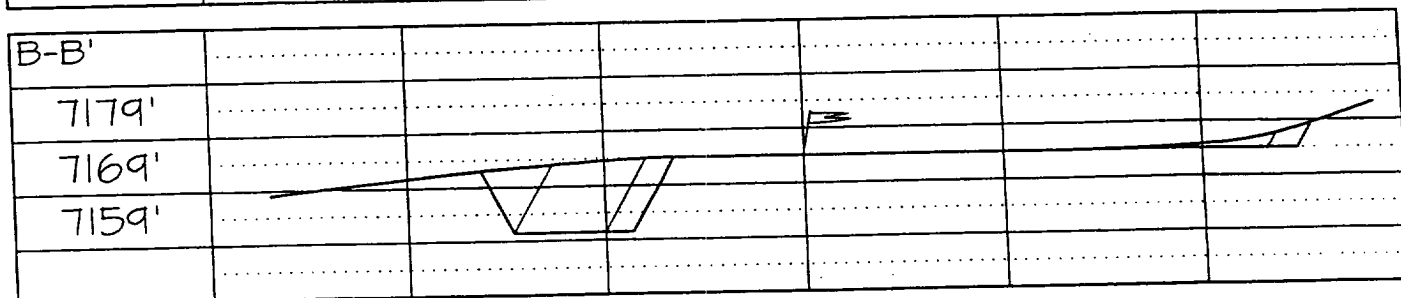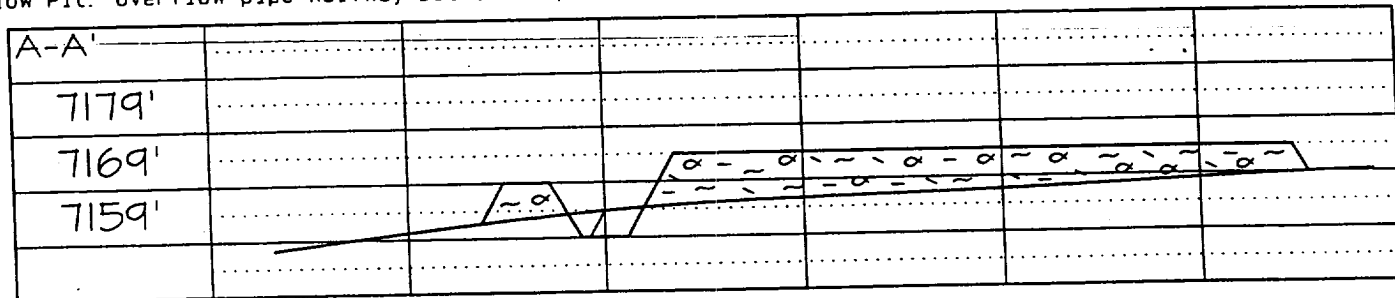

11. a. a. 11. a. location of any marked or unmarked buried pipelines or cables