



LOCATION AND EQUIPMENT LAY-OUT

SAN JUAN 28-7 UNIT No. 169

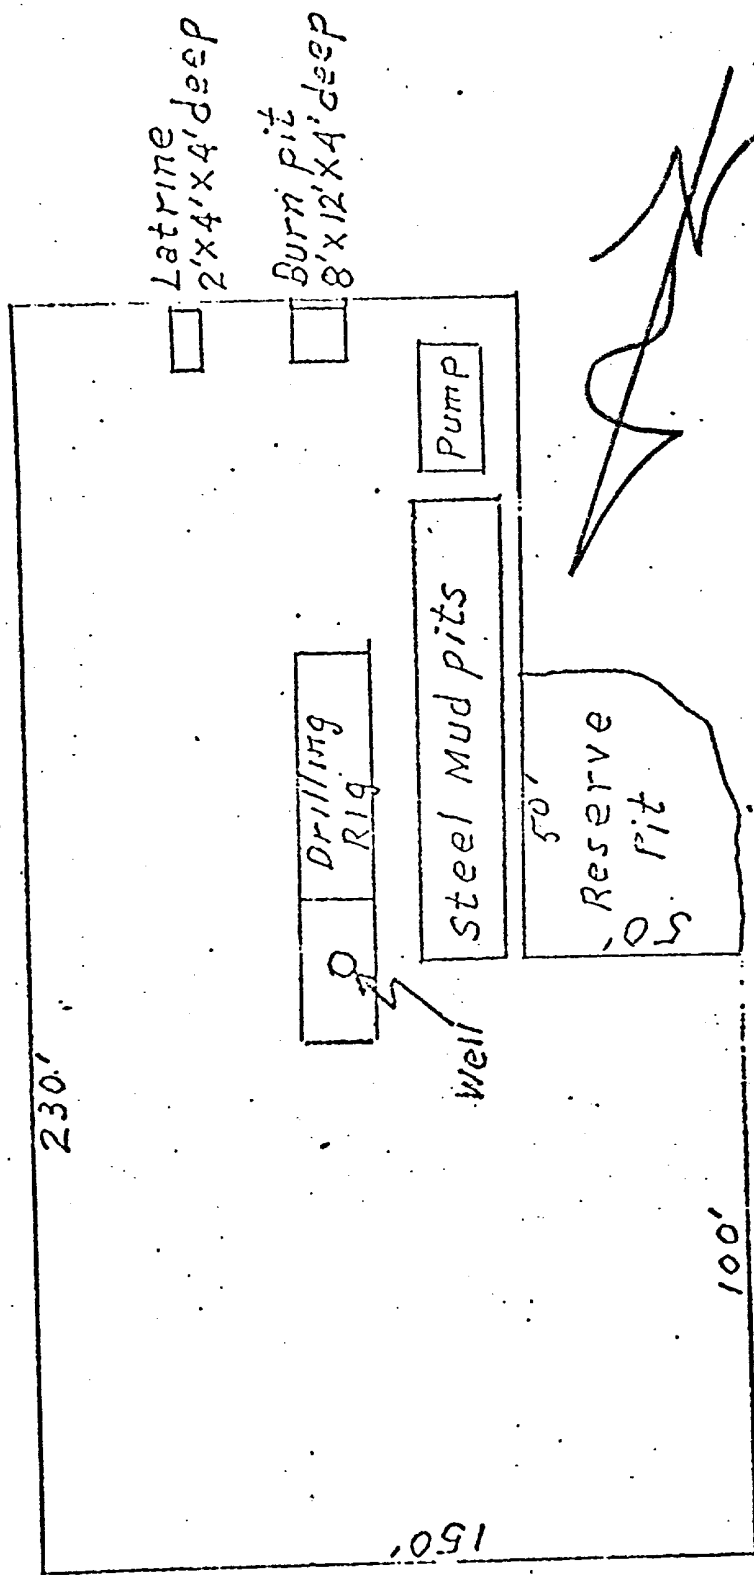

See also 28-9 Unit # 16-9
2292/4 Sec. 9, T. 29. N., R. 7. W.

R. 7. W.

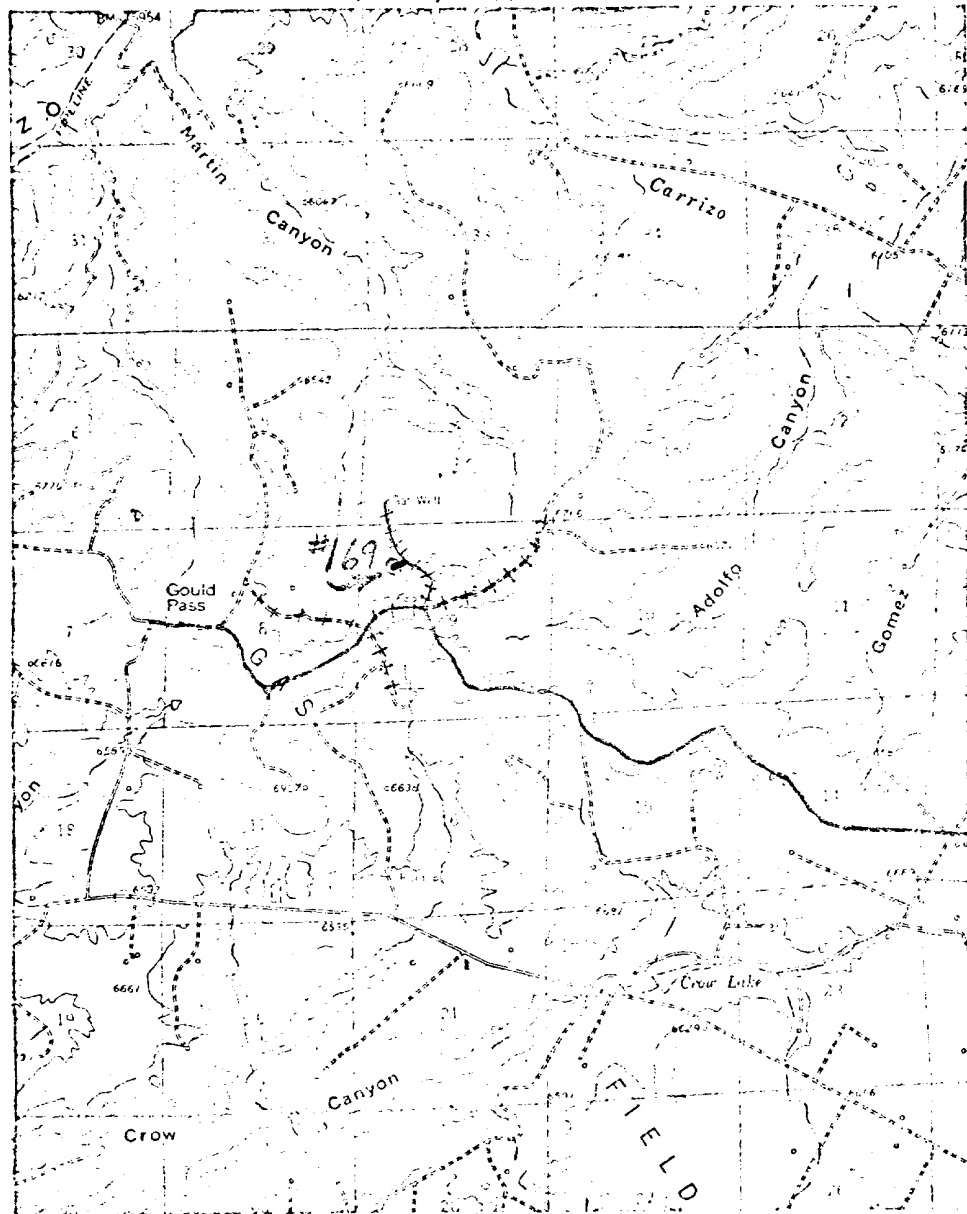

LEGEND OF RIGHT-OF-WAYS

EXISTING ROADS	— — — — —
EXISTING PIPELINES	+ + + + +
EXISTING ROAD & PIPELINE	+ + + + +
PROPOSED ROADS	— — — — —
PROPOSED PIPELINES	+ + + + +
PROPOSED ROAD & PIPELINE	+ + + + +