



LOCATION AND EQUIPMENT LAY-OUT

SAN JUAN 28-7 No. 117

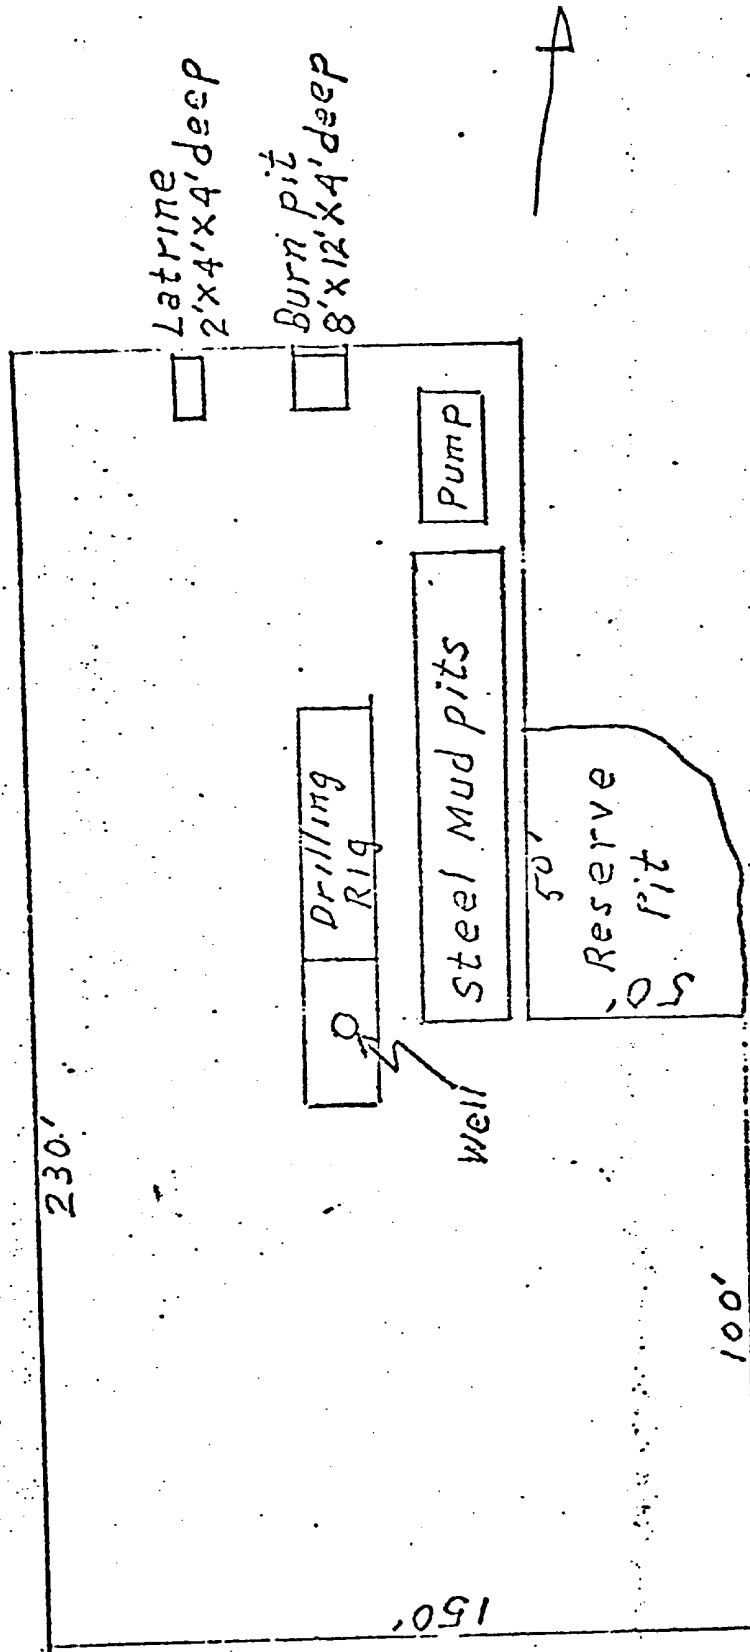

San Juan 28 & Unit #11
 28 & Unit #11, 2-27-91, R 7-W

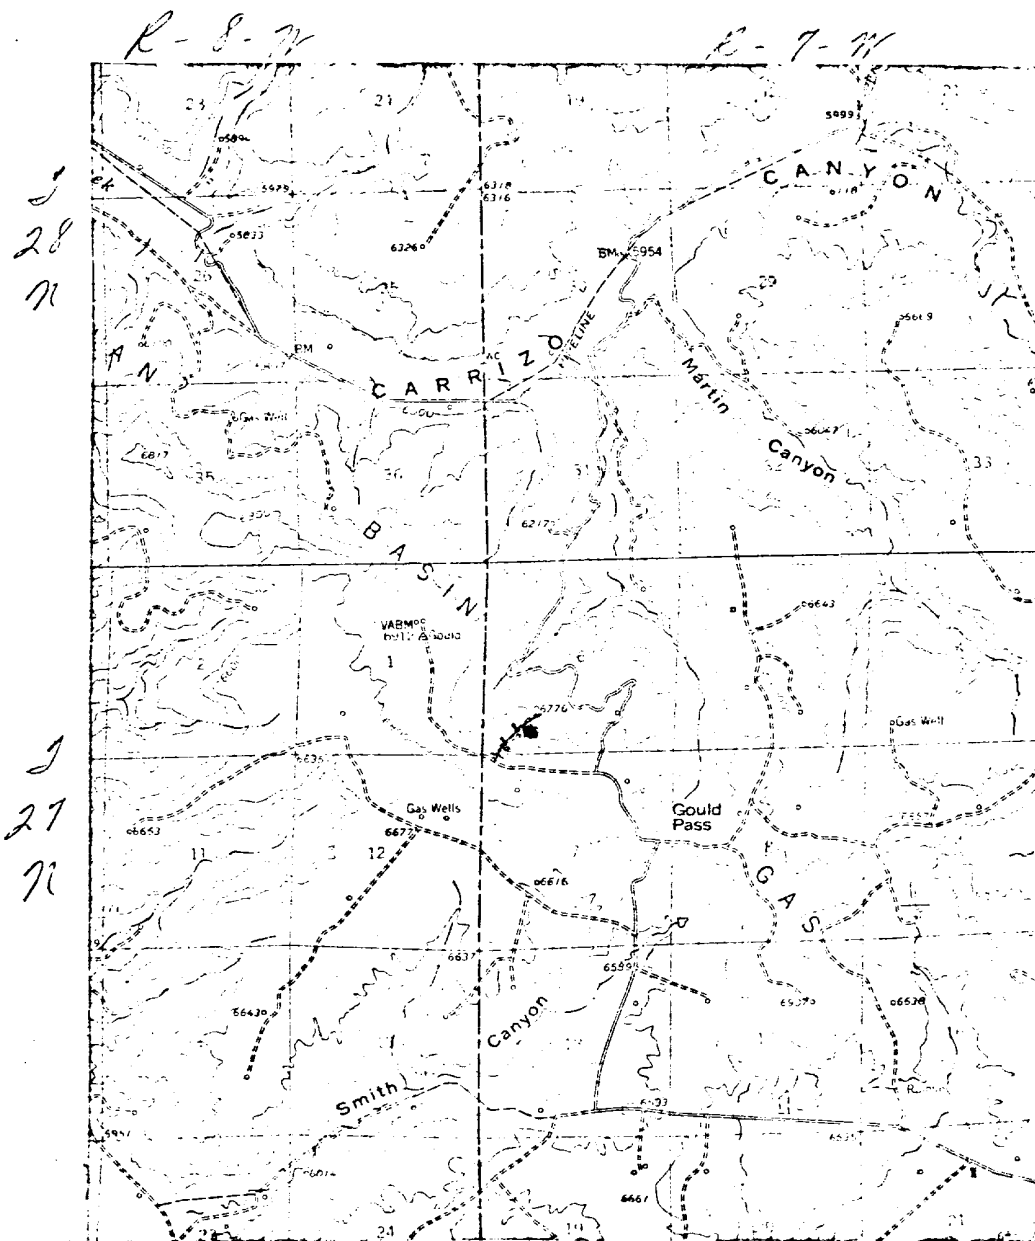

LEGEND OF RIGHT-OF-WAYS

EXISTING ROADS	—————
EXISTING PIPELINES	- - - - -
EXISTING ROAD & PIPELINE	- + - + -
PROPOSED ROADS	—————
PROPOSED PIPELINES	+ + + + +
PROPOSED ROAD & PIPELINE	- + - + -