



SAN JUAN 28-7 UNIT No. 228

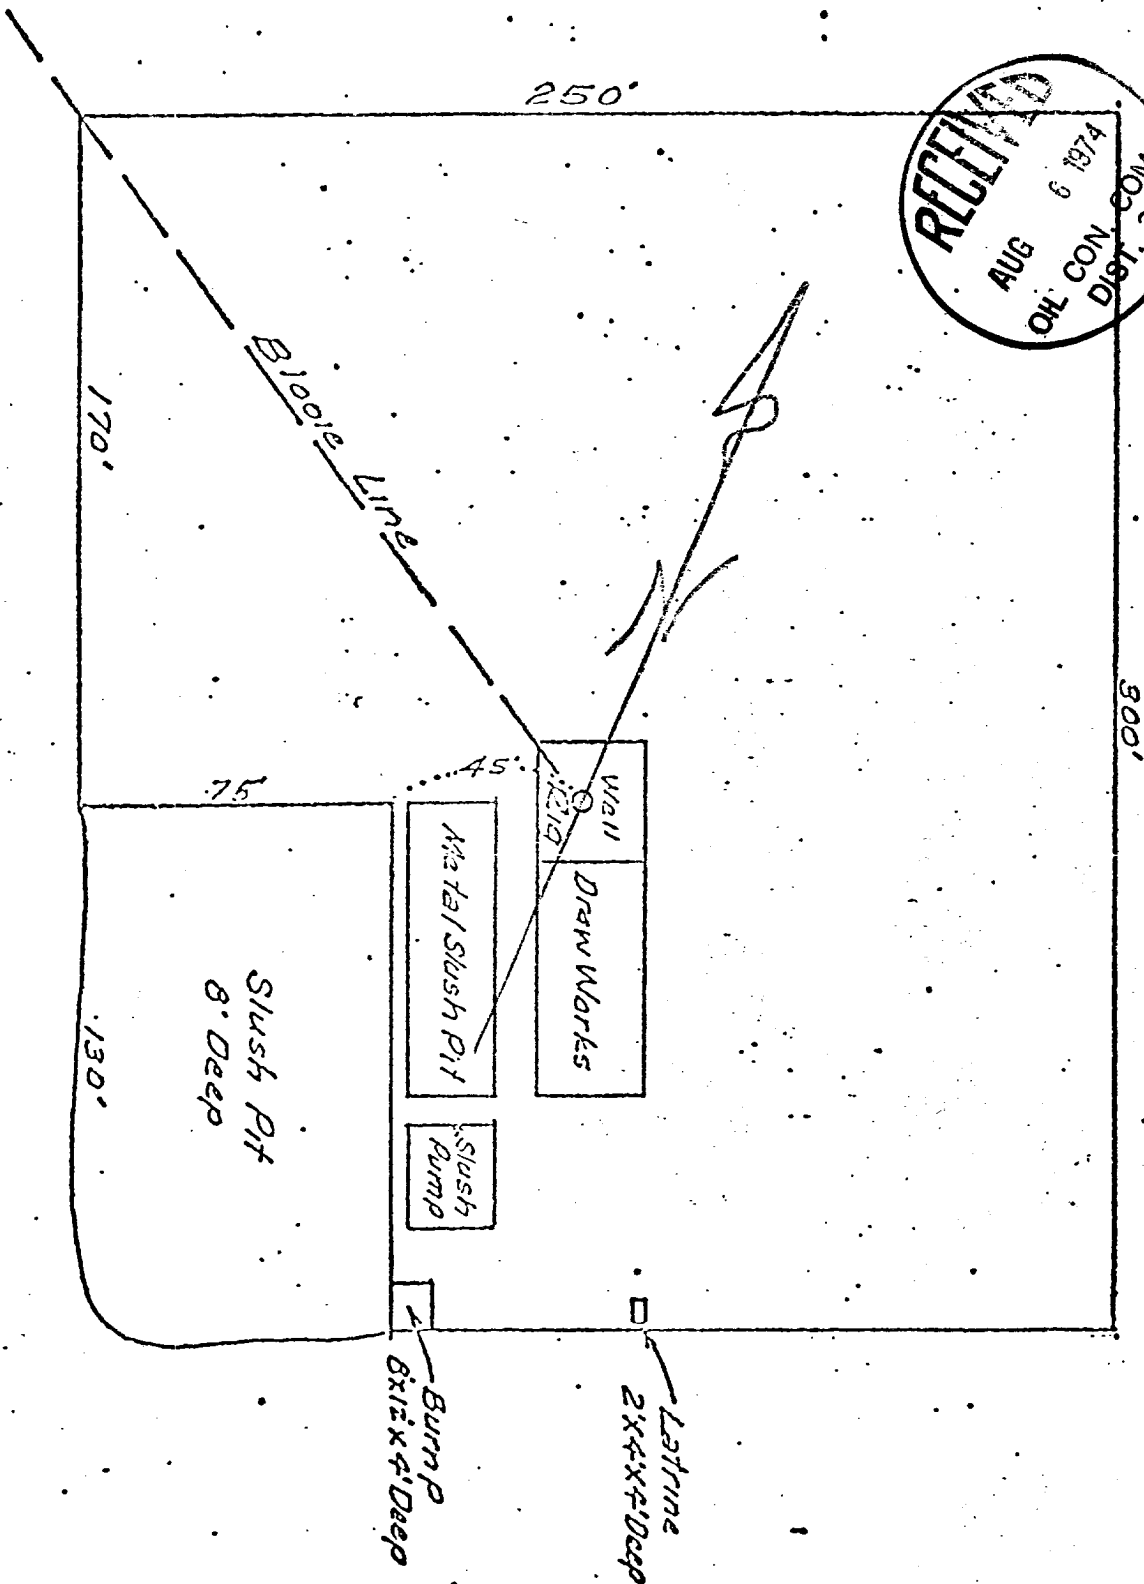

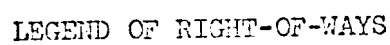

EXISTING ROADS _____
EXISTING PIPELINES -+ -+ -+
EXISTING ROAD & PIPELINE -+ -+ -+
PROPOSED ROADS _____
PROPOSED PIPELINES + + + +
PROPOSED ROAD & PIPELINE -+ -+ -+ -+