

EPNG

Location Pit Closure

Record

26

Well Name: Chaco Plant # 28

MTR#: 93-165

Oper #: 5954 Oper: JEROME P. McHugh

District: Ballard

Co-ordinate Information:

Unit: I

Section: 13

Township: 26

Range: 12

* Pit Type (circle one): DEH ☐ LID ☐
LOD ☐ SEP ☐

Length: 12'

Width: 12' SQFT 144

Duck Netting: Yes ☐ No ☒

Fill Dirt: Yes ☐ No ☒


Approx. cu.yds.:

Vacuum Truck: Yes ☐ No ☒

Approx. Bbls:

Date Started: 01/13/92

Date Completed: 01/13/92

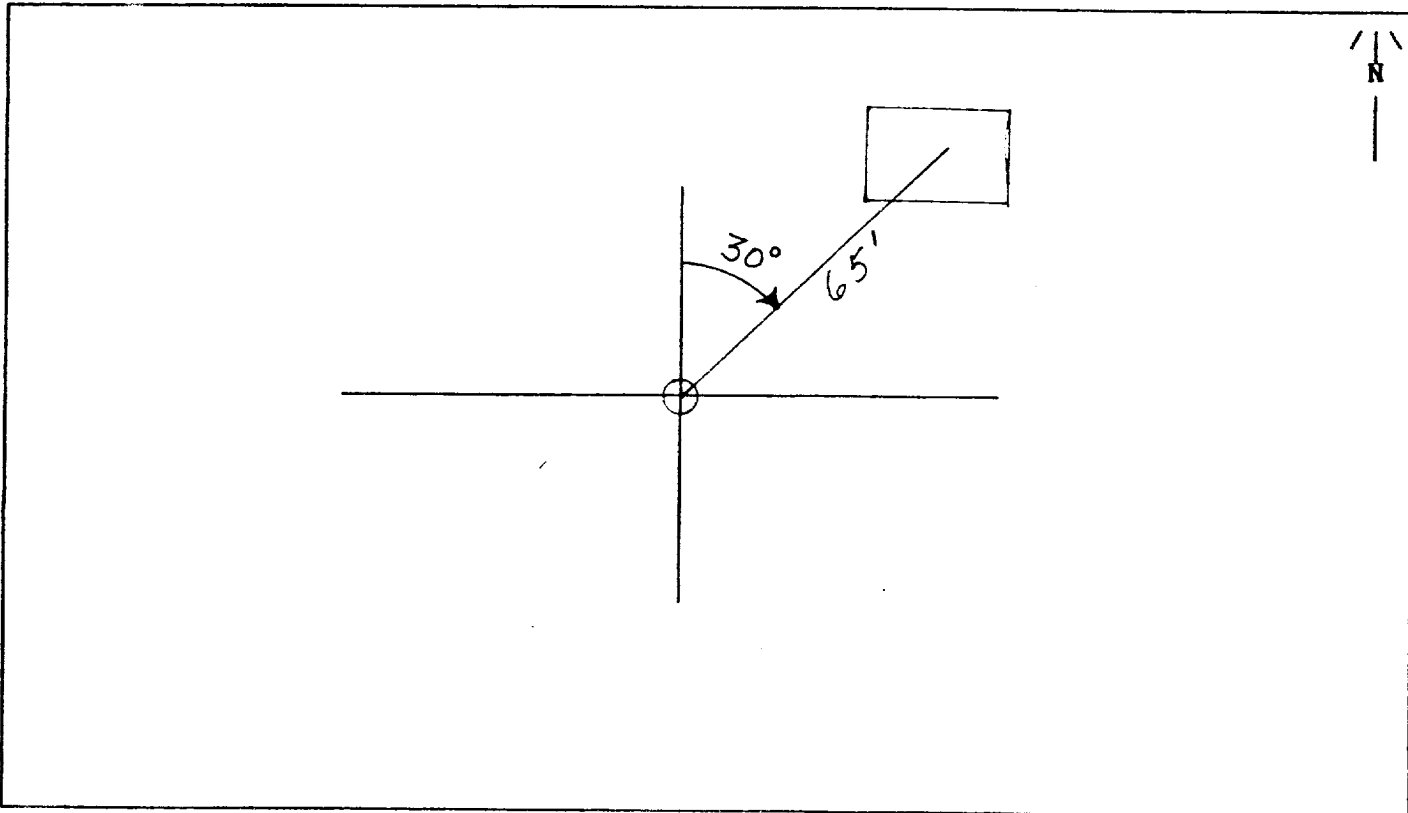

Jerome P. McHugh
Signature of Inspector

Remarks:

* DEH=Dehydrator Pit
LOD=Location Drip

LID=Line Drip(Syphon)
SEP=Seperator