

UNITED STATES
DEPARTMENT OF THE INTERIOR
GEOLOGICAL SURVEY

SUBMIT IN TRIPLICATE*
(Other instructions on reverse side)

Form approved.
Budget Bureau No. 42-R1424.

5. LEASE DESIGNATION AND SERIAL NO.
SF 080238A

6. IF INDIAN, ALLOTTEE OR TRIBE NAME

7. UNIT AGREEMENT NAME

8. FARM OR LEASE NAME
Chaco

9. WELL NO.
12

10. FIELD AND POOL, OR WILDCAT
NIIP Picture Cliff

11. SEC., T., R., M., OR BLE. AND SURVEY OR AREA
Sec. 1, T26N, R13W

12. COUNTY OR PARISH
San Juan

13. STATE
N.M.

SUNDRY NOTICES AND REPORTS ON WELLS
(Do not use this form for proposals to drill or to deepen or plug back to a different reservoir. Use "APPLICATION FOR PERMIT—" for such proposals.)

1. **OIL WELL** **GAS WELL** **OTHER**

2. NAME OF OPERATOR
J. Gregory Merrion and Robert L. Bayless

3. ADDRESS OF OPERATOR
P.O. Box 1541, Farmington, New Mexico 87401

4. LOCATION OF WELL (Report location clearly and in accordance with any State requirements.* See also space 17 below.)
At surface 1850 FSL and 1850 FWL

14. PERMIT NO.

15. ELEVATIONS (Show whether DF, RT, GR, etc.)
5991' G.L.

16. **Check Appropriate Box To Indicate Nature of Notice, Report, or Other Data**

NOTICE OF INTENTION TO:		SUBSEQUENT REPORT OF:	
TEST WATER SHUT-OFF <input type="checkbox"/>	PULL OR ALTER CASING <input type="checkbox"/>	WATER SHUT-OFF <input type="checkbox"/>	REPAIRING WELL <input type="checkbox"/>
FRACTURE TREAT <input type="checkbox"/>	MULTIPLE COMPLETE <input type="checkbox"/>	FRACTURE TREATMENT <input type="checkbox"/>	ALTERING CASING <input type="checkbox"/>
SHOOT OR ACIDIZE <input type="checkbox"/>	ABANDON* <input checked="" type="checkbox"/>	SHOOTING OR ACIDIZING <input type="checkbox"/>	ABANDONMENT* <input type="checkbox"/>
REPAIR WELL <input type="checkbox"/>	CHANGE PLANS <input type="checkbox"/>	(Other) _____	(Other) _____
(Other) _____		(NOTE: Report results of multiple completion on Well Completion or Recompletion Report and Log form.)	

17. DESCRIBE PROPOSED OR COMPLETED OPERATIONS (Clearly state all pertinent details, and give pertinent dates, including estimated date of starting any proposed work. If well is directionally drilled, give subsurface locations and measured and true vertical depths for all markers and zones pertinent to this work.)*

We propose to abandon this well for lack of commercial quantities of natural gas as follows:

1. Will place 200 ft. plug from TD to 1100';
2. Will place 200 ft. plug from 900' to 700';
3. Will place 200 ft. plug from 200' to surface;
4. Will cut off casing 3 ft. below ground level and reclaim surface as per BLM specifications.

(See attached diagram for tops and cement plugs.)



18. I hereby certify that the foregoing is true and correct

SIGNED *Steven S. Lerner* TITLE Engineer DATE 9-27-77

(This space for Federal or State office use)


APPROVED BY _____ TITLE _____ DATE _____
CONDITIONS OF APPROVAL, IF ANY:

M. E. ...

*See Instructions on Reverse Side

SEP 29 1977

NE SW Section 1, T26N, R13W
San Juan County, New Mexico

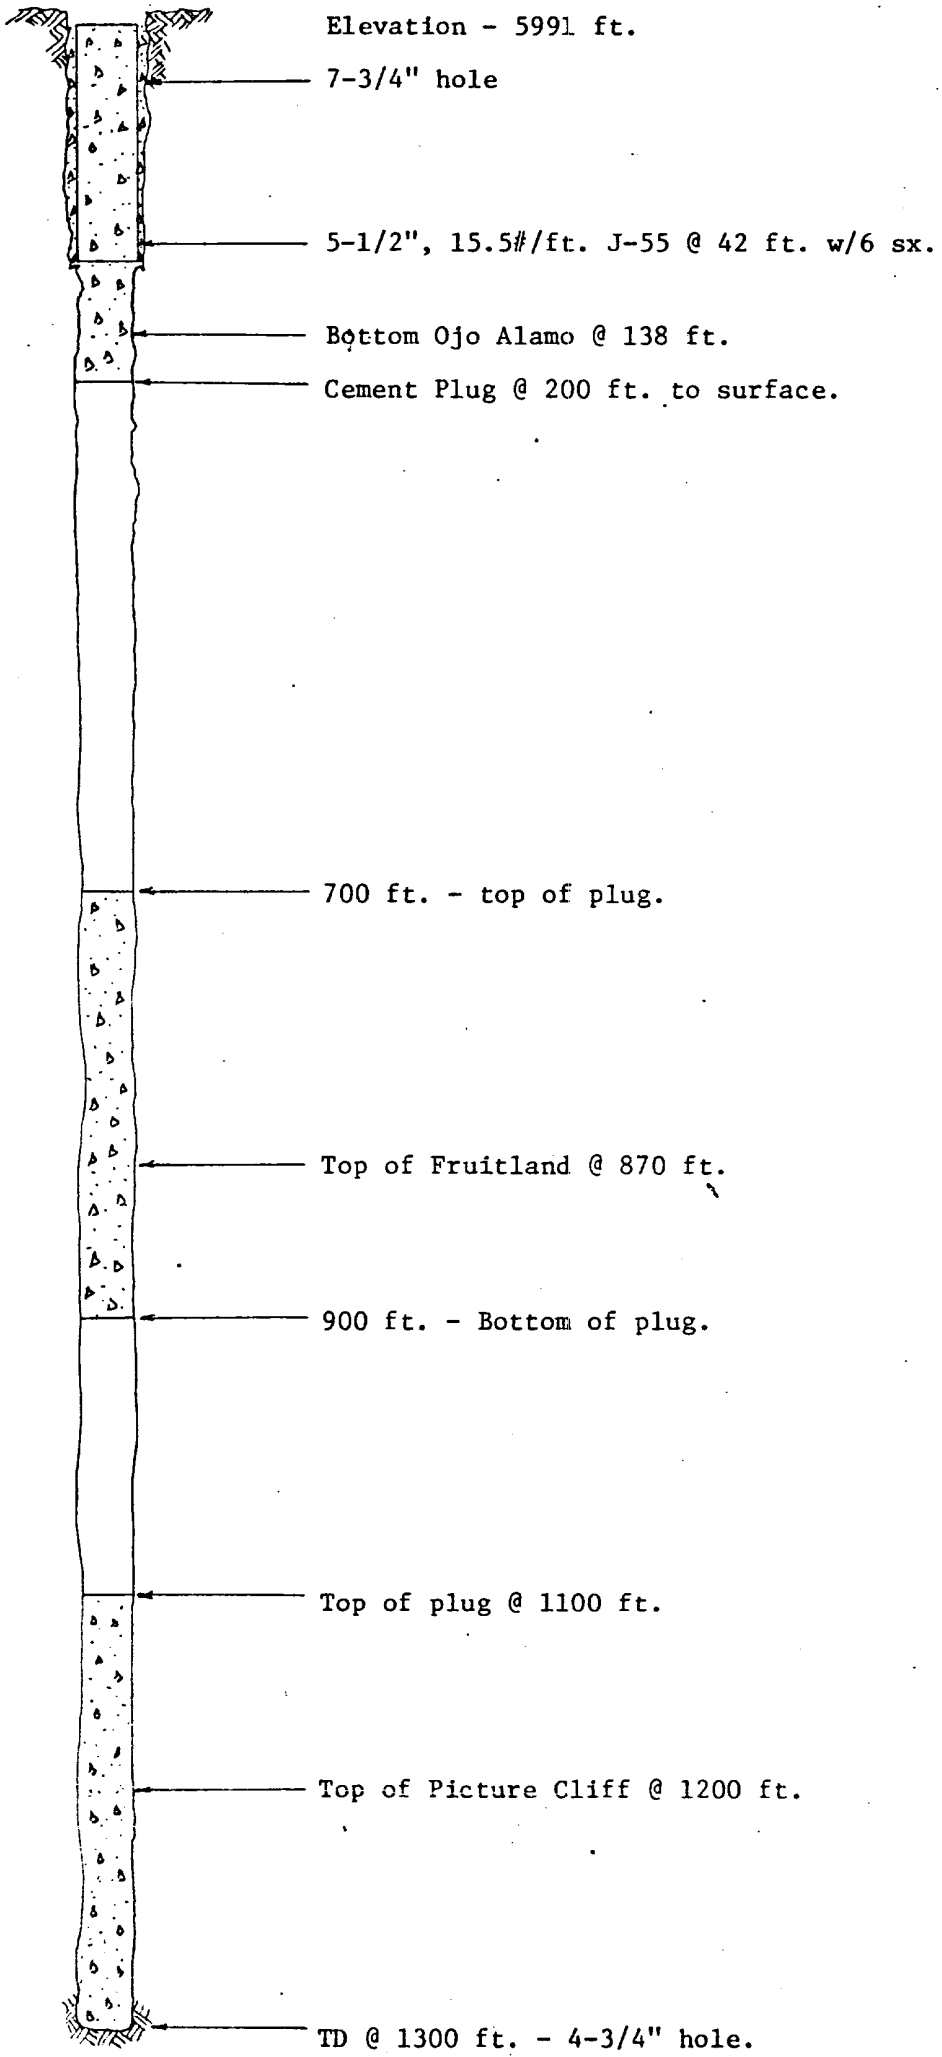

MERRION-BAYLESS	
SCALE NA	DATE 25 Sep.
APPROVED BY	DRAWN BY SSD
PROPOSAL FOR ABANDONMENT	
Chaco #12	