

NTL-6 REQUIREMENTS

LANSDALE FEDERAL #1  
Section 7, T26N, R12W  
San Juan County, New Mexico

1. & 2. A topographical map is attached showing location of drill site and access roads to location. Terrain is relatively flat and a road is to be built as shown on topo map. A drive-in truck-mounted drilling rig will be used and will be driven in to the location with our road work.
3. Wells within one mile radius are shown on topographical map.
4. There are no existing or proposed facilities.
5. Water will be hauled from the San Juan River by truck.
6. No construction materials will be used.
7. Drill cutting will be placed in a pit and covered when dry and location will be cleaned after work on well is completed.
8. No ancillary facilities.
9. Well site layout is attached.
10. Restoration of drillsite -- pits will be filled and leveled and area reseeded to BLM specifications.
11. Other information: the drillsite is fairly level, arid land with very little vegetation. There is no other surface use or facilities existent. An archeological statement has been furnished.
12. Operator representative:

Price M. Bayless  
208 Petroleum Center Building  
Farmington, New Mexico 87401  
Office phone: (505) 327-3513  
Home phone : (505) 325-8154

13. Certification:


I hereby certify that I, or persons under my direct supervision, have inspected the proposed drillsite and access route; that I am familiar with the conditions which presently exist; that the statements made in this plan are, to the best of my knowledge, true and correct; and, that the work associated with the operations proposed herein will be performed by SOUTHERN UNION SUPPLY COMPANY and its contractors and subcontractors in conformity with this plan and the terms and conditions under which it is approved.

11-9-77  
Date

Price M. Bayless  
Name and Title

LOCATION AND EQUIPMENT LAY-OUT

Southern Union Supply Company  
Lansdale Federal #1  
Section 7, T26N, R12W

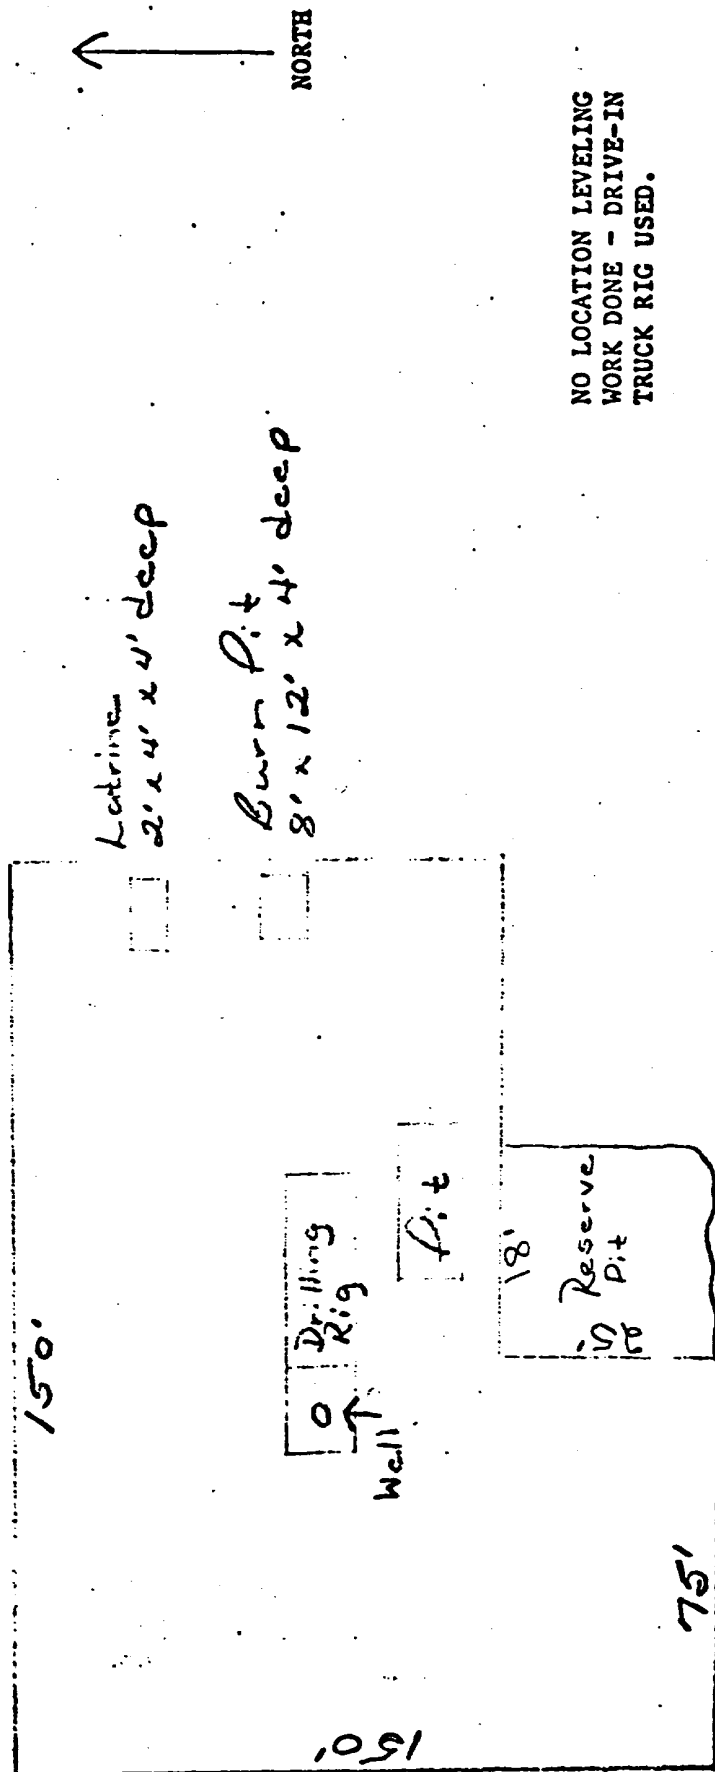

NO LOCATION LEVELING  
WORK DONE - DRIVE-IN  
TRUCK RIG USED.