

UNITED STATES  
DEPARTMENT OF THE INTERIOR  
GEOLOGICAL SURVEY

30-075-245-83  
5. LEASE DESIGNATION AND SERIAL NO.  
SF-079319  
6. IF INDIAN, ALLOTTEE OR TRIBE NAME  
7. UNIT AGREEMENT NAME  
8. FARM OR LEASE NAME  
Schwerdtfeger A  
9. WELL NO.  
3E  
10. FIELD AND POOL, OR WILDCAT  
Basin Dakota  
11. SEC., T., R., M., OR BLK. AND SURVEY OR AREA  
Sec. 6, T27N, R8W  
12. COUNTY OR PARISH  
San Juan  
13. STATE  
N.M.

APPLICATION FOR PERMIT TO DRILL, DEEPEN, OR PLUG BACK

1a. TYPE OF WORK  
DRILL  DEEPEN  PLUG BACK

b. TYPE OF WELL  
OIL WELL  GAS WELL  OTHER   
SINGLE ZONE  MULTIPLE ZONE

2. NAME OF OPERATOR  
Tenneco Oil Company

3. ADDRESS OF OPERATOR  
720 So. Colorado Blvd.

4. LOCATION OF WELL (Report location clearly and in accordance with any State requirements.)  
At surface 1800 FSL, 800 FWL  
At proposed prod. zone same

14. DISTANCE IN MILES AND DIRECTION FROM NEAREST TOWN OR POST OFFICE\*  
Approx. 10 miles SE of Blanco, N.M.

10. DISTANCE FROM PROPOSED\* LOCATION TO NEAREST PROPERTY OR LEASE LINE, FT. (Also to nearest drlg. unit line, if any) 800'  
16. NO. OF ACRES IN LEASE 2516.33

15. DISTANCE FROM PROPOSED LOCATION\* TO NEAREST WELL, DRILLING, COMPLETED, OR APPLIED FOR, ON THIS LEASE, FT.  
19. PROPOSED DEPTH ±6750'

21. ELEVATIONS (Show whether DF, RT, GR, etc.)  
5921' GR

17. NO. OF ACRES ASSIGNED TO THIS WELL 320.68  
20. ROTARY OR CABLE TOOLS Rotary  
22. APPROX. DATE WORK WILL START\* June 1981

23. PROPOSED CASING AND CEMENTING PROGRAM

SIZE OF HOLE	SIZE OF CASING	WEIGHT PER FOOT	SETTING DEPTH	QUANTITY OF CEMENT
12 1/4"	9 5/8" new	36#	±250'	Circulate to surface
8 3/4"	7" new	23#	±2680'	Circulate to surface
6 1/4"	4 1/2" new	11.6#, 10.5#	±6750'	Circulate to liner top

This action is subject to administrative appeal pursuant to 30 CFR 250.

See attached.

The gas is dedicated.

RECEIVED  
SEP 11 1980  
U. S. GEOLOGICAL SURVEY  
FARMINGTON, N. M.

SEP 25 1980  
OIL CON. COM.  
DIST. 3

IN ABOVE SPACE DESCRIBE PROPOSED PROGRAM: If proposal is to deepen or plug back, give data on present productive zone and proposed new productive zone. If proposal is to drill or deepen directionally, give pertinent data on subsurface locations and measured and true vertical depths. Give blowout preventer program, if any.

24. SIGNED R.A. Mishler R. A. Mishler TITLE Sr. Production Analyst DATE September 8, 1980

(This space for Federal or State office use)

PERMIT NO. \_\_\_\_\_ APPROVAL DATE \_\_\_\_\_

APPROVED BY [Signature] TITLE \_\_\_\_\_ DATE \_\_\_\_\_  
CONDITIONS OF APPROVAL, IF ANY: \_\_\_\_\_

\*See Instructions On Reverse Side

NMOCC

ch 3

All distances must be from the outer boundaries of the Section.


Operator <b>TENNECO OIL COMPANY</b>		Lease <b>SCHWERTFEGER A</b>			Well No. <b>3E</b>
Unit Letter <b>L</b>	Section <b>6</b>	Township <b>27N</b>	Range <b>8W</b>	County <b>San Juan</b>	
Actual Footage Location of Well: <b>1800</b> feet from the <b>South</b> line and <b>800</b> feet from the <b>West</b> line					
Ground Level Elev. <b>5921</b>	Producing Formation <b>Dakota</b>	Pool <b>Basin Dakota</b>	Dedicated Acreage <b>320.68 Acres</b>		

1. Outline the acreage dedicated to the subject well by colored pencil or hachure marks on the plat below.
2. If more than one lease is dedicated to the well, outline each and identify the ownership thereof (both as to working interest and royalty).
3. If more than one lease of different ownership is dedicated to the well, have the interests of all owners been consolidated by communitization, unitization, force-pooling, etc?

Yes  No If answer is "yes," type of consolidation \_\_\_\_\_

If answer is "no," list the owners and tract descriptions which have actually been consolidated. (Use reverse side of this form if necessary.) \_\_\_\_\_

No allowable will be assigned to the well until all interests have been consolidated (by communitization, unitization, forced-pooling, or otherwise) or until a non-standard unit, eliminating such interests, has been approved by the Commission.

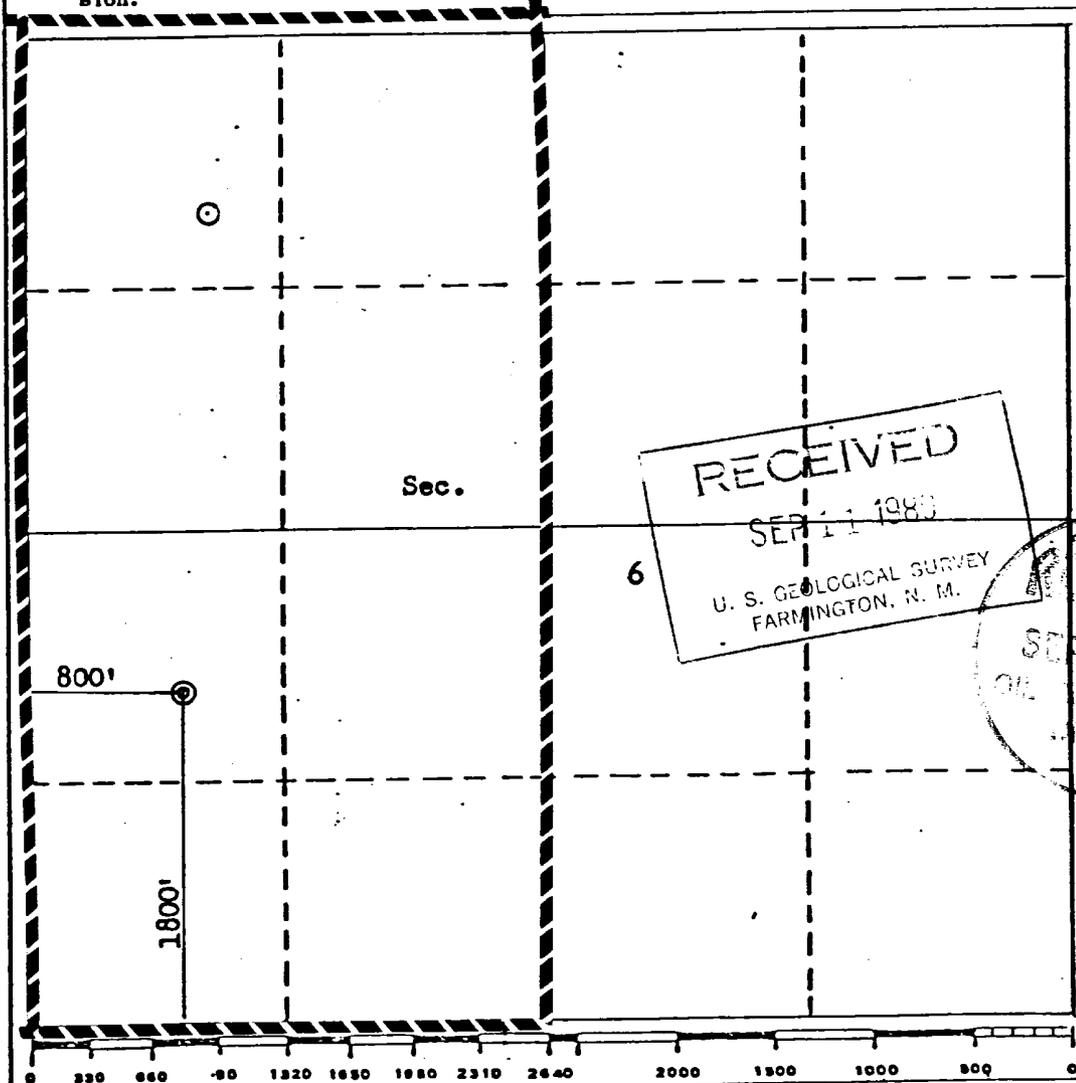

**CERTIFICATION**

I hereby certify that the information contained herein is true and complete to the best of my knowledge and belief.

Name R. A. Mishler  
 Position Sr. Production Analyst  
 Company Tenneco Oil Company  
 Date September 8, 1980

I hereby certify that the well location shown on this plat was plotted from field notes of actual surveys made by me or under my supervision, and that the same is true and correct to the best of my knowledge and belief.

Date Surveyed August 9, 1980  
 Registered Professional Engineer and/or Land Surveyor  
Fred B. Kerr Jr.  
 Certificate No. 3950

TENNECO OIL COMPANY  
ROCKY MOUNTAIN DIVISION  
PENTHOUSE, 720 SOUTH COLORADO BOULEVARD  
DENVER, COLORADO 80222

DRILLING PROCEDURE

DATE: 8/26/80

LEASE: SCHWERDTFEGER

WELL NO.: A-3E

LOCATION: 1800' FSL, 800' FWL  
Section 6, T27N, R8W  
San Juan County, N.M.

FIELD: Basin Dakota

ELEVATION: 5921'

TOTAL DEPTH: 6750'

PROJECTED HORIZON: Dakota

SUBMITTED BY: G. T. TRUSSEL

DATE: 8-27-80

APPROVED BY: *B. B. B.*

DATE: 9/8/80

CC: Administration  
DSB Well File  
Field File

ESTIMATED FORMATION TOPS

Ojo		
Fruitland	1975'	Gas
Pictured Cliffs	2020'	Gas
Lewis	2180'	Shale
Cliff House	3730'	Gas
Menefee	3810'	Gas/Water
Point Lookout	4420'	Gas
Mancos	4760'	Shale
Gallup	5550'	Water/Oil
Greenhorn	6320'	
Dakota	6420'	Gas
T.D.	6750'	

DRILLING, CASING AND CEMENTING PROGRAM.

1. MURRT
2. Drill a 12½" Hole to ± 250' with Gel-Water Mud.
3. RU and run 9 5/8" 36# K-55 ST&C casing to TD. Cement with Class B + 2% CaCl<sub>2</sub> in sufficient quantity to circulate cement to surface. WOC 12 hours.
4. Screw on 9 5/8 8rd x 11-3000 casing head, NU BOPS. Pressure test casing, lines and blinds to 1000 PSI for 30 minutes. GIH with drill pipe and test pipe rams to 1000 PSI for 30 minutes. Record all tests on IADC Report.
5. Drill out using an 8 3/4" Bit and clear water. Drill to 2680'. Mud up prior to reaching intd. TD.
6. RU and run 7" 23# K-55 ST&C casing to bottom. Cement with 50:50 Pozmix, 4% Gel; tailed with 150 sx Class B + 2% CaCl<sub>2</sub>. Circulate cement to surface. WOC 18 hours.
7. Set slips and cut-off casing. GIH with 6½" Bit and 3½" drilling assembly. Pressure test to 1000 PSI for 30 minutes. Record tests on IADC Report.
8. RU to Gas Drill. Drill to within 5' of shoe with water, unload hole with N<sub>2</sub>. Drill a few feet of new formation and blow with gas until dusting.
9. Drill a 6½ hole to TD with gas. Log open hole as directed by G.E. Department.
10. Run 4½" 11.6 and 10.50# K-55 ST&C as designed as a liner. Have 150' overlap inside the 7" casing. Cement with 50:50 Pozmix, 4% Gel; tailed by 100 sx of Class B. Use a fluid loss additive in the lead slurry and circ cement to liner top.
11. Circulate out excess cement, LDDP and MORT.
12. Install tree and fence reserve pit.
13. If non-productive, P & A as required by the USGS.

Casing Program

<u>Interval</u>	<u>Length</u>	<u>Size</u>	<u>Weight</u>	<u>Grade</u>	<u>Coupling</u>
0-250'	250'	9 5/8	36#	K-55	STC
0-2680'	2680'	7	23#	K-55	STC
-	-	4 1/2	11.6#	K-55	STC
2530-6750'	4220'	4 1/2	10.5#	K-55	STC

## MUD PROGRAM

0-250 Spud mud.  
250-2680 Low solid, fresh water mud. (Water and Benex.) Mud up prior to running casing.  
2680-TD Gas.

## EVALUATION

Cores and DST's: None.

### Deviation Surveys:

1. Survey surface hole at 100' intervals. Maximum allowable deviation at 500' is 1-1/2°.
3. From surface to total depth, deviation surveys must be taken every 500' or each trip, whichever is first. This may entail running the TOTCO on wireline. Record each survey on the IADC Drilling Report Sheet. Maximum allowable change in deviation is 1° per 100'. Maximum deviation allowable is 5°.

Samples: As requested by Wellsite Geological Engineer.

Logs: 1. GR/IND FDC-GR-Cal TD to MV

## BLOWOUT EQUIPMENT

11" - 3000 BOP with rotating head to comply with TOC requirements as shown in BOE arrangement, Figure C. Preventers must be checked for operation every 24 hours with each check recorded on the IADC Drilling Report Sheet.

REPORTS

Drilling reports for the past 24 hours will include depth, footage, time distribution, activity breakdown, mud properties, bit record, bottom hole assembly, daily and cumulative mud costs, plus any other pertinent information, will be called into Tenneco Oil Company, Denver, Colorado, between 7:30 a.m. and 8:00 a.m.

1. 303-758-7130 (Office) Don Barnes  
303-758-7287 (Office) Don Barnes' private line, Monday-Friday (before 7:45 a.m.)  
303-936-0704 (Home) Don Barnes, weekends and holidays.
2. John Owen (Home) 303-795-0221

The yellow sheet of the IADC Report is to be filled out completely. The original copy of the drilling time recorder, and copies of any invoices from this well, signed and received for Tenneco Oil Company, will be mailed daily to:

TENNECO OIL COMPANY  
ROCKY MOUNTAIN DIVISION  
PENTHOUSE, 720 SOUTH COLORADO BOULEVARD  
DENVER, COLORADO 80222

ATTENTION: Drilling Department


IN CASE OF EMERGENCY, NOTIFY THE FOLLOWING:

1. Mr. Don Barnes, Division Drilling Engineer.
2. Mr. John W. Owen, Project Drilling Engineer.
3. Mr. Mike Lacey, Division Production Manager (Home 303-979-0509).

TENNECO OIL COMPANY - 10 POINT PLAN

1. The geological name of the surface formation: San Jose
- 2 & 3. Estimated Formation Tops:  
  
(See Attached Drilling Procedure)
4. Proposed Casing Program:  
  
(See Attached Drilling Procedure)
5. Blowout Preventors:  
Hydraulic double ram. One set of rams will be provided each size drill pipe in the hole. One set of blind rams at all times. Fill line will be 2", kill line will be 2", choke relief line will be 2". BOP's, drills and tests will be recorded in the driller's log. BOP will be tested every 24 hours and recorded in IADC Log.
6. Mud Program: (Sufficient quantity of mud and weight material will be available on location).  
  
(See Attached Drilling Procedure.)
7. Auxiliary Equipment:
  - a. Kelly cock will be in use at all times.
  - b. Stabbing valve to fit drill pipe will be present on floor at all times.
  - c. Mud monitoring will be visual. No abnormal pressures are anticipated.
  - d. Floats at bits.
  - e. Drill string safety valve(s) to fit all pipe in drill string will be maintained on the rig floor while drilling operations are in progress.
8. Coring, Logging, and Testing Program:  
  
(See Attached Drilling Procedure)
9. No abnormal pressures, temperatures or potential hazards such as H<sub>2</sub>S are expected to be encountered.
10. The drilling of this well will start approximately ( June 1981 ) and continue for 10 to 12 days.

Your office will be notified of spudding in sufficient time to witness cementing operations. Immediate notice will be given on blowouts, fires, spills, and accidents involving life threatening injuries or loss of life. Prior approval will be obtained before appreciably changing drilling program or commencing plugging operations, plug back work, casing repair work or corrective cementing operations.

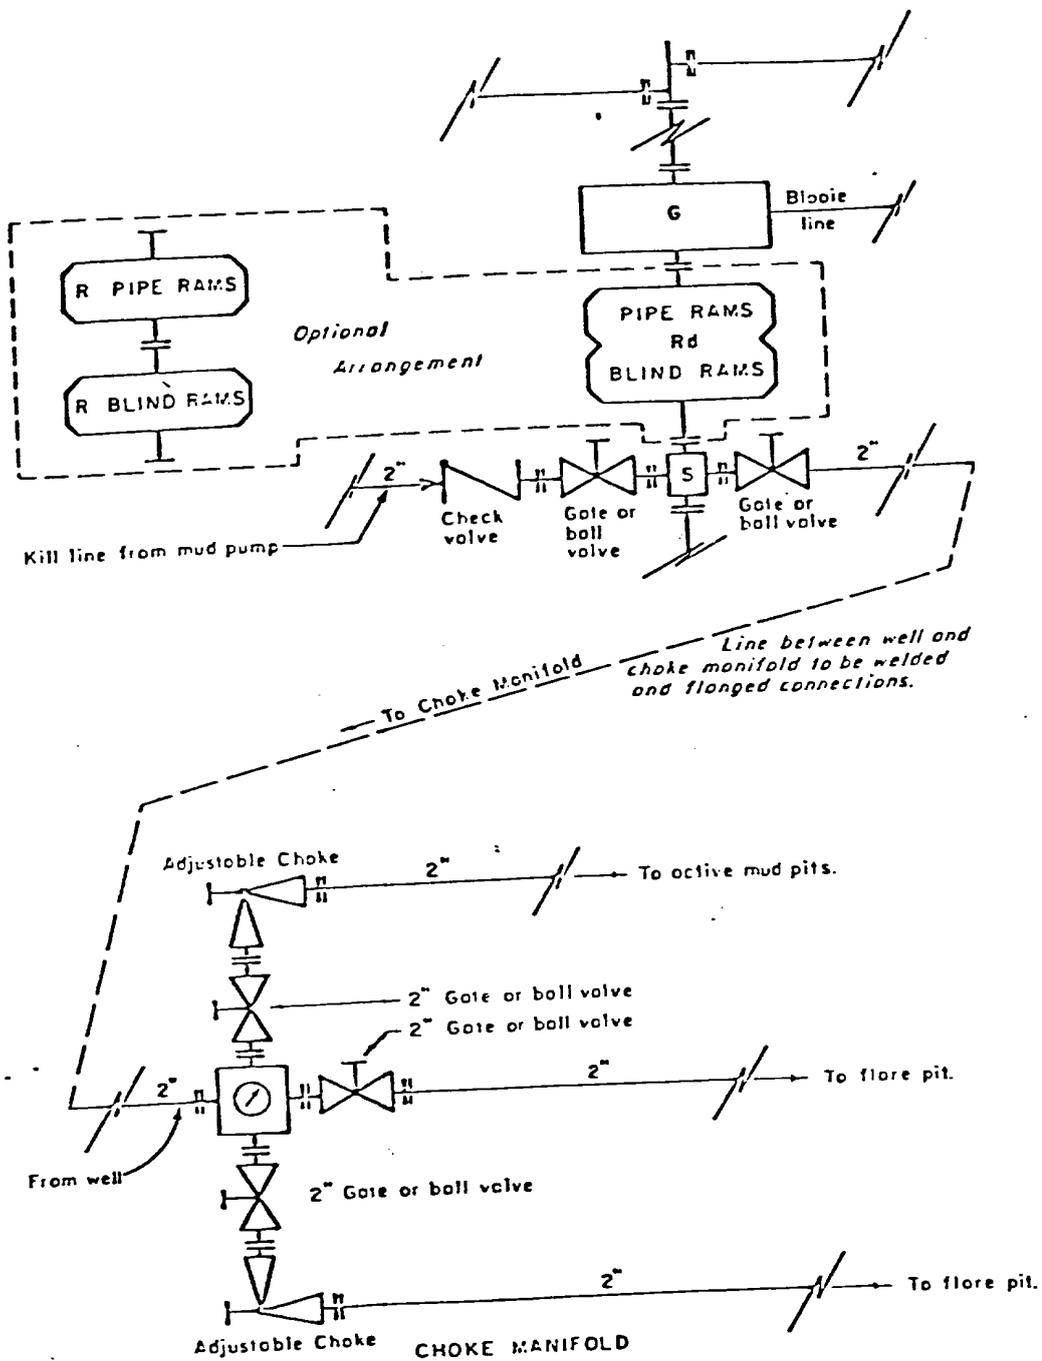

- All equipment to be 3,000 psi working pressure except as noted.
- Rd Double ram type preventer with two sets of rams.
  - R Single ram type preventer with one set of rams.
  - S Drilling spool with side outlet connections for choke and kill lines.
  - G Rotating head 150 psi working pressure minimum


ARRANGEMENT C

TENNECO OIL COMPANY  
ROCKY MOUNTAIN DIVISION  
REQUIRED MINIMUM  
BLOWOUT PREVENTER AND  
CHOKE MANIFOLD

J. MAGILL 10-26-78 EVI


1. Existing Road - Please refer to Map No. 1 which shows the existing roads. New roads which will be required have been marked on this map. All existing and new roads will be properly maintained during the duration of this project.
2. Planned Access Roads - Please refer to Map No. 1. The grade of the access roads will be consistent with that of the local terrain. The road surface will not exceed twenty feet (20') in width. Upon completion of the project, the access road will be adequately drained to control soil erosion. Drainage facilities may include ditches, water bars, culverts or any other measure deemed necessary by trained Company personnel to insure proper drainage. Gates and/or cattleguards will be installed if necessary.
3. Location of Existing Wells - Please refer to Map No. 2.
4. Location of Tank Batteries, Production Facilities, and Production Gathering and Service Lines - Please refer to Maps No. 1 and No. 2. Map No. 2 shows the existing roads and new proposed access roads. All known production facilities are shown on these two maps.
5. Location and Type of Water Supply - Water for the proposed project will be obtained from *a private source*
6. Source of Construction Materials - No additional materials will be required to build either the access road or the proposed location.
7. Methods of Handling Waste Materials - All garbage and trash materials will be put into a burn pit shown on the attached Location Plat No. 1. When clean-up operations are begun on the proposed project, the burn pit with its refuse will be buried to a depth of at least three feet (3'). A latrine, the location of which is also shown on Plat No. 1. will be provided for human waste. If large amounts of liquids are left in the reserve pit after completion of the project, the pit will be fenced until the liquids have had adequate time to dry. The location clean-up will not take place until such time as the reserve pit can be properly covered over to prevent run-off from carrying any of these materials into the watershed. No earthen pit will be located on natural drainage; all earthen pits will be so constructed as to prevent leakage from occurring.

8. Ancillary Facilities - No camps or airstrips will be associated with this project.
9. Wellsite Layout - Please refer to the attached Plat No. 1.
10. Plans for Restoration of the Surface - After completion of the proposed project the location will be cleaned and leveled. The location will be left in such a condition that will enable reseeding operations to be carried out. Seed mixture as designated by the responsible government agency will be used. The reseeding operation will be performed during the time period set forth by the regulatory body. The location production equipment will be painted as designated by the responsible government agency.
11. Other Information - Location is on the East side of Blanco Canyon near the canyon wall. Soil is sandy. Vegetation includes sage, sparse pinon and juniper and other native vegetation.
12. Operator's Representative - See drilling prognosis.
13. Certification -  
I hereby certify that I, or persons under my direct supervision, have inspected the proposed drillsite and access route; that I am familiar with the conditions which presently exist; that the statements made in this plan are, to the best of my knowledge, true and correct; and that the work associated with the operations proposed herein will be performed by Tenneco Oil Company and its contractors and sub-contractors in conformity with this plan and the terms and conditions under which it is approved.

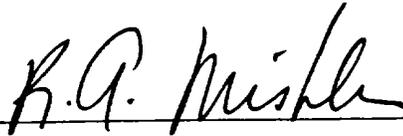


R. A. Mishler  
Sr. Production Analyst

# MAP #1


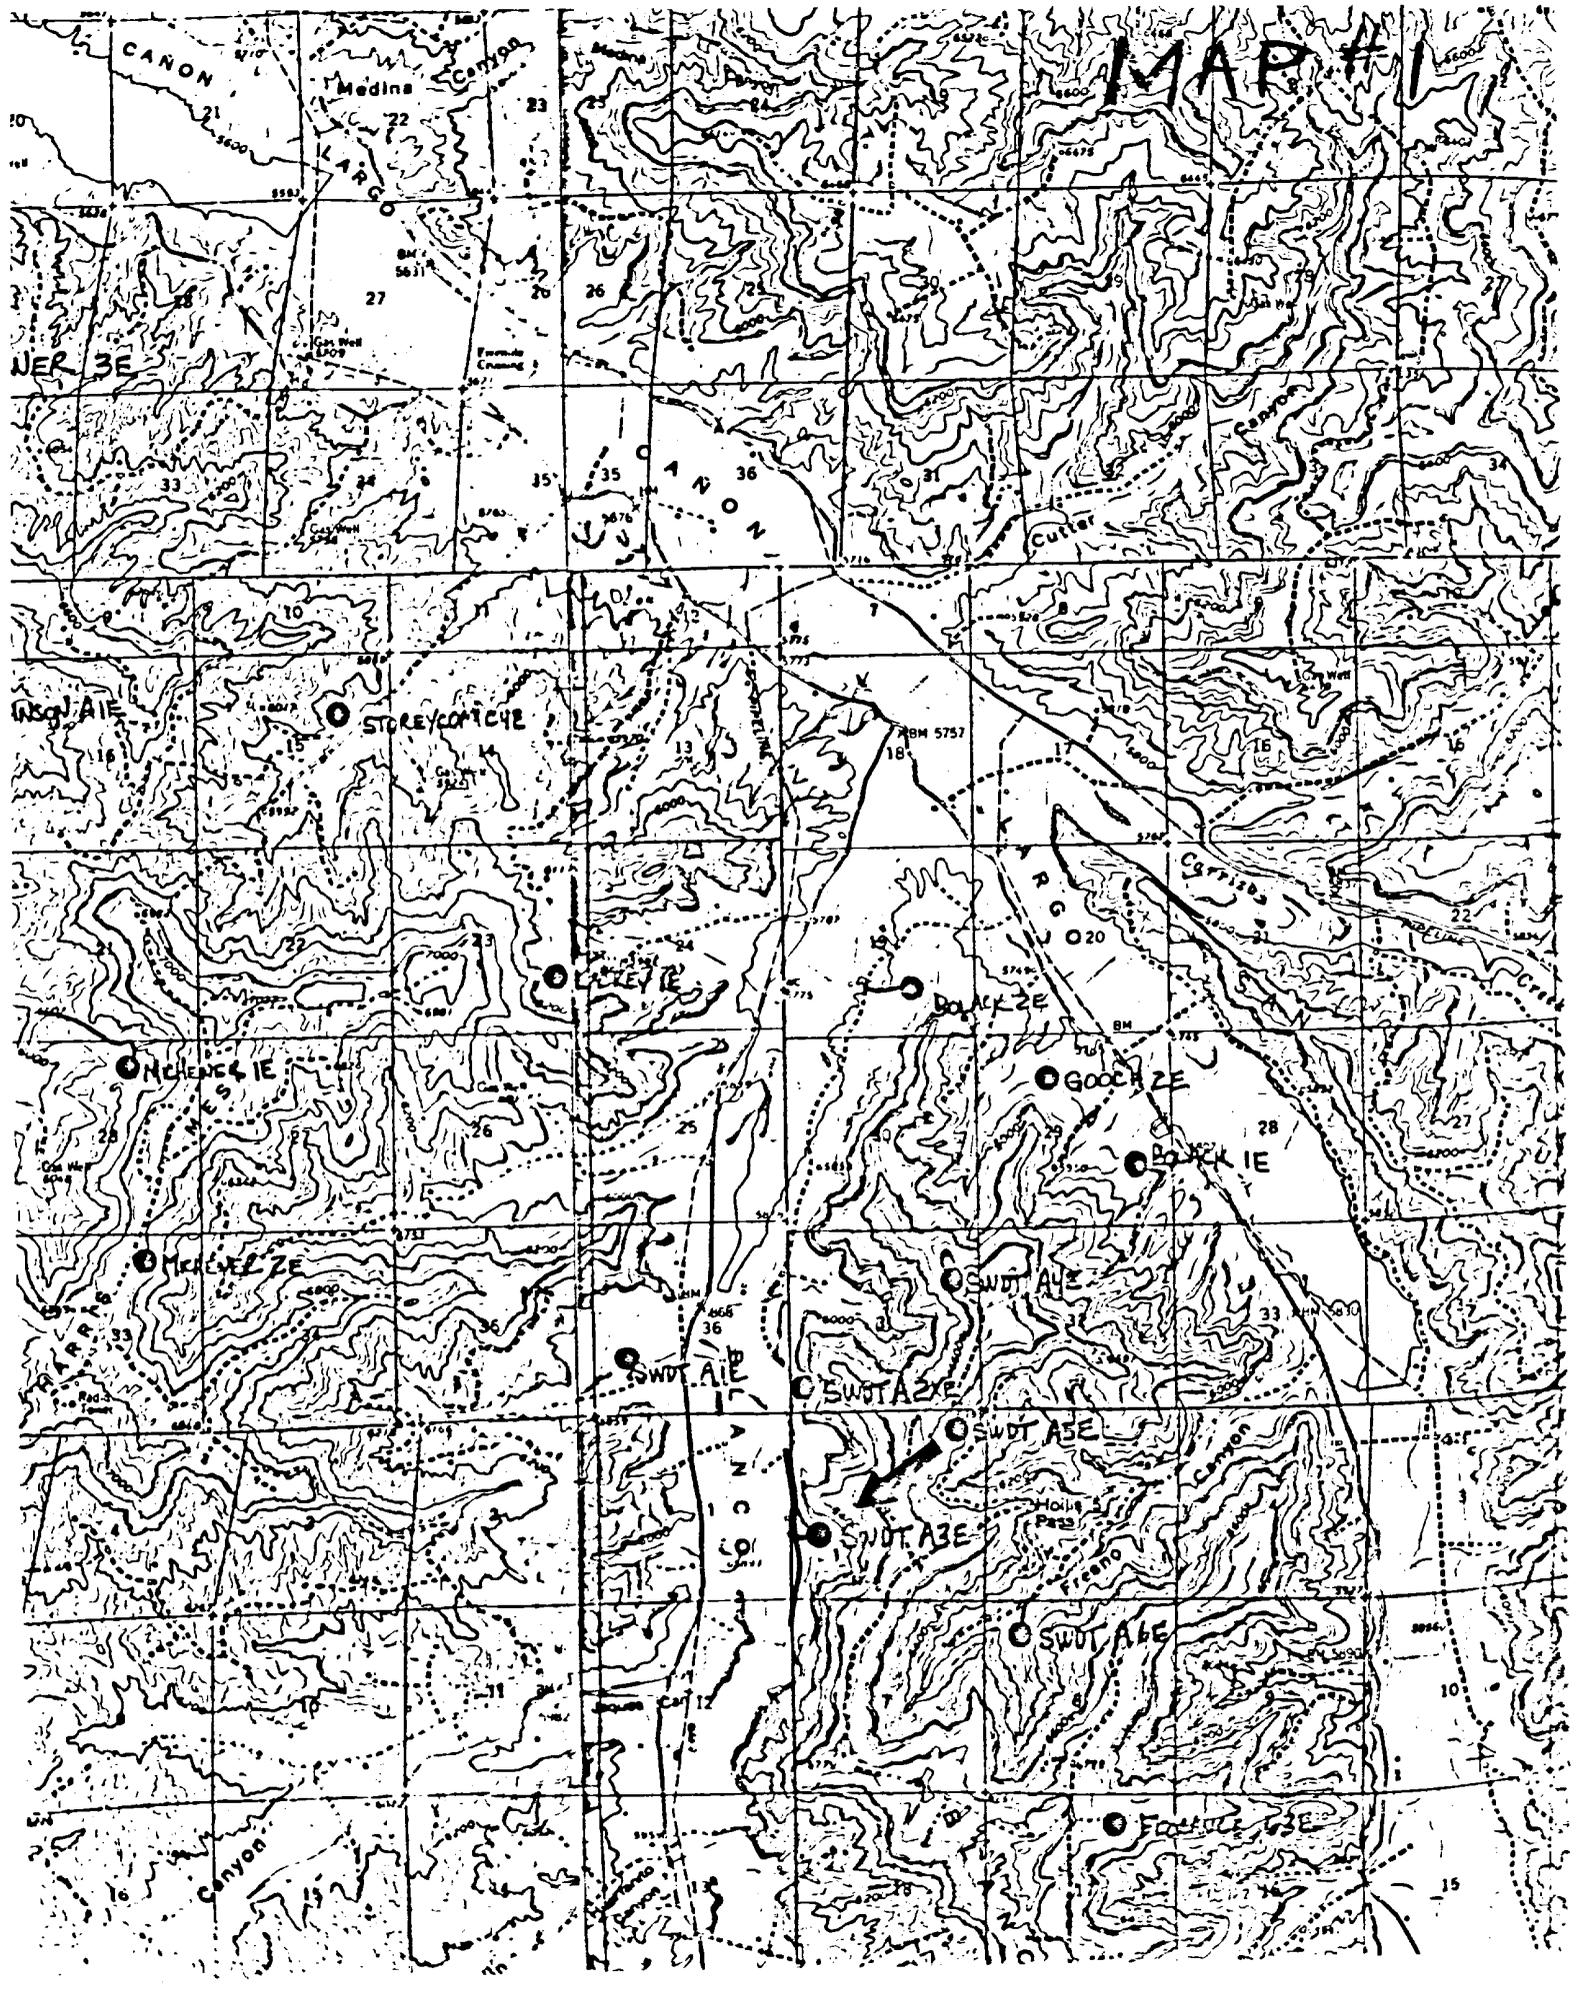


# MAP #2

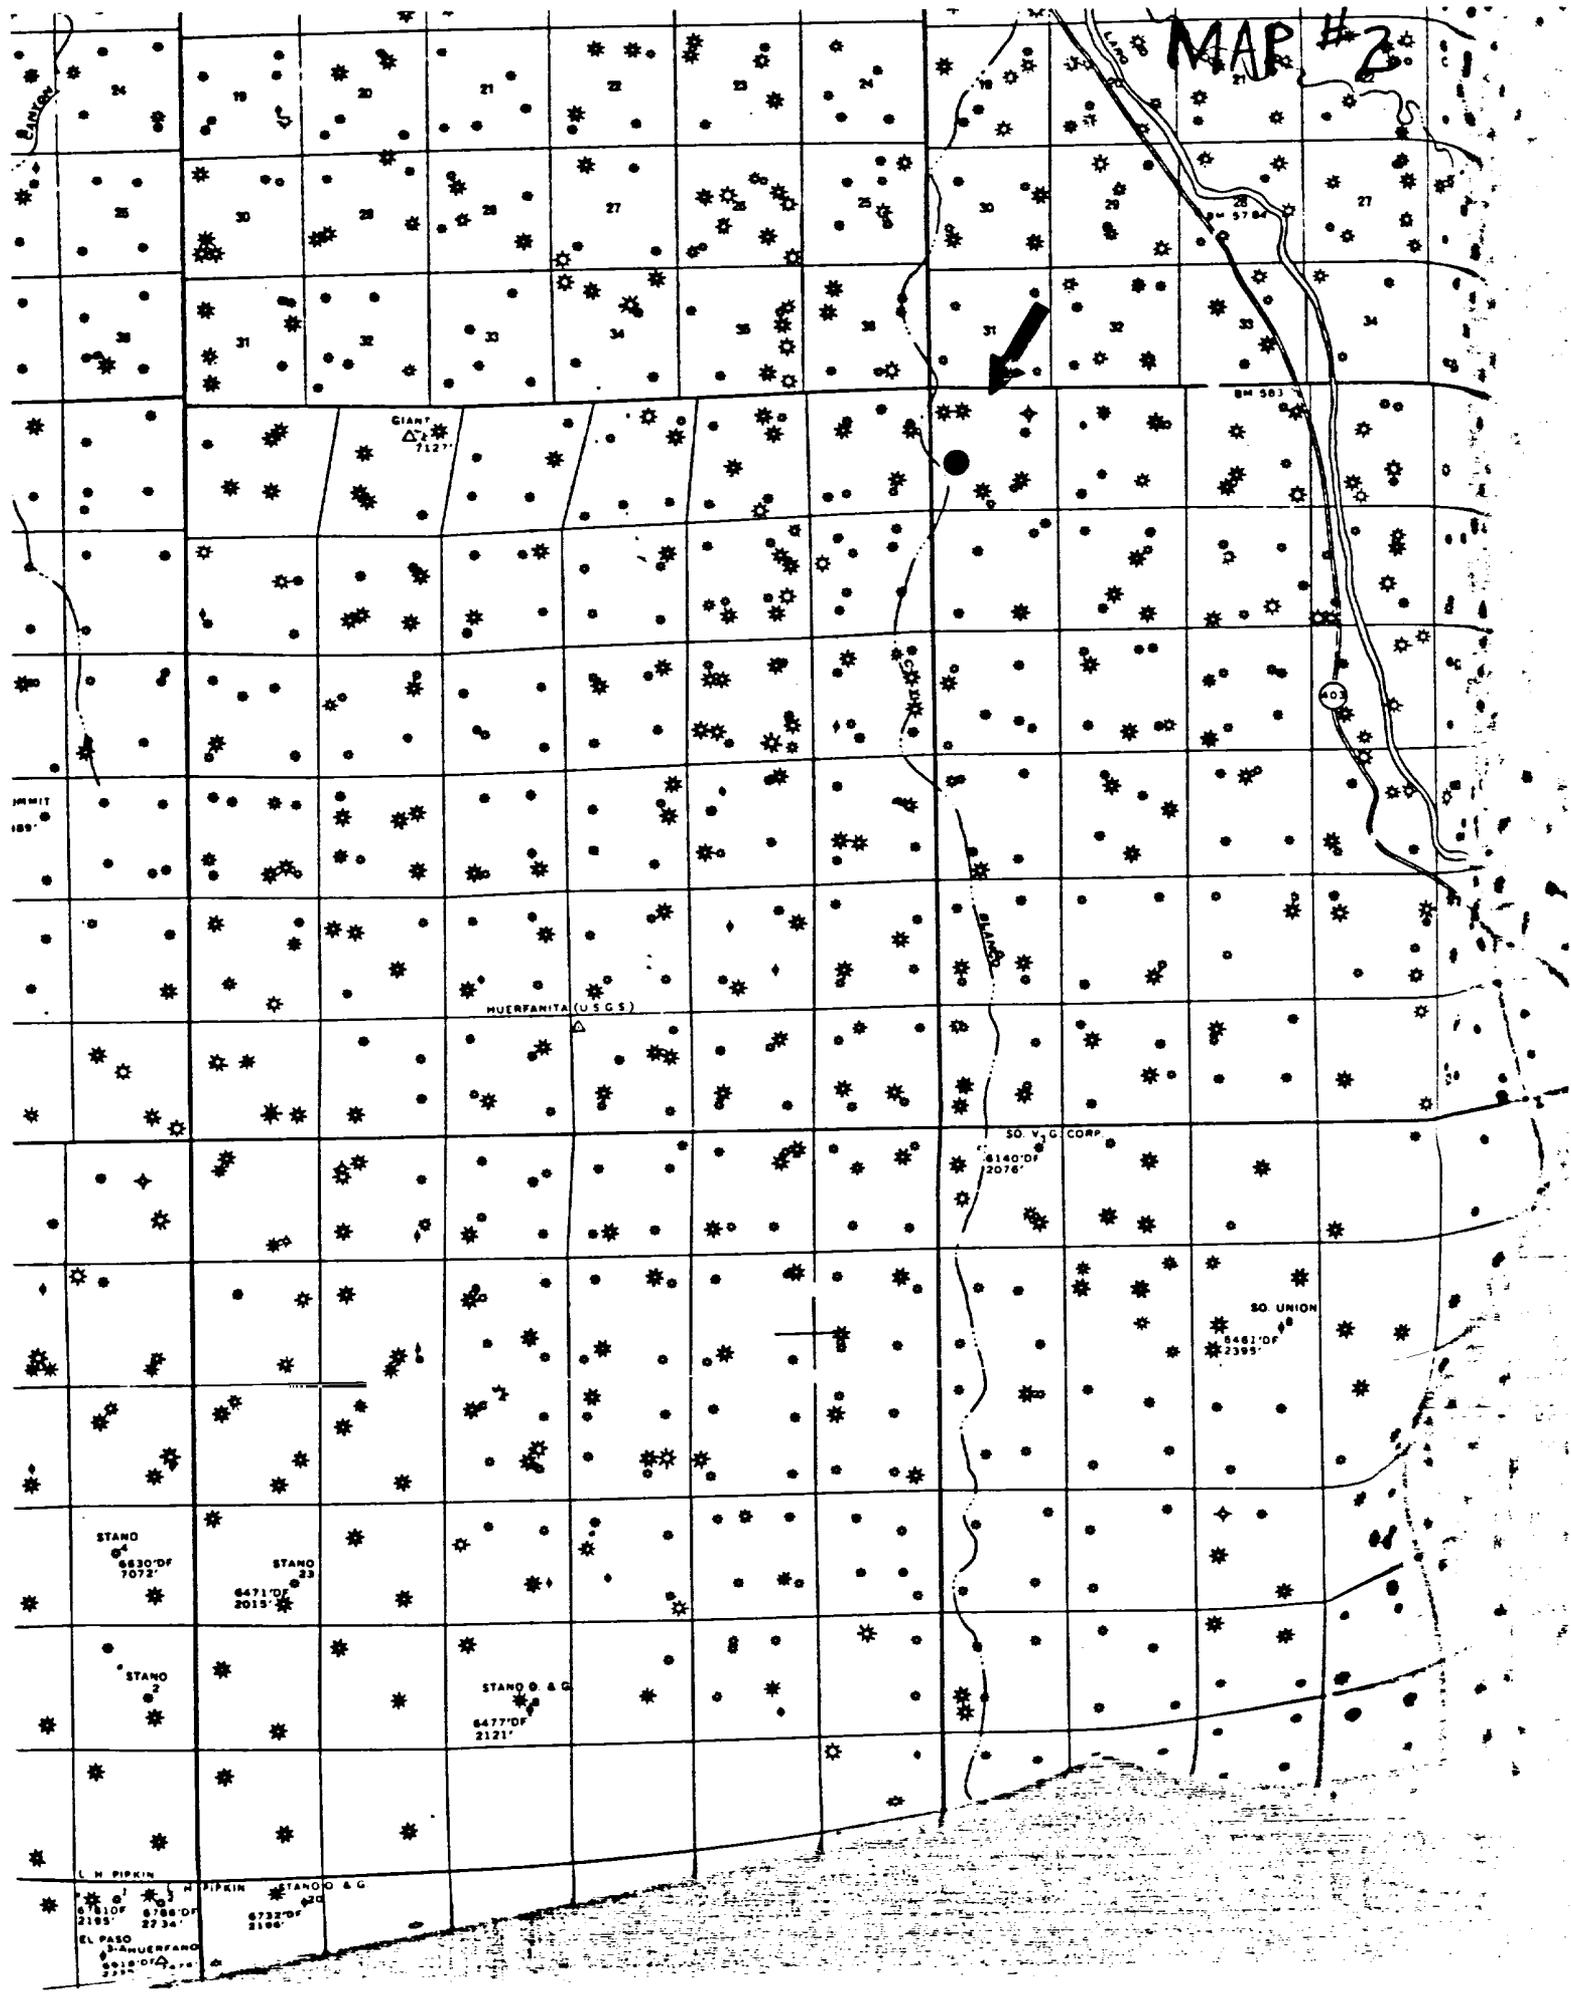

# PLAT # 1

TENNECO OIL COMPANY #3E SCHWERTFEDER #1  
 1800 FSL 800 FNL Sec. 6-T27N-R8W  
 SAN JUAN COUNTY, NEW MEXICO

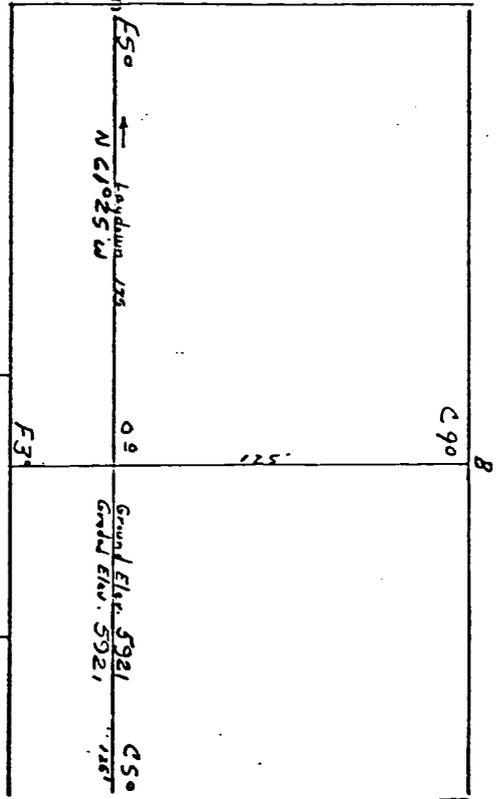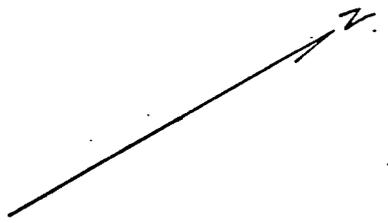


Scale 1" = 50'

Vert. 1"=40' Horiz. 1"=100'

5930				
5920				
5910				

5930				
5920				
5910				

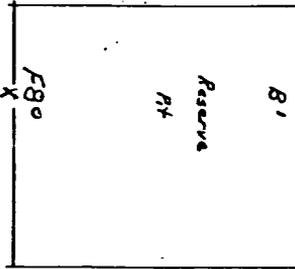

Vert. 1"=40' Horiz. 1"=100'



KERR LAND SURVEYING  
 Date: 8/7/80