

UNITED STATES
DEPARTMENT OF THE INTERIOR
BUREAU OF LAND MANAGEMENT

FORM APPROVED
Budget Bureau No. 1004-0135
Expires: March 31, 1993

SUNDRY NOTICES AND REPORTS ON WELLS

Do not use this form for proposals to drill or to deepen or reentry to a different reservoir.
Use "APPLICATION FOR PERMIT—" for such proposals

SUBMIT IN TRIPLICATE

1. Type of Well

☐ Oil Well ☒ Gas Well ☐ Other

2. Name of Operator

MARALEX RESOURCES INC.

3. Address and Telephone No.

P. O. Box 421 Blanco, New Mexico 87412-0421 (505) 325-5599

4. Location of Well (Footage, Sec., T., R., M., or Survey Description)

900'FSL & 700'FWL
Section 24, T26N, R13W

5. Lease Designation and Serial No.

NM-7787

6. If Indian, Allottee or Tribe Name

7. If Unit or CA, Agreement Designation

8. Well Name and No.

Gallegos Federal
26-13-24 #2

9. API Well No.

10. Field and Pool, or Exploratory Area

Basin Fruitland Coal

11. County or Parish, State

San Juan, New Mexico

12. CHECK APPROPRIATE BOX(s) TO INDICATE NATURE OF NOTICE, REPORT, OR OTHER DATA

TYPE OF SUBMISSION

- ☒ Notice of Intent
☐ Subsequent Report
☐ Final Abandonment Notice

TYPE OF ACTION

- ☐ Abandonment
☐ Recompletion
☐ Plugging Back
☐ Casing Repair
☐ Altering Casing
☐ Other _____
☐ Change of Plans
☒ New Construction
☐ Non Routine Fracturing
☐ Water Shut Off
☐ Conversion to Injection
☐ Dispose Water

(Note: Report results of multiple completion on Well Completion or Recompletion Report and Log form.)

13. Describe Proposed or Completed Operations (Clearly state all pertinent details, and give pertinent dates, including estimated date of starting any proposed work. If well is directionally drilled, give subsurface locations and measured and true vertical depths for all markers and zones pertinent to this work.)

Maralex Resources intends to tie this well to the El Paso Natural Gas low pressure gathering system at the closest point in the SW/4 of Section 24, T26N, R13W. This route is wholly on lease. This area has been previously archaeologically cleared as part of the NAPI Project.

Total Length: 200'

Size: 2" OD

Wall Thickness: 0.216"

Material: Plastic Pipe

Maximum Pressure Rating: 160 psi

Normal Operating Pressure: 50 psi

Installed Depth: 3 feet

Plat 1: Proposed Pipeline Route on
Topographic Map

Plat 2: Proposed Pipeline Route on
EPNG System Map.

RECEIVED
BLM
93 MAR 15 AM 8:41
070 FARMINGTON, NM

OIL CO
LD

14. I hereby certify that the foregoing is true and correct

Signed

Paul C. Thompson

Title

Paul C. Thompson, Agent

Date

3/5/93

(This space for Federal or State office use)

Approved by

Conditions of approval, if any:

Title

Date

3/22/93


DISTRICT MANAGER

Title 18 U.S.C. Section 1001, makes it a crime for any person knowingly and willfully to make to any department or agency of the United States any false, fictitious or fraudulent statements or representations as to any matter within its jurisdiction.

*See Instruction on Reverse Side

MARALEX RESOURCES, INC.
Gallegos Federal 26-13-24 #2
900' FSL & 700' FWL
Section 24, T26N, R13W
San Juan County, New Mexico


Plat #1 Topo

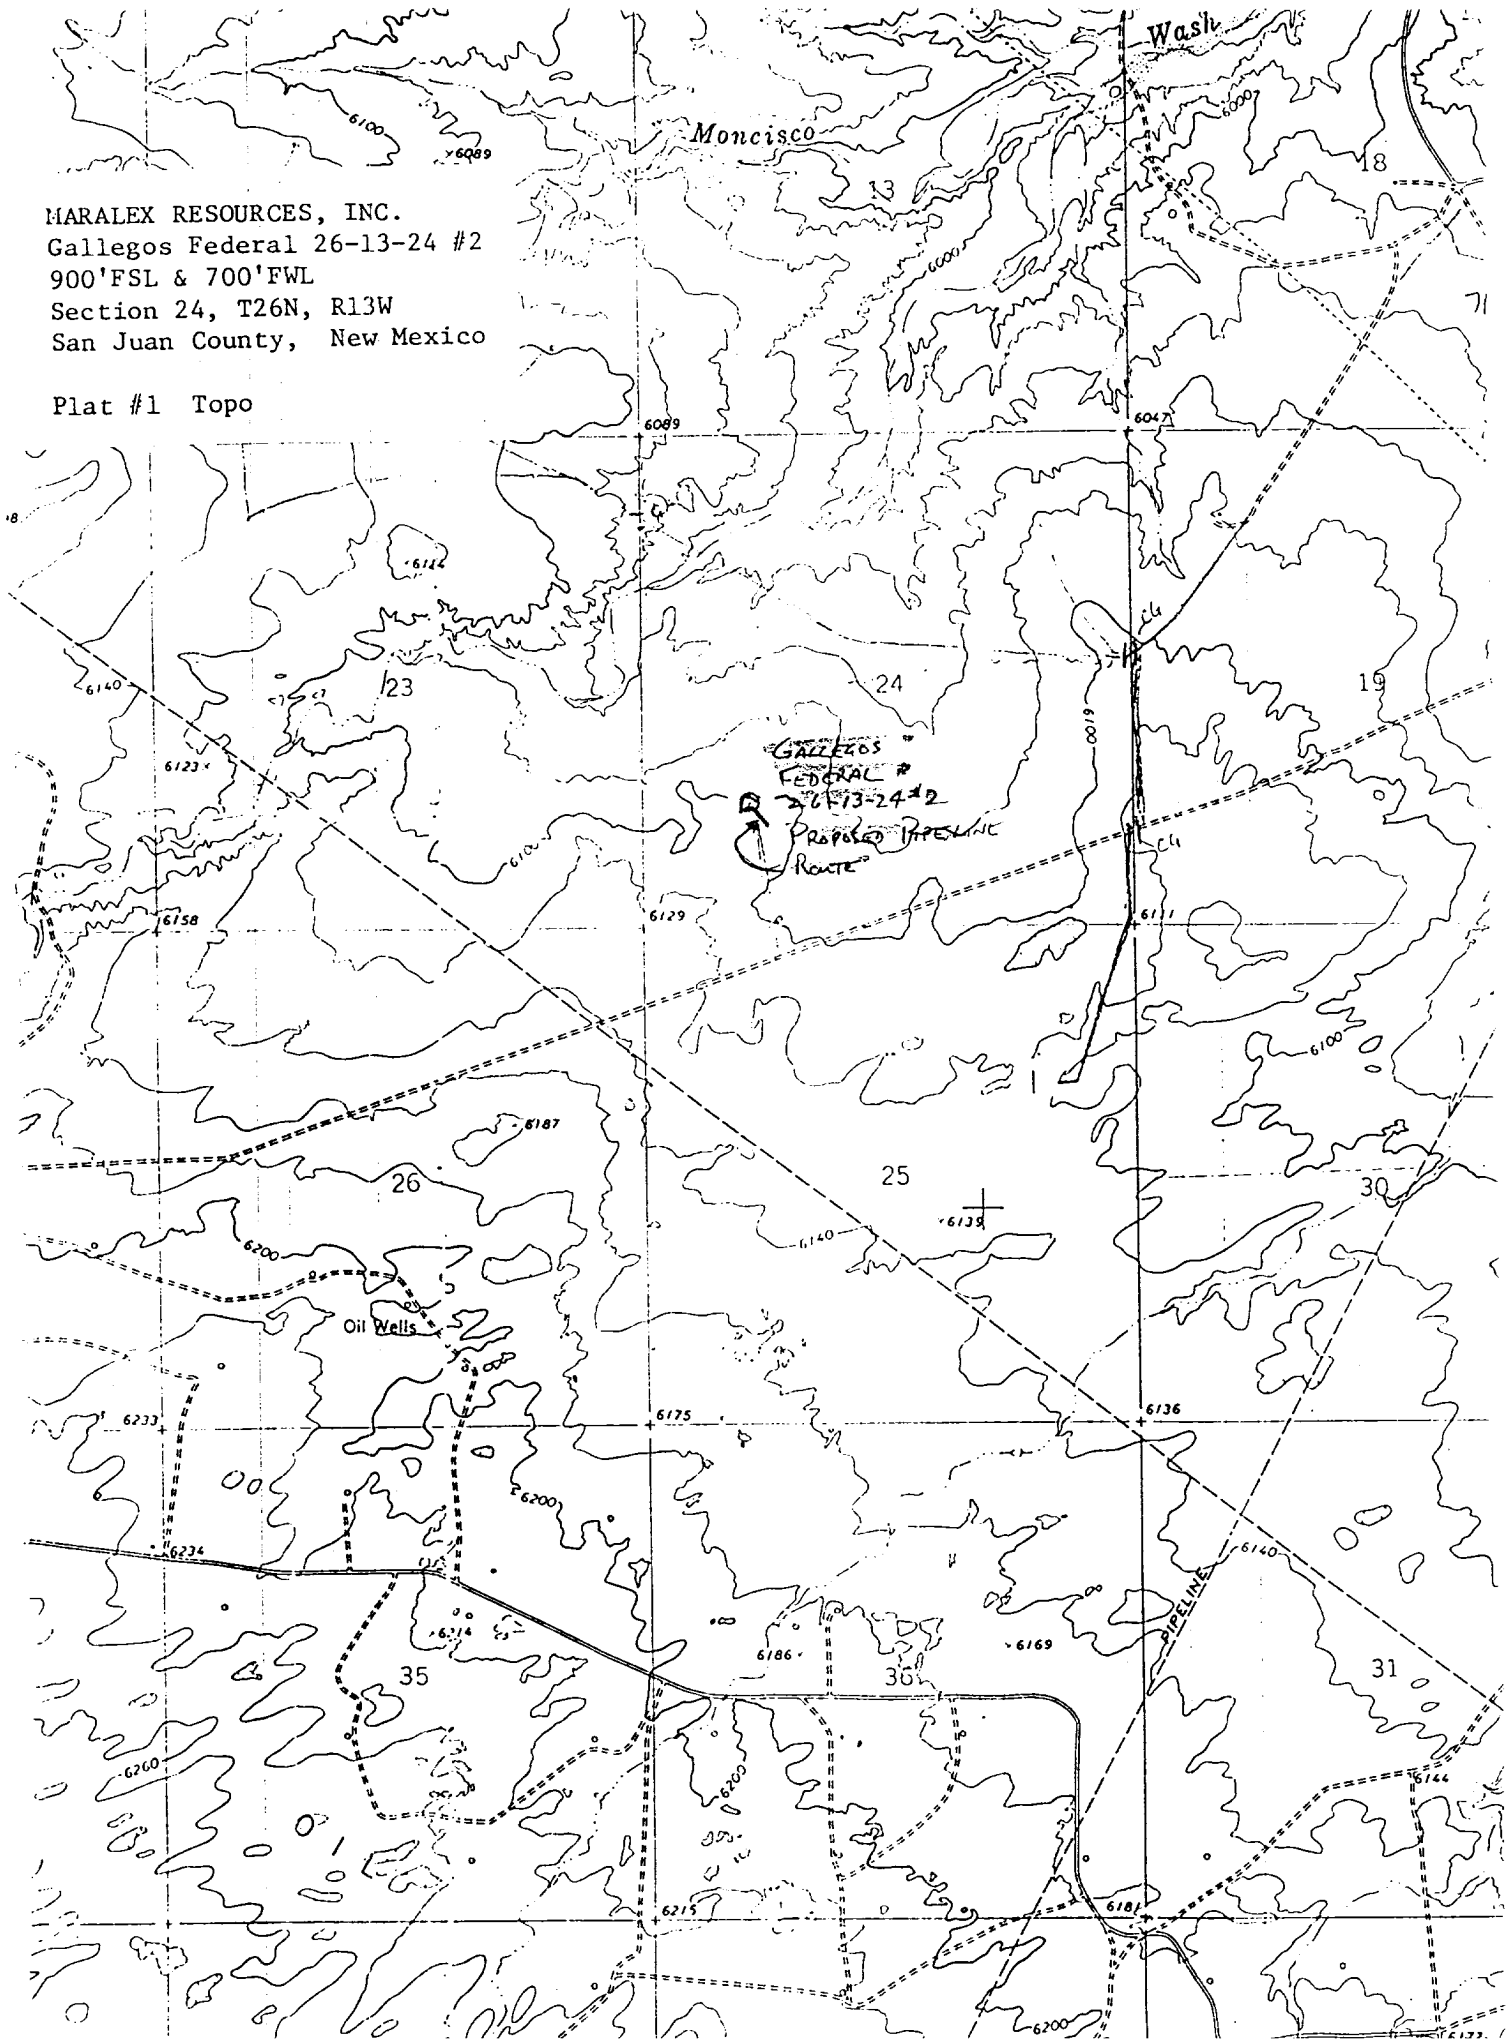

T-27-N
T-26-N

MARALEX RESOURCES, INC.
Gallegos Federal 26-13-24 #2
900'FSL & 700'FWL
Section 24, T26N, R13W
San Juan County, New Mexico

Plat #2 EPNG Systems

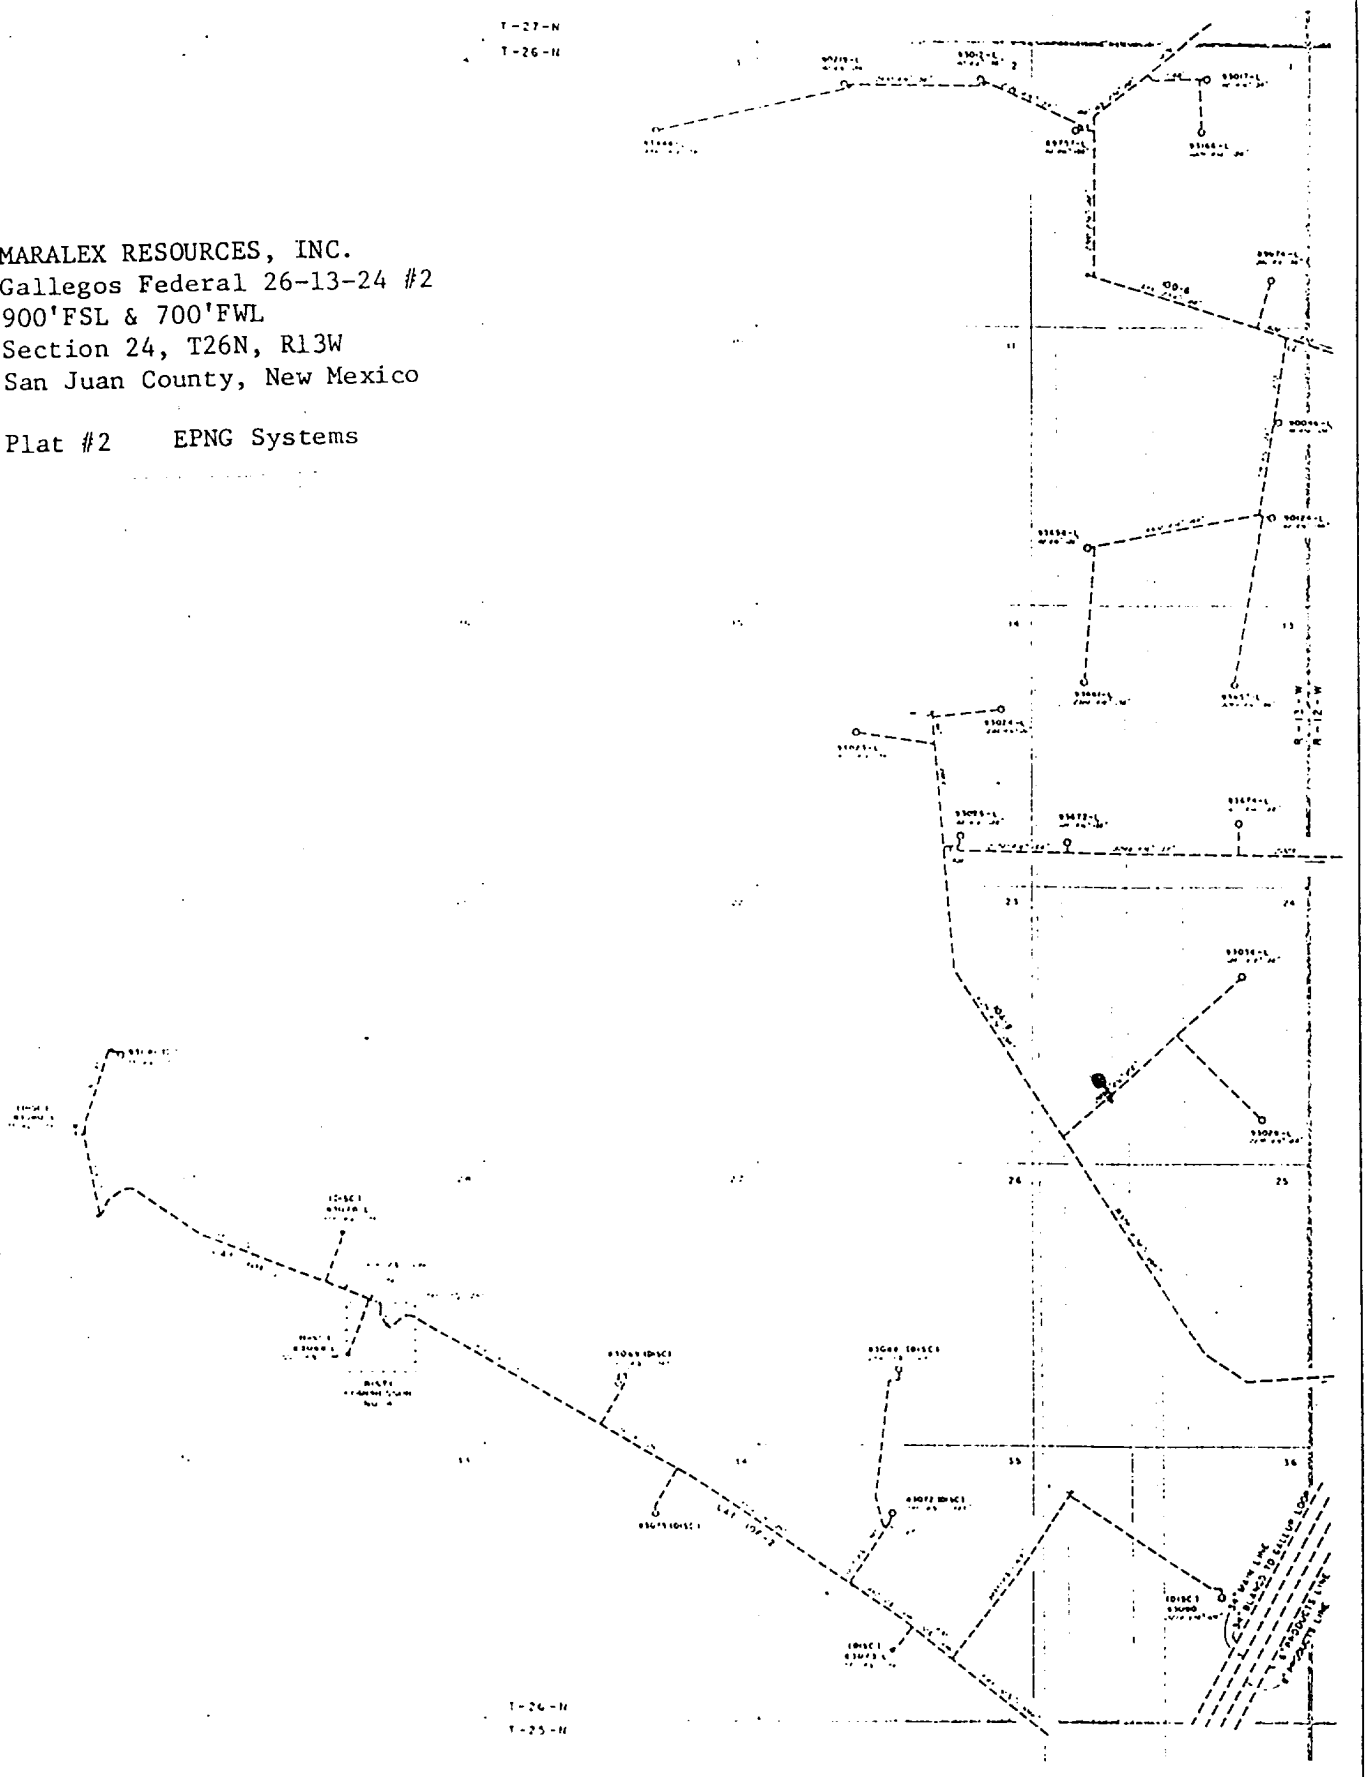

T-26-N
T-25-N

T-26-N, R-13-W N. MEX.

REV TO