

UNITED STATES
DEPARTMENT OF THE INTERIOR
BUREAU OF LAND MANAGEMENT

FORM APPROVED
Budget Bureau No. 1004-0135
Expires: March 31, 1993

SUNDRY NOTICES AND REPORTS ON WELLS

Do not use this form for proposals to drill or to deepen or reentry to a different reservoir.
Use "APPLICATION FOR PERMIT—" for such proposals

SUBMIT IN TRIPLICATE

1. Type of Well

☐ Oil Well ☒ Gas Well ☐ Other

2. Name of Operator

SG INTERESTS I LTD

3. Address and Telephone No.

PO Box 338, Ignacio, CO 81137 (505) 563-4000

4. Location of Well (Footage, Sec., T., R., M., or Survey Description)

1214' FNL, 1503' FEL (NWNE) Sec 5-T26N-R12W

5. Lease Designation and Serial No.

NM 86082

6. If Indian, Allottee or Tribe Name

--

7. If Unit or CA, Agreement Designation

--

8. Well Name and No.

W. BISTI 26-12-5 #1

9. API Well No.

30-045-29040

10. Field and Pool, or Exploratory Area

Basin Fruitland Coal

11. County or Parish, State

San Juan, NM

12. CHECK APPROPRIATE BOX(s) TO INDICATE NATURE OF NOTICE, REPORT, OR OTHER DATA

TYPE OF SUBMISSION

- ☒ Notice of Intent
☐ Subsequent Report
☐ Final Abandonment Notice

TYPE OF ACTION

- ☐ Abandonment
☐ Recompletion
☐ Plugging Back
☐ Casing Repair
☐ Altering Casing
☐ Other

- ☐ Change of Plans
☒ New Construction
☐ Non-Routine Fracturing
☐ Water Shut-Off
☐ Conversion to Injection
☐ Dispose Water

(Note: Report results of multiple completion on Well Completion or Recompletion Report and Log form.)

13. Describe Proposed or Completed Operations (Clearly state all pertinent details, and give pertinent dates, including estimated date of starting any proposed work. If well is directionally drilled, give subsurface locations and measured and true vertical depths for all markers and zones pertinent to this work.)*

SG Interests I Ltd intends to tie this well to the El Paso Natural Gas low pressure gathering system at the closest point in the NE/4 of Sec 5, Twn 26 N, Rge 12 West. This point is an existing, but abandoned, 4" valve belonging to El Paso Natural Gas. It will be reactivated. This route is wholly on leases owned by SG Interests. This area is in a developed area of NAPI and has been cleared archaeologically. This route will not interfere with NAPI development.

Total Length: 900'

Size: 2" OD

Wall Thickness: 0.216"

Material: Plastic Pipe

Maximum Pressure Rating: 150 psi

Normal Operating Pressure: 40 psi

Installed Depth: 4 feet or more

Plat 1: Proposed Pipeline Route on Topographic Map

Plat 2: Proposed Pipeline Route on EPNG System Map

RECEIVED
DEC 27 1994

OIL CON. DIV.

DIST. 3

14. I hereby certify that the foregoing is true and correct

Signed

A. M. O'Hare

Title President

Date October 24, 1994

(This space for Federal or State office use)

APPROVED

Approved by

Conditions of approval, if any:

Title


DEC 21 1994

DISTRICT MANAGER

Title 18 U.S.C. Section 1001, makes it a crime for any person knowingly and willfully to make to any department or agency of the United States any false, fictitious or fraudulent statements or representations as to any matter within its jurisdiction.

*See Instruction on Reverse Side

NMCOO

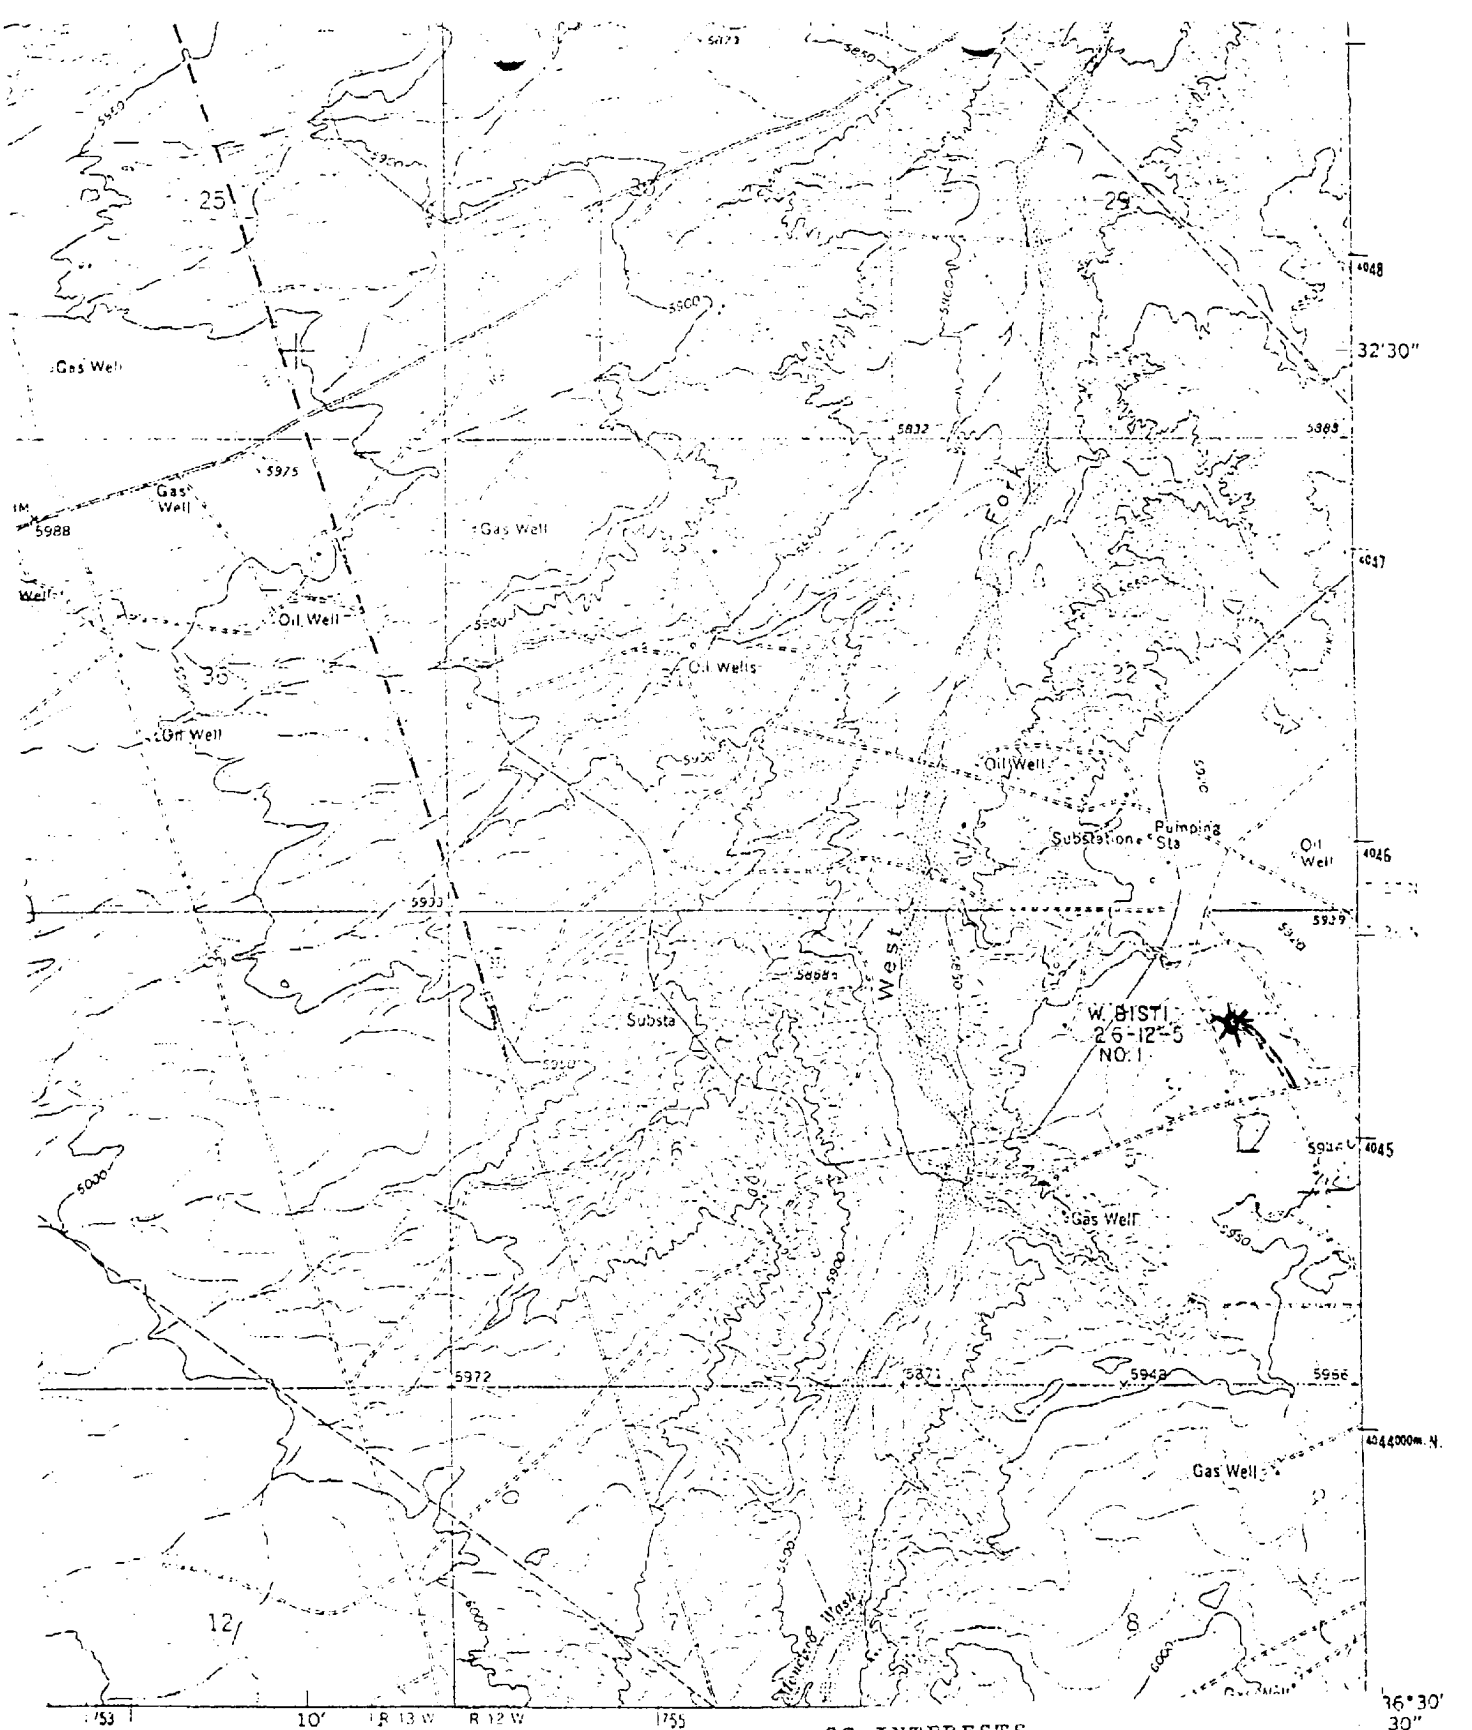


1 MILE
7000 FEET
1 KILOMETER

SC INTERESTS

WEST BISTI 26-12-5 No. 1
1214' FNL, 1503' FEL
SEC 5-T26N-R12W
SAN JUAN COUNTY, NEW MEXICO

PLAT NO. 1

TRADING

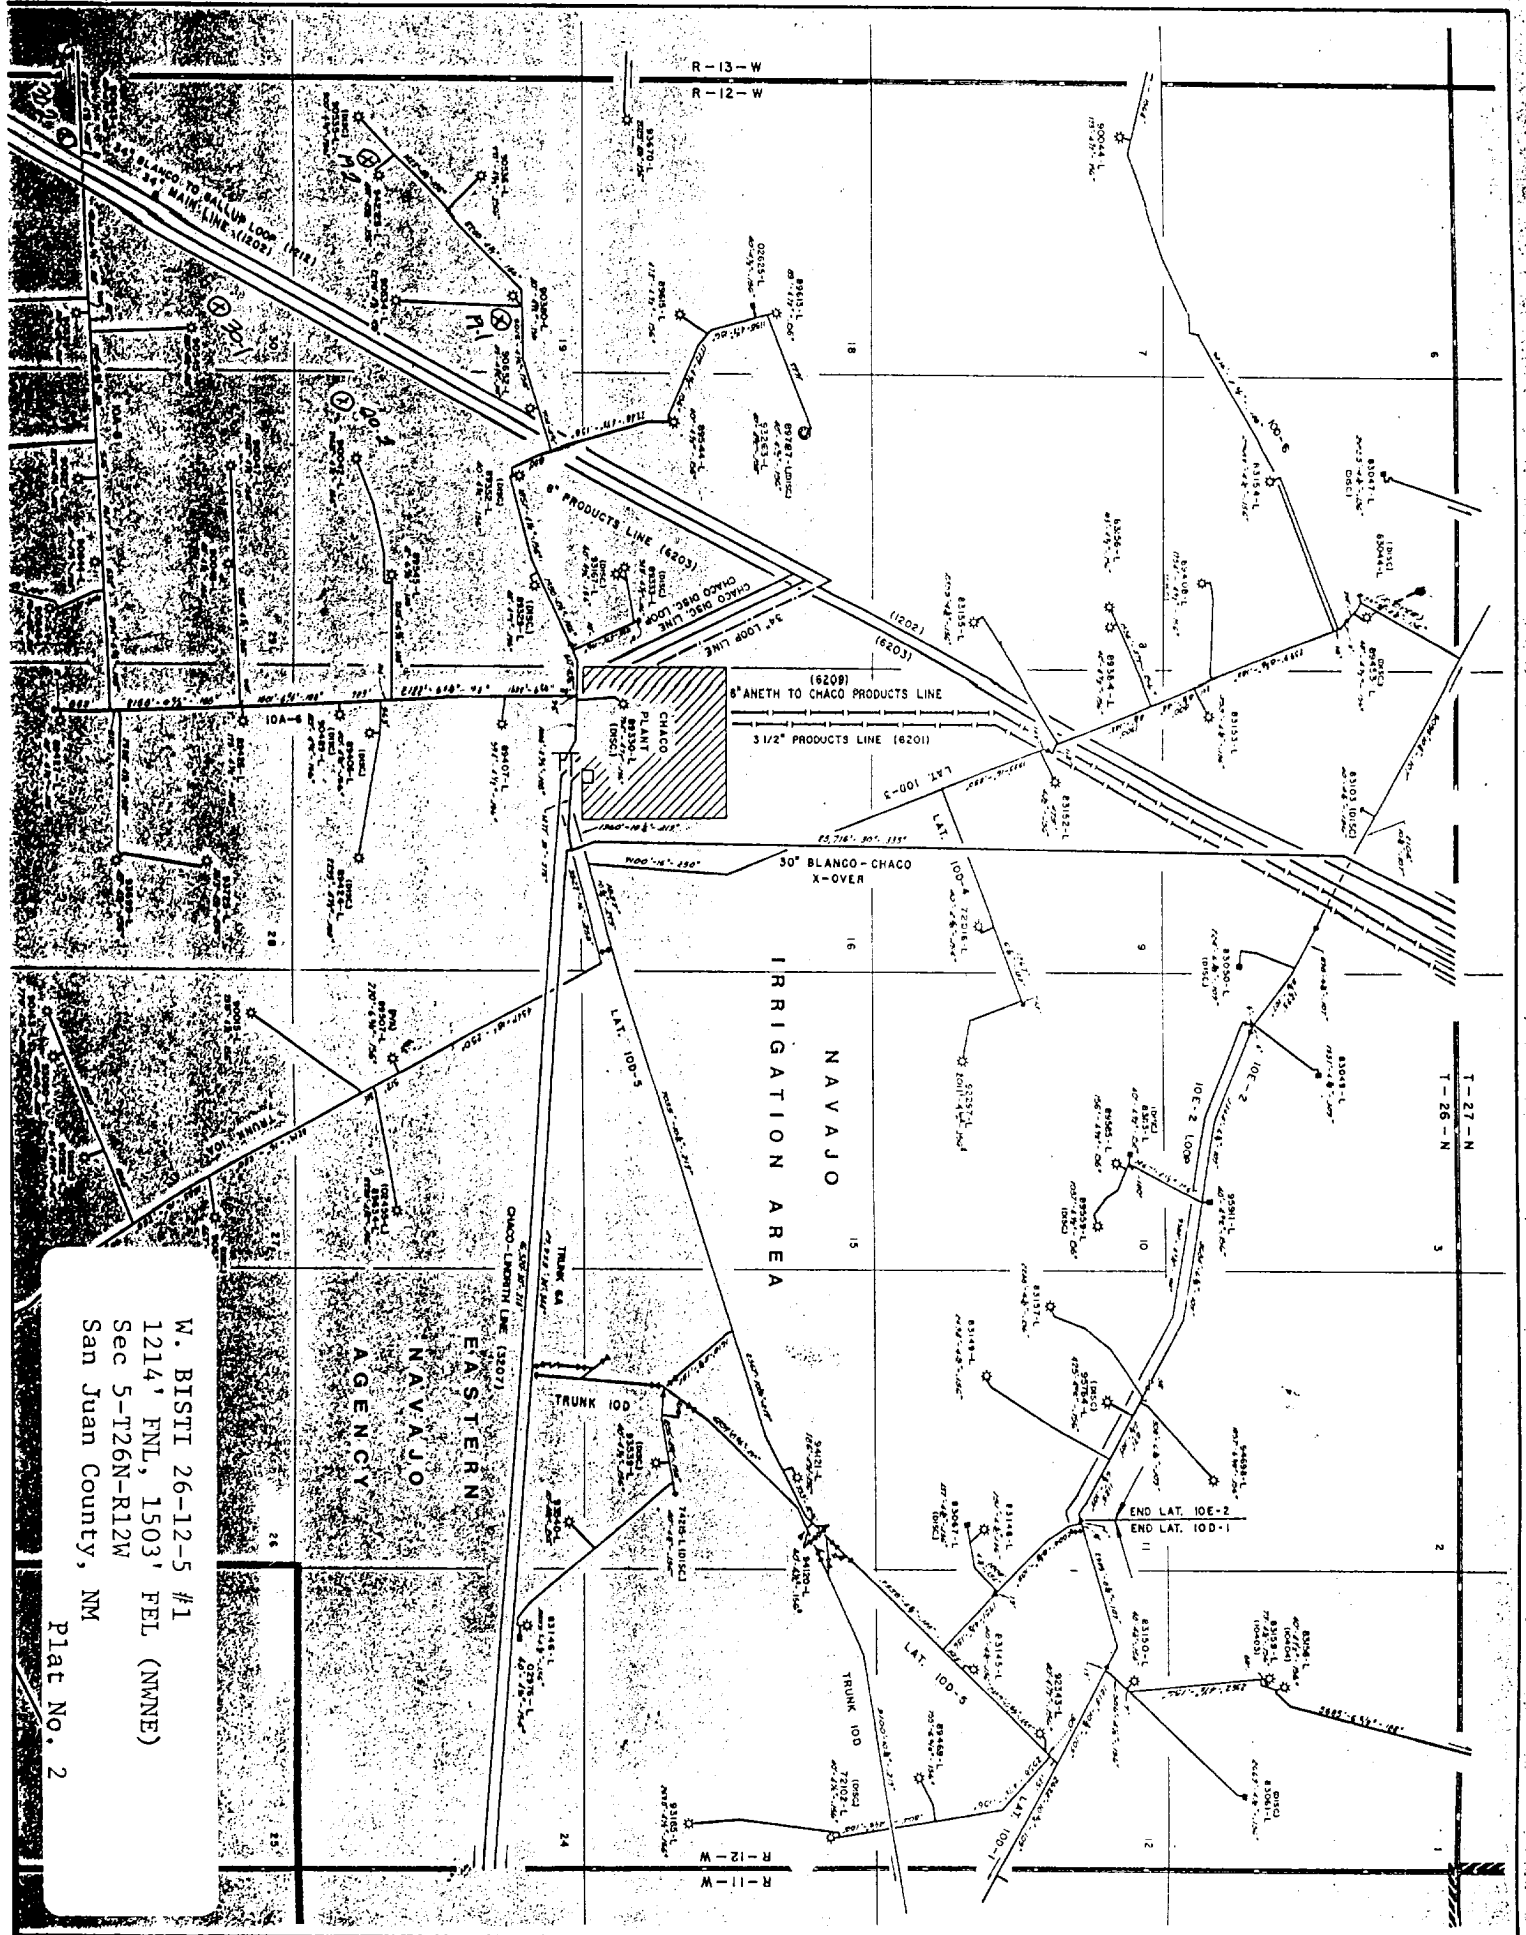

W. BISTI 26-12-5 #1
 1214' FNL, 1503' FEL (NNNE)
 Sec 5-T26N-R12W
 San Juan County, NM

Plat No. 2