
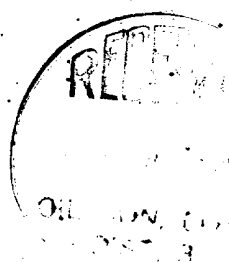


LOCATION AND EQUIPMENT DATA

SAF - JUN 28-6 UNIT 202
 MIF 50/4 SEC 35-1-28-N 15-6-10

N


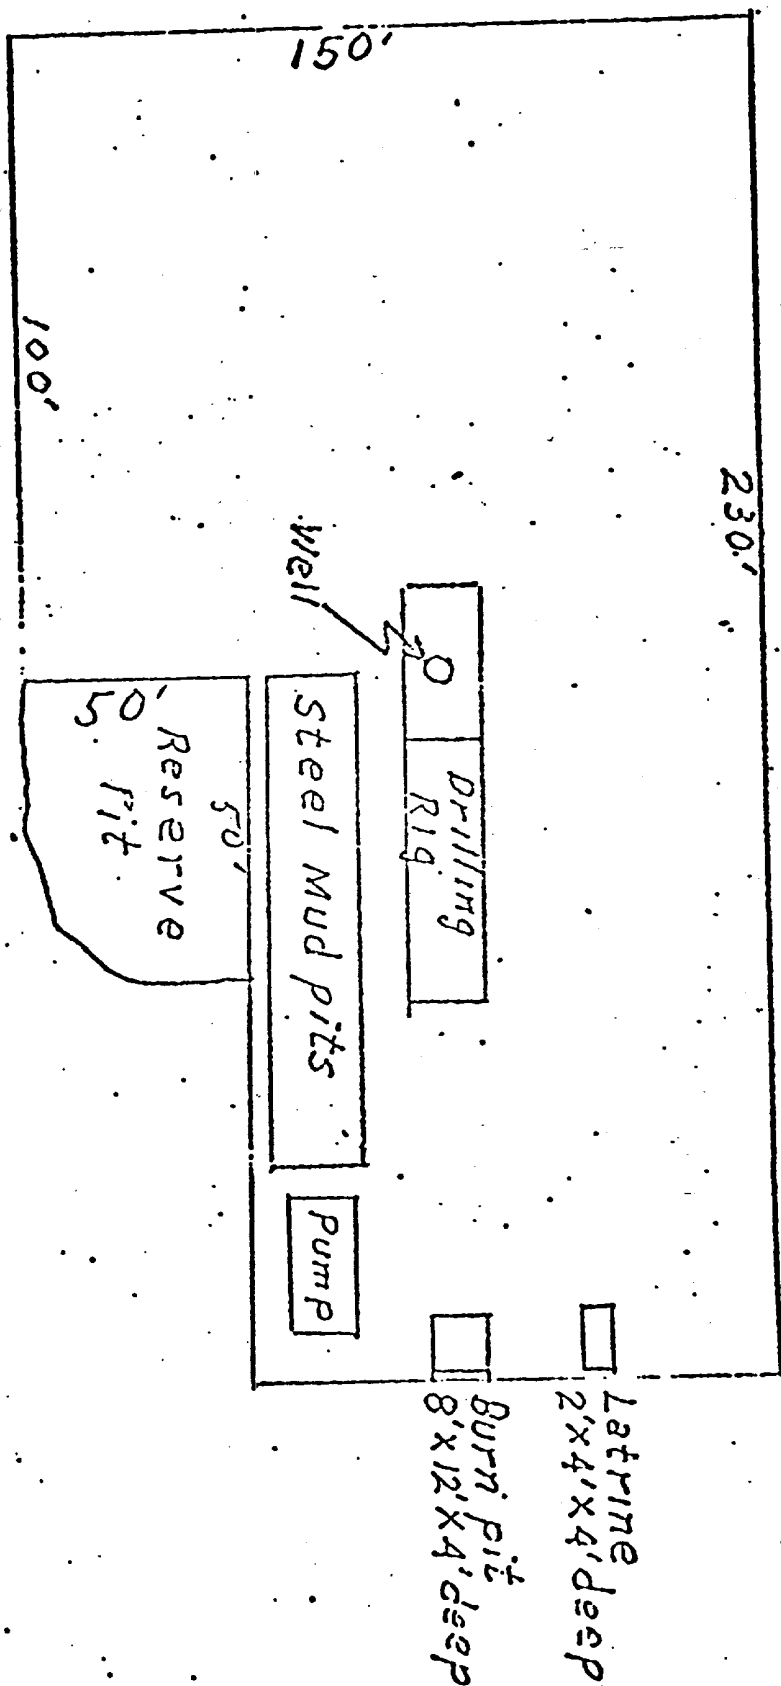


See Quad 28-6 Unit #202
11 1/4 Sec 35, T-28-N, R-6-W

R-6-W

28 N

27 N

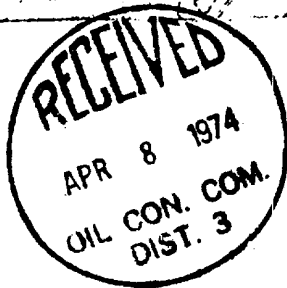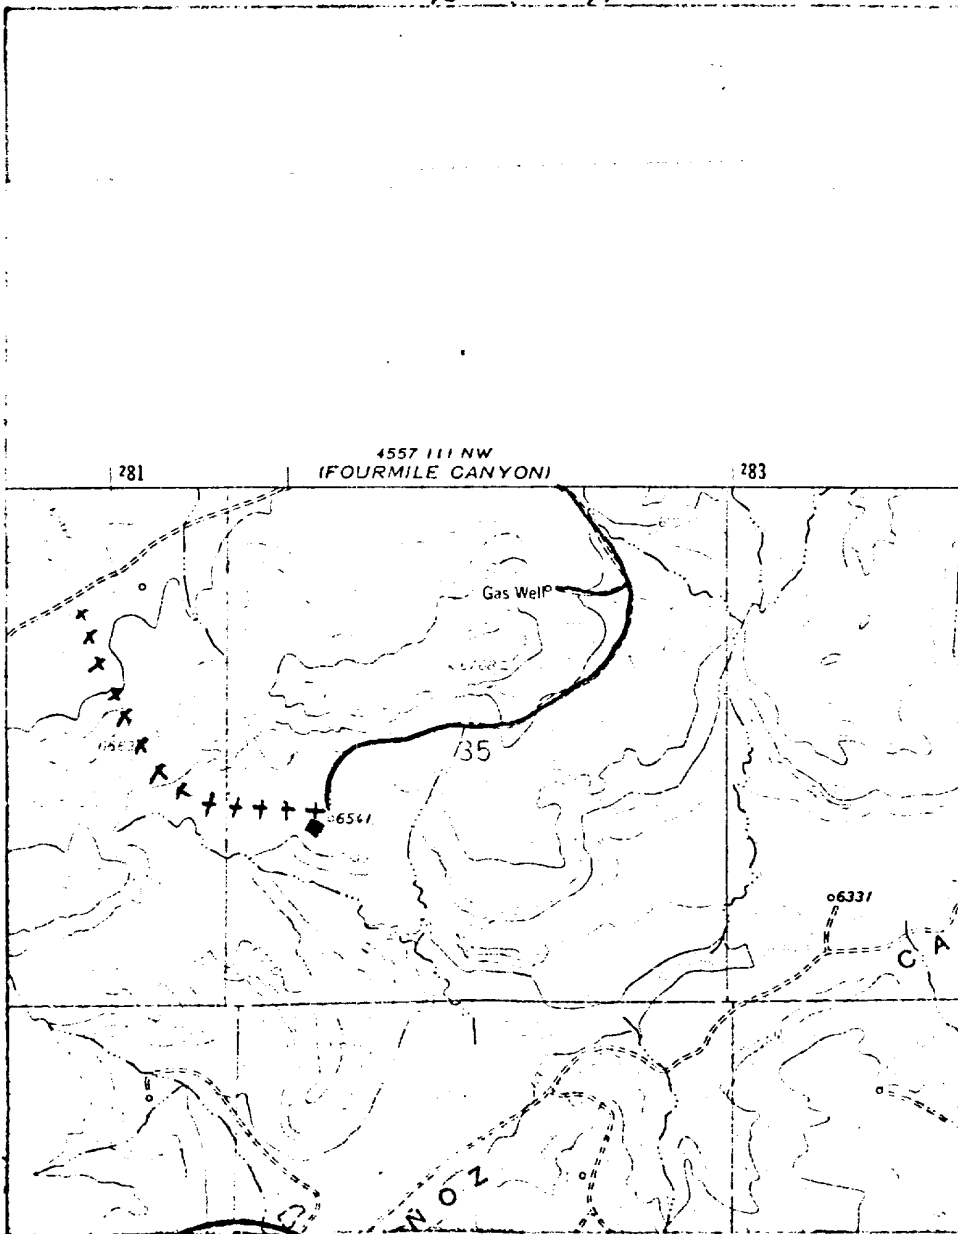

LEGEND OF RIGHT-OF-WAYS

EXISTING ROADS	—————
EXISTING PIPELINES	- - - - -
EXISTING ROAD & PIPELINE	+ + + + +
PROPOSED ROADS	—————
PROPOSED PIPELINES	- - - - -
PROPOSED ROAD & PIPELINE	+ + + + +