



SAN JUAN 28-7 UNIT No. 238

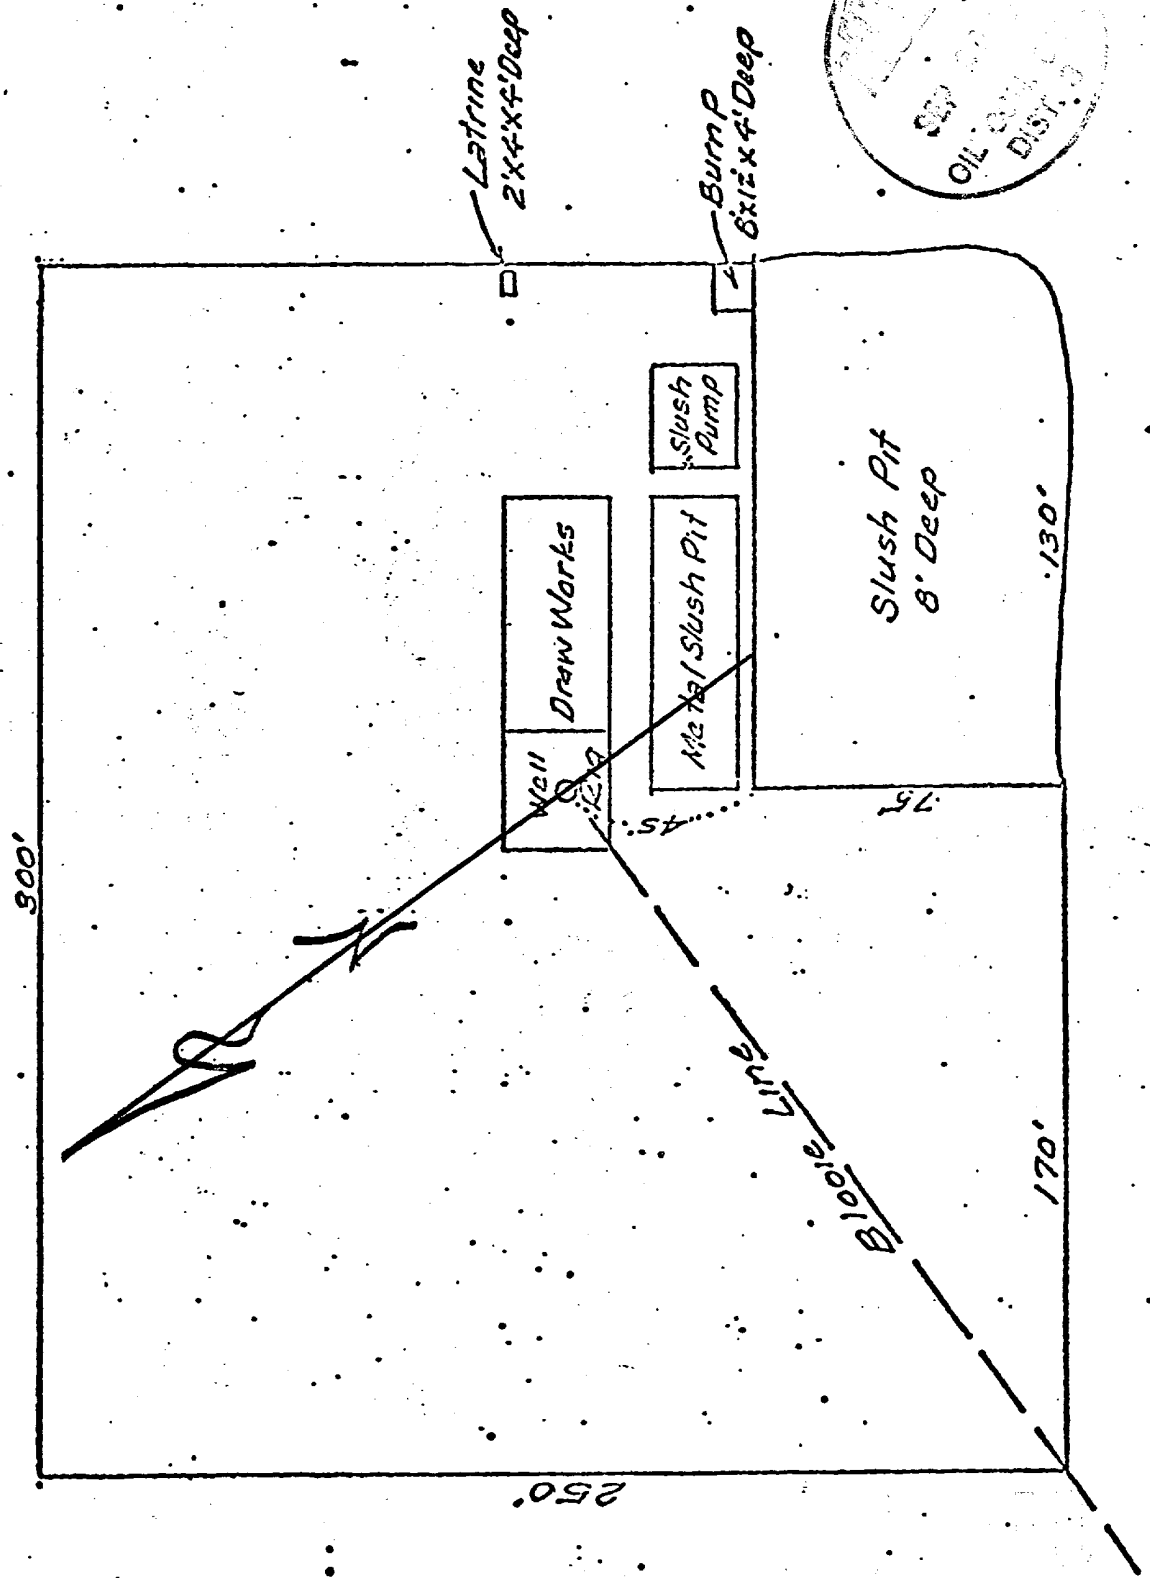

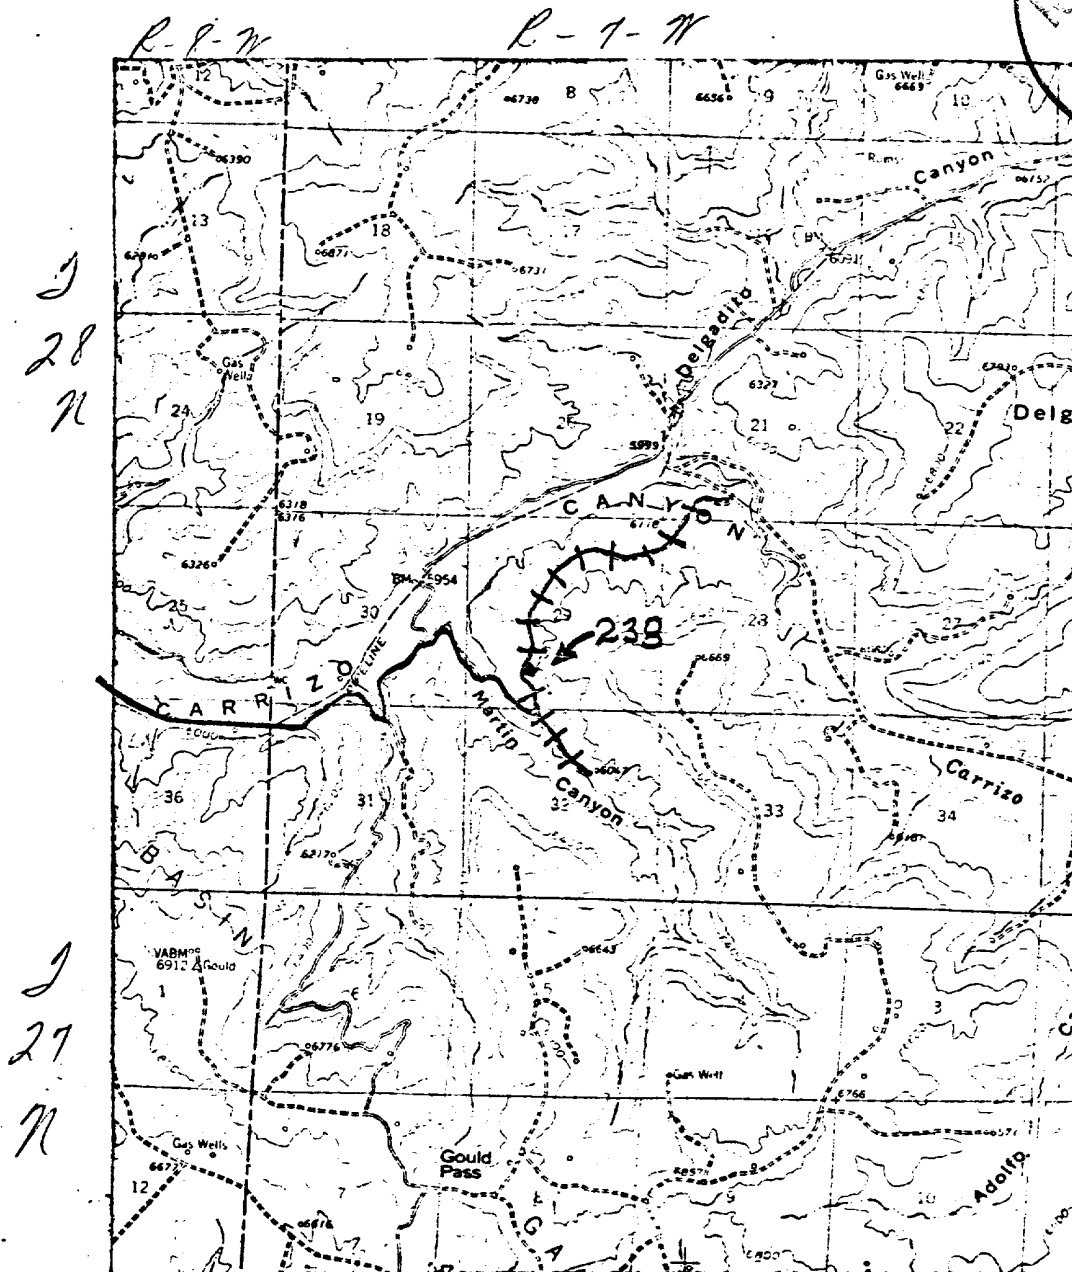

EXISTING ROADS	_____
EXISTING PIPELINES	++ ++ ++
EXISTING ROAD & PIPELINE	+++++
PROPOSED ROADS	_____
PROPOSED PIPELINES	++ ++ ++
PROPOSED ROAD & PIPELINE	+++++