



LOCATION AND EQUIPMENT LAY-OUT

PHILLIPS No. 6

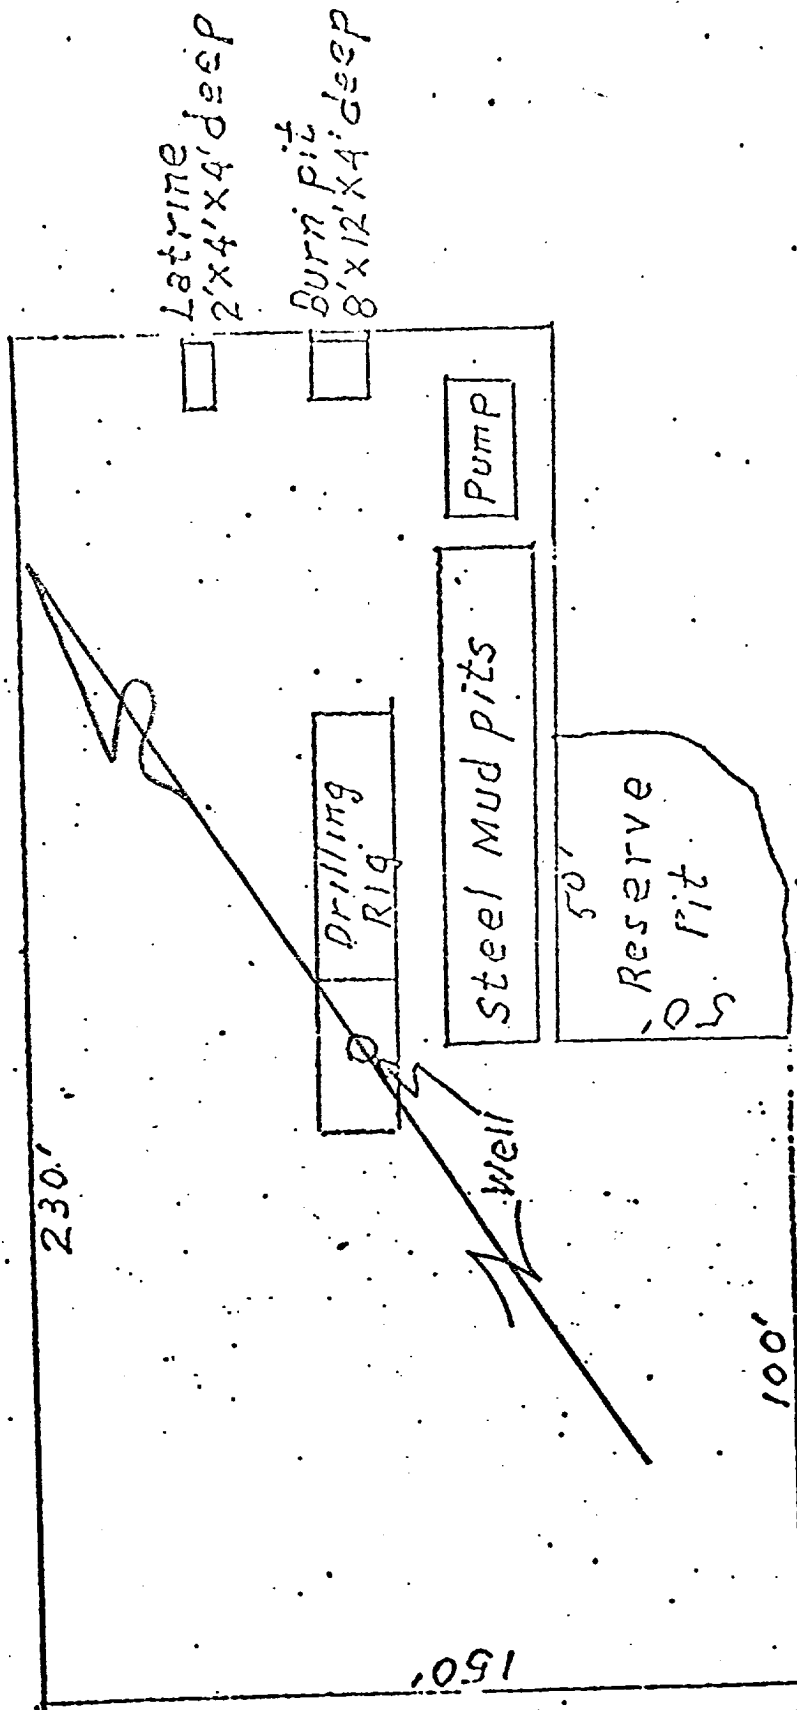

Phillips #6
 S N S N/4 Sec. 32, T-28-N, R-5-W

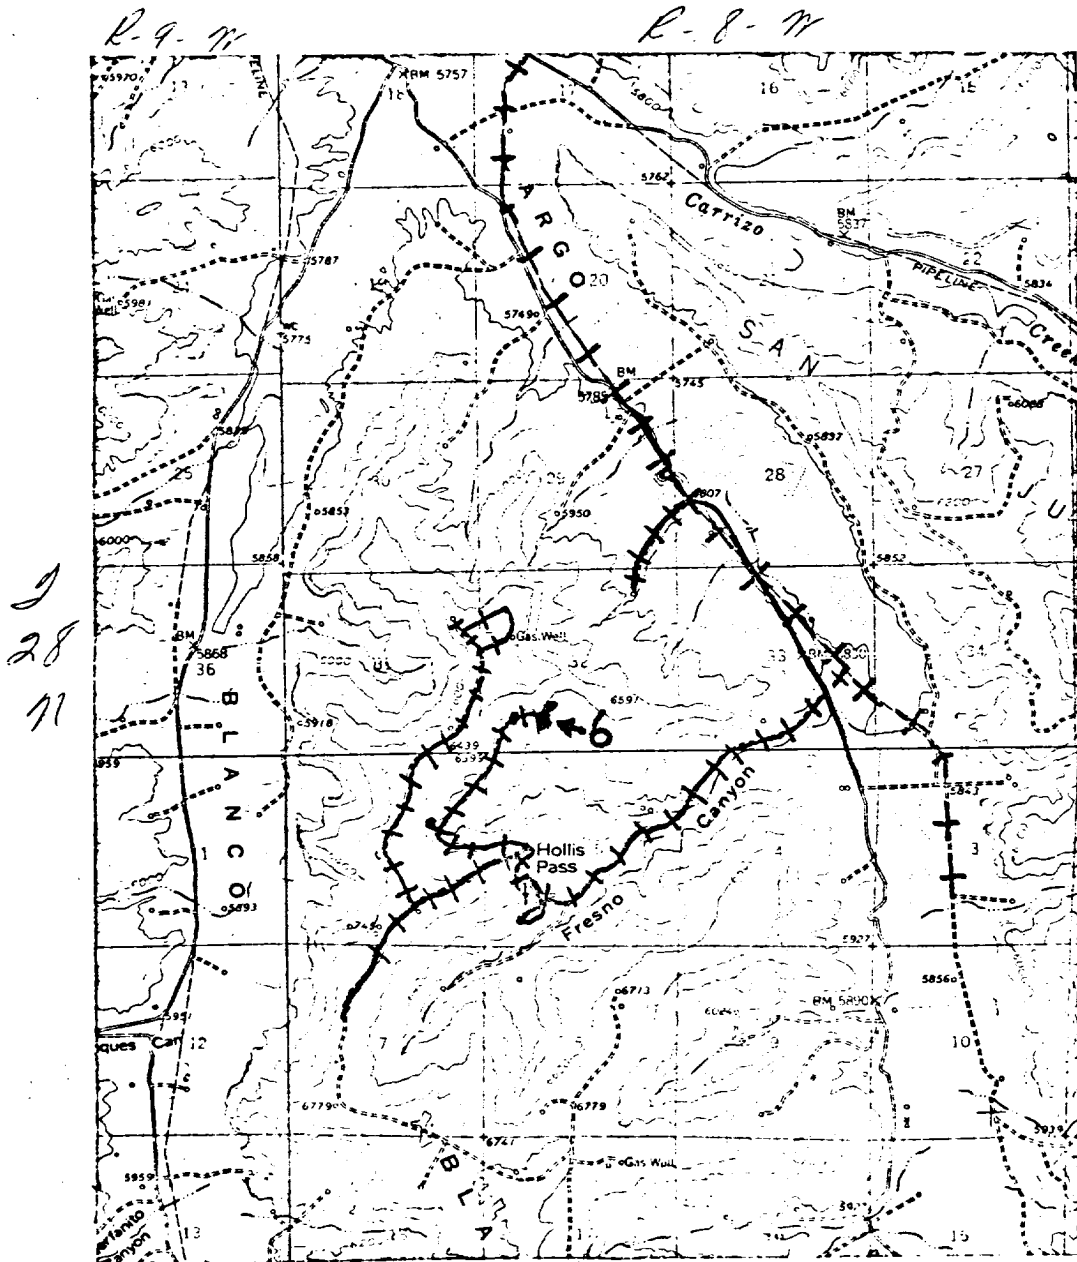

LEGEND OF RIGHT-OF-WAYS

EXISTING ROADS	—————
EXISTING PIPELINES	- - - - -
EXISTING ROAD & PIPELINE	- + - + -
PROPOSED ROADS	—————
PROPOSED PIPELINES	- - - - -
PROPOSED ROAD & PIPELINE	- + - + -