


LOCATION AND EQUIPMENT LAY-OUT

HANCOCK "B" No. 12

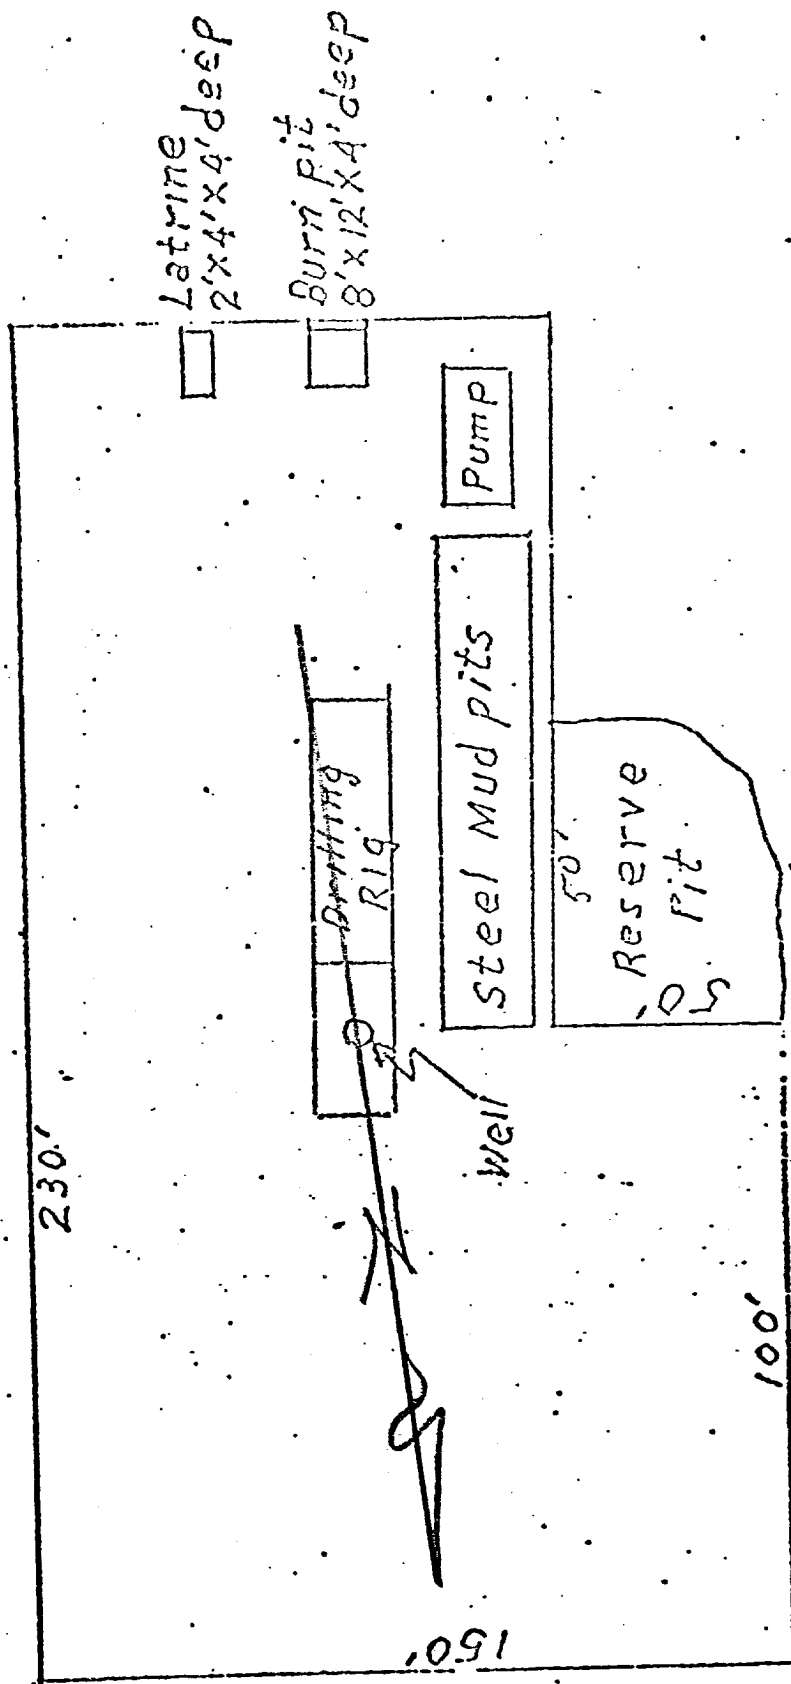


Hancock 12 + 10
NW 1/4 Sec. 28, T-28-N, R-9-W

R-9-W

28
N

27
N

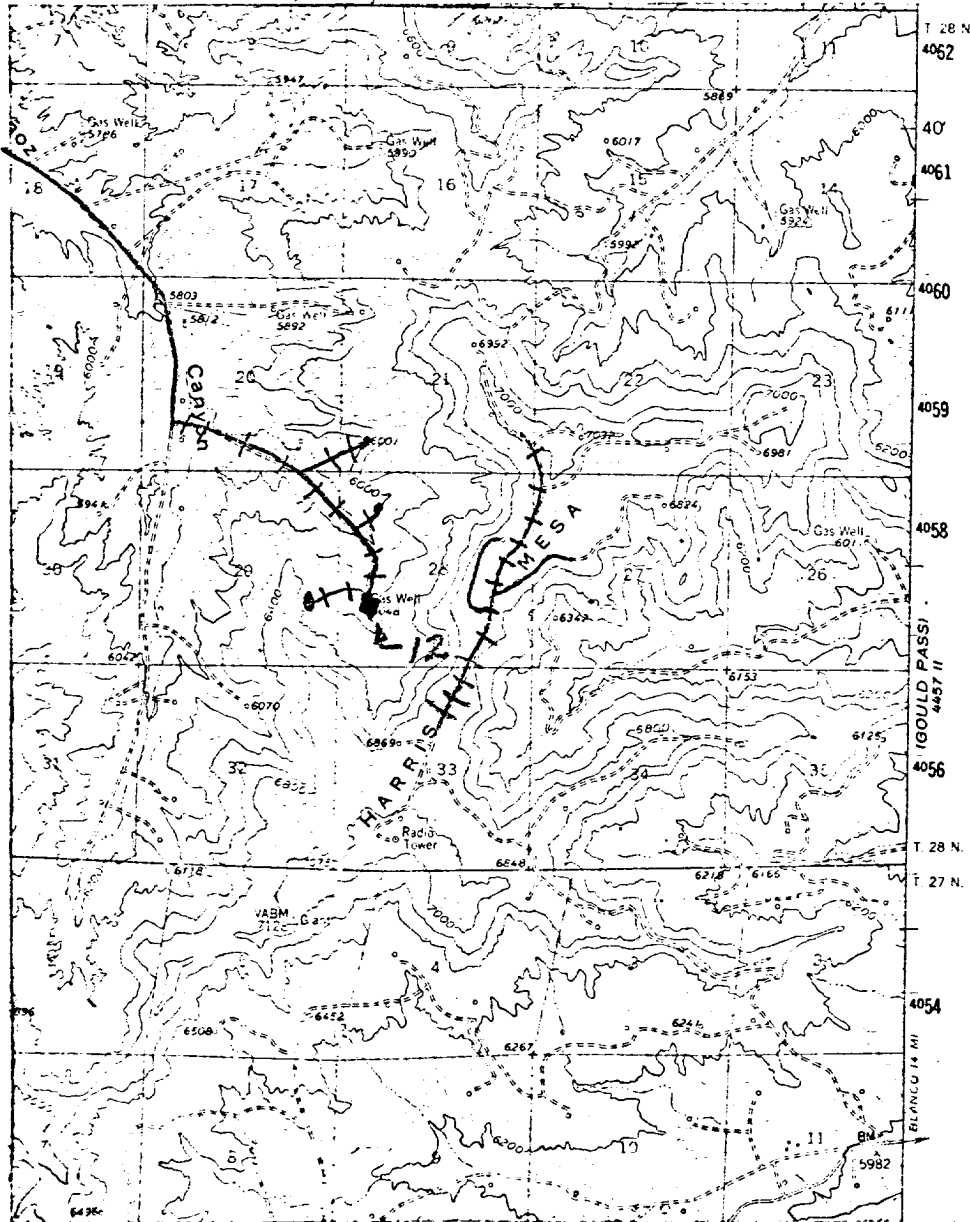

LEGEND OF RIGHT-OF-WAYS

EXISTING ROADS	— — — — —
EXISTING PIPELINES	+ + + + +
EXISTING ROAD & PIPELINE	+ + + + +
PROPOSED ROADS	— — — — —
PROPOSED PIPELINES	+ + + + +
PROPOSED ROAD & PIPELINE	+ + + + +