

UNITED STATES
DEPARTMENT OF THE INTERIOR
GEOLOGICAL SURVEY

SUNDRY NOTICES AND REPORTS ON WELLS

(Do not use this form for proposals to drill or to deepen or plug back to a different reservoir. Use Form 9-331-C for such proposals.)

1. oil well ☒ gas well ☐ other ☐

2. NAME OF OPERATOR
Union Texas Petroleum Corporation

3. ADDRESS OF OPERATOR

P. O. Box 808; Farmington, New Mexico 87439

4. LOCATION OF WELL (REPORT LOCATION CLEARLY. See space 17 below.)

AT SURFACE: *1750 ft./S; 1980 ft./W lines*

AT TOP PROD. INTERVAL: *Same as above*


AT TOTAL DEPTH: *Same as above*

16. CHECK APPROPRIATE BOX TO INDICATE NATURE OF NOTICE, REPORT, OR OTHER DATA

REQUEST FOR APPROVAL TO:

TEST WATER SHUT-OFF ☐
FRACTURE TREAT ☐
SHOOT OR ACIDIZE ☐
REPAIR WELL ☐
PULL OR ALTER CASING ☐
MULTIPLE COMPLETE ☐
CHANGE ZONES ☐
ABANDON* ☐

SUBSEQUENT REPORT OF:

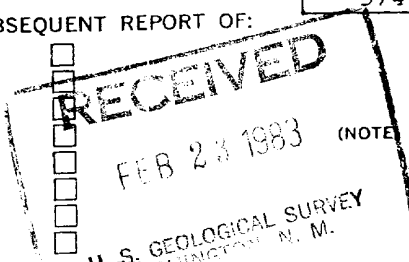

(NOTE) Report results of multiple completion or zone change on Form 9-330.)

(other) *Connect well to gathering system*

17. DESCRIBE PROPOSED OR COMPLETED OPERATIONS (Clearly state all pertinent details, and give pertinent dates, including estimated date of starting any proposed work. If well is directionally drilled, give subsurface locations and measured and true vertical depths for all markers and zones pertinent to this work.)*

We desire to lay a pipeline 456 feet in length from this well to an existing gathering line. The proposed right-of-way (see attached plat) is all on the same lease as the well is drilled on. We desire to lay a 2", 0.154 wall grade "B" pipe, wrapped pipe to be buried a minimum of 3 feet deep and hydrostatically pressure tested to 1000 PSIG for 15 minutes after it has been welded.

A topographical map of the area is attached as is a plat showing the right-of-way and a cut away drawing of the proposed pipeline.

Subsurface Safety Valve: Manu. and Type

Set @ _____ Ft.

18. I hereby certify that the foregoing is true and correct

SIGNED *W. K. Cooper* TITLE *Field Oper. Mgr.* DATE *February 22, 1983*

(This space for Federal or State office use)

APPROVED BY _____ TITLE _____

DATE _____

CONDITIONS OF APPROVAL, IF ANY:


MAR 22 1983


James F. Sims
JAMES F. SIMS

*See Instructions on Reverse Side

DISTRICT OIL & GAS SUPERVISOR

NMOCC

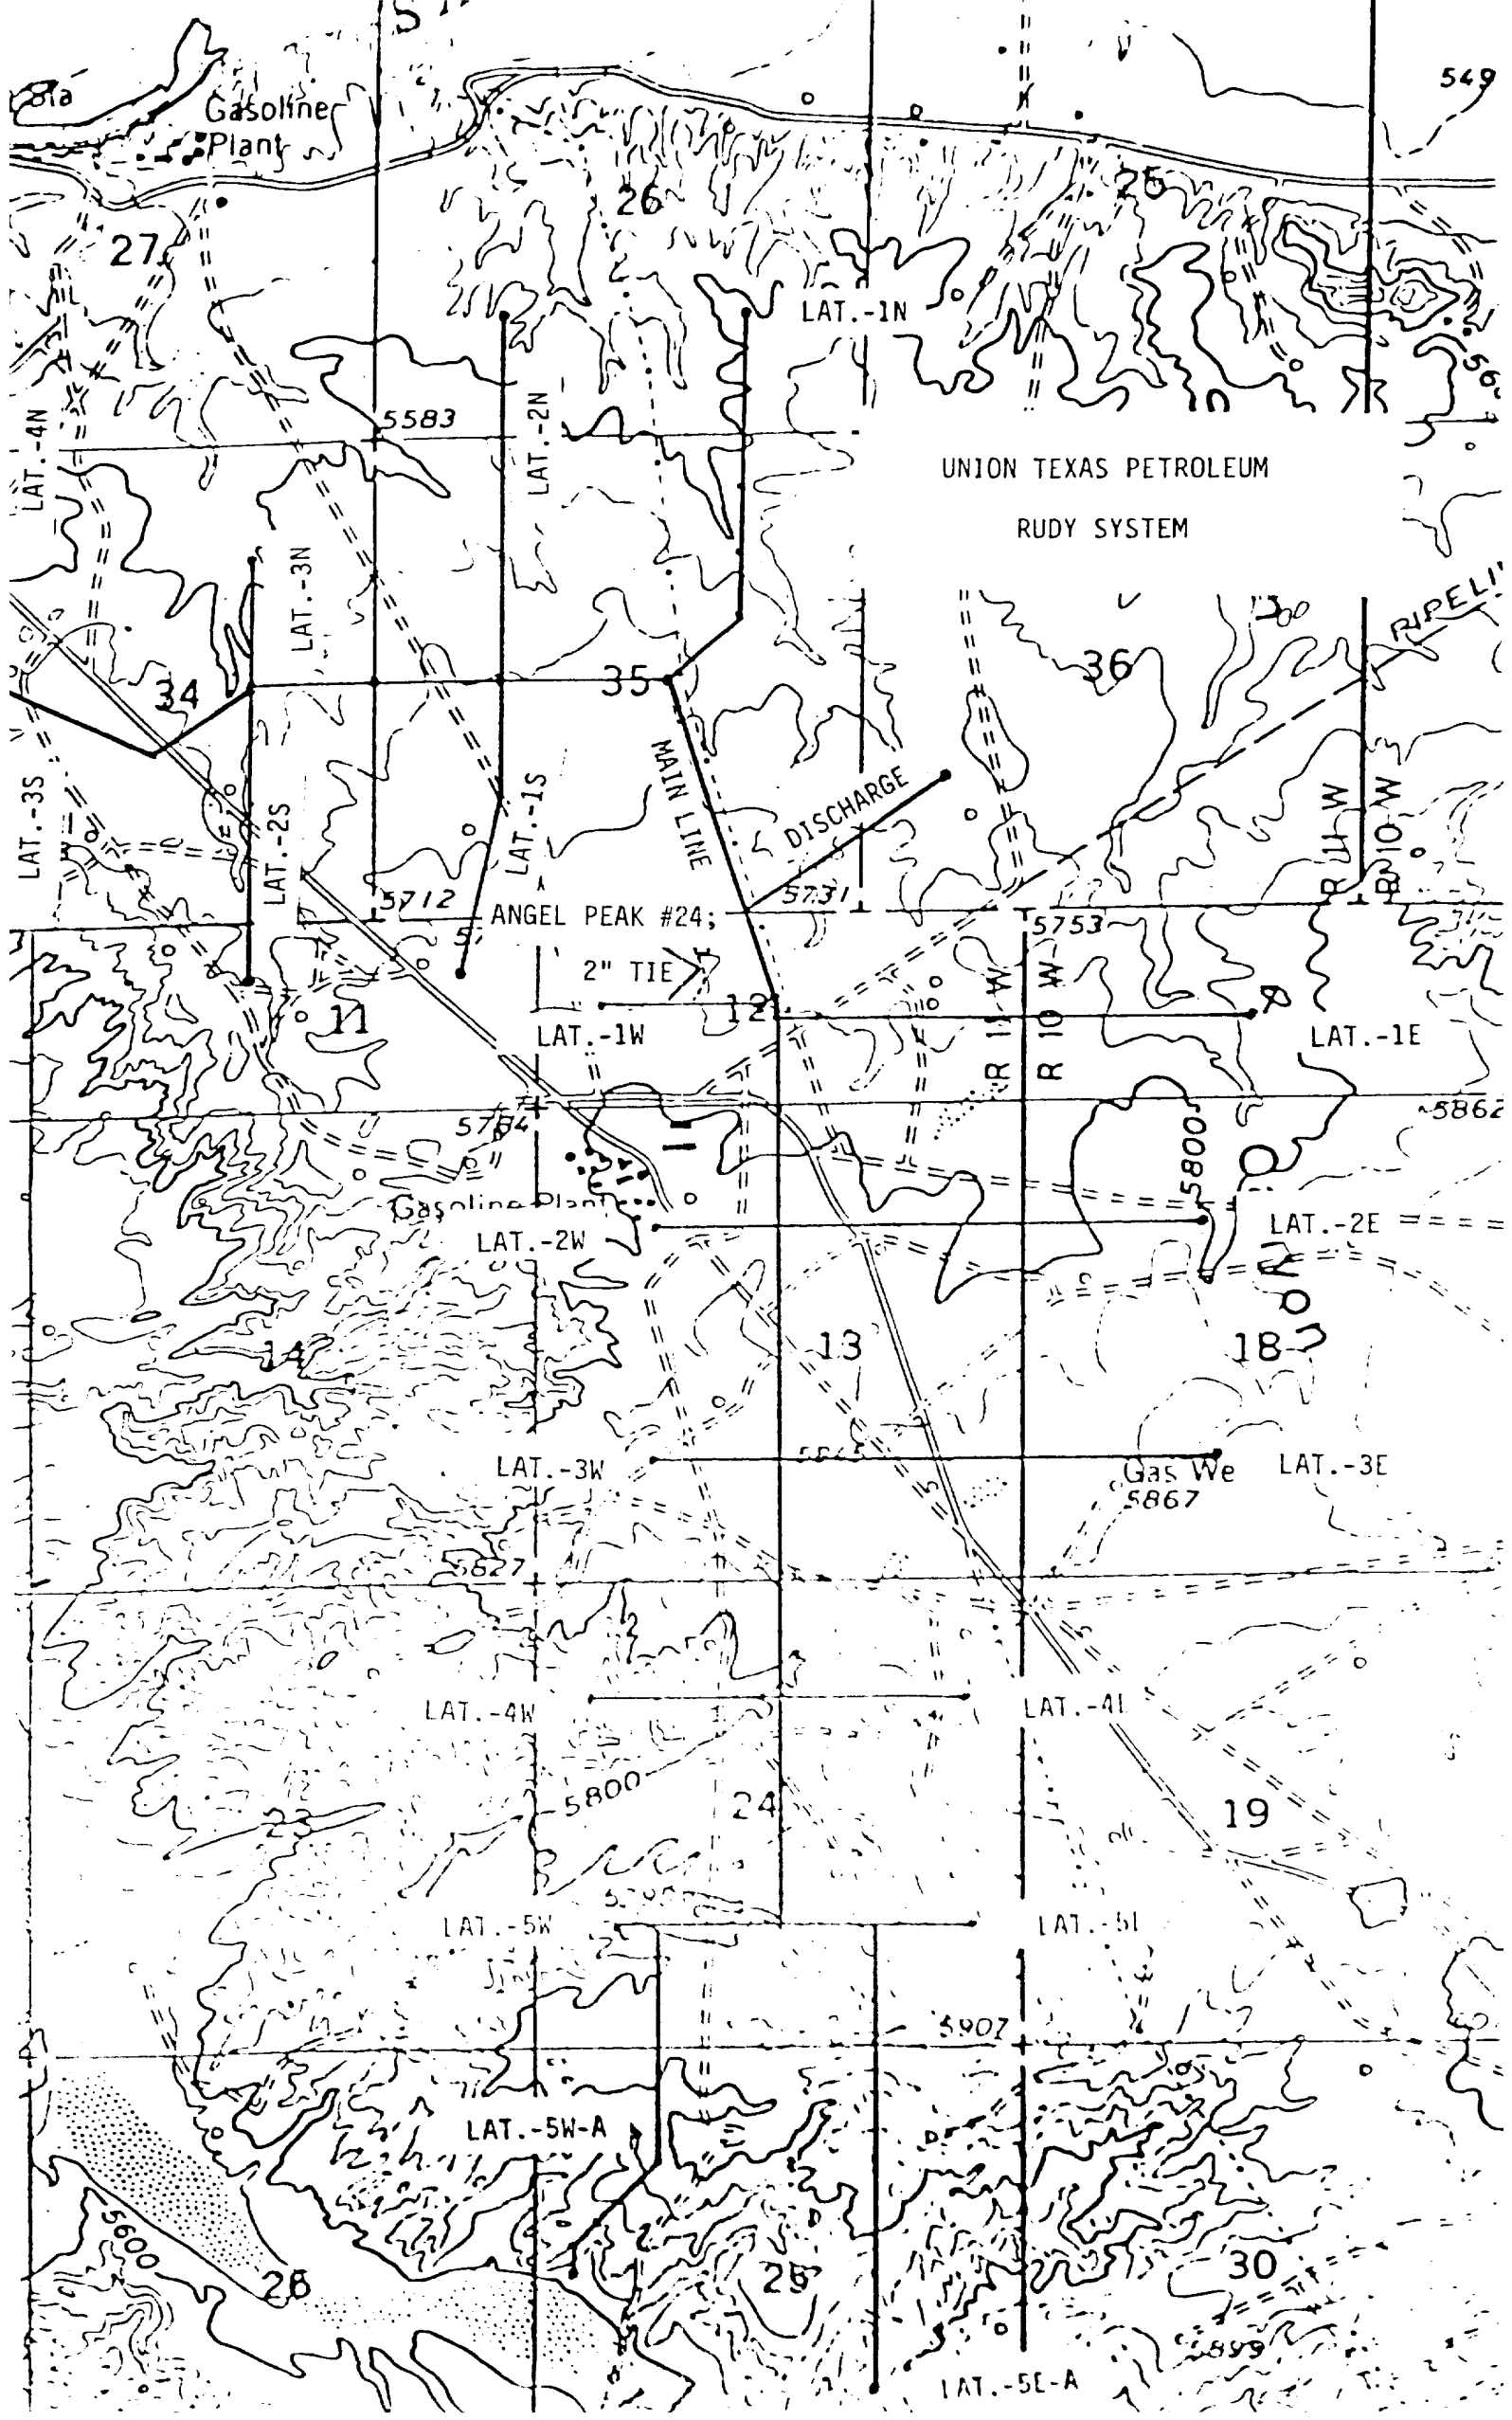

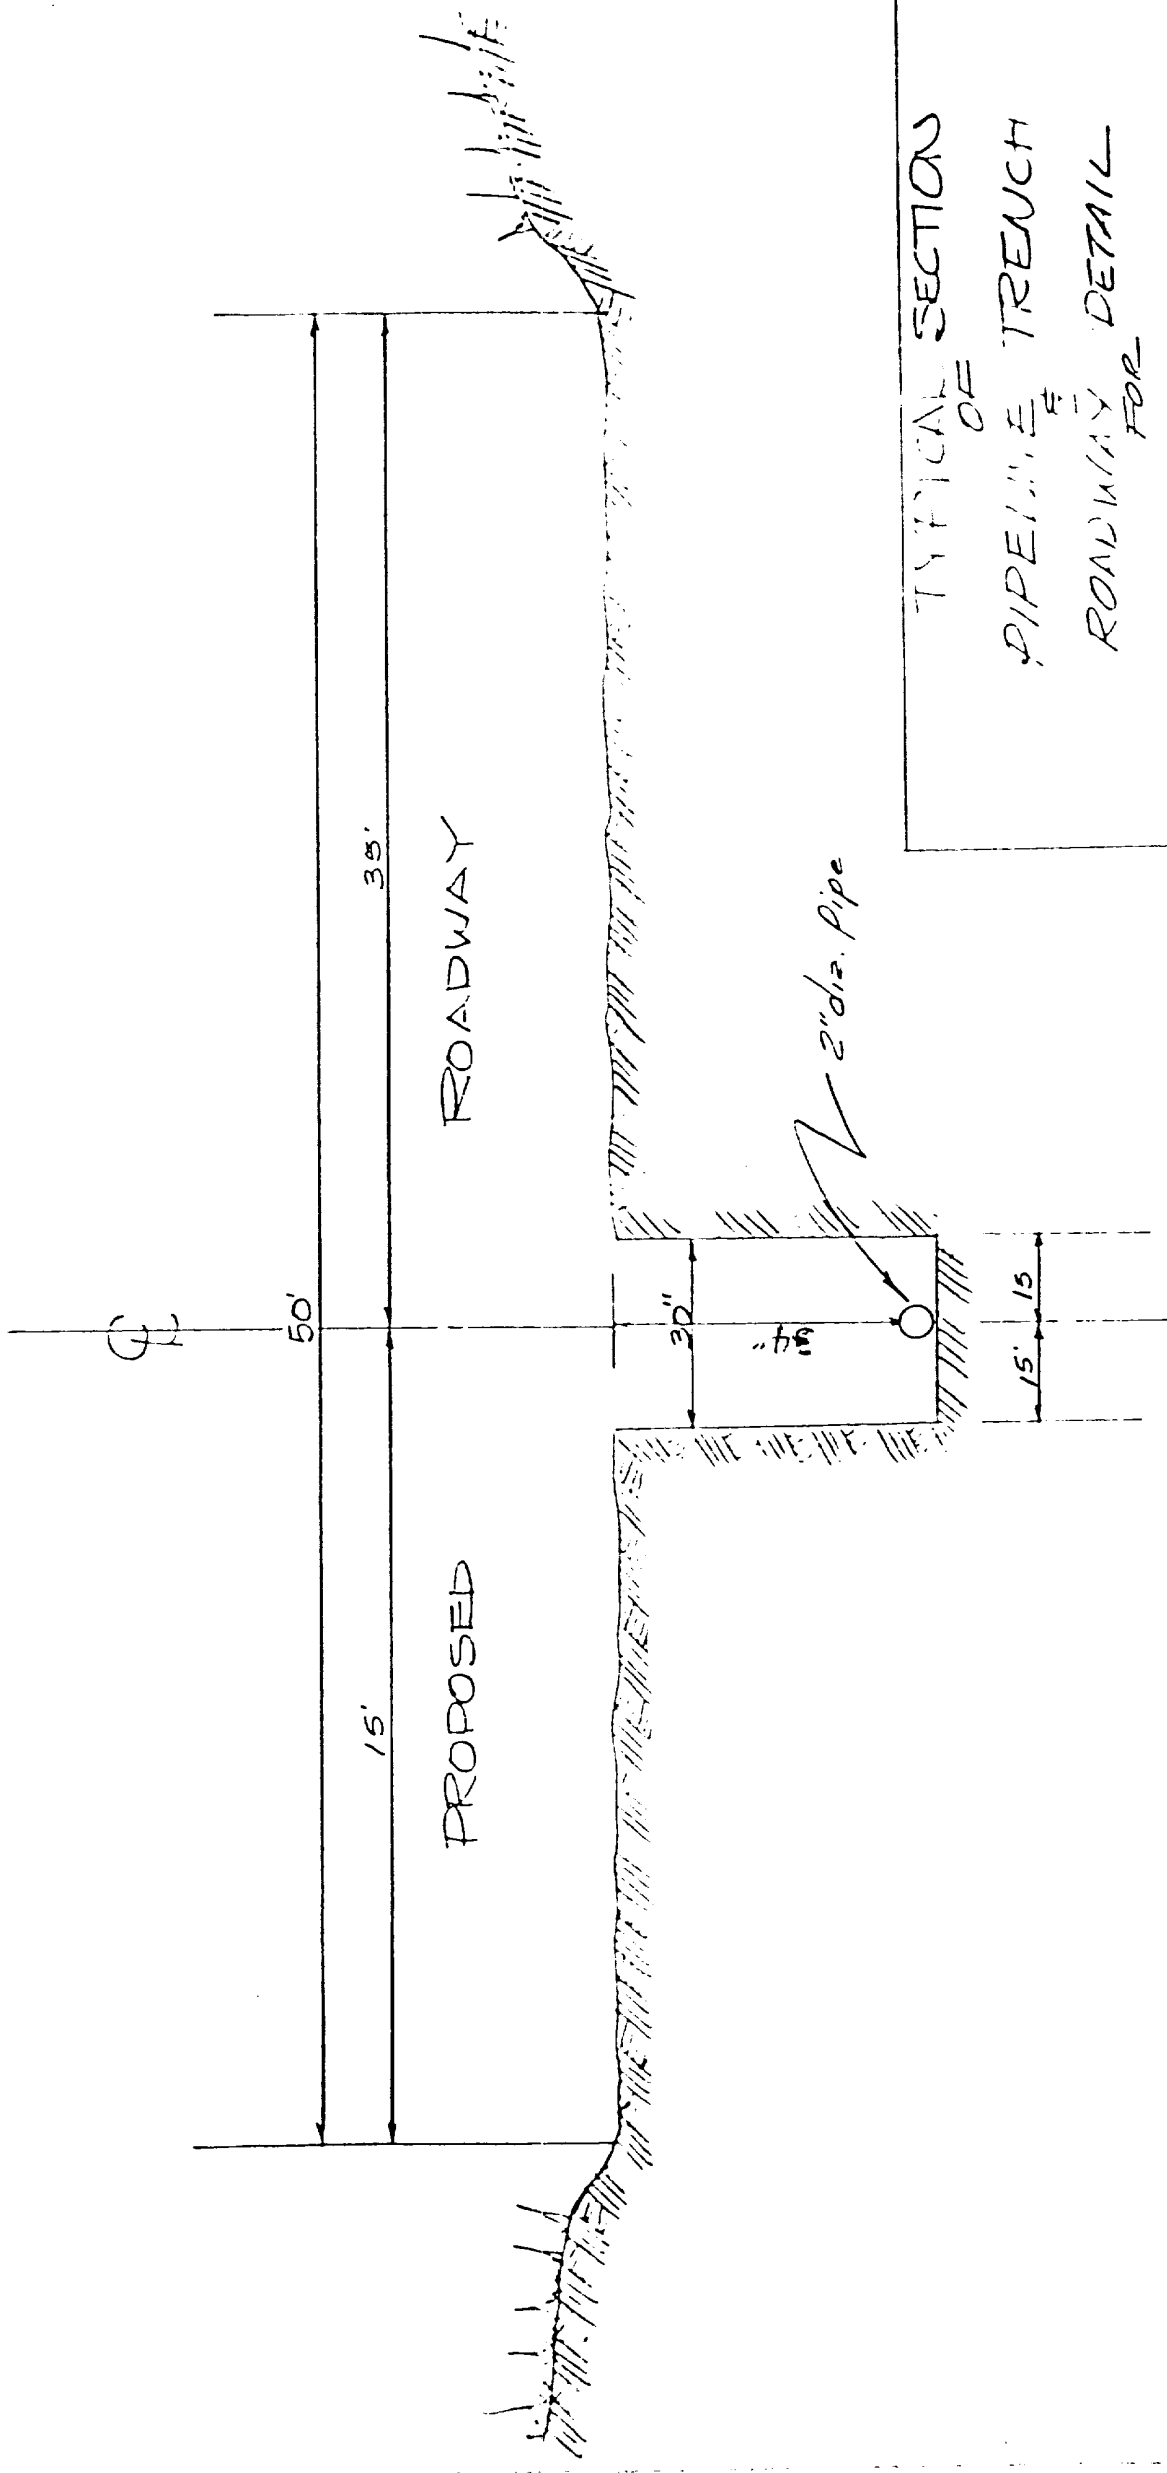

TYPICAL SECTION
OF
PIPELINE TRENCH
FOR
ROADWAY DETAIL


PROPOSED Pipelines in SW 1/4 Sec. 12,
T 28 N, R 11 W, N 10000, San Juan Co.
NEW MEXICO

SCALE: 1" = 30'

DATE: 2/22/83

San Juan Engineering Company Inc.
Farmington New Mexico

SEC 35

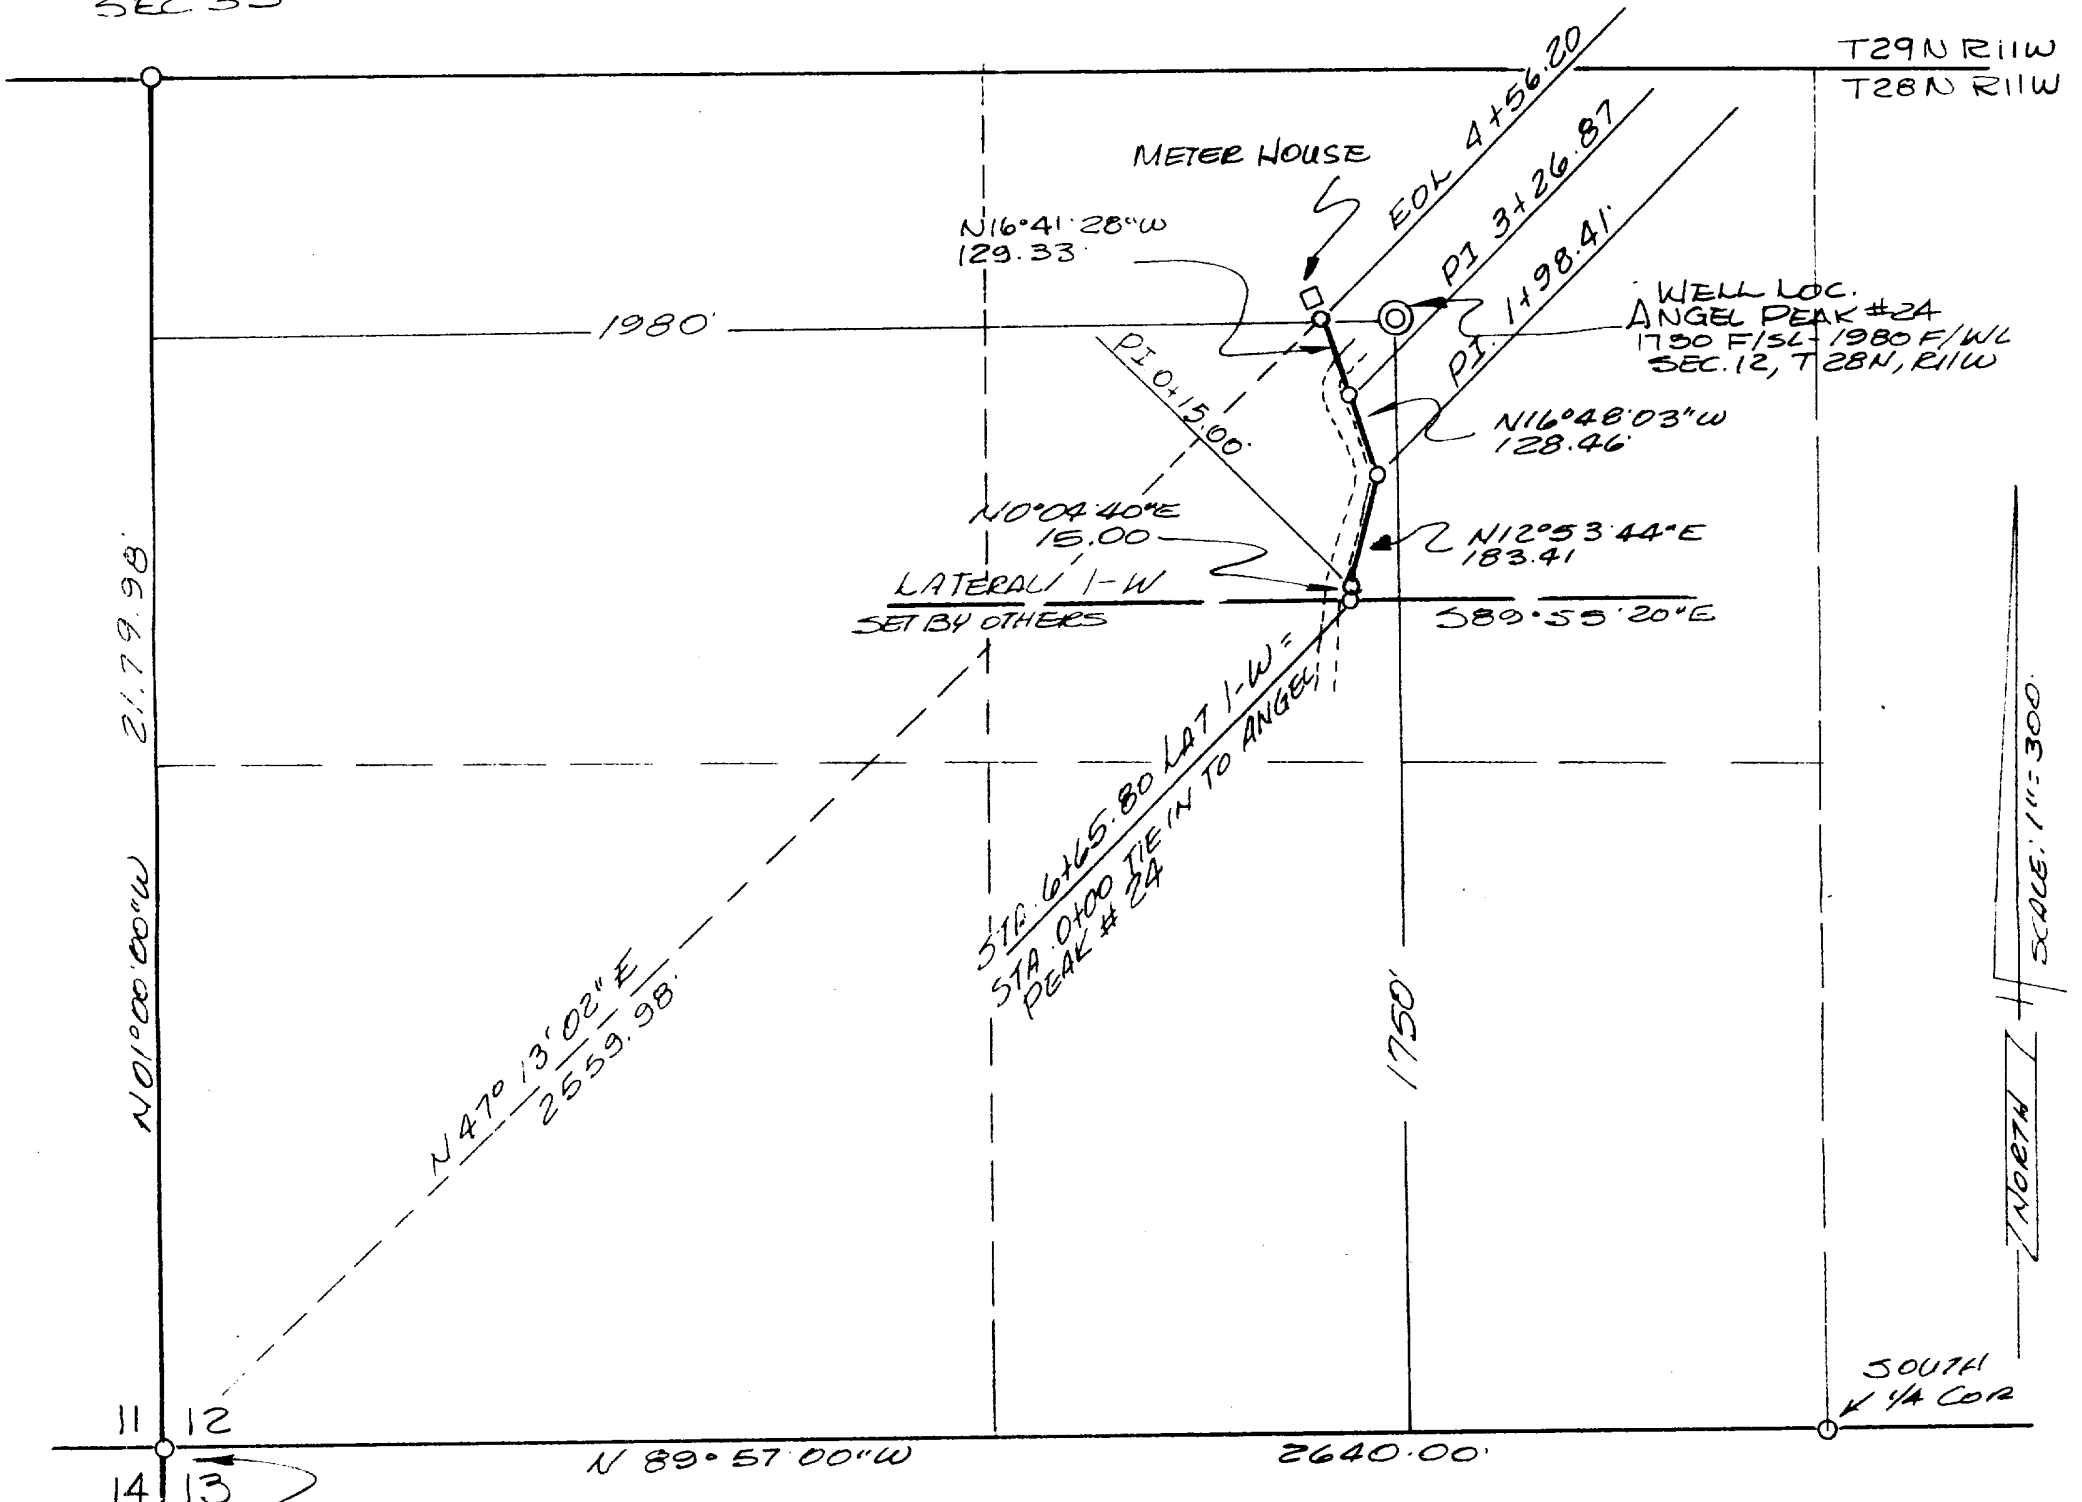

SW COR. SEC. 12
T28N R11W NMPM
SAN Juan County,
New Mexico

DESCRIPTION: TIE IN TO ANGEL PEAK #24

The centerline of a proposed lateral tie in from Lateral 1-W to well location ANGEL PEAK #24 being situated in the NE 1/4 SW 1/4 of sec. 12, T28N R11W NMPM San Juan County, New Mexico and being described as follows:

Beginning at a point on Lateral 1-W being Sta. 6+65.80 and also being Sta. 0+00 tie in.

Thence: N 0° 04' 40\"E along said centerline 15.00' to PI Sta. 0+15.00

Thence: N 12° 53' 44\"E along said centerline 183.41' to PI Sta. 1+98.41

Thence: N 16° 48' 03\"W along said centerline 128.46' to PI Sta. 3+26.87

Thence: N 16° 41' 28\"W along said centerline 129.33' to Sta. 4+56.20 and the end of line, said point being 2559.98' N 47° 13' 02\"E from the SW corner of said sec. 12.

The above described centerline is subject to any easements or reservations of record or in existence.



Michael Doherty

MICHAEL DOHERTY
Professional Engineer & Land Surveyor
New Mexico Registration No. 5992

PROPOSED LATERAL TIE IN FOR UNION TEXAS PETROLEUM CORP.

The centerline of a proposed lateral tie in from Lateral 1-W to well location ANGEL PEAK #24 situated in the NE 1/4 SW 1/4 of Section 12, T28N R11W, NMPM, San Juan Co. New Mexico.

SCALE: 1\"/>

DATE: 2-1983

San Juan Engineering Company Inc.
Farmington New Mexico.

