



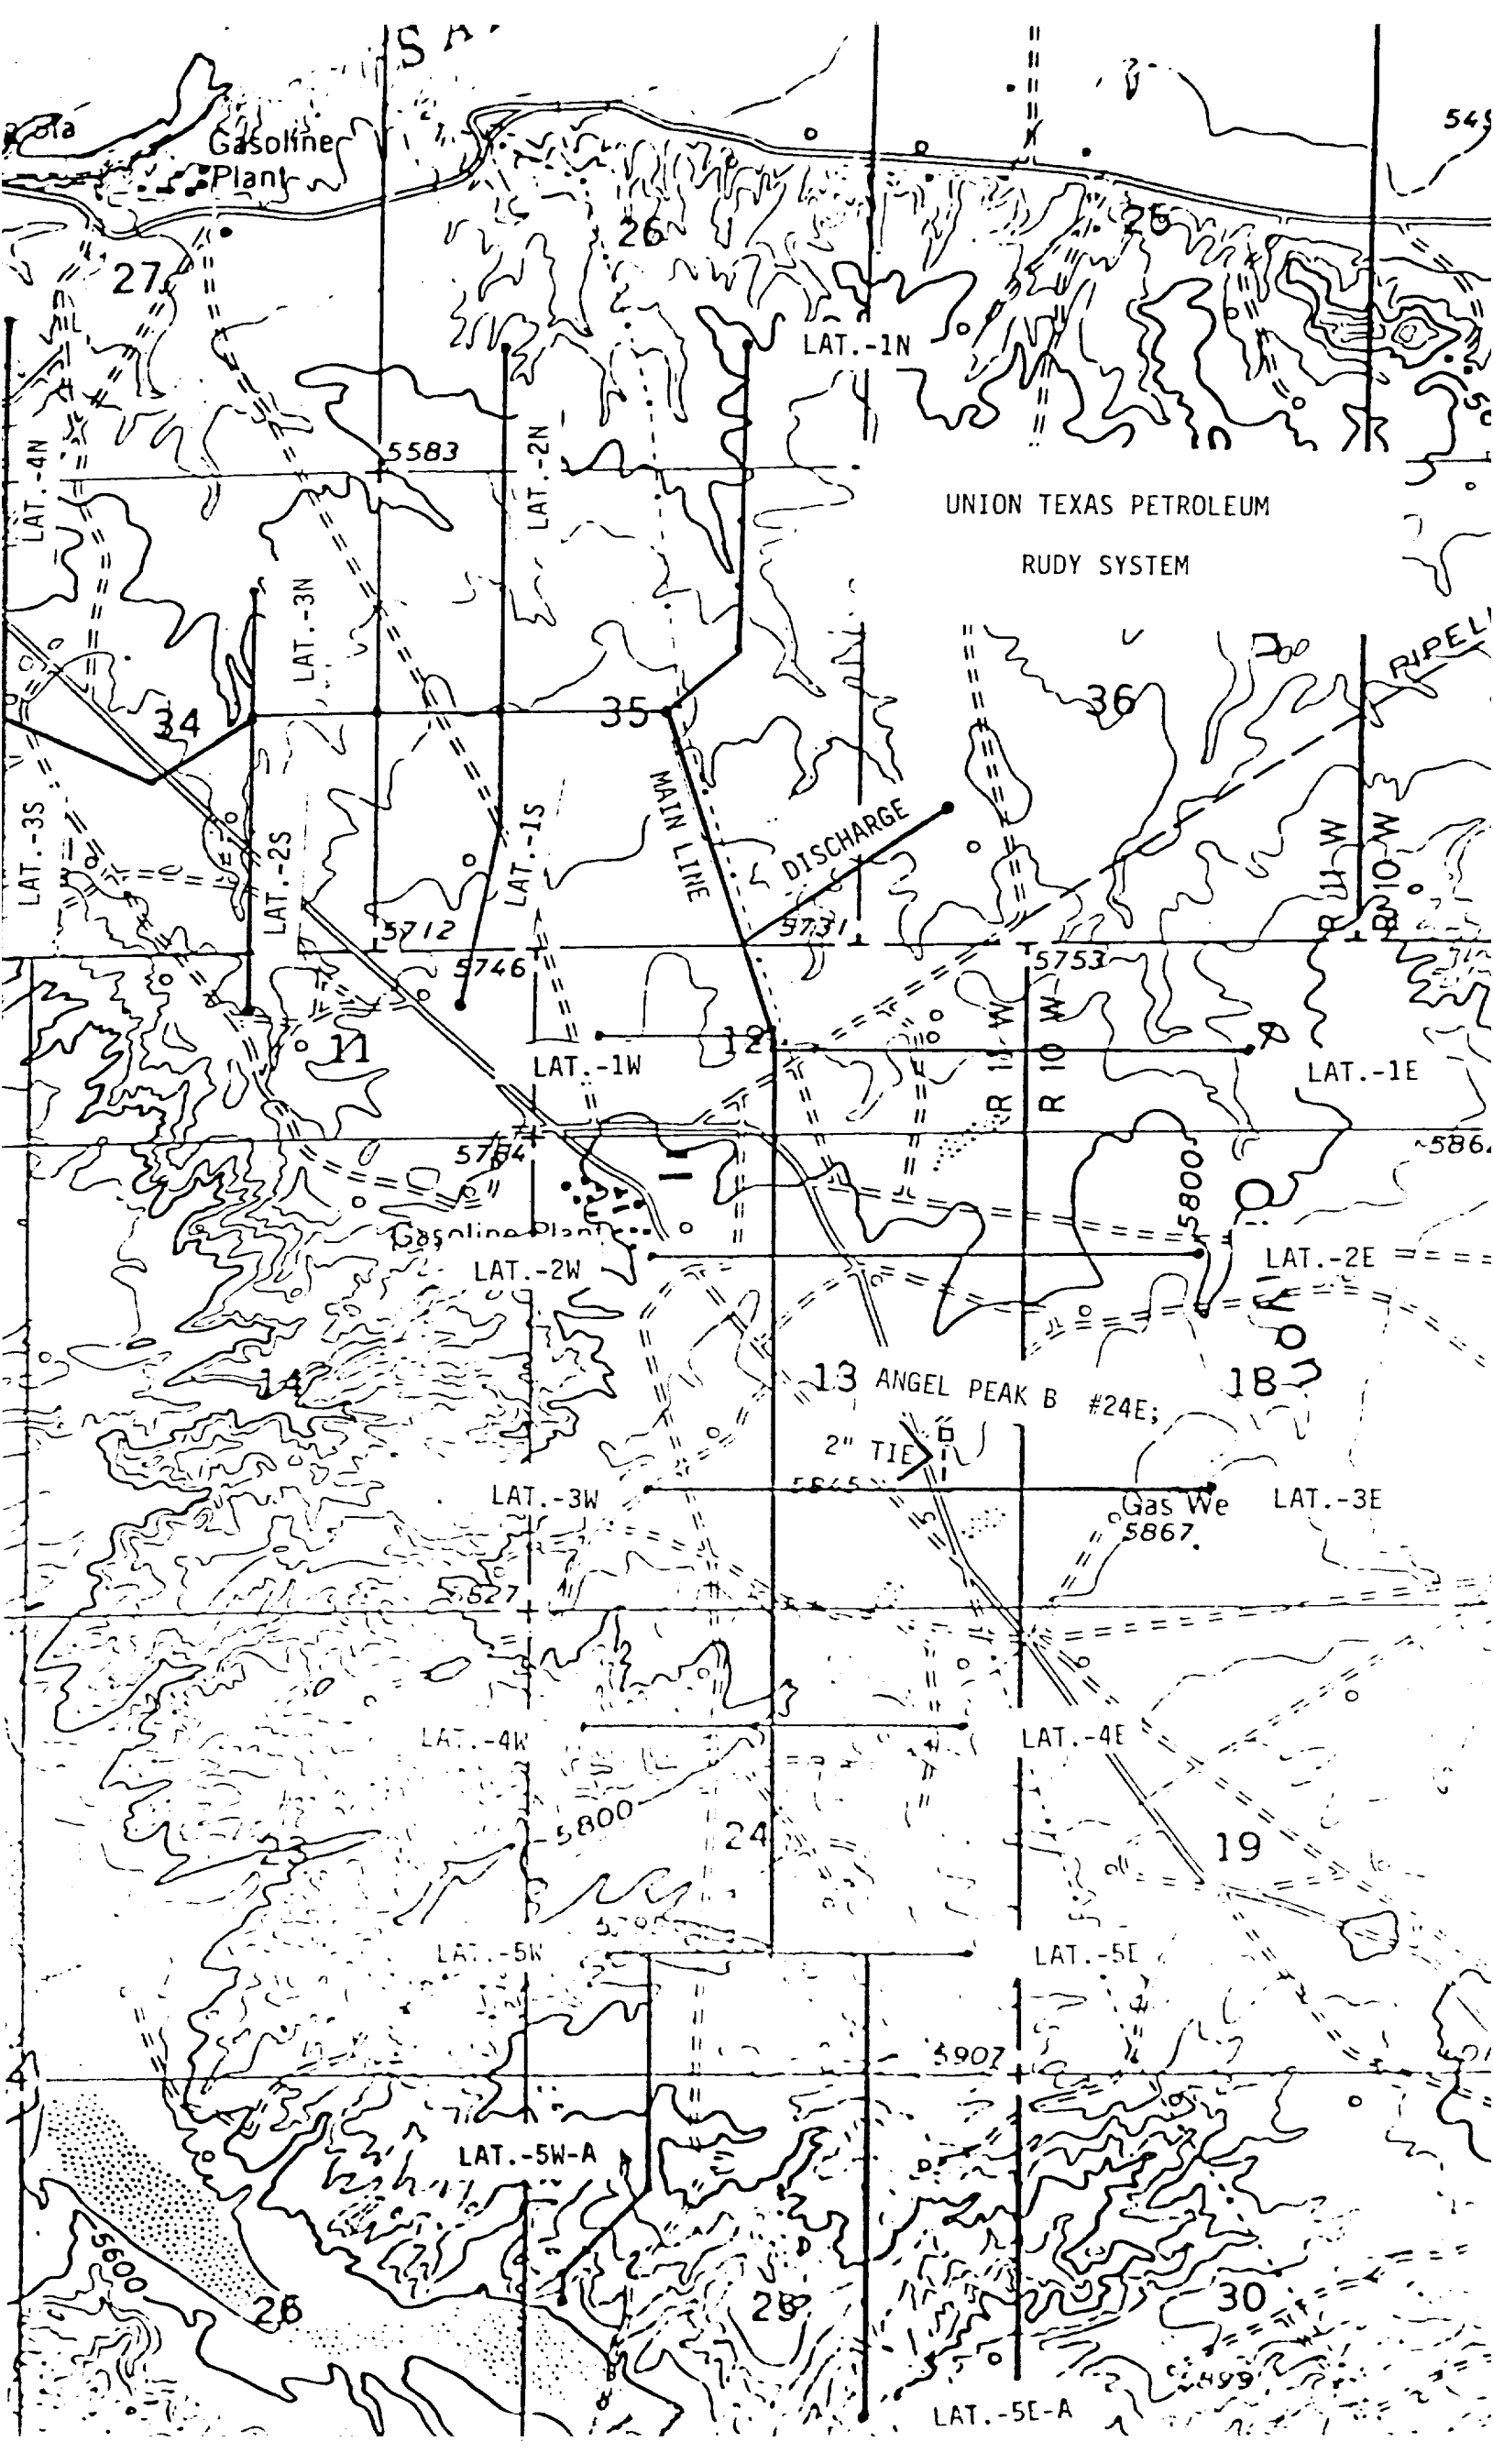

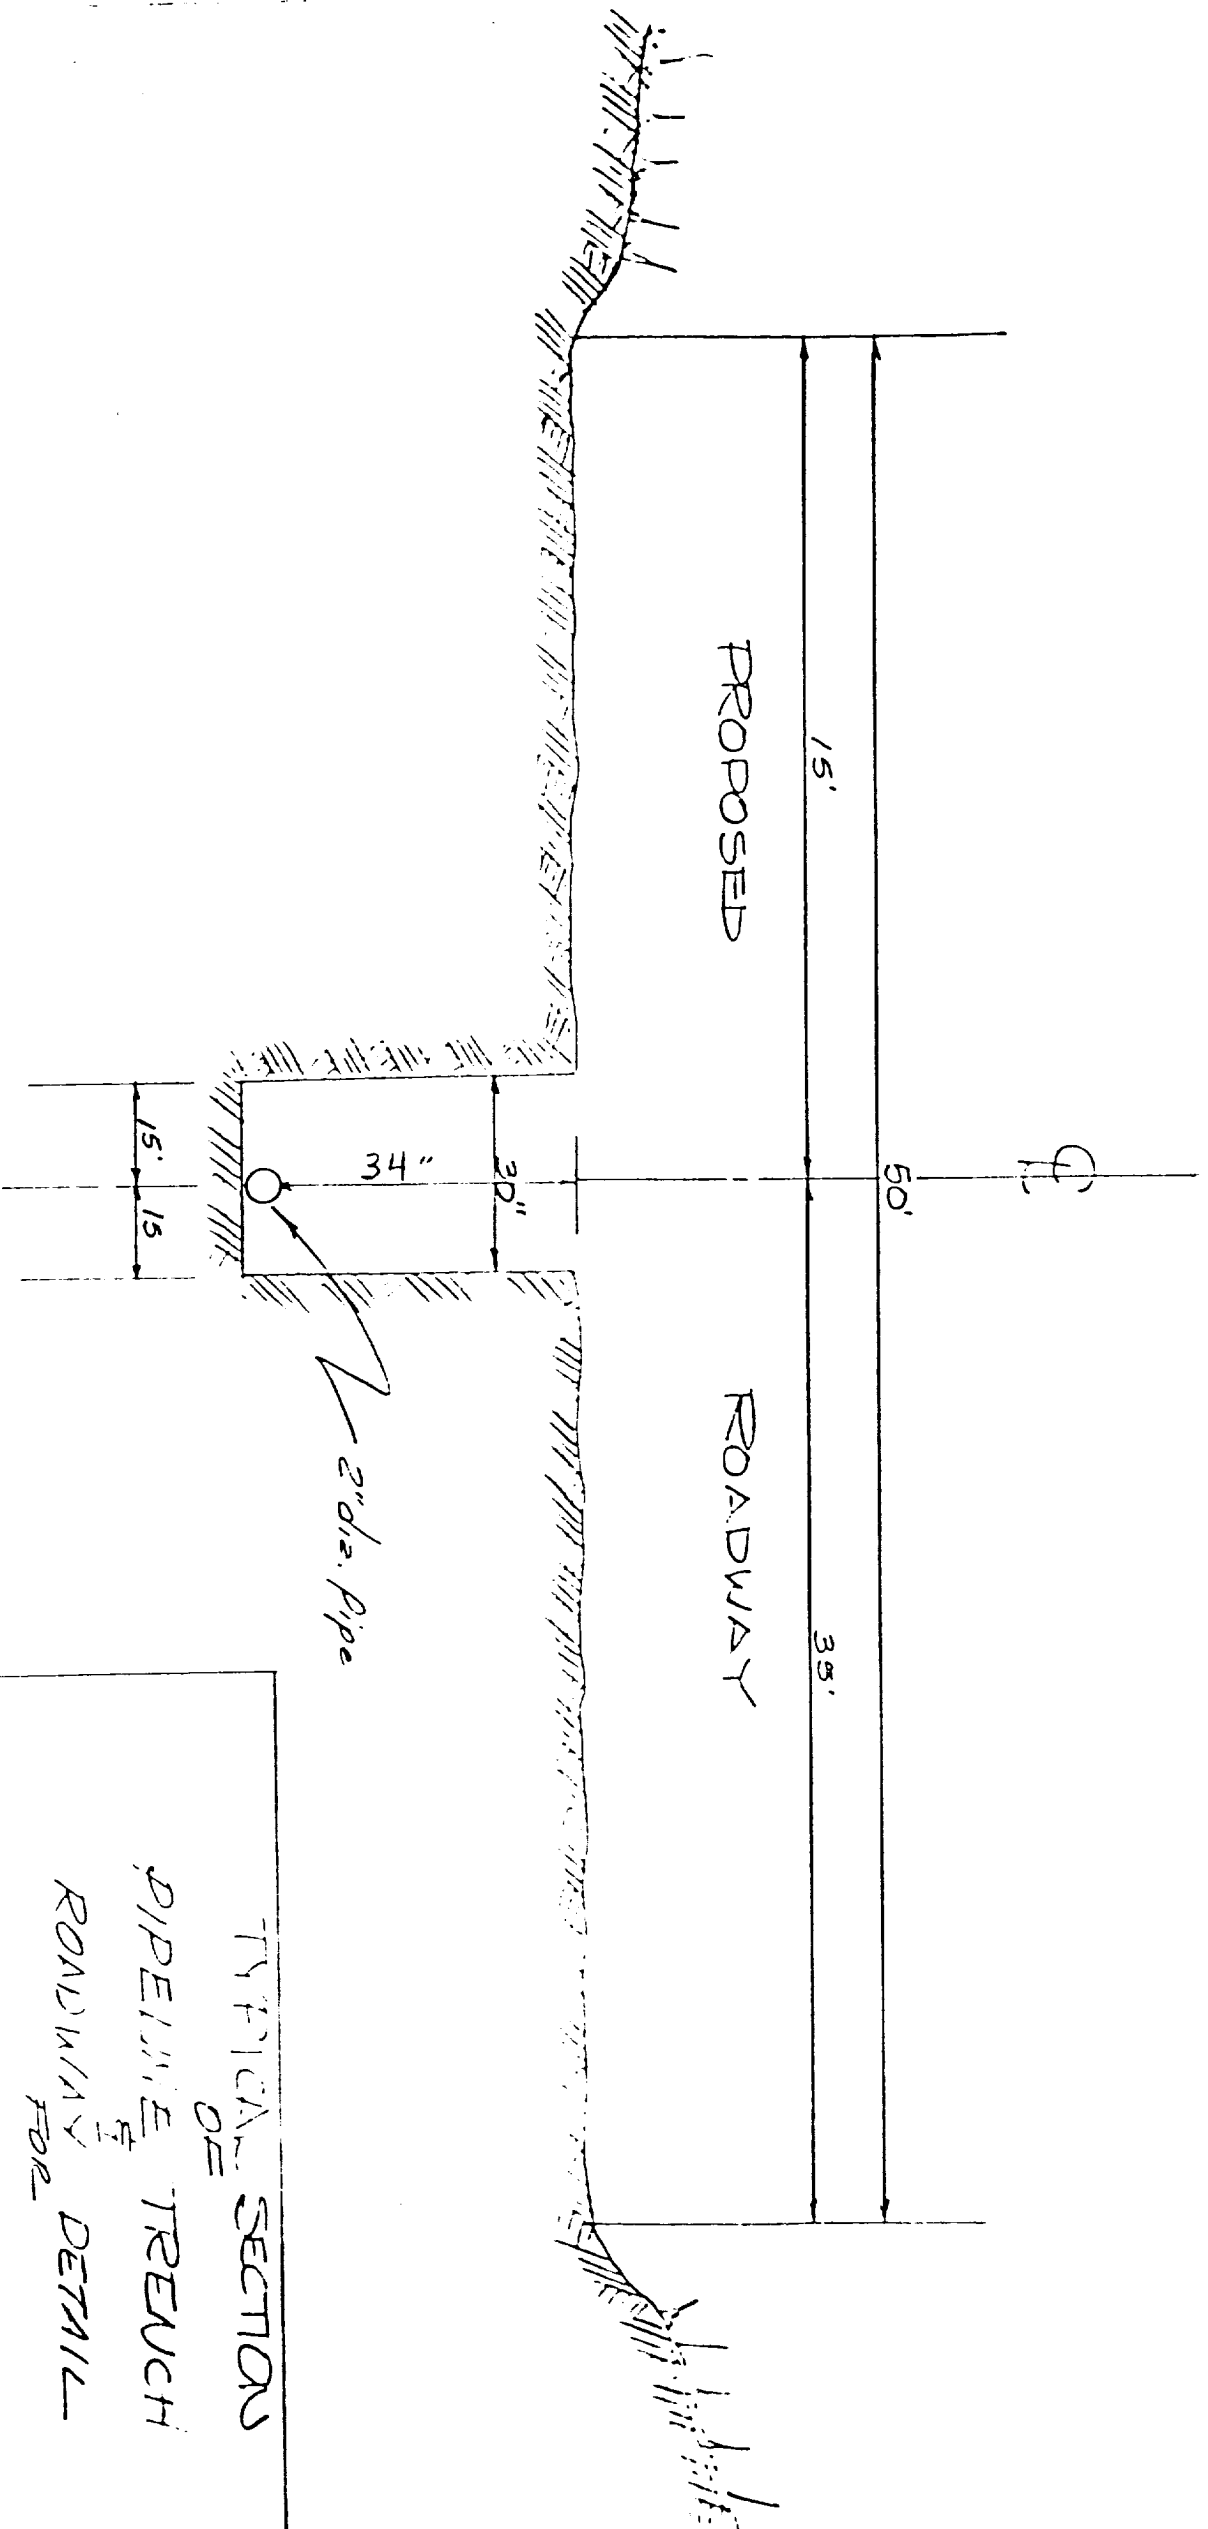

SCALE: 1" = 30'

TYPICAL SECTION OF PIPELINE TRENCH ROADWAY FOR DETAIL


PROPOSED PIPELINES IN SE 1/4 SEC. 13,
T 28 N, R 11 W, S 10000, SAN JUAN CO.
NEW MEXICO.

SCALE: 1" = 30' DATE: 2/22/83

San Juan Engineering Company Inc.
Farmington New Mexico


ANGEL PEAK B-24 E

NE 1/4 SE 1/4 SECTION 13

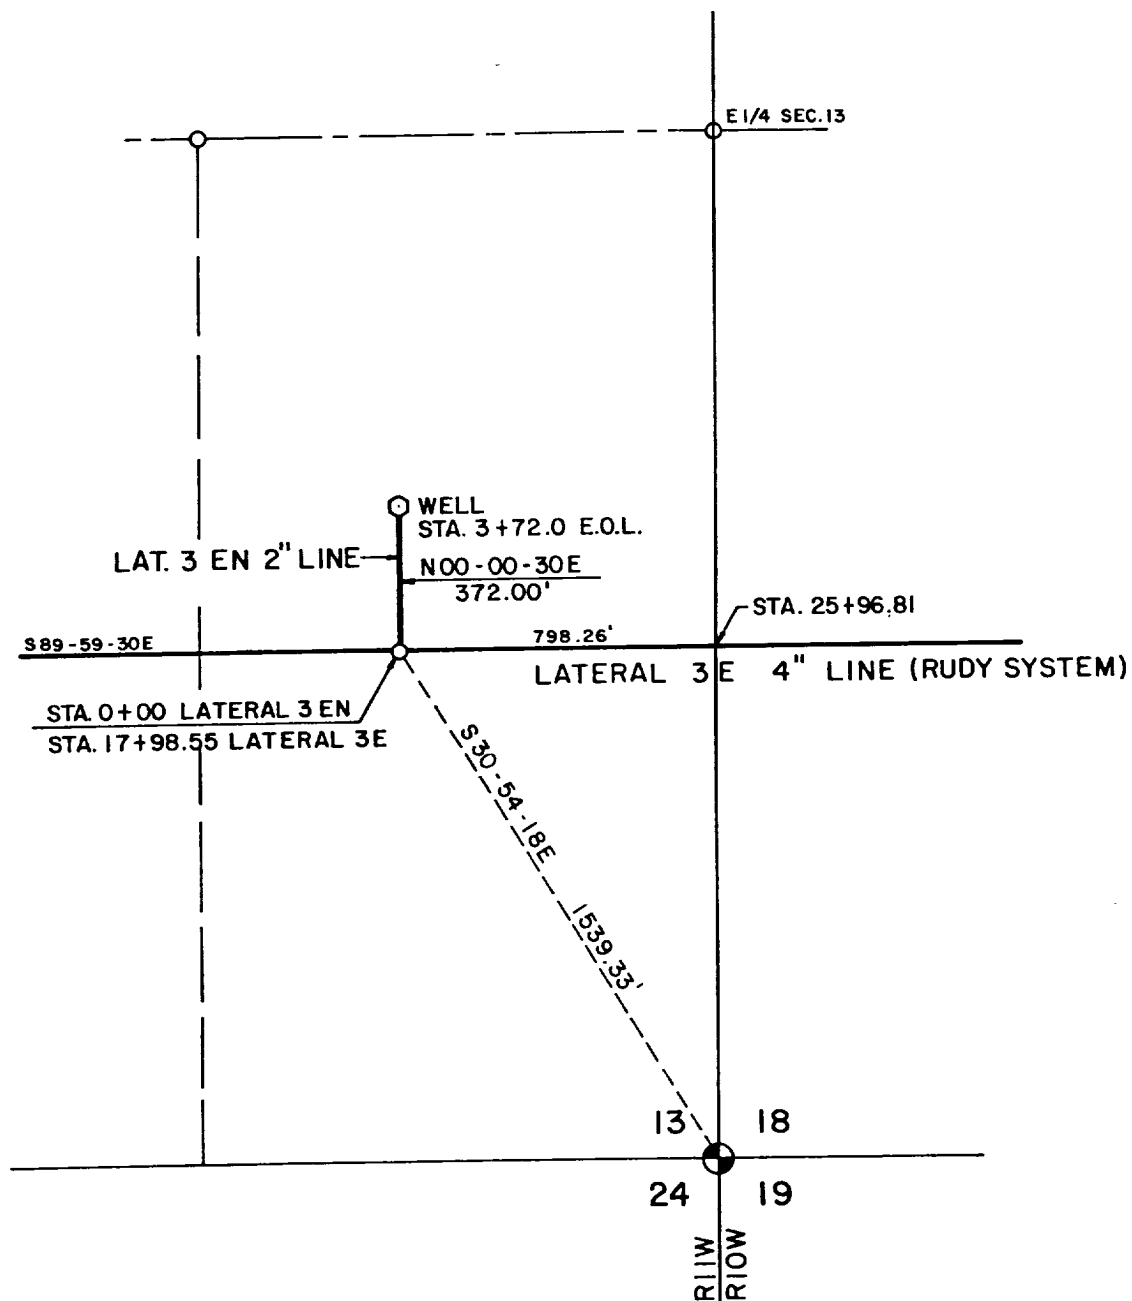

I, GEORGE T. WALTERS HEREBY CERTIFY THAT I AM A REGISTERED LAND SURVEYOR AND THAT THIS PLAT WAS PREPARED FROM FIELD NOTES OF AN ACTUAL SURVEY, AND IS TRUE AND CORRECT TO THE BEST OF MY KNOWLEDGE AND BELIEF.

George T. Walters
REGISTERED LAND SURVEYOR

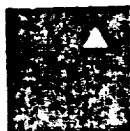

LAWRENCE A. BREWER & ASSOCIATES, INC.
CONSULTING ENGINEERS
FARMINGTON NEW MEXICO

1" = 500'